


REDUCTION SCALE TO METRIC SYSTEM

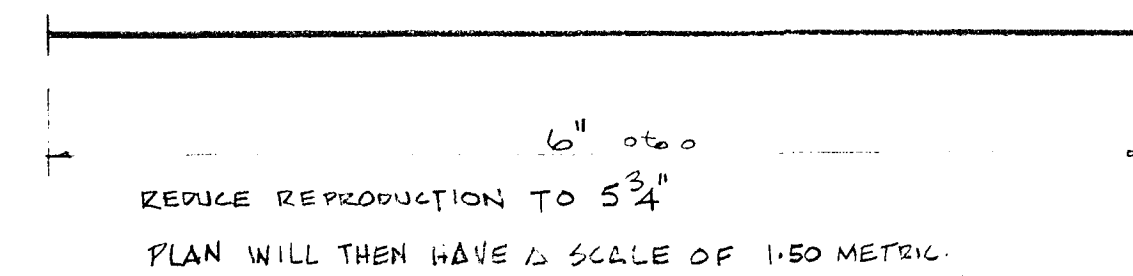

- NOTE:
1. PROVIDE ADEQUATE VENTS FOR CRAWL SPACE TO BE LOCATED AND SUPPLIED BY OWNER.
 2. OWNER TO PROVIDE INSULATION FOR CRAWL SPACE IF REQUIRED.

<p>1625 Dublin Avenue, Winnipeg, Canada R3H 0W3 Telex 07587555 Phone (204) 786-7481</p>	title FOUNDATION PLAN & DETAILS	project name ICELAND		std. plan no. SF-119 24' x 42'	revisions drawn by E.S.N. date JUNE 5, 1973 scale 1/4" = 1'-0" checked by	no. 1 OF 8 date
		project no. 2007	unit no. 10			