




CROSS SECTION
SCALE 3/16" = 1'-0"

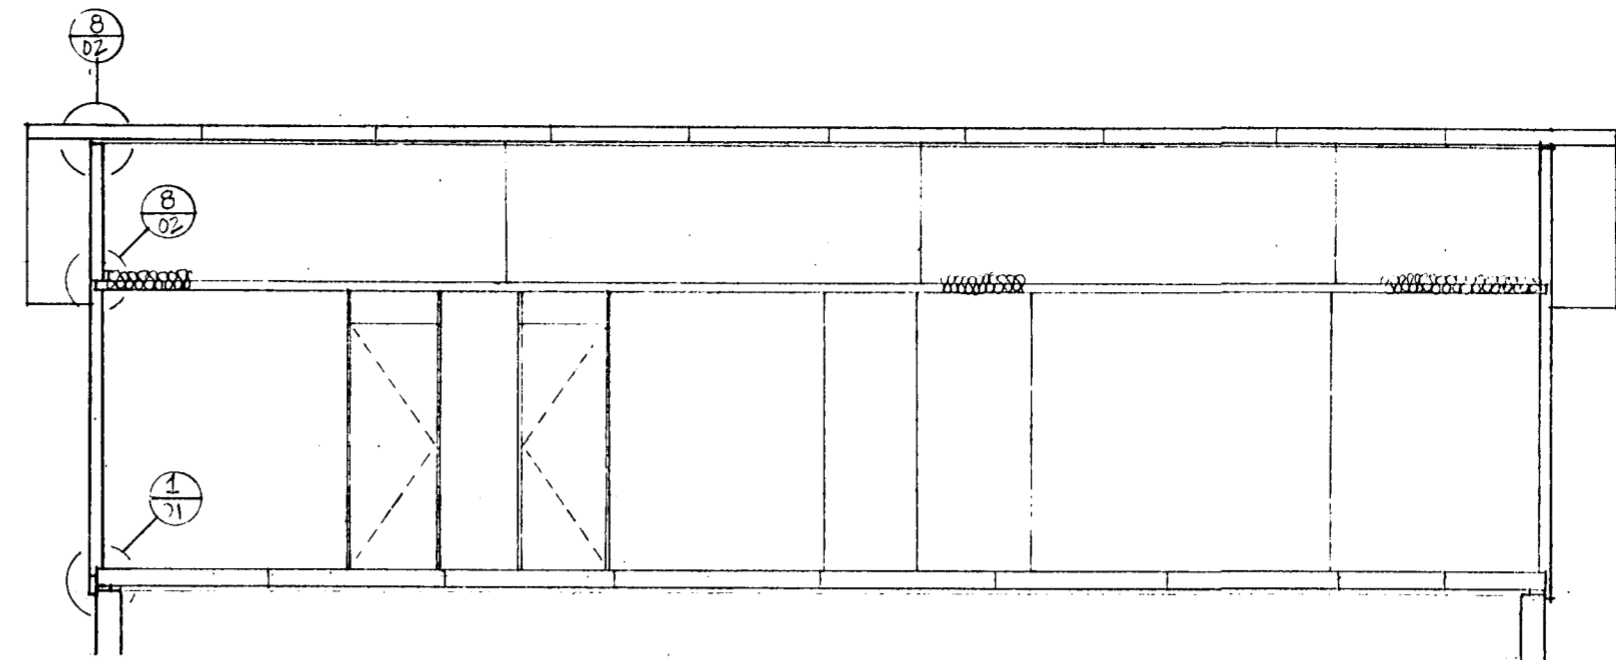


LONGITUDINAL SECTION
SCALE 3/16" = 1'-0"

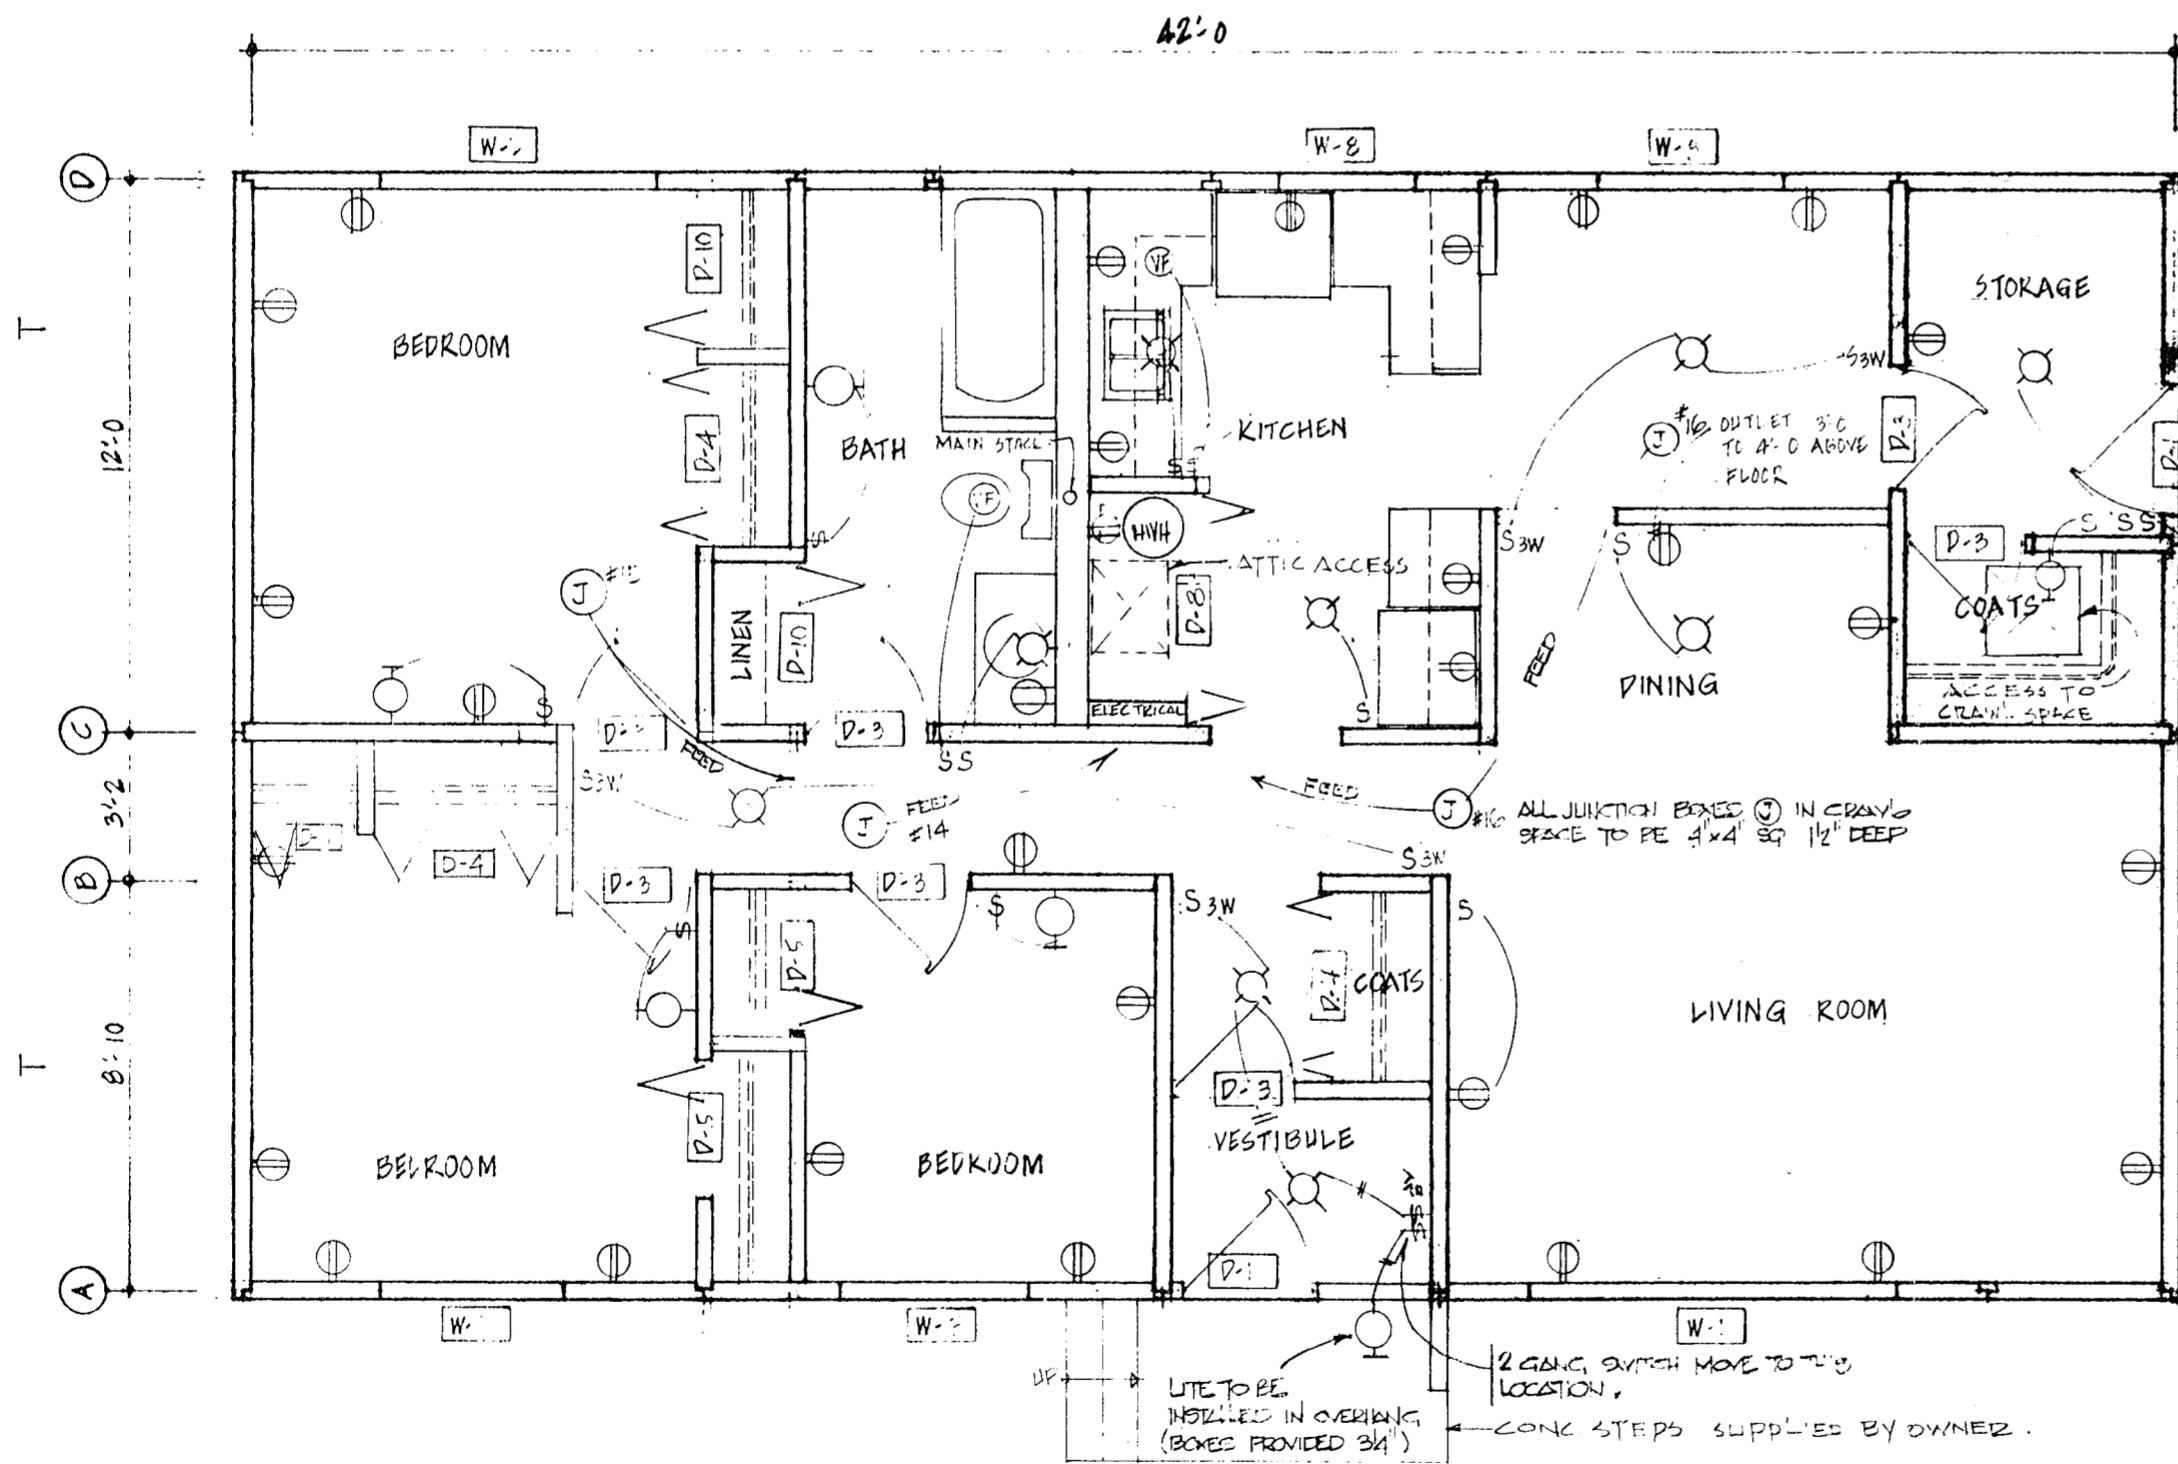

FLOOR PLAN
SCALE 1/4" = 1'-0"

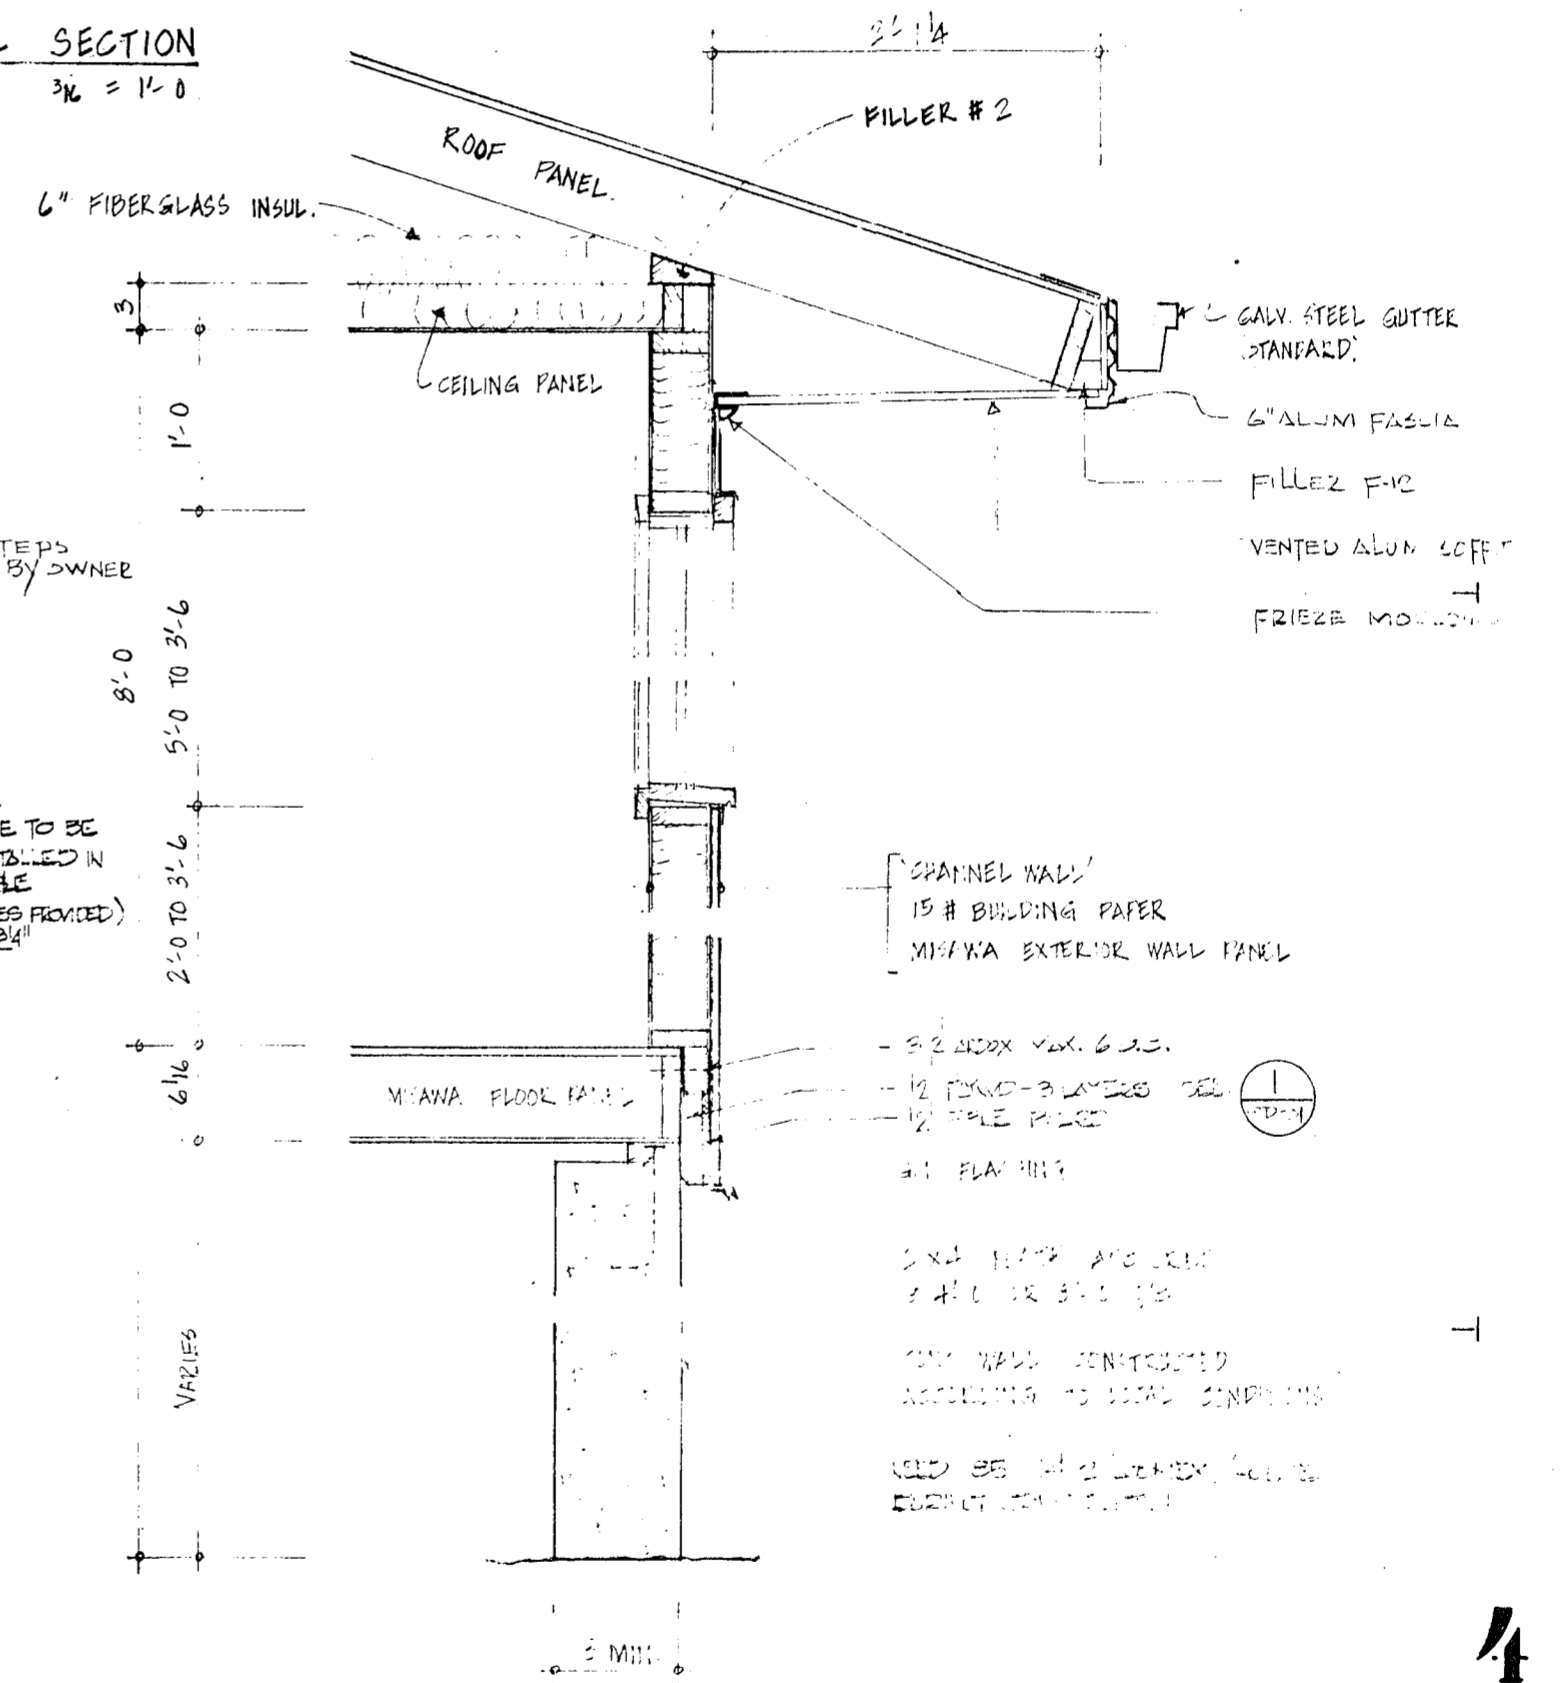

TYPICAL WALL SECTION
SCALE 1" = 1'-0"

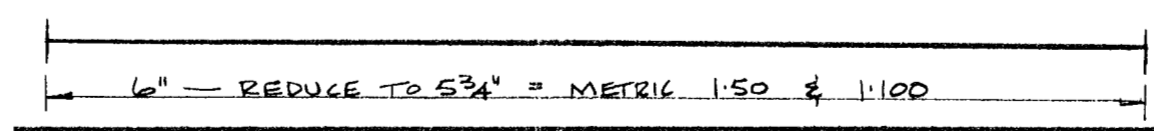

2 PLAN & LONGITUDINAL SECTIONS & WALL SECTION	project name	ICELAND	std. plan no.	revisions	no.	date
	project no.	2387	unit no.	drawn by	E.C.N.	date
			28' x 42'	scale	AS NOTED	checked by
						2 OF 3