
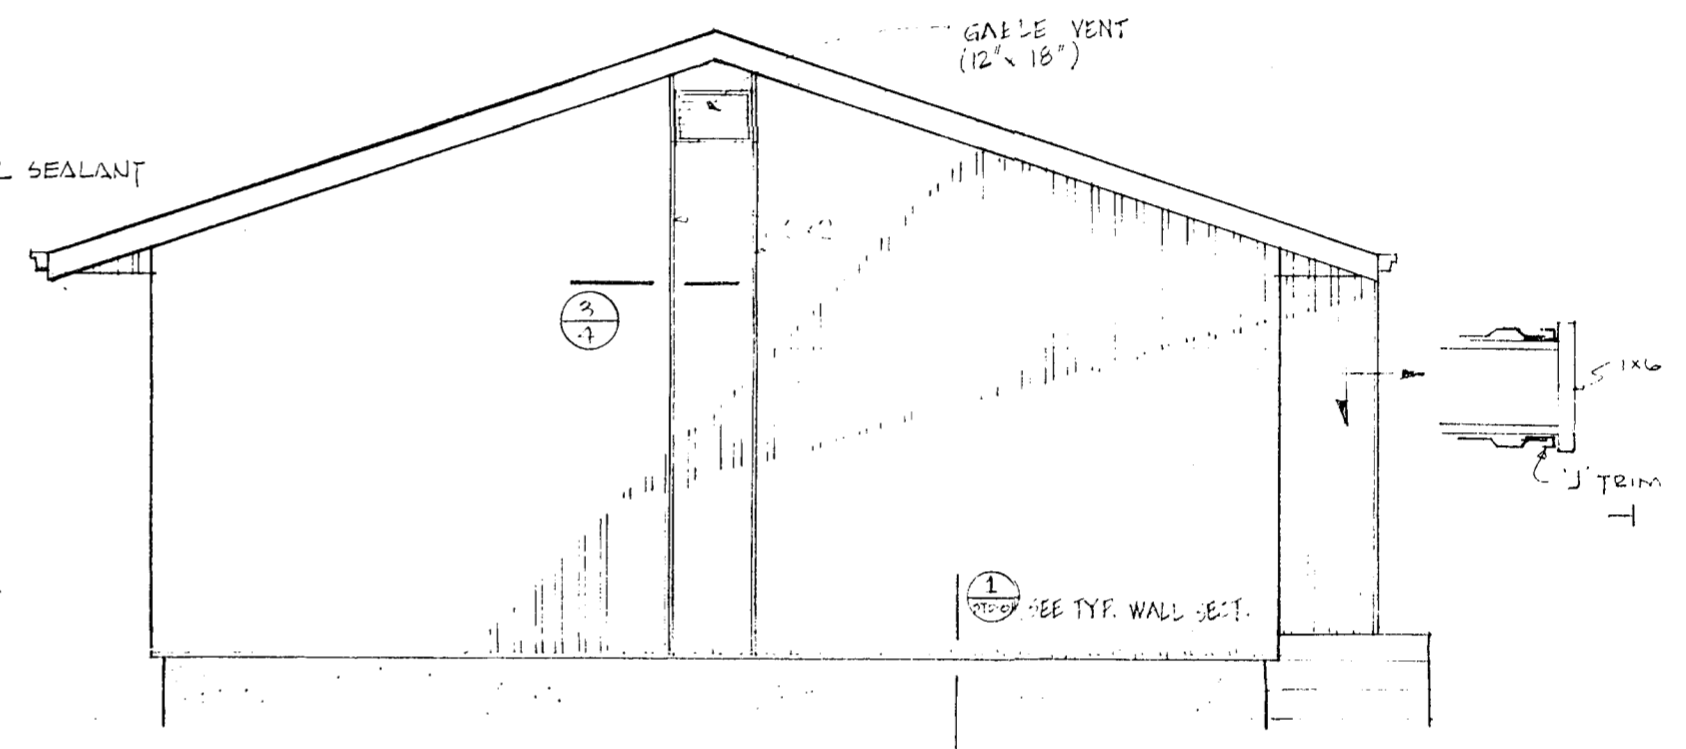
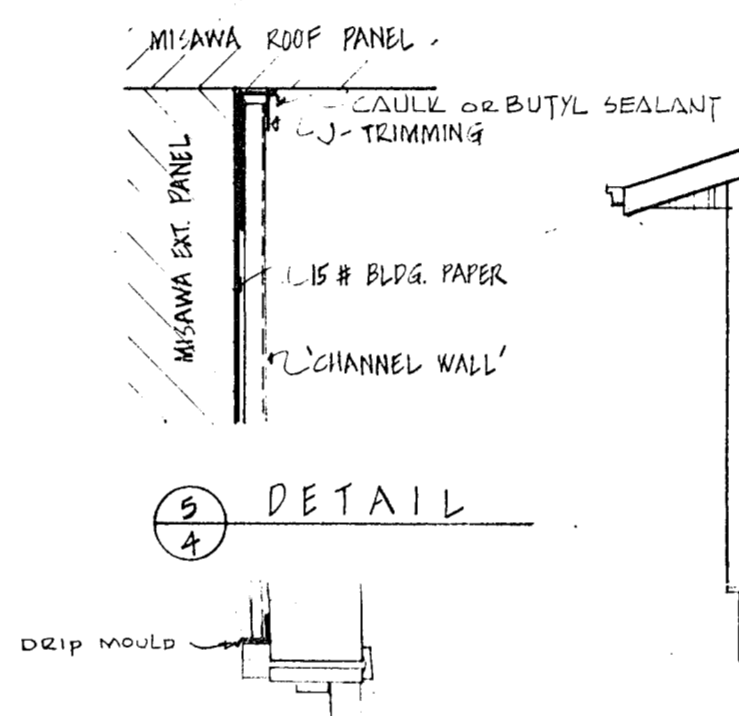





FRONT ELEVATION

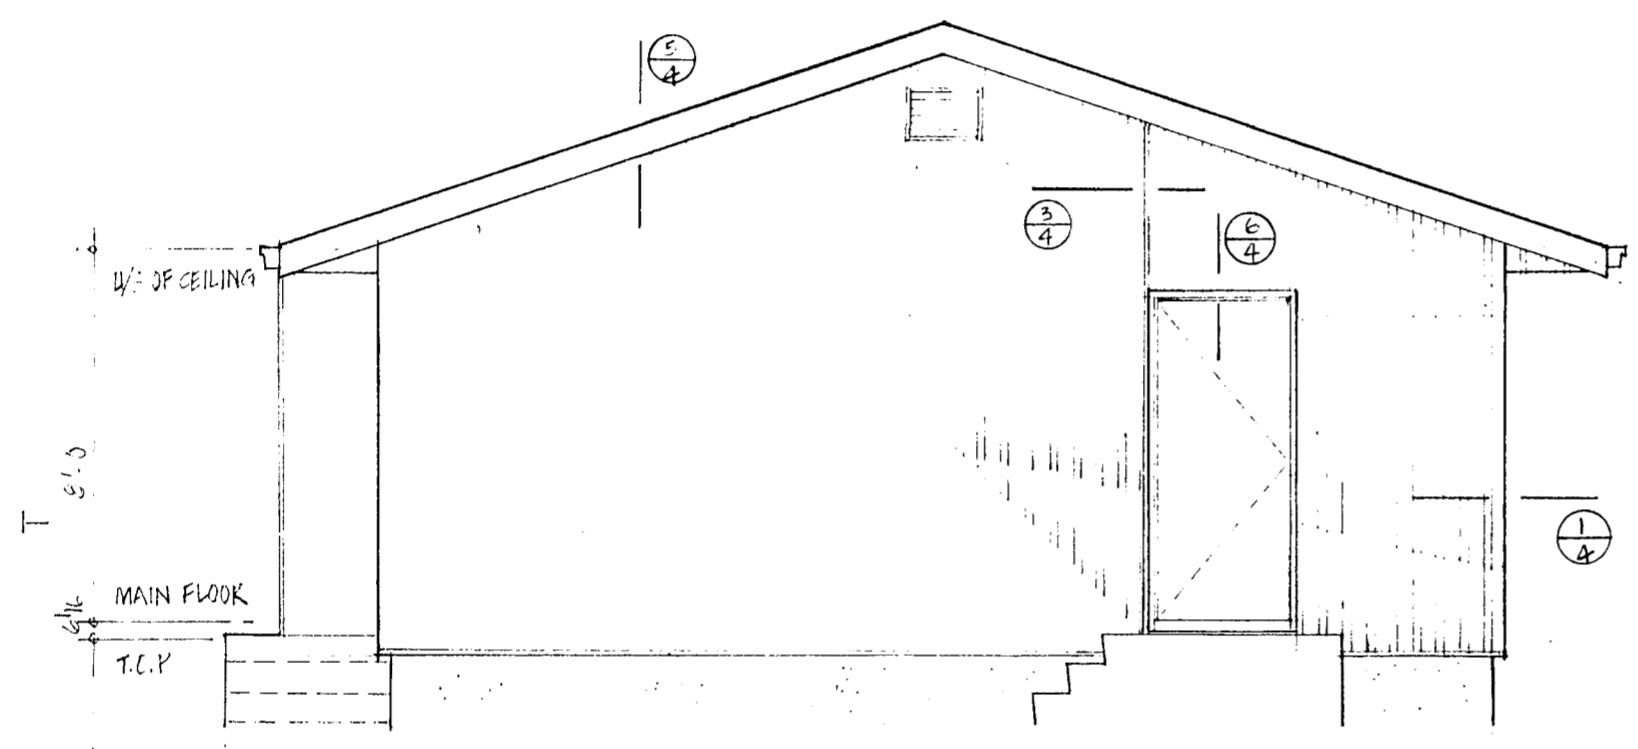

RIGHT SIDE ELEVATION

LEFT SIDE ELEVATION

DETAIL 5

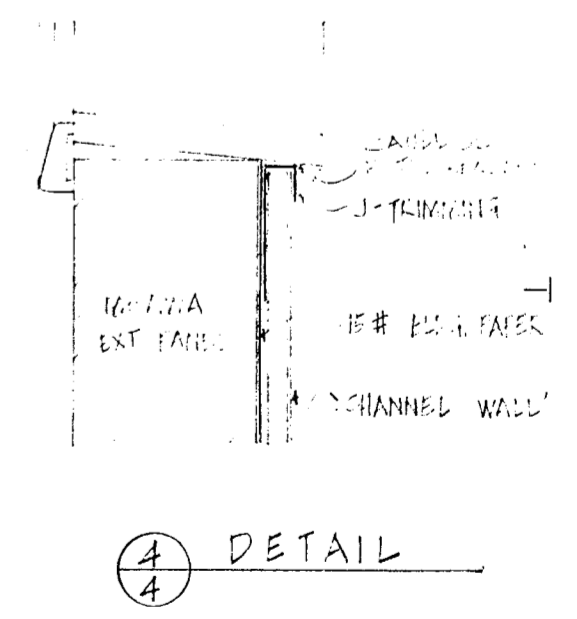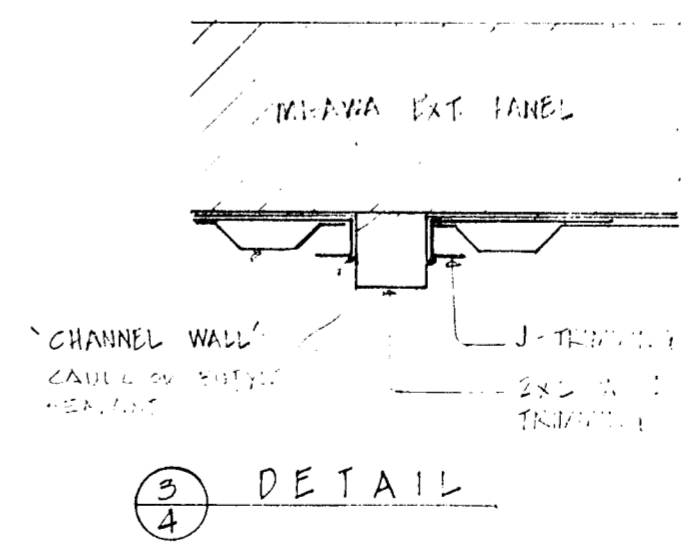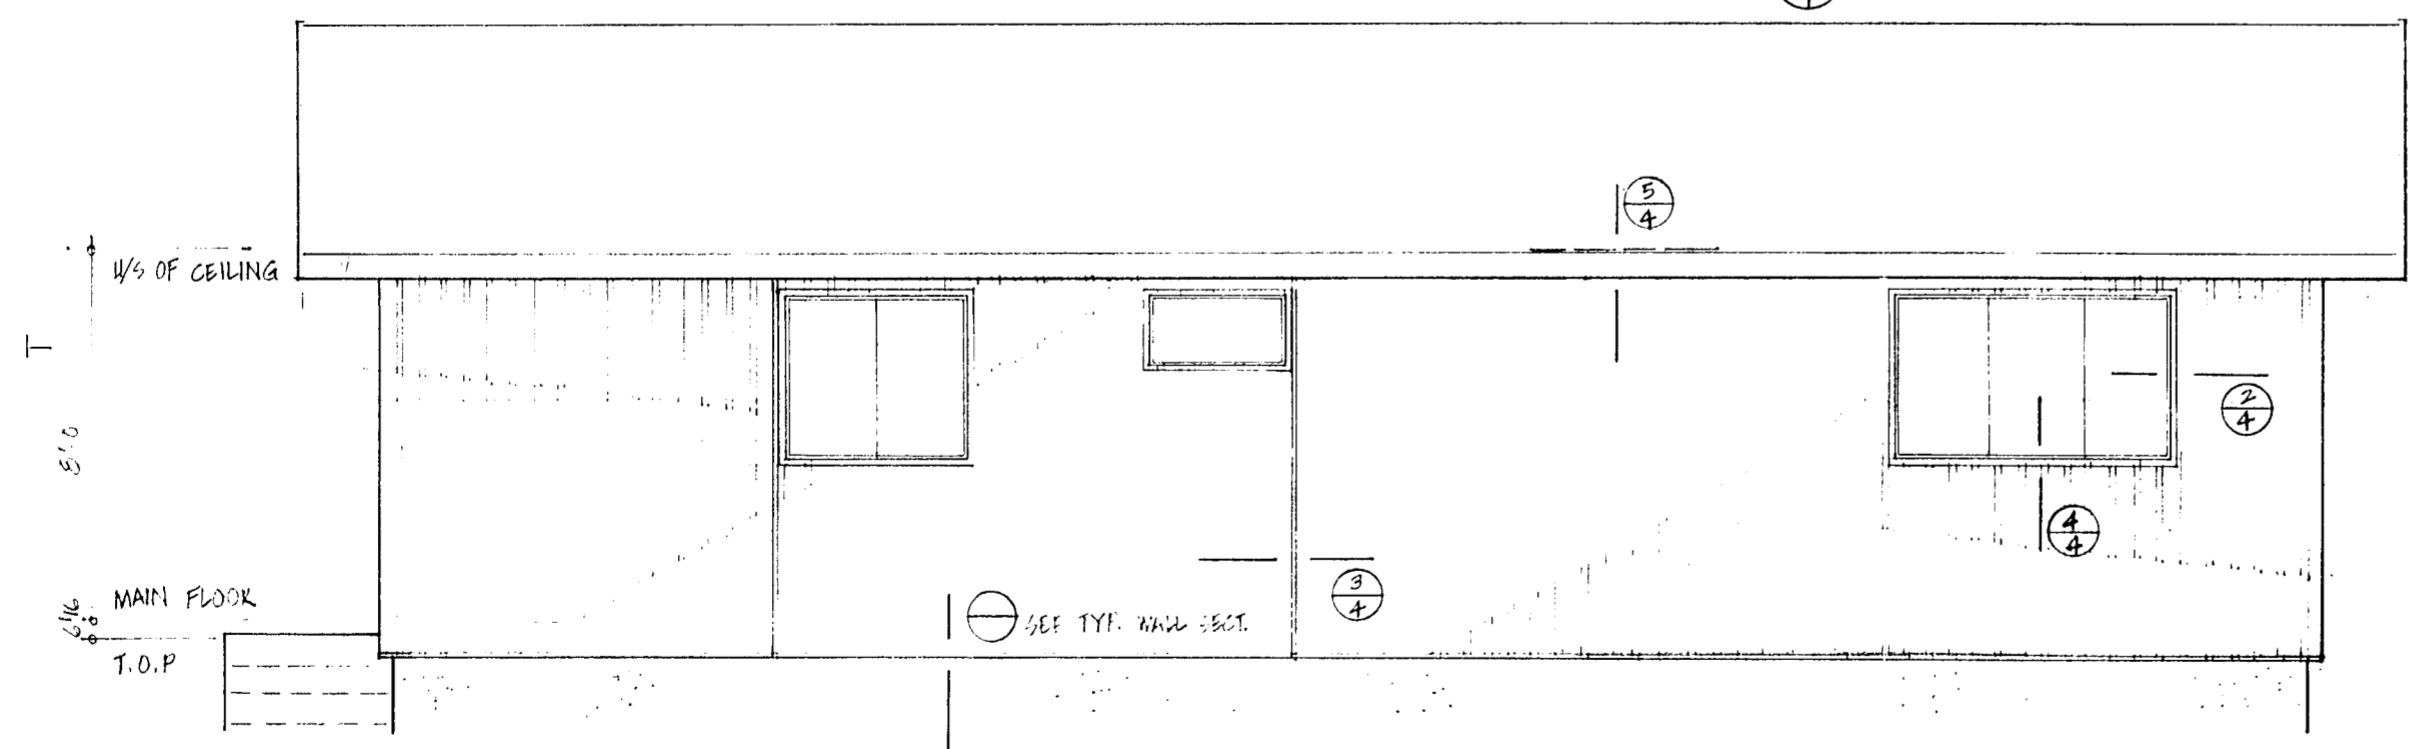

REAR ELEVATION

DETAIL 3

DETAIL 4

**MISAWA HOMES OF CANADA LTD.**  
 1625 Dublin Avenue, Winnipeg, Canada R3H 0W3  
 Telex 07587555 Phone (204) 786-7481

title ELEVATIONS DETAILS

project name ICELAND  
 project no. 2007 unit no. 10

std. plan no. SF-119  
 24' x 42'

revisions  
 drawn by E.C.N. date JUN 4, 1978  
 scale 3/4" = 1'-0" checked by  
 sheet no. 4 OF 8

6" REDUCE TO 5 3/4" = METRIC 1:50 ELEVATIONS