


H7

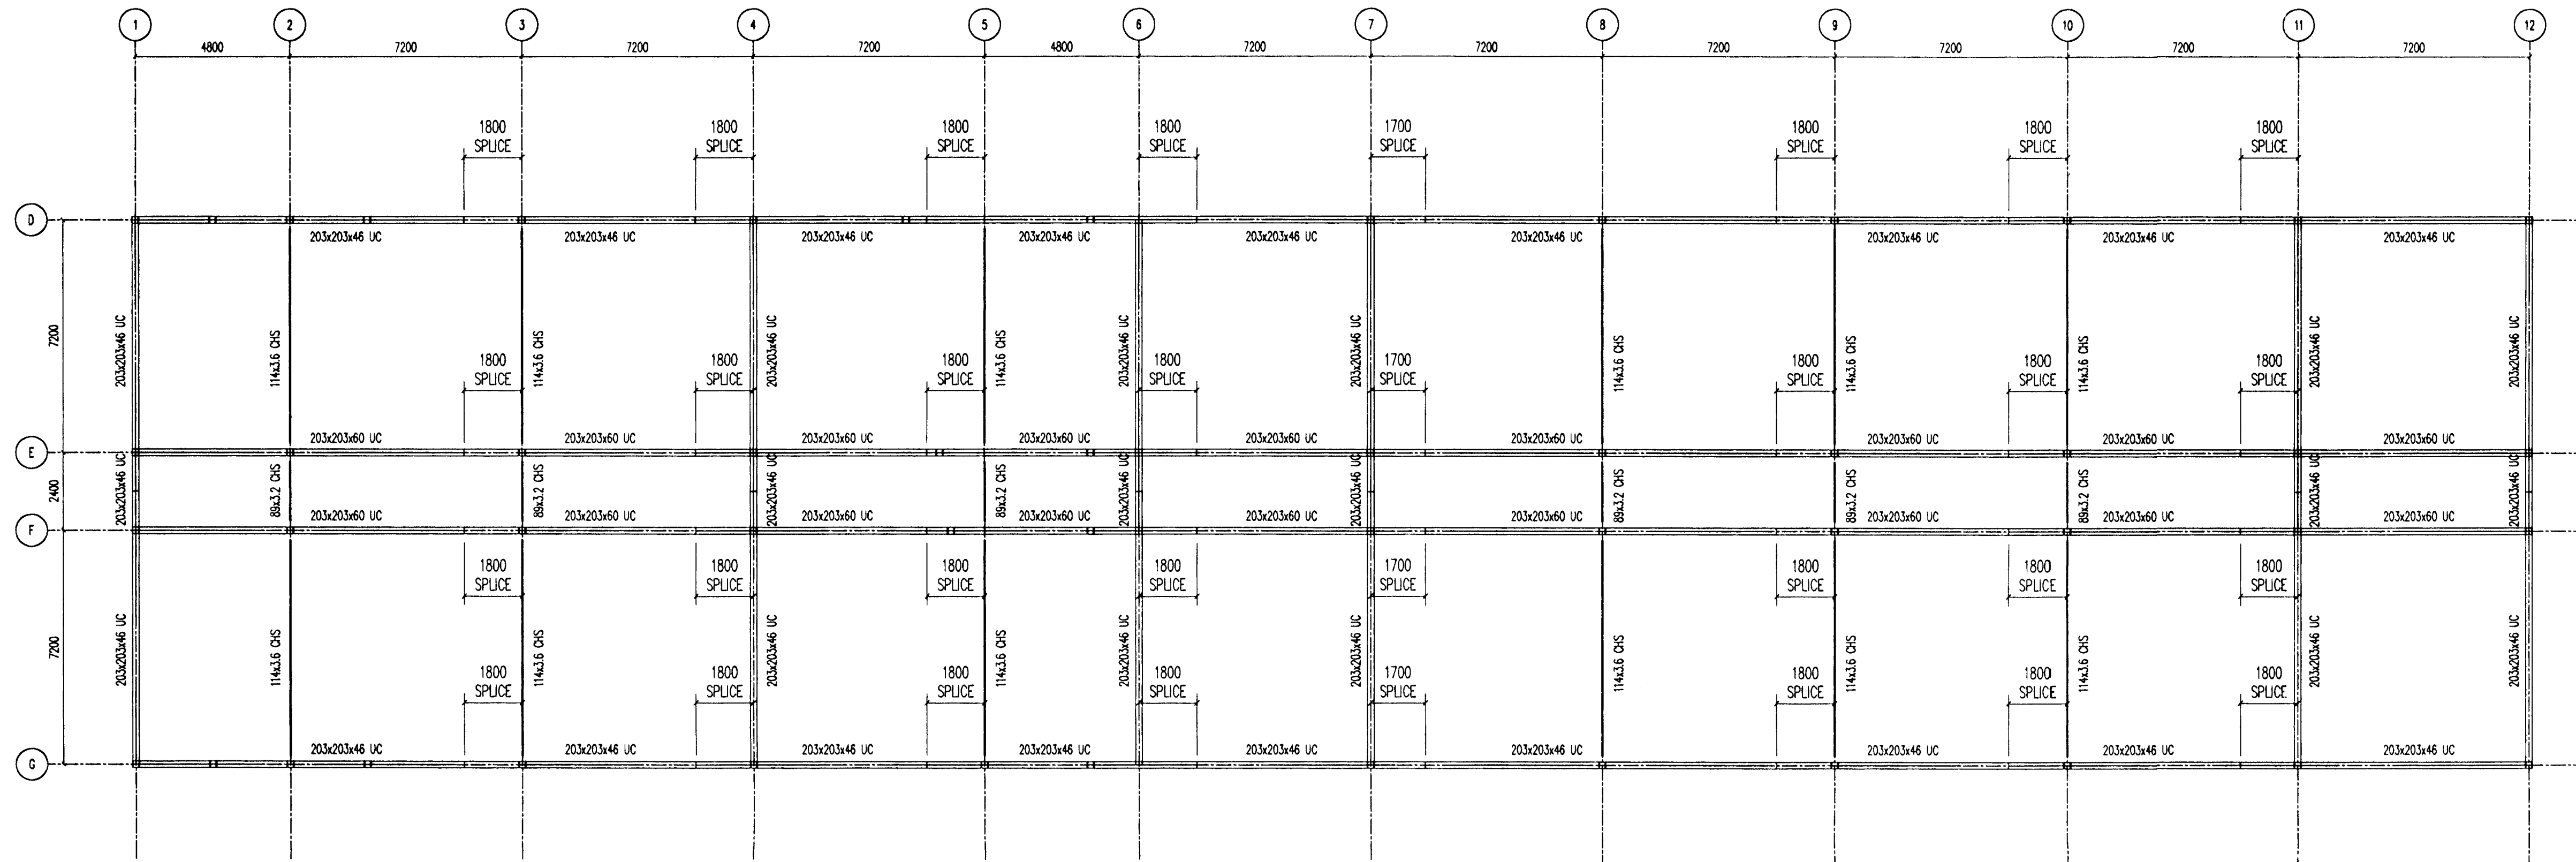

Byggingulitri Hafnarfirði
 Afgreitt þann
 19.02.1999
 Sigurbjartur Halldórsson

E			
D			
C			
B			
A			
REV	DATE	DRAWN	REVISION

ATLAS WARD
 STRUCTURES Ltd.

ATLAS WARD STRUCTURES
 SHERBURN, MALTON,
 NORTH YORKS,
 ENGLAND, YO17 8PZ
 Tel: 01944 710421
 Telex: 52354 WARDGB G
 Telefax: 01944 710590

THIS DRAWING IS THE PROPERTY OF ATLAS WARD STRUCTURES AND MUST NOT BE COPIED OR REPRODUCED EITHER IN WHOLE OR PART WITHOUT WRITTEN PERMISSION.

**VBV Verkeðistofa
 Bjarna Viðarssonar ehf**
 Skólavíða 20, 108 Pfk, sími 588 82 88, fax 588 08 88

Samþykkt: *VB* 110241-4779

Verknr. ISKH

ÍÐNSKÓLINN Í HAFNARFIRÐI
 FLATAHRAUNI 12

BURÐARVIRKI
 STÁLVIKRI

Dags. 13.04.1999

PROJECT: FORMACO		SCALE: 1:125		TEAM:	
V.B.V. ISTAK SCHOOL ICELAND		QUOTE NO/PROJECT NO. N/A			
DRAWING TITLE: ROOF PLAN		CONTRACT NO. 19007			
DRAWN SRC	DATE 08.02.99	CHECKED	DATE	DRAWING NO. 005	REV.