


H7

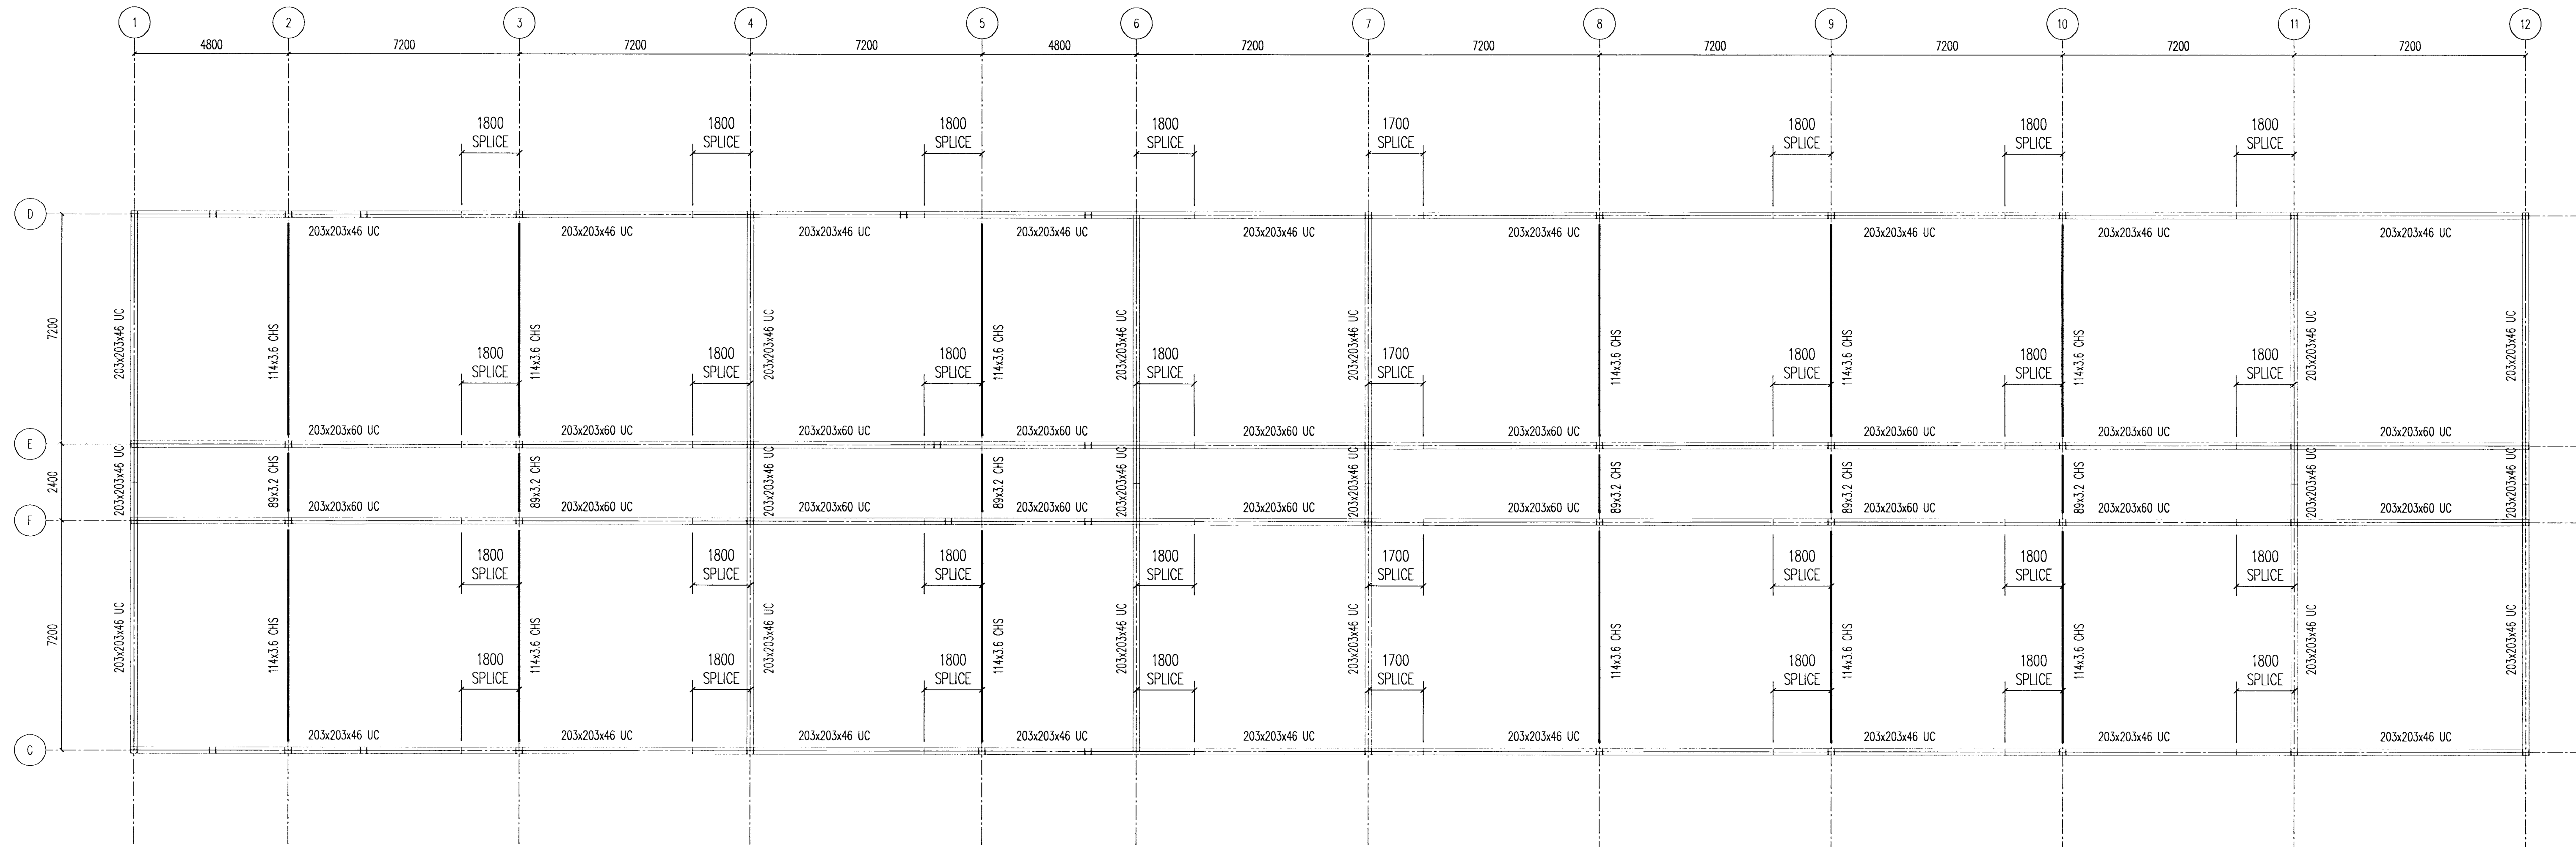

E			
D			
C			
B			
A			

REV	DATE	DRAWN	REVISION

ATLAS WARD STRUCTURES
SHERBURN, MALTON
NORTH YORKS.
ENGLAND. YO17 8PZ
Tel: 01944 710421
Telefax: 01944 710590

THIS DRAWING IS THE PROPERTY OF ATLAS WARD STRUCTURES AND MUST NOT BE COPIED OR REPRODUCED EITHER IN WHOLE OR PART WITHOUT WRITTEN PERMISSION.

PROJECT. FORMACO V.B.V. ISTAK SCHOOL ICELAND		SCALE. 1:125	TEAM.
DRAWING TITLE. ROOF PLAN		QUOTE NO./PROJECT NO. N/A	
DRAWN SRC		DATE 08.02.99	CHECKED DATE
DRAWING NO. 005		REV.	