


H7

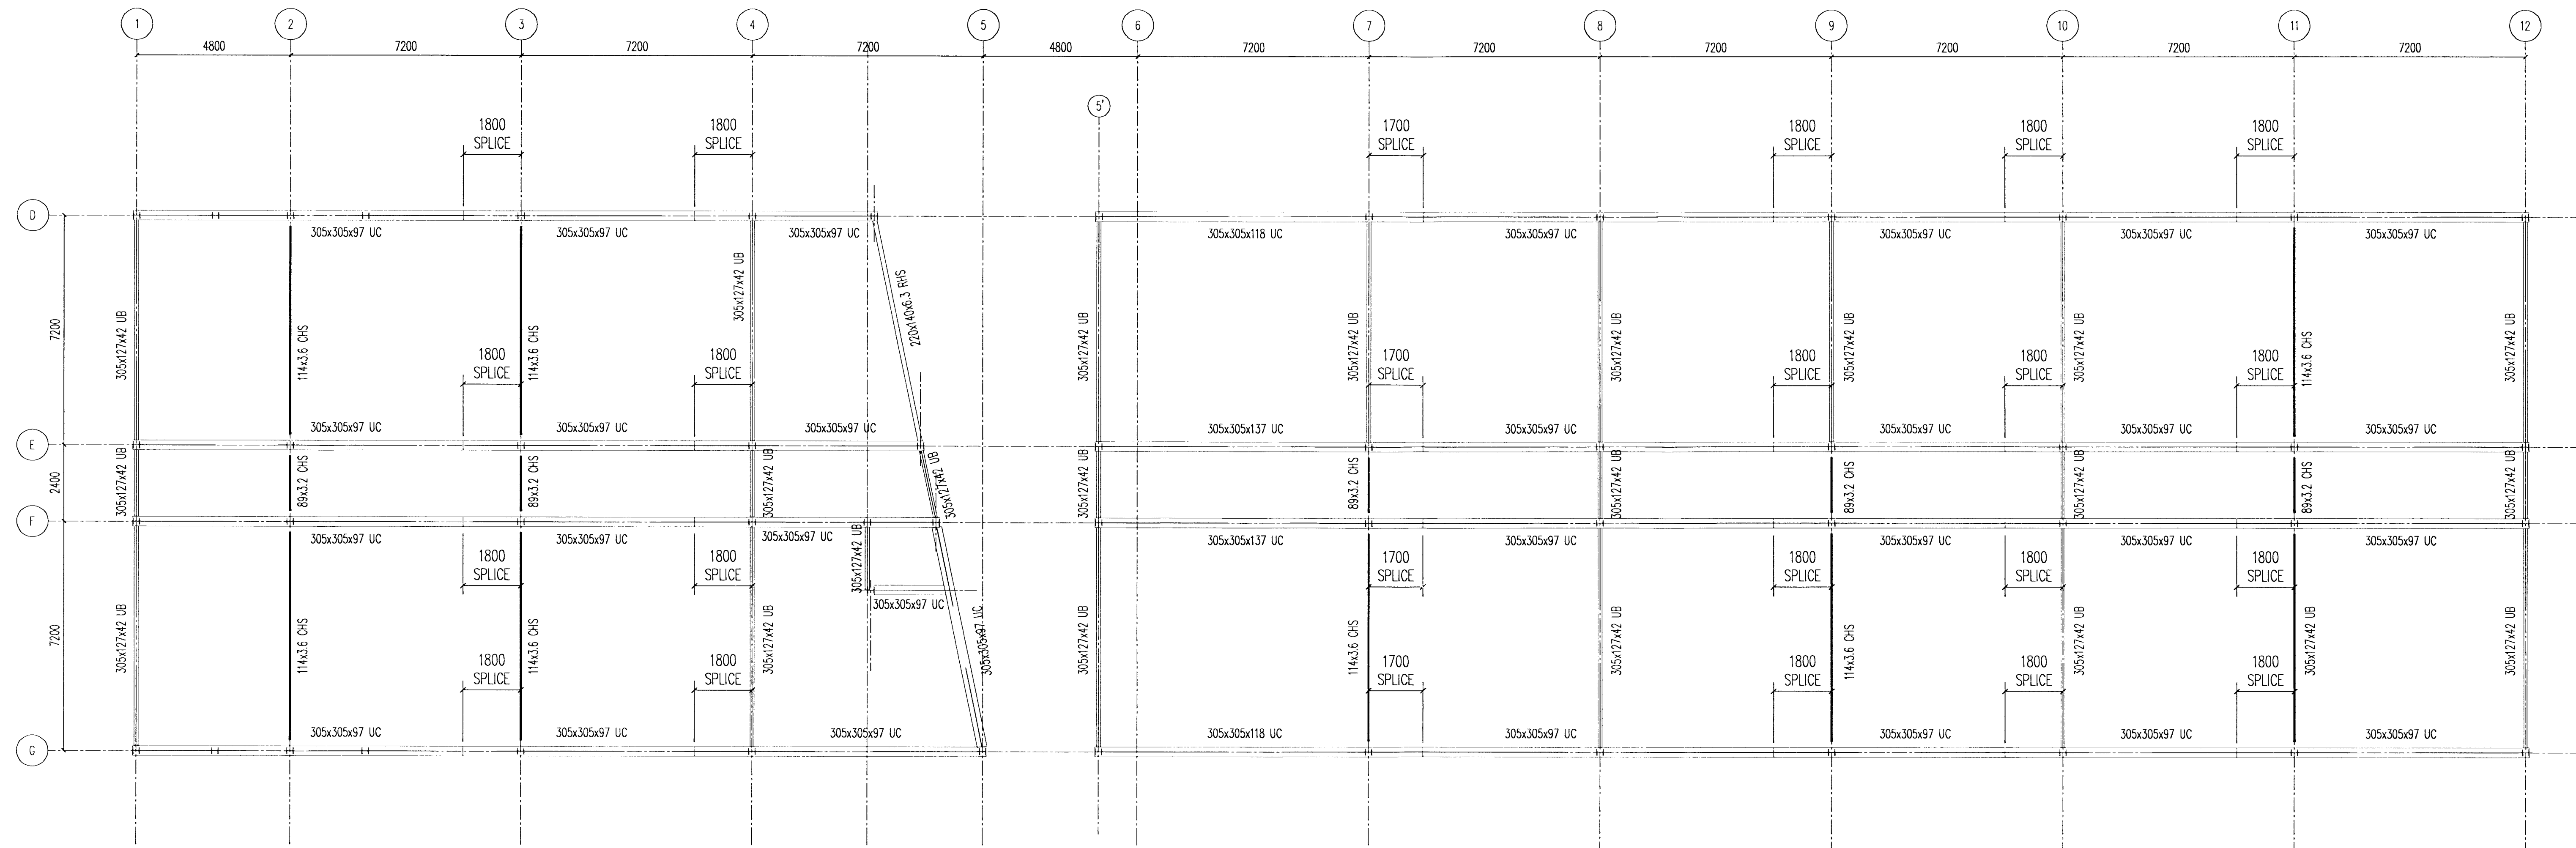

E			
D			
C			
B	12.3.99	SRC	RHS Posts & 305 Beam Removed To Stair Area
A	17.2.99	SRC	Beams Moved To Suit Confirmed Dimensions
REV	DATE	DRAWN	REVISION.



ATLAS WARD STRUCTURES
SHERBURN, MALTON,
NORTH YORKS.,
ENGLAND. YO17 8PZ
Tel: 01944 710421
Telefax: 01944 710590

THIS DRAWING IS THE PROPERTY OF ATLAS WARD STRUCTURES AND MUST NOT BE COPIED OR REPRODUCED EITHER IN WHOLE OR PART WITHOUT WRITTEN PERMISSION.

PROJECT: FORMACO V.B.V. ISTAK SCHOOL ICELAND		SCALE: 1:125	TEAM.
DRAWING TITLE: SECOND FLOOR PLAN		QUOTE NO./PROJECT NO. N/A	
DRAWN SRC		DATE 08.02.99	CHECKED DATE
DRAWING NO. 004		REV. B	