



H7

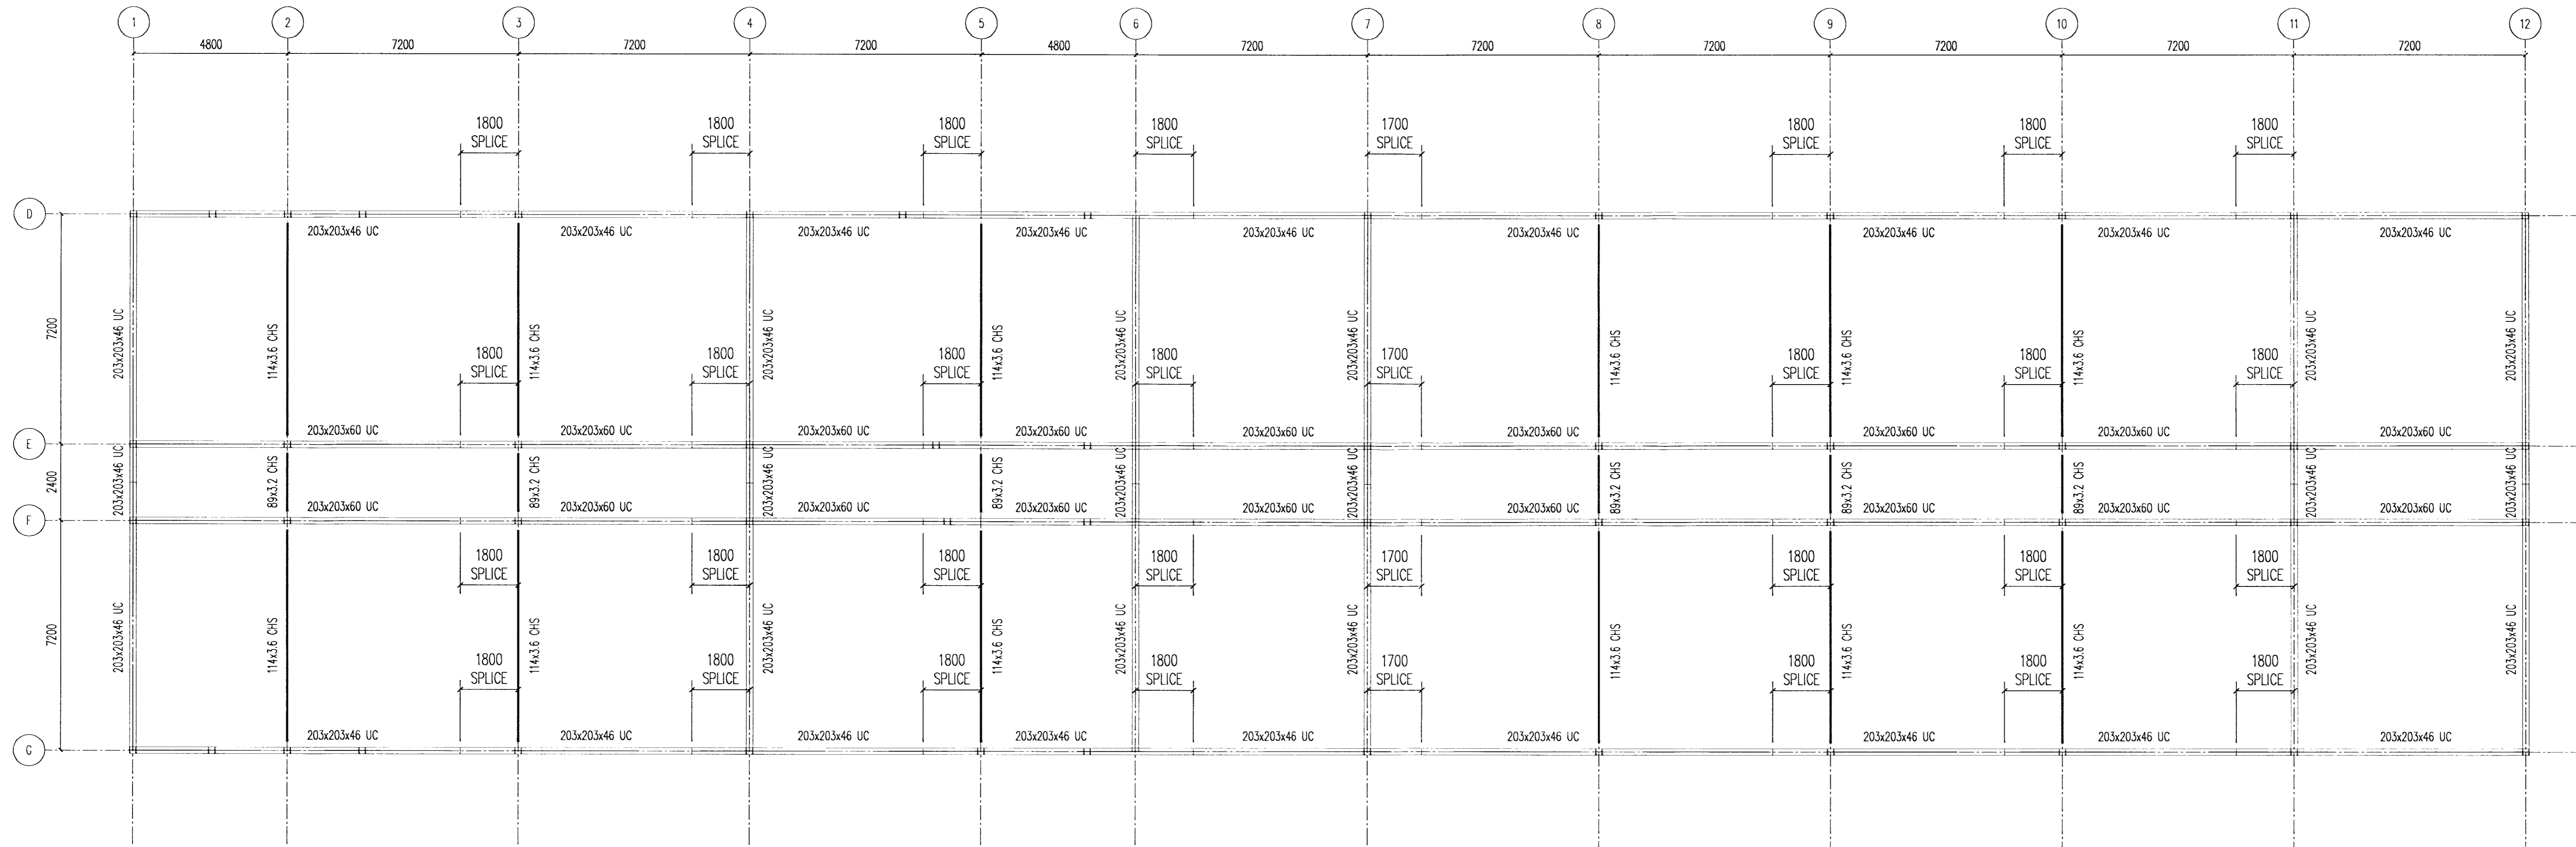

E			
D			
C			
B			
A			
REV	DATE	DRAWN	REVISION.
			ATLAS WARD STRUCTURES SHERBURN, MALTON, NORTH YORKS, ENGLAND. YO17 8PZ Tel: 01944 710421 Telex: 52354 WARDBR G Telefax: 01944 710590
PROJECT: FORMACO V.B.V. ISTAK SCHOOL ICELAND		SCALE: 1:125	TEAM.
DRAWING TITLE: ROOF PLAN		QUOTE NO./PROJECT NO. N/A	
DRAWN SRC		DATE 08.02.99	CHECKED DATE
DRAWING NO. 005		REV.	