


TOLERANCES ARE TO Q. A.  
DOCUMENT WP2A (UNO.)

DO NOT SCALE. WORK TO FIGURED DIMENSIONS ONLY.  
IF IN DOUBT ASK!

A1

H7 1

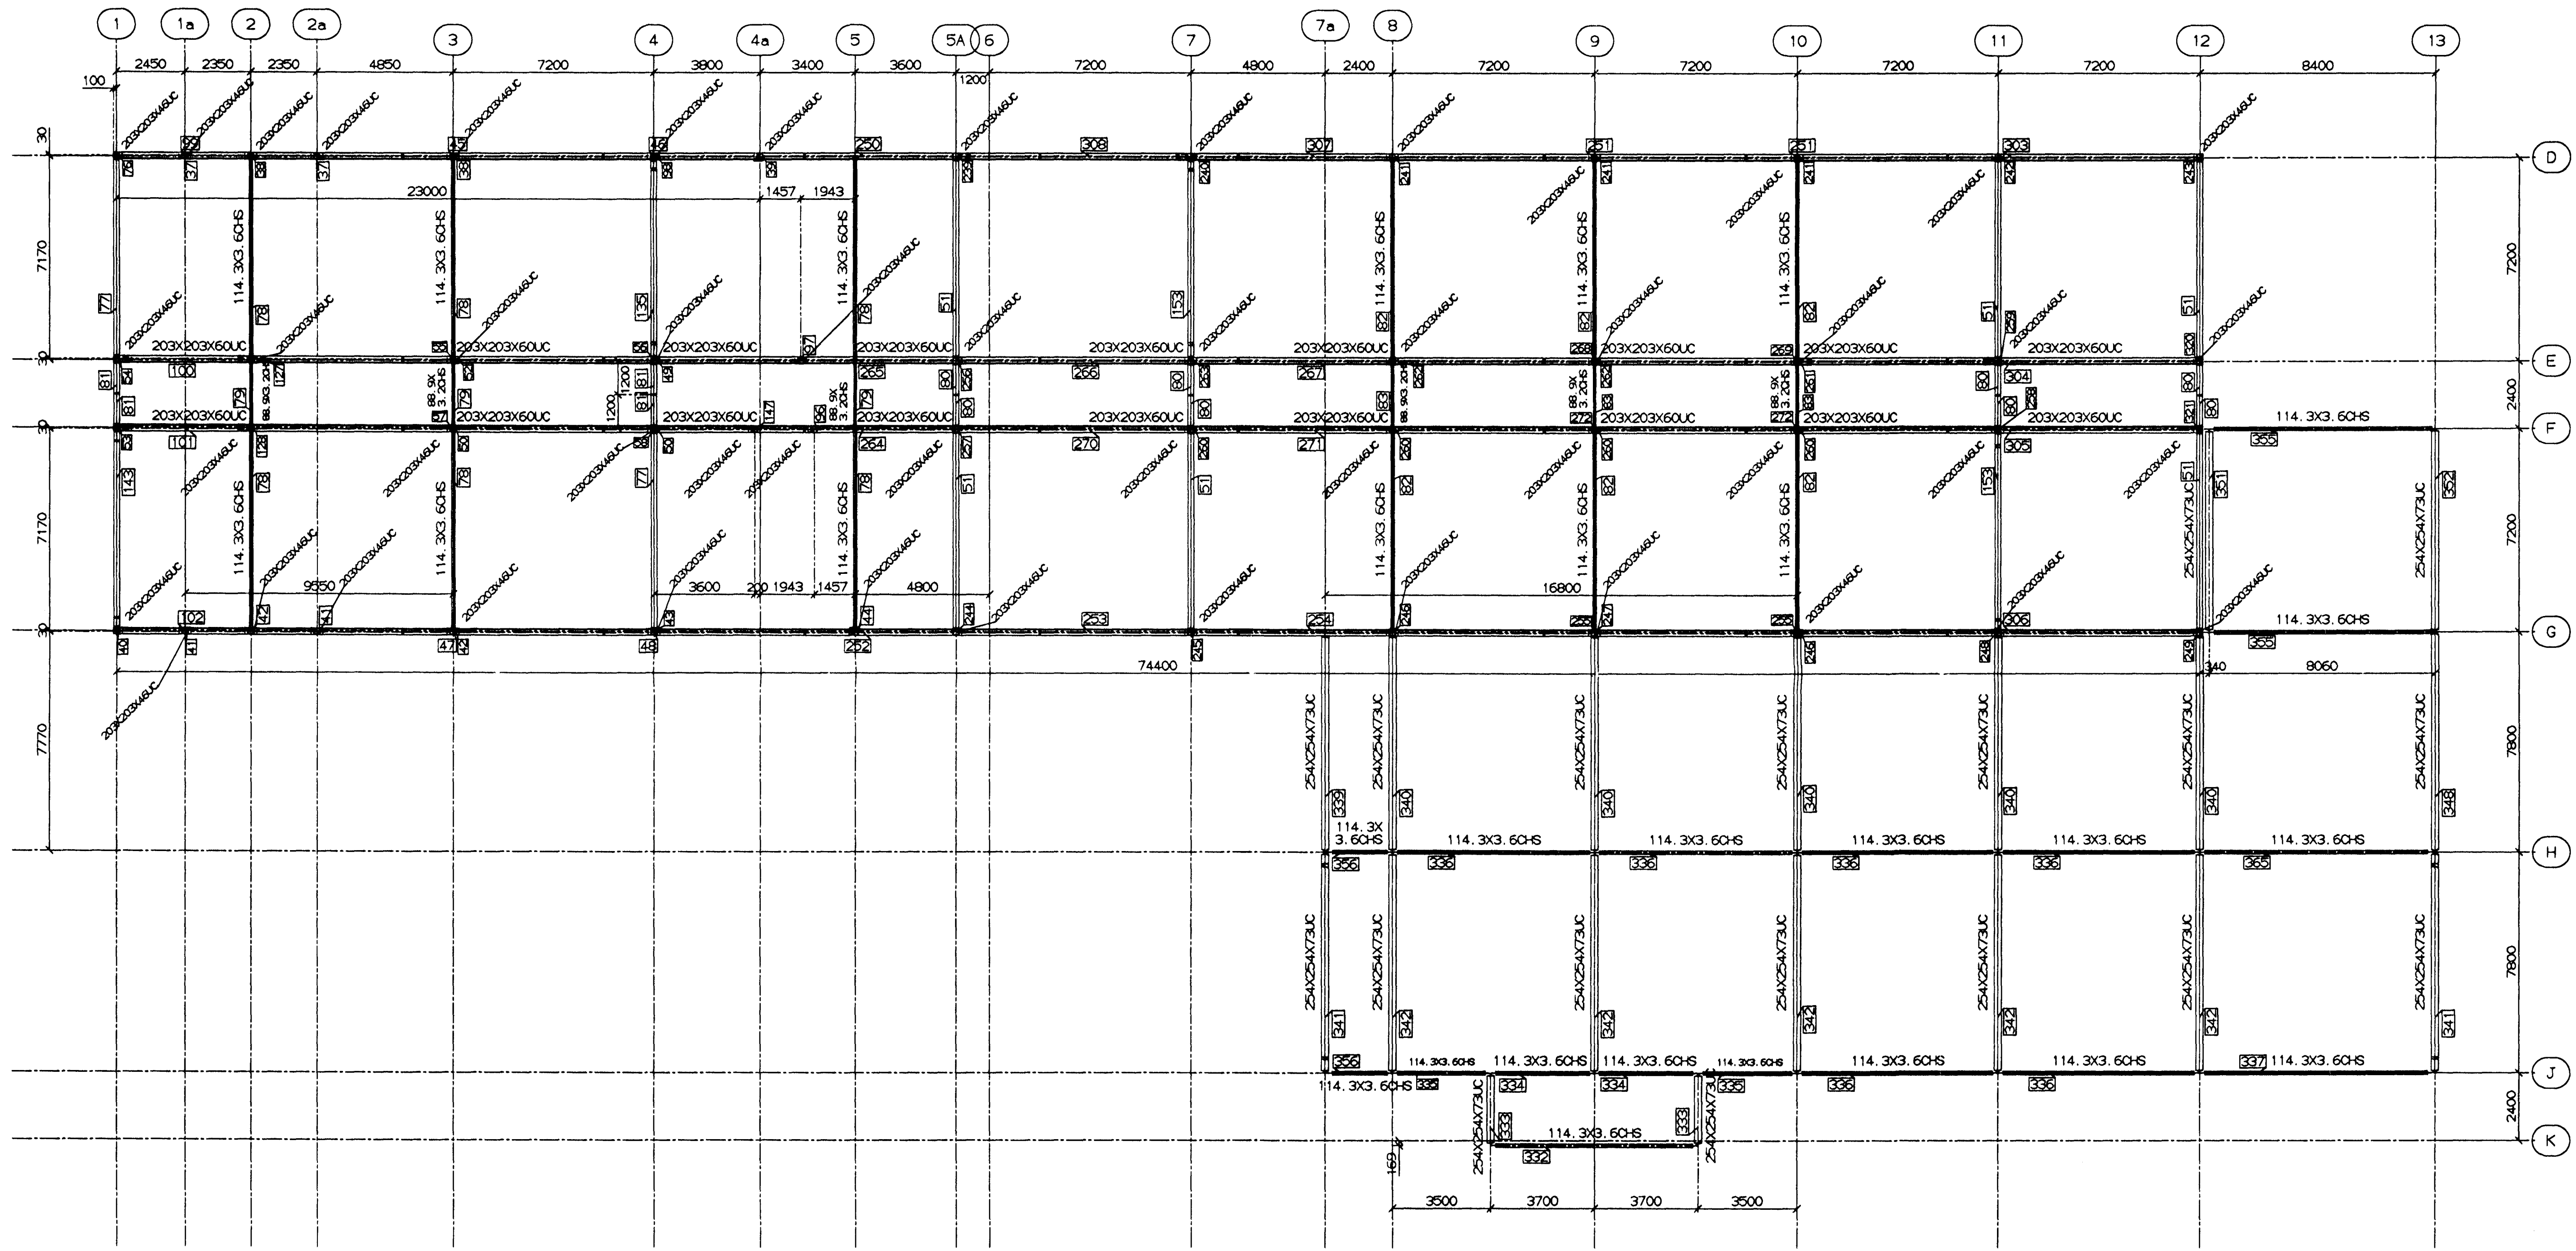



ROOF PLAN  
HOT ROLLED (EXCEPT COLUMNS) 203X203X46UC U.N.O.

Handwritten signature and stamp area.

STRUCAD

PAINT SPEC : WR95 - EPOXY ZINC RICH PRIMER

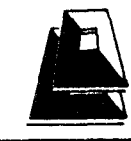 <b>VBV Verkfærðistofa</b> <b>Bjarna Viðarssonar ehf</b> <small>Söluhúla 20, 108 Rvk, sími 588 82 88, fax 588 08 88</small>	IDNSKÓLINN Í HAFNARFIRÐI FLATAHRAUNI 12		REV	DATE	DESCRIPTION	REV	DATE	DESCRIPTION
	Samþykkt: <i>[Signature]</i> 110 261-1377 Verkrn. ISKH		BURÐARVIRKI STÁLVIKRI Dags. 13.04.1999		CLIENT: FORMACO - VBV		CONTRACT No. 19007	
			 WARD STRUCTURES LTD	DRAWN No1	DATE 28/03/99	CHECKED	DATE	GA3 A