


TOLERANCES ARE TO O.A.
DOCUMENT WP2A (UNO.)

DO NOT SCALE. WORK TO FIGURED DIMENSIONS ONLY.
IF IN DOUBT ASK!

A1

H7

1

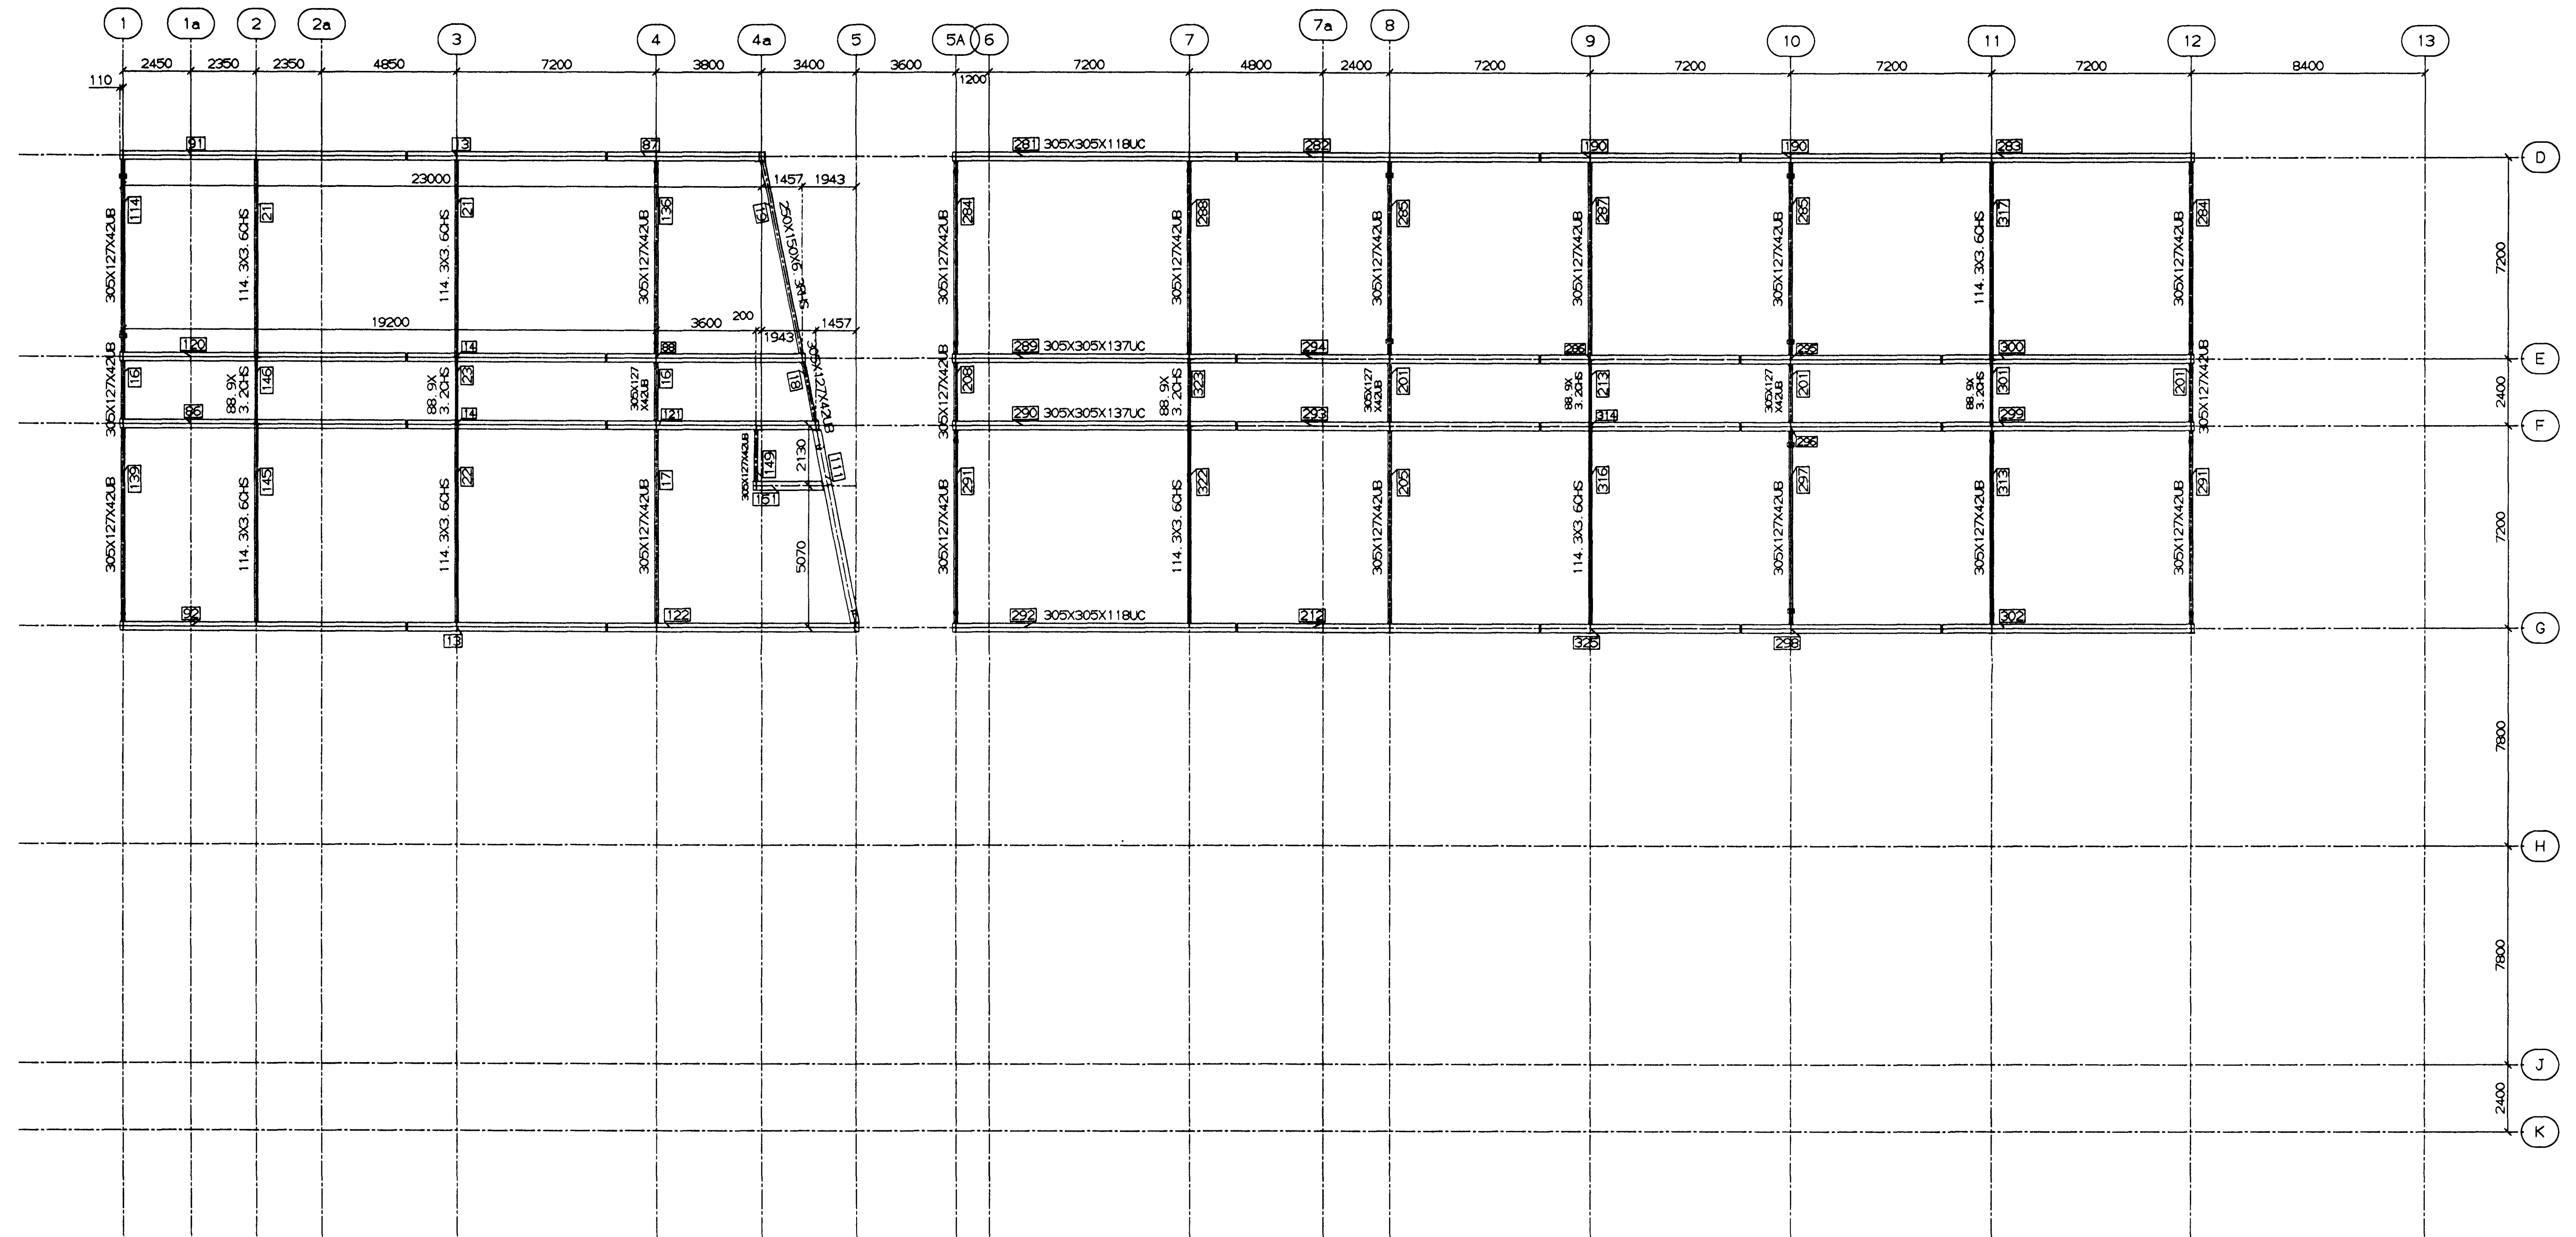

2nd FLOOR PLAN
HOT ROLLED (EXCEPT COLUMNS) 305X305X97UC U.N.O.

Handwritten signature and stamp area.

STRUCAD

PAINT SPEC : WR95 - EPOXY ZINC RICH PRIMER

VBV Verkfæðistofa Bjarna Viðarssonar ehf <small>Söðumúla 20, 108 Rvk, sími 588 82 88, fax 588 08 88</small>	ÞENSKÓLINN Í HAFNARFIRÐI FLATAHRAUNI 12		REV	DATE	DESCRIPTION	REV	DATE	DESCRIPTION
	Samþykkt: <i>[Signature]</i> 112261-41279 Verknr. ISKH	BURÐARVIRKI STÁLVIKRI Dags. 13.04.1999		CLIENT: FORMACO - VBV		CONTRACT No. 19007		DRG No.
			WARD STRUCTURES LTD	DRAWN No 1	DATE 28/03/99	CHECKED	DATE	GA2 A