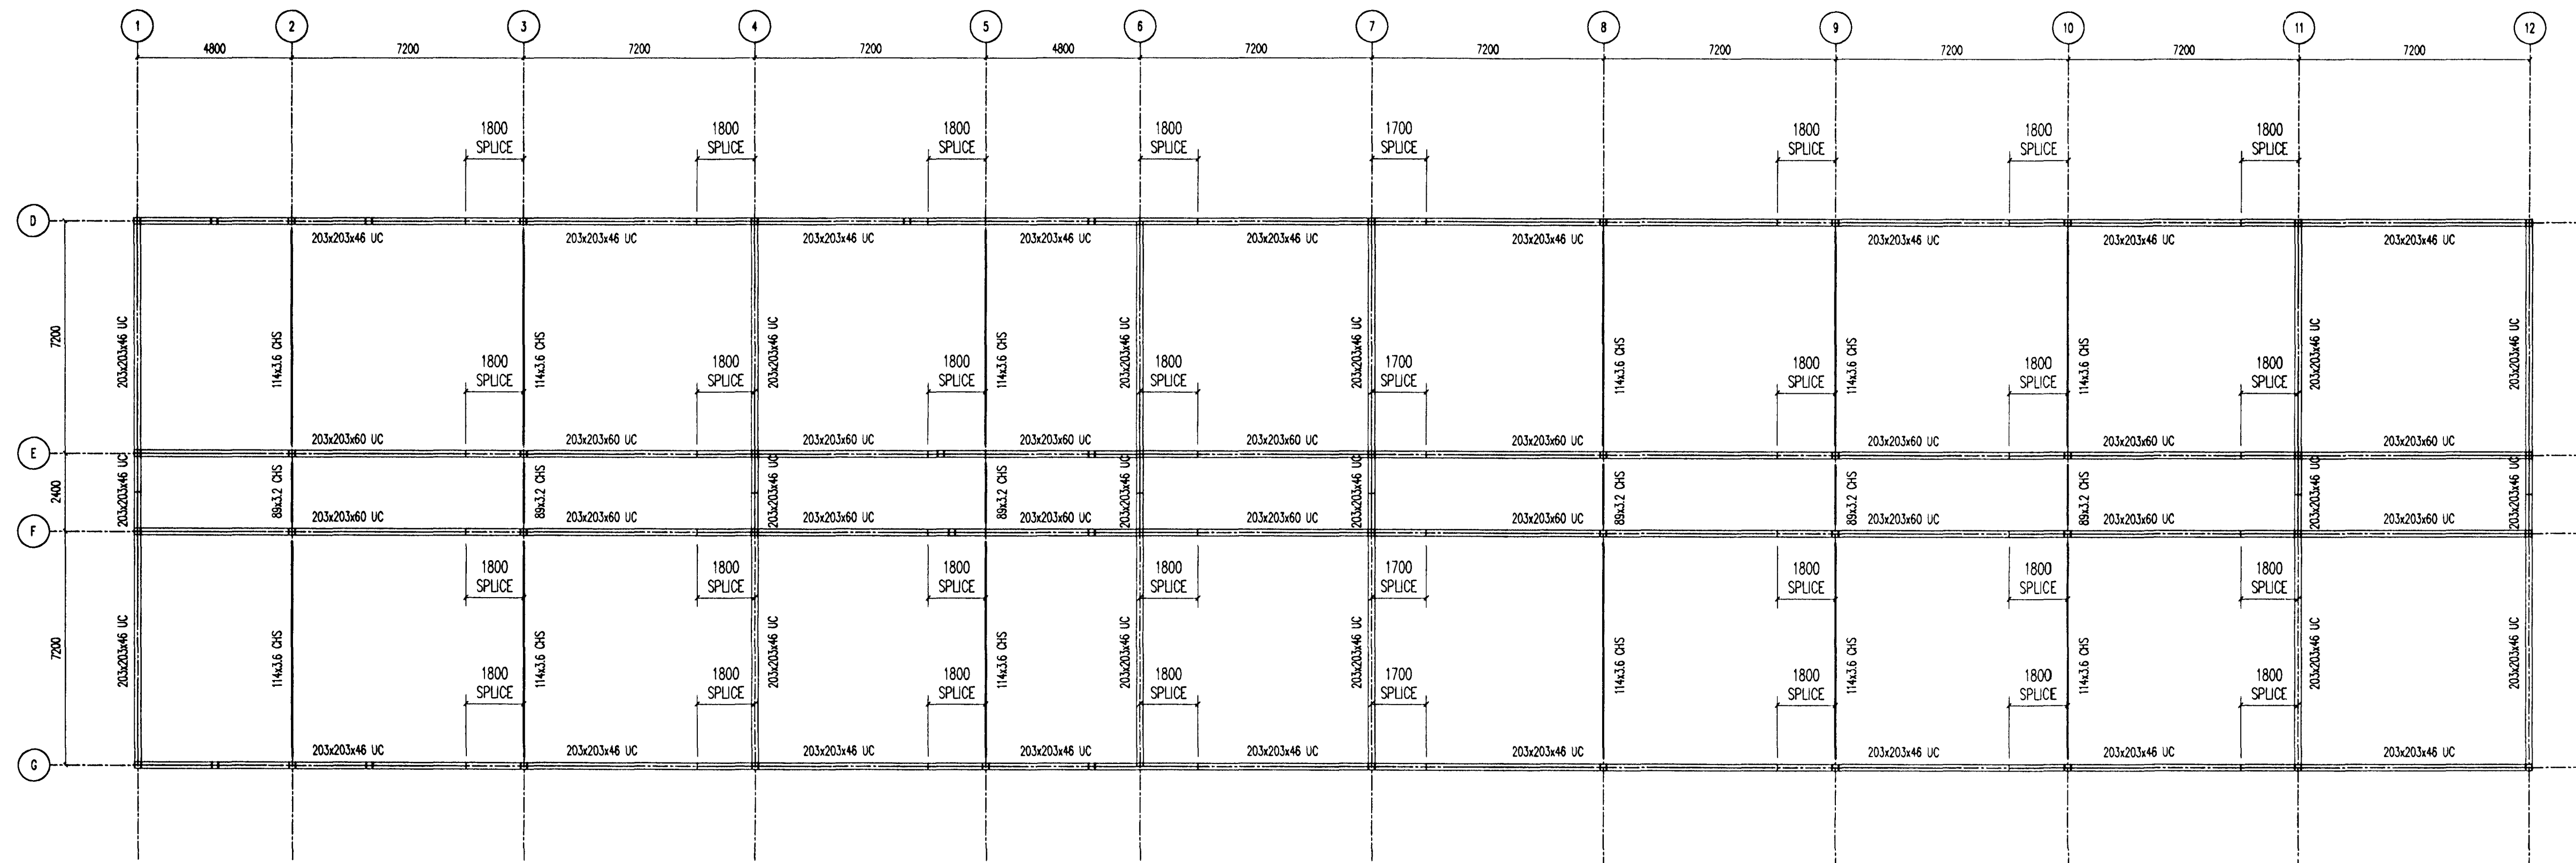

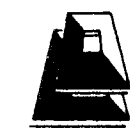


H7



E			
D			
C			
B			
A			
REV	DATE	DRAWN	REVISION
			
PROJECT: FORMACO V.B.V. ISTAK SCHOOL ICELAND ATLAS STRUCTURES Ltd. SHERBURN, MALTON, NORTH YORKS, ENGLAND, YOT7 8PZ Tel: 01944 710421 Telex: 52354 WARDDB G Telefax: 01944 710590			
DRAWING TITLE: ROOF PLAN		CONTRACT NO. 19007	
DRAWN	DATE	CHECKED	DATE
SRC	08.02.99		
SCALE: 1:125		TEAM: N/A	
QUOTE NO./PROJECT NO. N/A		DRAWING NO. 005	
REV.		REV.	

 VBV Verkfærðistofa Bjarna Viðarssonar ehf Síðumúla 20, 108 Pvk, sími 588 82 88, fax 588 08 88	IDNSKÓLINN Í HAFNARFIRÐI FLATAHRAUNI 12 BURÐARVIRKI STÁLVRKI Dags. 13.04.1999
Samþykkt: <i>[Signature]</i> 10261-9977 Verknr. ISKH	