


Bláttíðni Hinnar Almennu Byggingarstjórnar
19 FEB. 2002

CONCRETE: C30/37-38-52

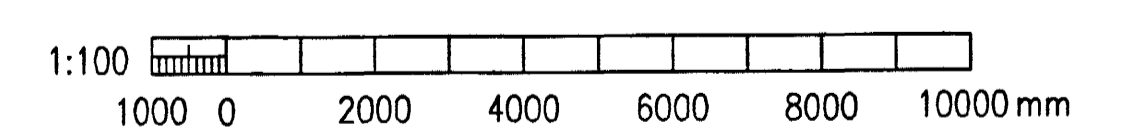

Nils Halldór 11144-3545

J:\[99-1xx]991110\verkhil 34-skautleifasofnun\DWG\ELDRÍ TEIKNINGAR\P28-112.dwg

REV. NO.	DATE	REVISION	BY	APP.	REV. NO.	DATE	REVISION	BY	APP.	NOTES	REFERENCE DRAWING	DRAWING NUMBER
5	2002.01.09	VEGGUM BÆTT VIÐ	HFB	<i>kap.</i>								
4	2001.12.10	SKAUTLEIFASÖFNUN TENGIÞYGGINGU 56-57	HFB									
3	2001.11.26	KÆLIADSTAÐA TENGIÞYGG. 78-79	NI									
2	1997.01.19	PASSAGEWAY 2	NI									
1	1996.08.22	APPROVED FOR CONSTRUCTION	NI									

This drawing is our property and given for personal use only. It may not be copied or made available to others without our permission. The receiver is responsible for any misuse.

	VST CONSULTING ENGINEERS Ltd. Armúla 4 108 Reykjavík Íceland Tel: +354 569 5000 Fax: +354 569 5010			95.120 - 28.112
		DRAWN 96.07.08 SQI APPROVED 96.07.08 FGS PROCESS 96.07.08 NI PROJECT 96.07.08 NI SCALE 1:100 FORMAT A1	PASSAGEWAY BUILDINGS CONCRETE WORK FOUNDATION PLAN FORMWORK	
		ALUSUISSE ENGINEERING LTD. ZÜRICH SWITZERLAND	79000-35212	REVISION 5
		ICELANDIC ALUMINIUM CO. LTD	188.212	