



Samþykkt þann  
**07 APR 2011**  
 í gæði og samþykkingu í Hafnarfirði  
 Rna. Hraðfur S. Gunnlaugsson

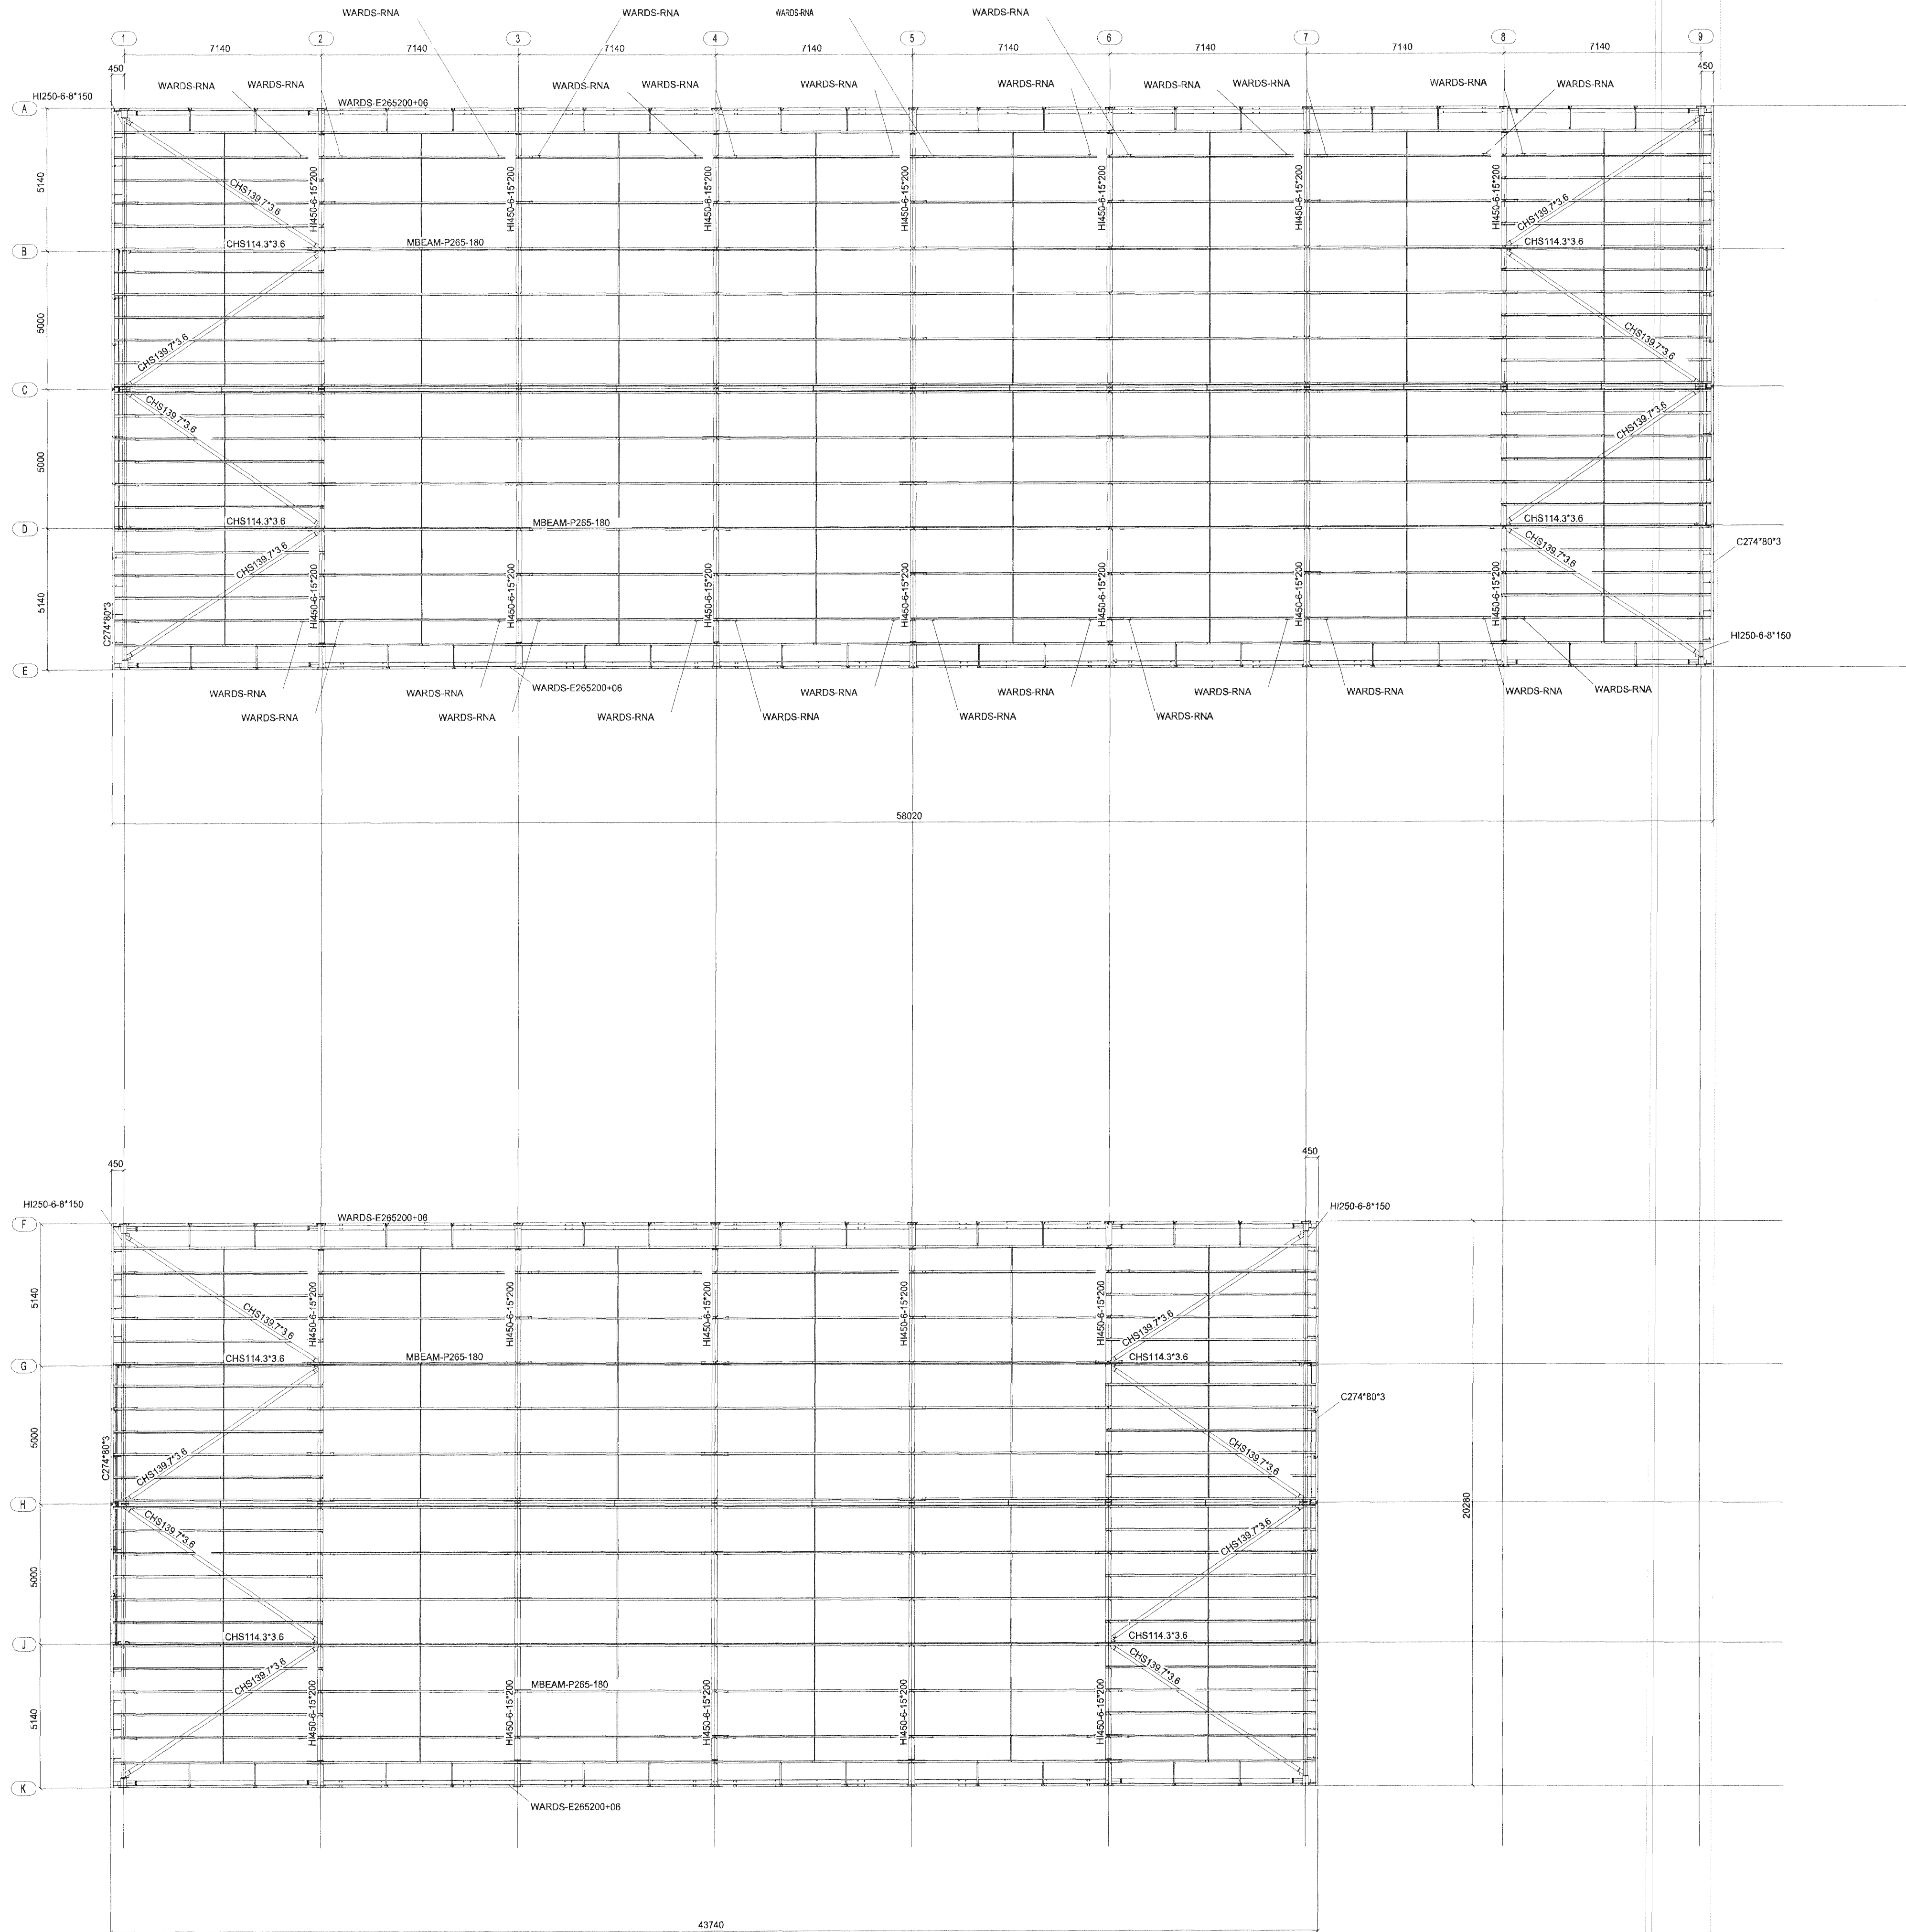

REV DATE DESCRIPTION

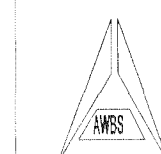

**AWBS LTD**

WYKE-HAM, SCARBOROUGH  
 NORTH YORKSHIRE, YO13 9QP,  
 ENGLAND  
 TEL: 01723 866285 FAX: 01723 866213

PROJECT  
 ISHELLA 7

DRAWING TITLE  
 ROOF PLAN

DRAWN BR DATE 01.09.2008 CHKD DATE

SCALE  
 1/100

QUOTE NO PROJECT No

CONTRACT NO  
 06025

DRAWING No  
 5

FAB SYM

REVISION

Verkfræðistofa Hauks Asgeirssonar e.h.f.  
 Dalvegur 18, 201 Kópavogur  
 Sími 534-8815 Farsími 897-8132  
 e-mail: haukur@vha.is  
 Kennitala: 560600-3050

**VHÁ**

Hannað H.A. Teiknað JSS Samþykkt: *Haukur Asgeirsson*  
 Kennitala 301255-4629

**ÍSHELLA 7**  
**HAFNAFIRÐI**  
**STÁLTEIKNINGAR**  
**GRUNNMYND ÞAKS**

Mkv. **2-2.2** Teikn. nr. **1238** Verk nr.

Ántun samræmingarhönnuðar: Útgáfa Dags  
 A 17.08 '08