

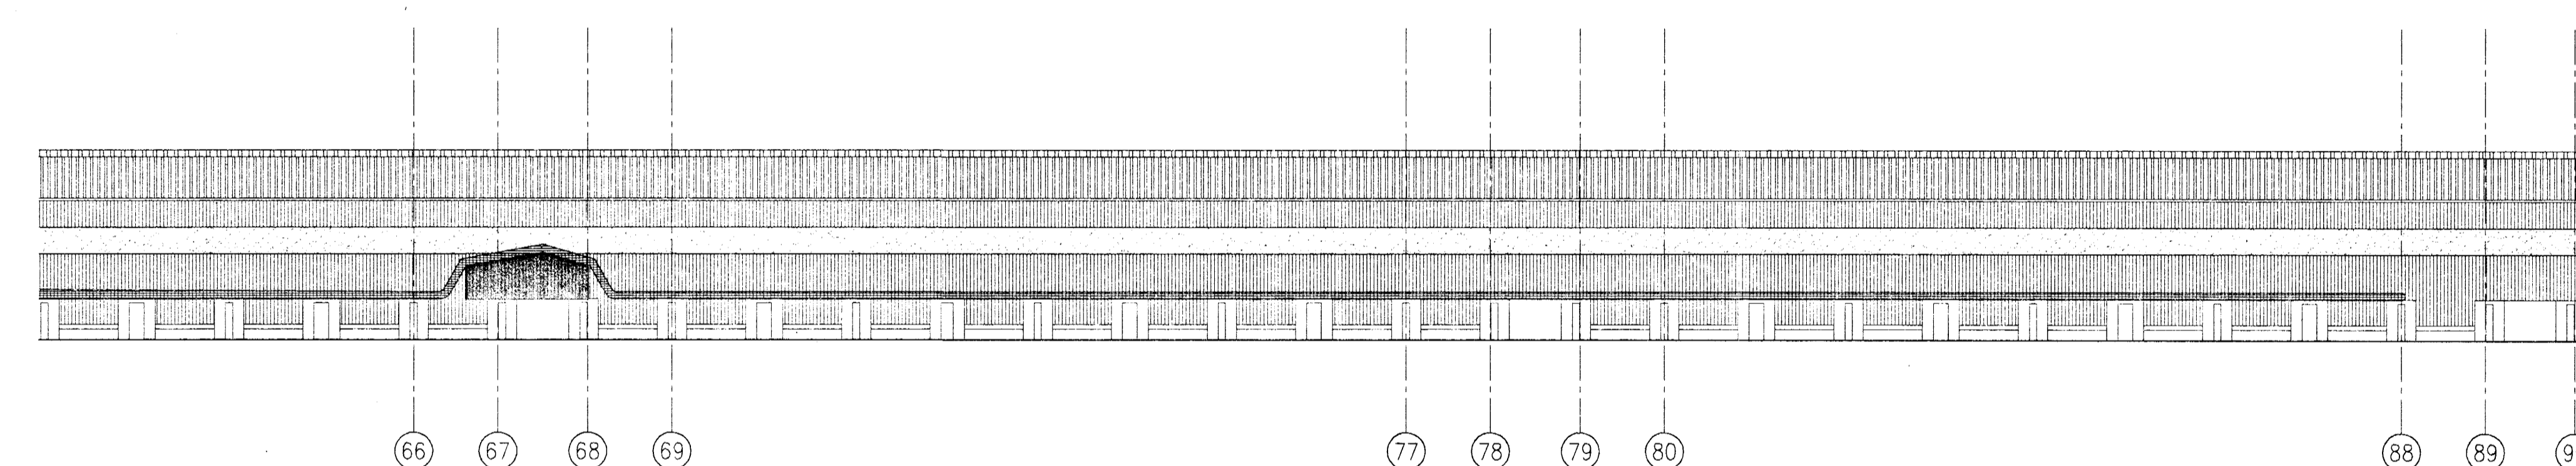
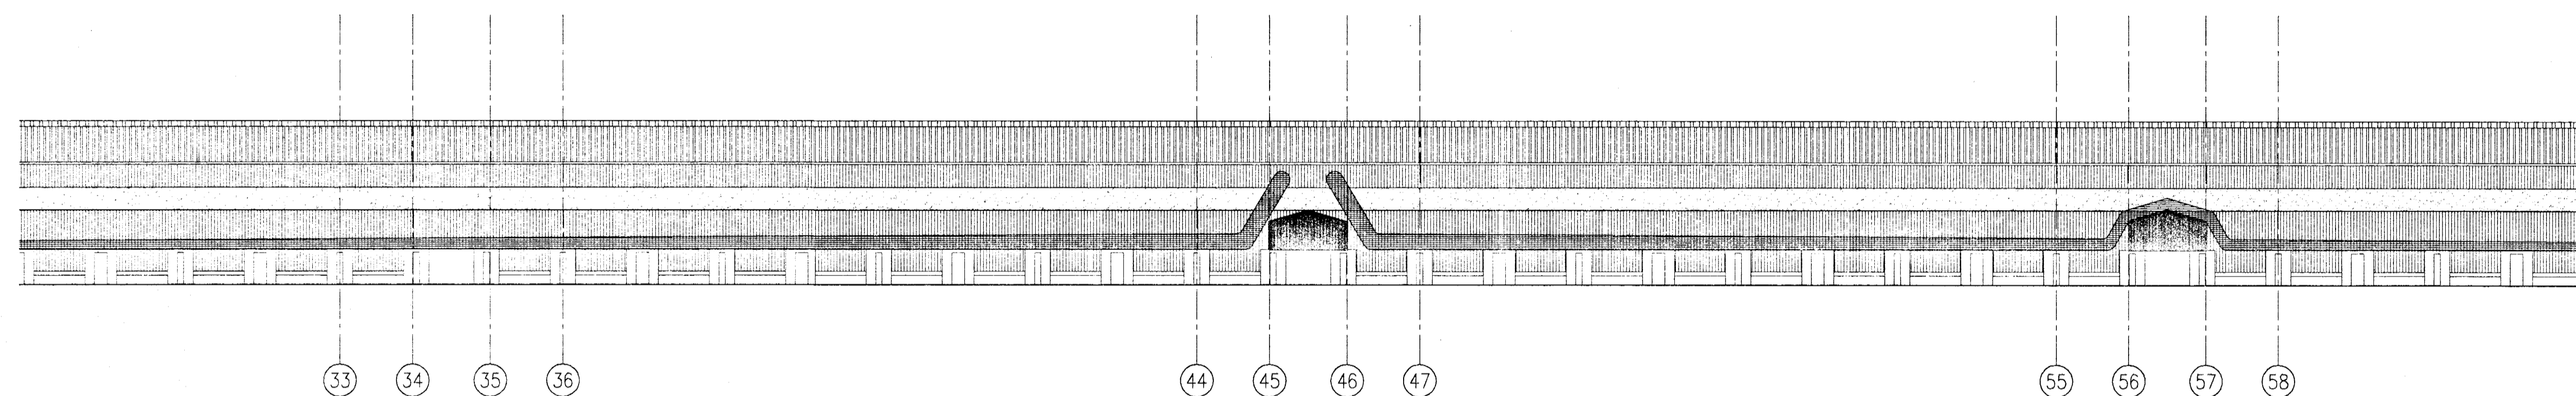



ASKILD

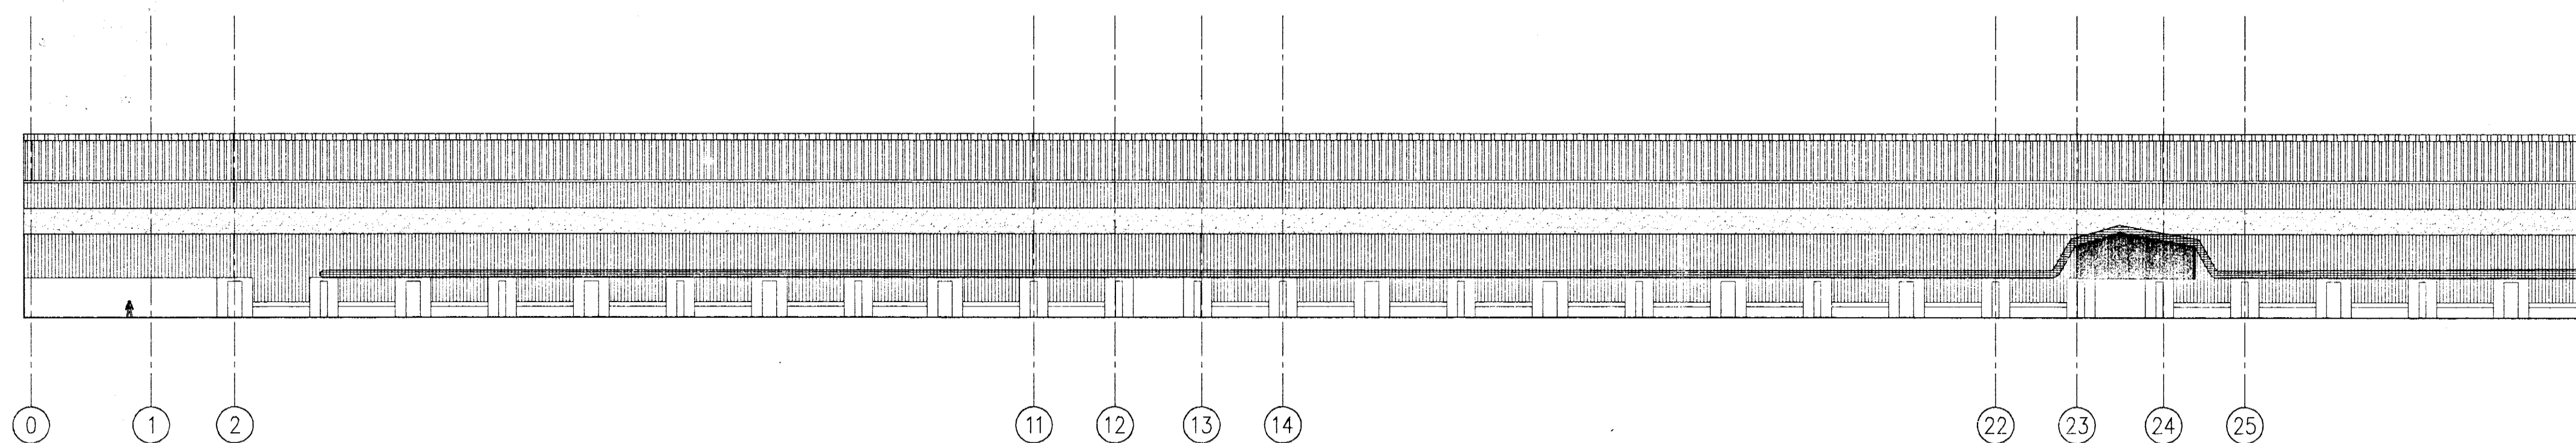

NORTH ELEVATION – NORDURHLID

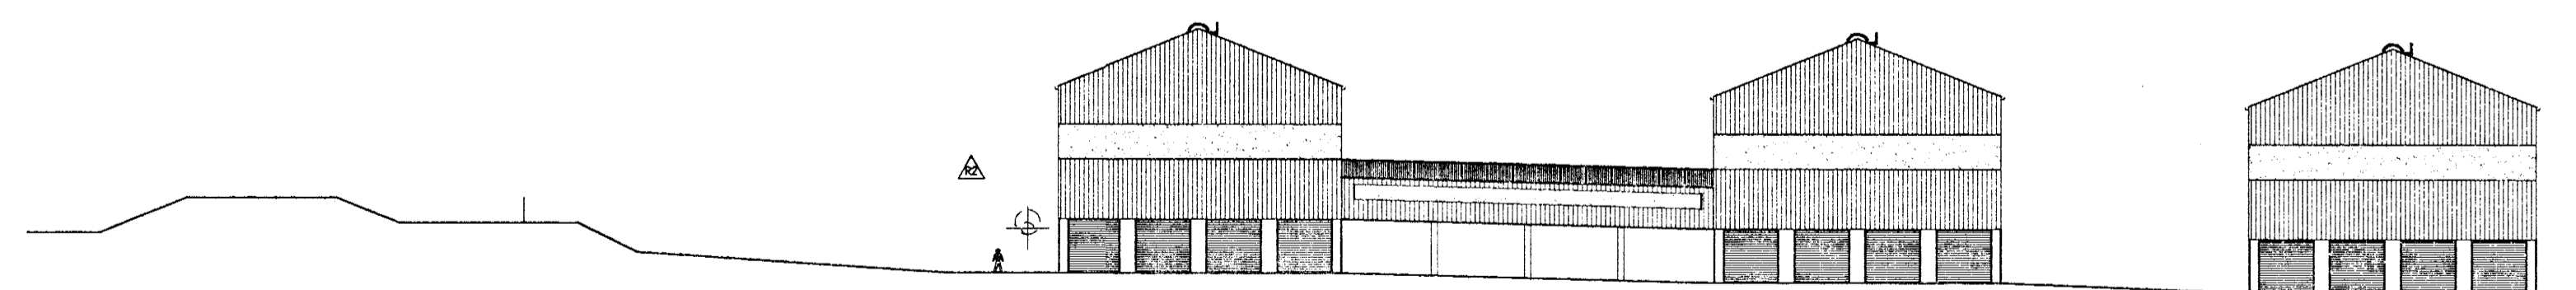

EAST ELEVATION – AUSTURGAFL

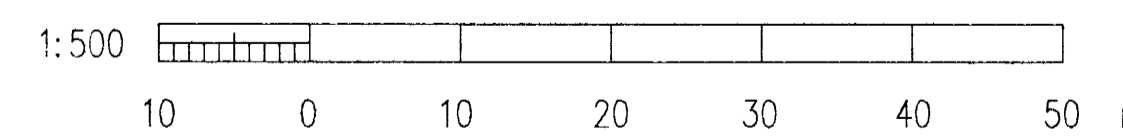

Brunamálastofnun ríkisins
SAMPYKKT

13 FEB. 1996

Árni Árnason

Níli Indriðan

95.120 – 13.199

VST CONSULTING ENGINEERS Ltd.
Armula 4 108 Reykjavík Iceland
Tel:+354 569 5000 Fax:+354 569 5010

ICELANDIC
ALUMINIUM
COMPANY LTD.

DRAWN	NOV. 1995	THS
APPROVED	6. NOV. '95	NI
PROCESS	6. NOV. '95	NI
PROJECT	6. NOV. '95	NI
SCALE	1:500	FORMAT A1

POTROOM NO. 3 KERSKALI 3
ARCHITECTURAL WORK
ELEVATIONS UTJUT

ALUSUISSE ALESA
ALUSUISSE ENGINEERING LTD.
ZURICH SWITZERLAND
ISAL
ICELANDIC ALUMINIUM CO. LTD

79000-32699

186.599

2

REV. NO.	DATE	REVISION	BY	APP.	REV. NO.	DATE	REVISION	BY	APP.	NOTES	REFERENCE DRAWING	DRAWING NUMBER
2	10/2 1996	MINOR REVISIONS	NI	N.I.								
1	20/1 1996	BRIDGE – TENGBYGGING	KS	N.I.								

This drawing is our property and given for personal use only. It may not be copied or made available to others without our permission. The receiver is responsible for any misuse.

