




Samþykkt þann
19 JAN 2011
Byggingatrygging / Hafnarfríð
F.H. Hrólfur S. Gunnlaugsson

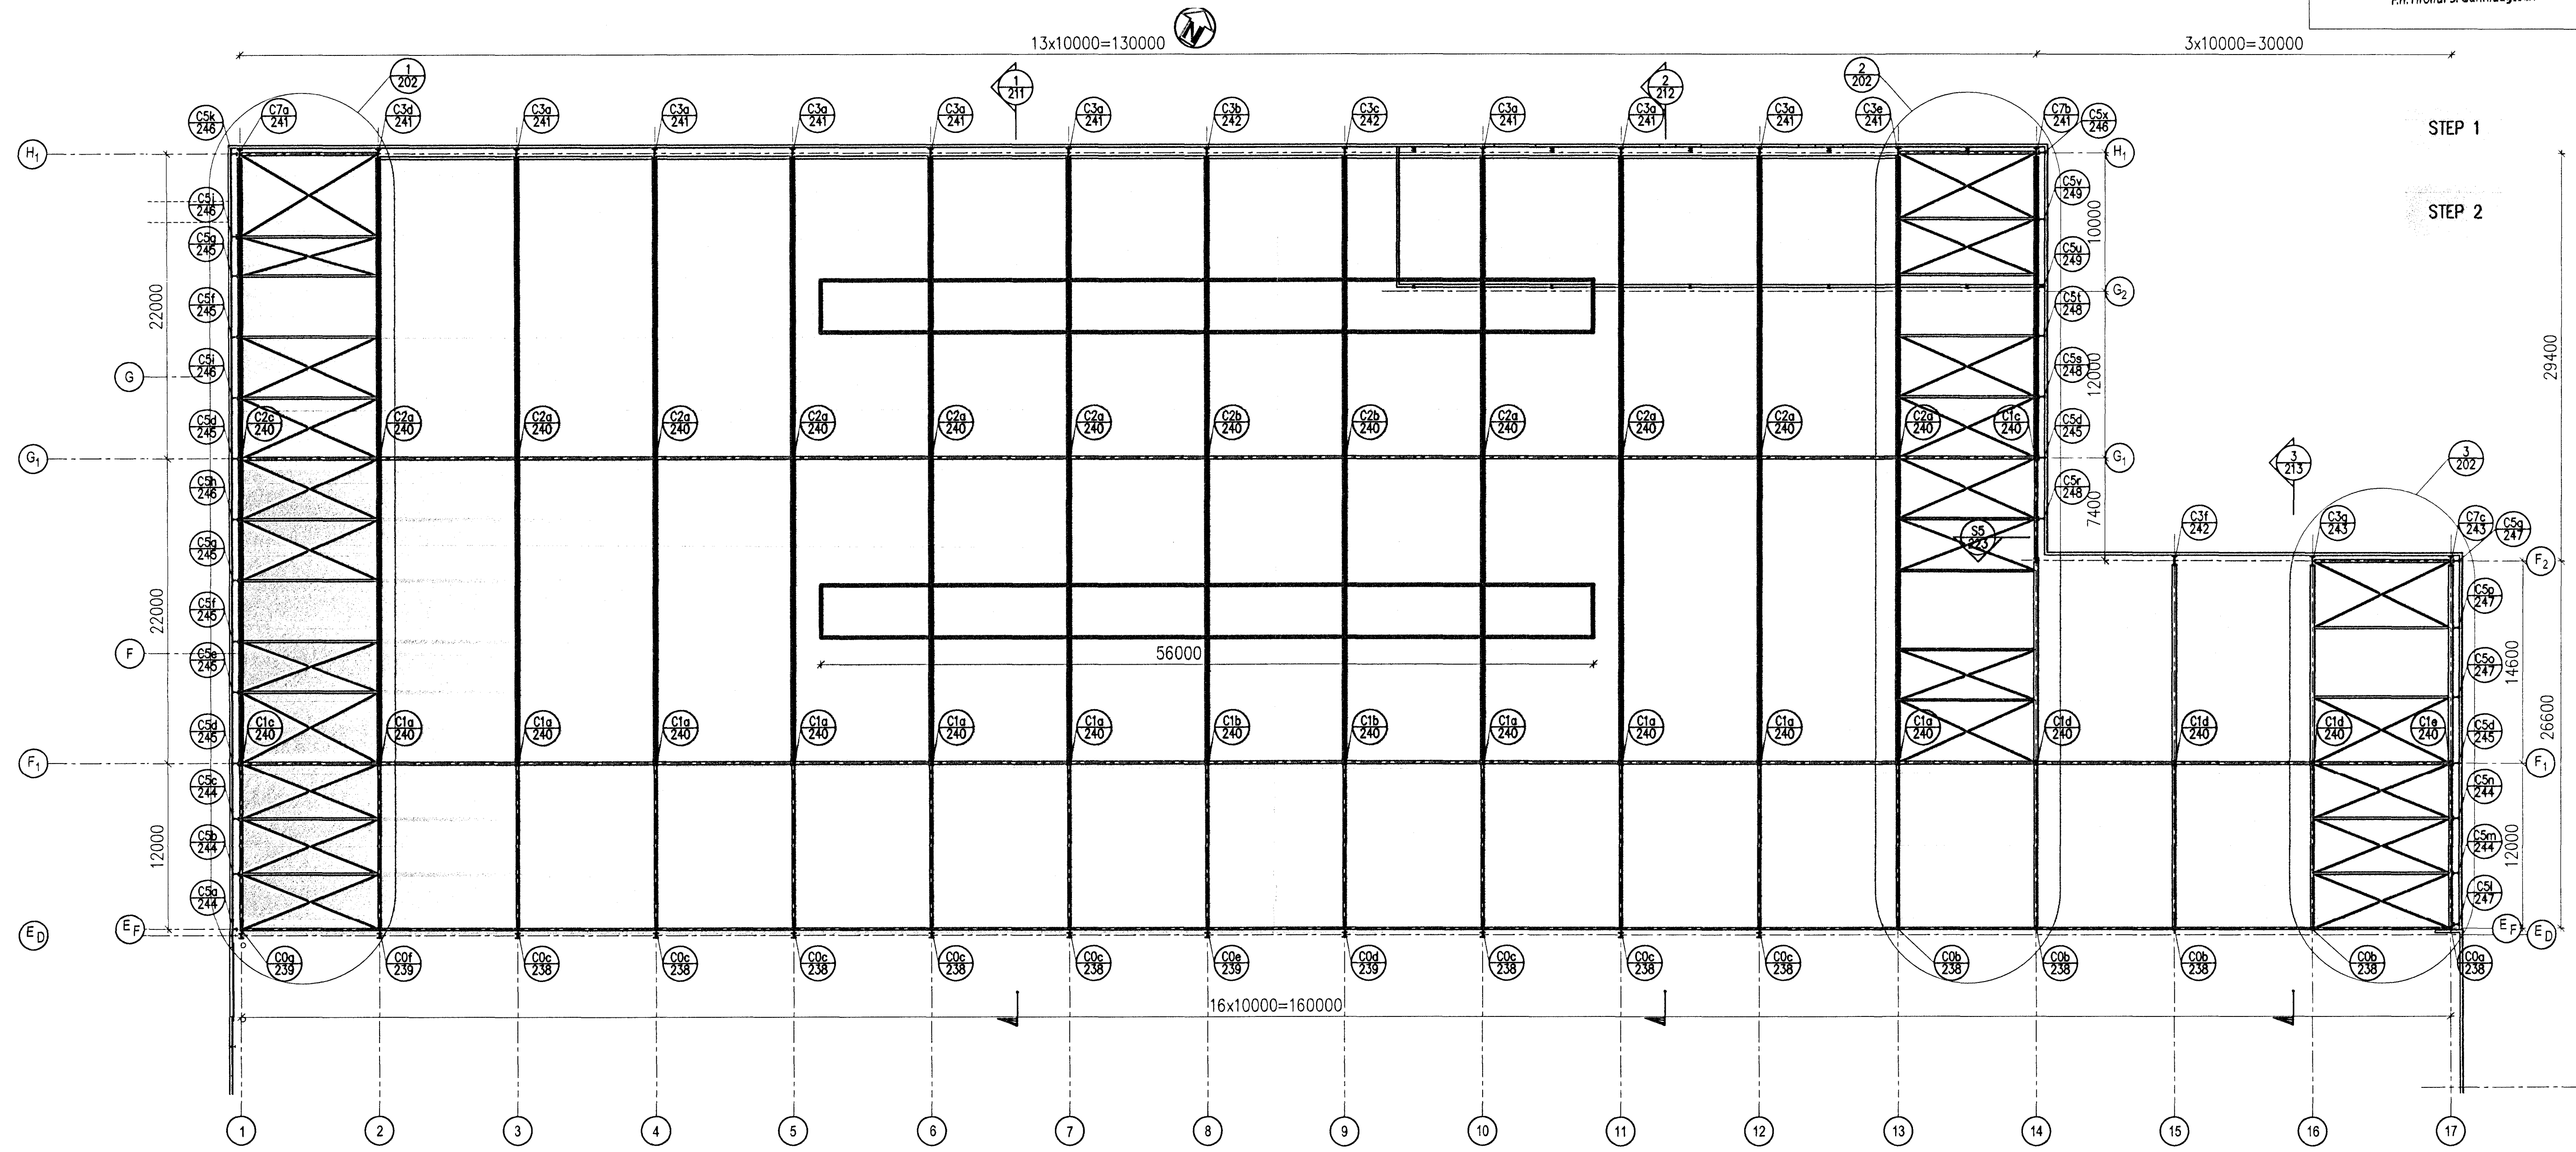

STEP 1
STEP 2

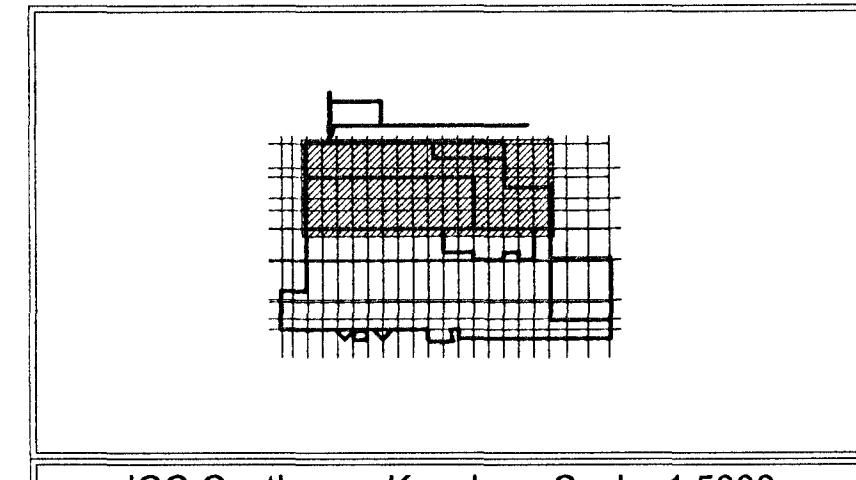

ICC Casthouse Keyplan - Scale: 1:5000

 

Skýringar:
Explanations:



This drawing is the property of the Rio Tinto Alcan Iceland Ltd. and handed out for personal use only. It may neither be copied nor made available to others without permission of the Rio Tinto Alcan Iceland Ltd. The receiver is liable for any misuse.

Rev.	Issued for construction	10.11.24	Kjpp	Days	Samb.	Notk. heimil.	Released
3	Issued for construction	10.11.24	Kjpp				
Breyt. Rev.	Breyting Revision	Dags Date	Samb. Approved	Notk. heimil. Released			

Fjöldi stúkkja	Hlutur	Altri	Efni	Eq. stk	totalt hella	Athugasemdir
Number of pieces	Object	Item	Material	Weight (kg)	bygd	Remarks
1	ICC					
ICC CASTHOUSE EXTENSION BUILDINGS BUILDING 2, STEEL STRUCTURE WIND BRACING, ROOF PLAN						
Teknað / Drawn: HS/LDB 2010.05.28 Vefrað / Checked: NI Samþykkt / Approved: NI						
Rio Tinto Alcan						
Teknað / Drawn: _____ Vefrað og gætt / Checked and filed: _____ Notkun heimil. / Released: _____						