


**ROOF FRAMING PLAN
PHASE I**

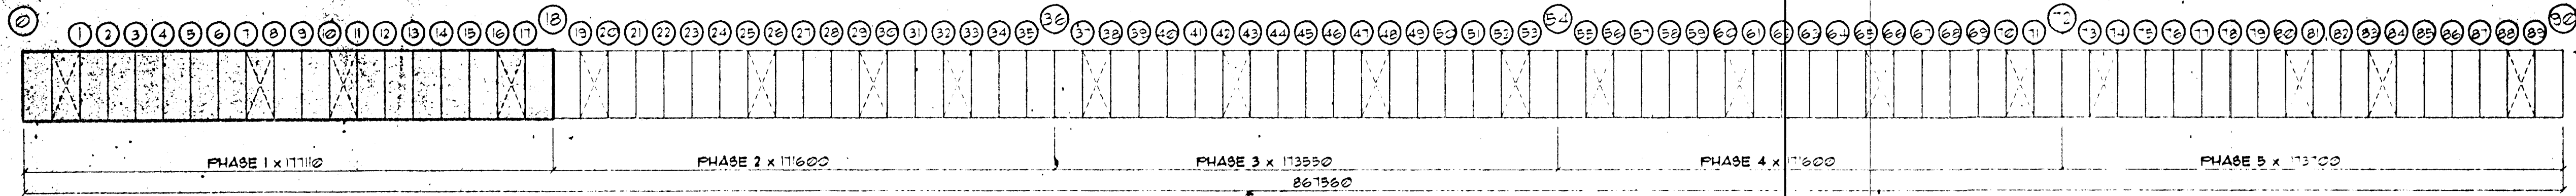


ERECTOR NOTE:
ERECT STEEL WITH PIECE MARKS CORRESPONDING TO LOCATION OF PIECE MARKS ON ERECTION DRAWINGS.
ERECT AND PLUMB BAYS PROGRESSIVELY TO INSURE OVERALL WIDTH AND LENGTH IS MAINTAINED.

CUSTOMER NOTE:
REFERENCE KEY PLAN FOR CROSS BRACING & STRUT ZEE LOCATIONS
CROSS BRACING & STRUT ZEE'S ARE TO BE LOCATED IN THE SAME BAY

BOLT DIAMETER LEGEND		ISSUE	REV. DESCRIPTION	DATE	BY	CHK
1/2" = 12.70mm	3/8" = 22.23mm	A	APPROVAL	03-21-99		
5/8" = 15.88mm	1" = 25.40mm	C	CONSTRUCTION	5-14-99		
3/4" = 19.05mm	1 1/4" = 31.75mm					

NOTE: ALL CONNECTION BOLTS ARE ABOUT 1/2" x 25mm LONG UNLESS NOTED.

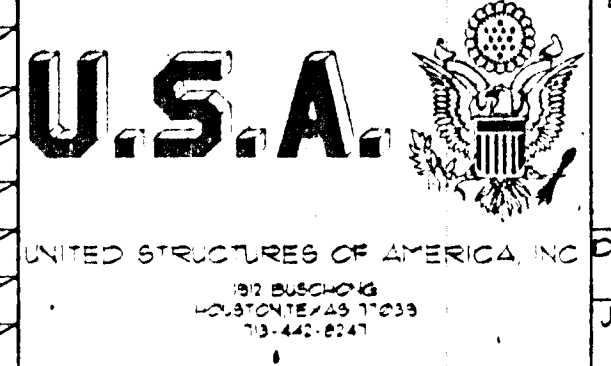

FOR CONSTRUCTION

ISAL DWG. NO. 185.961 5012BA2654 PHASE I

DESCRIPTION: ERECTION PLAN - ROOF FRAMING
 CUSTOMER: ISTAK HF
 LOCATION: STRAUMSVIK, ICELAND
 BUYER NO:

DRAWING BY JD/RRN	DATE 03-15-99	CHECK BY	DATE
JOB # 19547	LOADS SEE COVER	DRAWING # E1 of	ISSUE 0

4-12-99
UP