


ROOF FRAMING PLAN  
PHASE 2

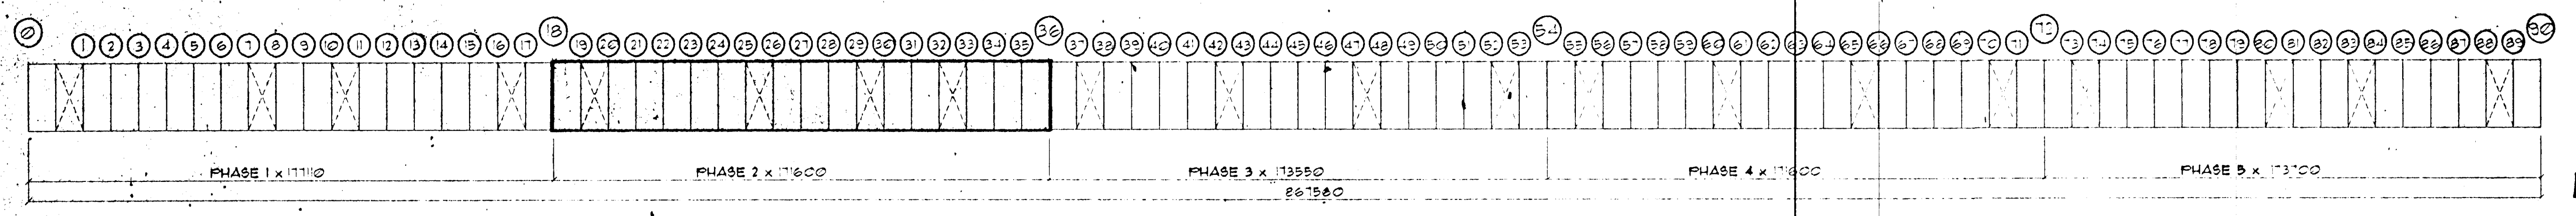

KEY PLAN  
[ ] DENOTES BRACED BAY

4-12-99  
UP

FOR CONSTRUCTION


ISAL DWG. NO. 185.962 5012BA2654 PHASE 2

**ERECTOR NOTE:**  
ERECT STEEL WITH PIECE MARKS CORRESPONDING TO LOCATION OF PIECE MARKS ON ERECTION DRAWINGS.  
ERECT AND PLUMB BAYS PROGRESSIVELY TO INSURE OVERALL WIDTH AND LENGTH IS MAINTAINED.

**CUSTOMER NOTE:**  
REFERENCE KEY PLAN FOR CROSS BRACING & STRUT ZEE LOCATIONS  
CROSS BRACING & STRUT ZEES ARE TO BE LOCATED IN THE SAME BAY

BOLT DIAMETER LEGEND		ISSUE	REV. DESCRIPTION	DATE
1/2" = 12.70mm	3/8" = 9.525mm	A	APPROVAL	03-11-99
5/8" = 15.875mm	1" = 25.40mm	O	CONSTRUCTION	5/17/99
3/4" = 19.05mm	1 1/4" = 31.75mm			

NOTE: ALL CONNECTION BOLTS ARE A307 1/2" x 25mm LONG UNLESS NOTED.

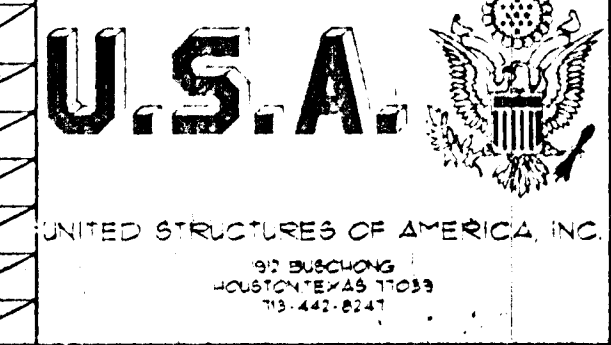

DESCRIPTION: ERECTION PLAN - ROOF FRAMING	
CUSTOMER: ISTAK HF	
LOCATION: STRAUMSVIK ICELAND	
BUYER NO:	
DRAWING BY: JD.ERN	DATE: 03-19-99
JOB: 18547	CHECK BY: cdh
LOADS: SEE COVER	DRAWING: E2
DATE: 5/17/99	ISSUE: 1