

PHASE 4 (54)

55

56

57

58

59

60

61

62


63

64


65

66

267560 O10 STEEL

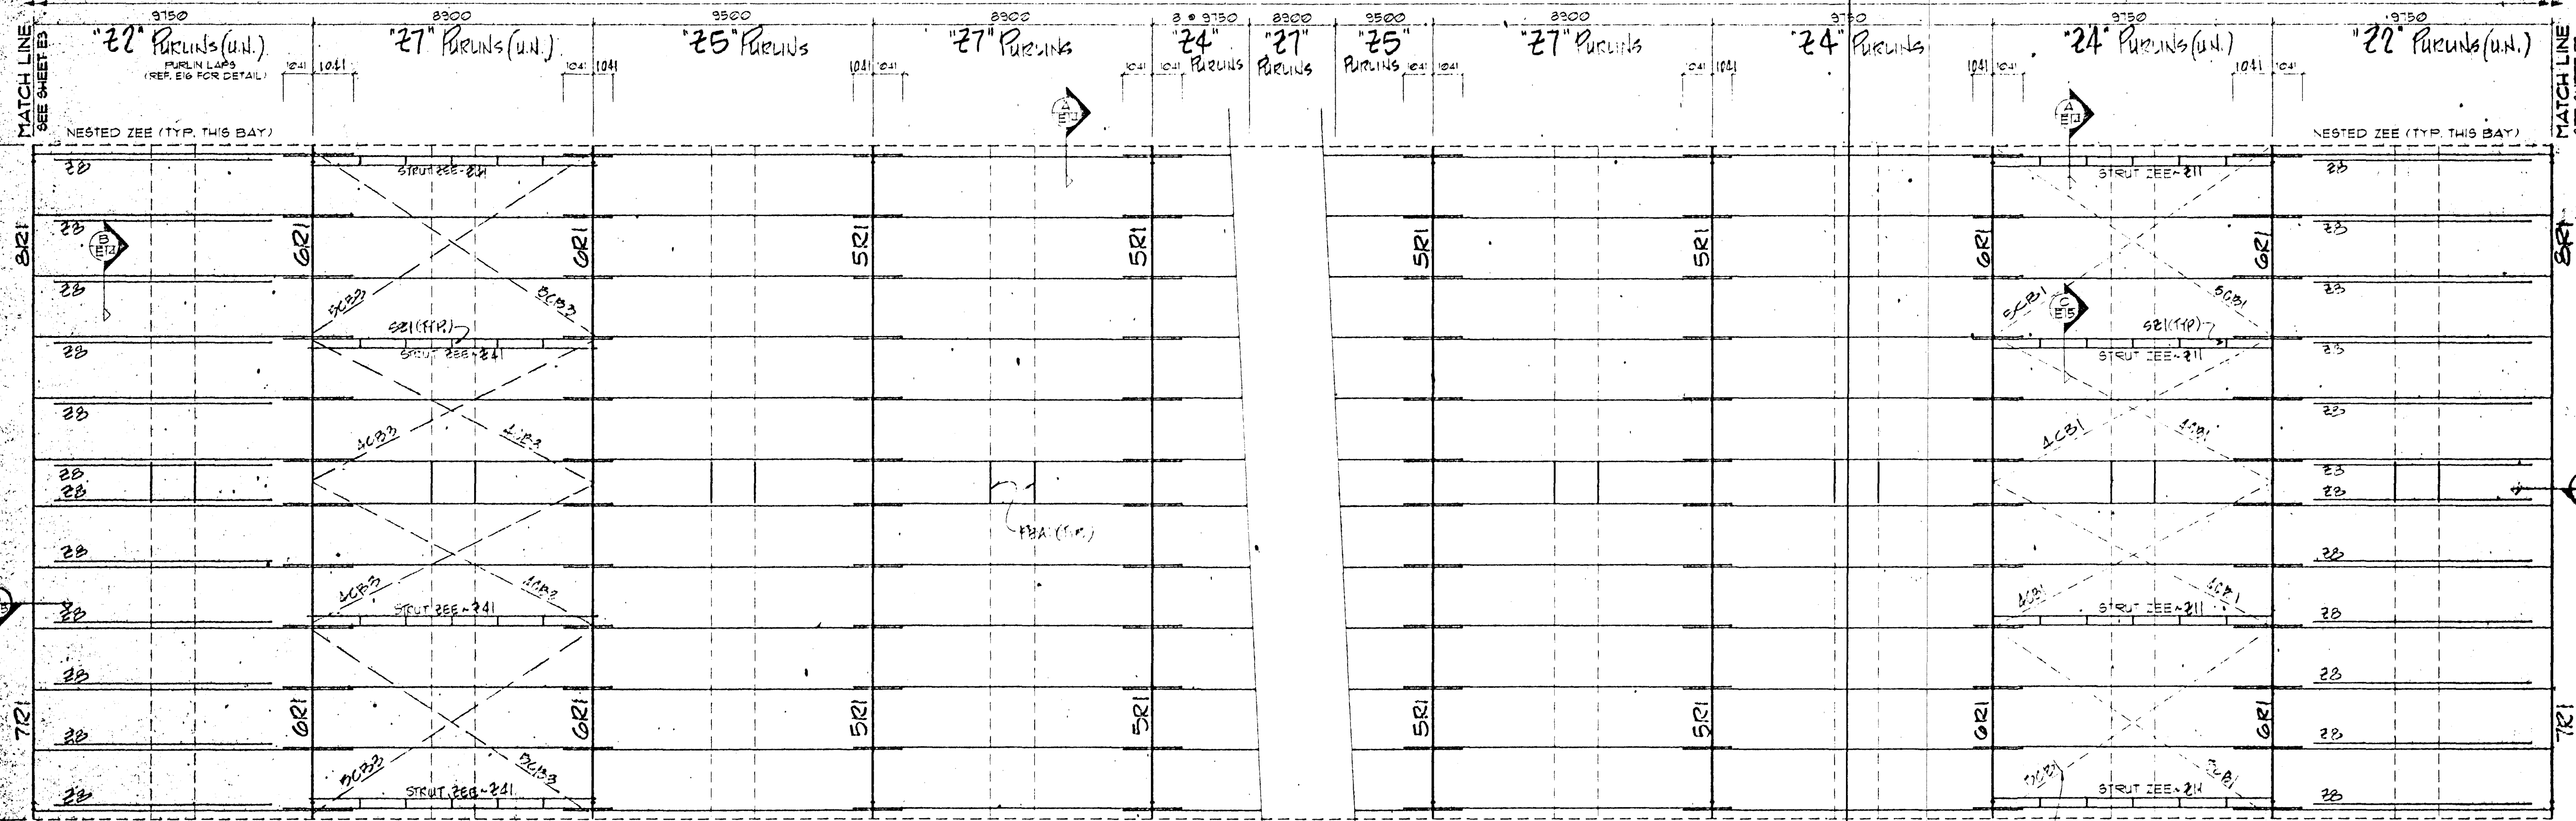

ROOF FRAMING PLAN
PHASE 4

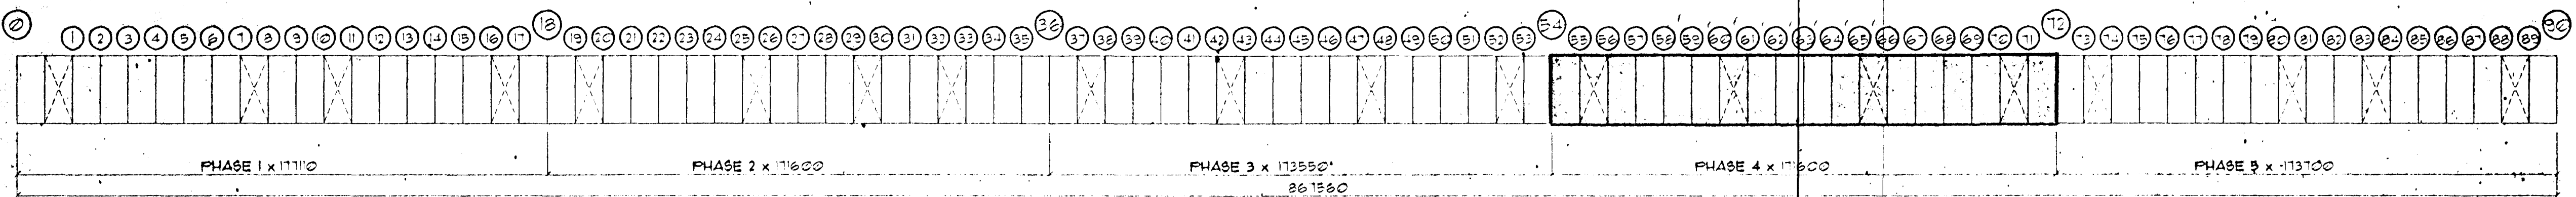

KEY PLAN


DENOTES BRACED BAY

ERECTOR NOTE:
ERECT STEEL WITH PIECE MARKS CORRESPONDING TO LOCATION OF PIECE MARKS ON ERECTION DRAWINGS.
ERECT AND PLUMB BAYS PROGRESSIVELY TO INSURE OVERALL WIDTH AND LENGTH IS MAINTAINED.

CUSTOMER NOTE:
REFERENCE KEY PLAN FOR CROSS BRACING & STRUT ZEE LOCATIONS
CROSS BRACING & STRUT ZEE'S ARE TO BE LOCATED IN THE SAME BAY

BOLT DIAMETER LEGEND		ISSUE	REV. DESCRIPTION	DATE	BY
1/2" = 12.70mm	3/8" = 22.23mm	Δ	APPROVAL	03-15-96	
3/4" = 19.05mm	1" = 25.40mm	○	CONSTRUCTION	07-31-97	
1 1/4" = 31.75mm					

NOTE: ALL CONNECTION BOLTS ARE A307 1/2" x 25mm LONG UNLESS NOTED.

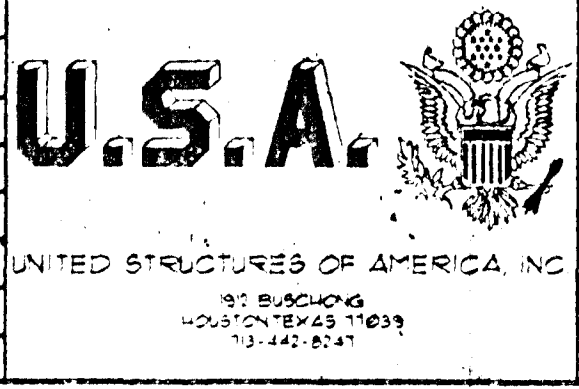

ISAL DWG. NO. 185.964 5012BA2654 PHASE 4

DESCRIPTION: ERECTION PLAN - ROOF FRAMING

CUSTOMER: ISTAK HF

LOCATION: STRAUMSVIK, ICELAND

BUYER NO. _____

DRAWING BY: JD/RWN DATE: 03-15-96 CHECK BY: [Signature] DATE: 03/15

JOB: 19541 LOADS: SEE COVER DRAWING: E4 ISSUE: 0

4-10-97
Cb

FOR CONSTRUCTION