



GRUNNMYND 5 HÆÐAR 1:50

501	HANDKLOFN			
502	ÞVOTTUR	360	500	600
503	HJÓN	1.070	1500	600
504	STOFA/ELDHÚS	2.970	2200	400
505	ANDD	810	800	600
506	HJÓN	1.100	1500	600
507	ÞVOTTUR	380	500	600
508	STOFA/ELDHÚS	1.410	1000	400
509	STOFA/ELDHÚS	1.410	1000	400
510	HANDKLOFN			
511	ÞVOTTUR	380	500	600
512	STOFA/ELDHÚS	990	1000	400
513	STOFA/ELDHÚS	1.970	2200	400
514	HANDKLOFN			
515	HANDKLOFN			
516	ÞVOTTUR/G	430	500	600
517	STOFA/ELDHÚS	1.290	1400	600
518	STOFA/ELDHÚS	1.190	2200	400
519	STOFA/ELDHÚS	1.190	2200	400
520	HERB	950	1500	600
521	HJÓN	1.450	1500	600
522	ANDD	590	800	600
523	HERB	940	1500	600
524	HJÓN	1.090	1500	600
525	ANDD	540	800	600
526	GEYMSLA	480	500	600
527	HJÓN	1090	1500	600
528	ANDD	540	800	600
529	GEYMSLA	480	500	600
530	STIGAÐÚS	1370	2000	400
531	ANDD	580	800	600
532	HERB	950	1500	600
533	GEYMSLA	380	600	600
534	ANDD	610	800	600
535	HERB	940	1500	600
536	HERB	960	1500	600
537	ANDD	610	800	600
538	HJÓN	1.550	1500	600
539	STOFA/ELDHÚS	2.030	2200	400
540	STOFA/ELDHÚS	2.030	2200	400
541	ÞVOTTUR	400	500	600
542	HANDKLOFN			
543	HERB	910	1500	600
544	STOFA/ELDHÚS	2.740	2200	400
545	HJÓN	1.060	1500	600
546	ÞVOTTUR	350	500	600
547	HANDKLOFN			
548	STOFA/ELDHÚS	2.740	2200	400
549	HJÓN	1.090	1500	600
550	ÞVOTTUR	350	500	600
551	HANDKLOFN			
SAMTALS=		211.520		

11 Okt 2005

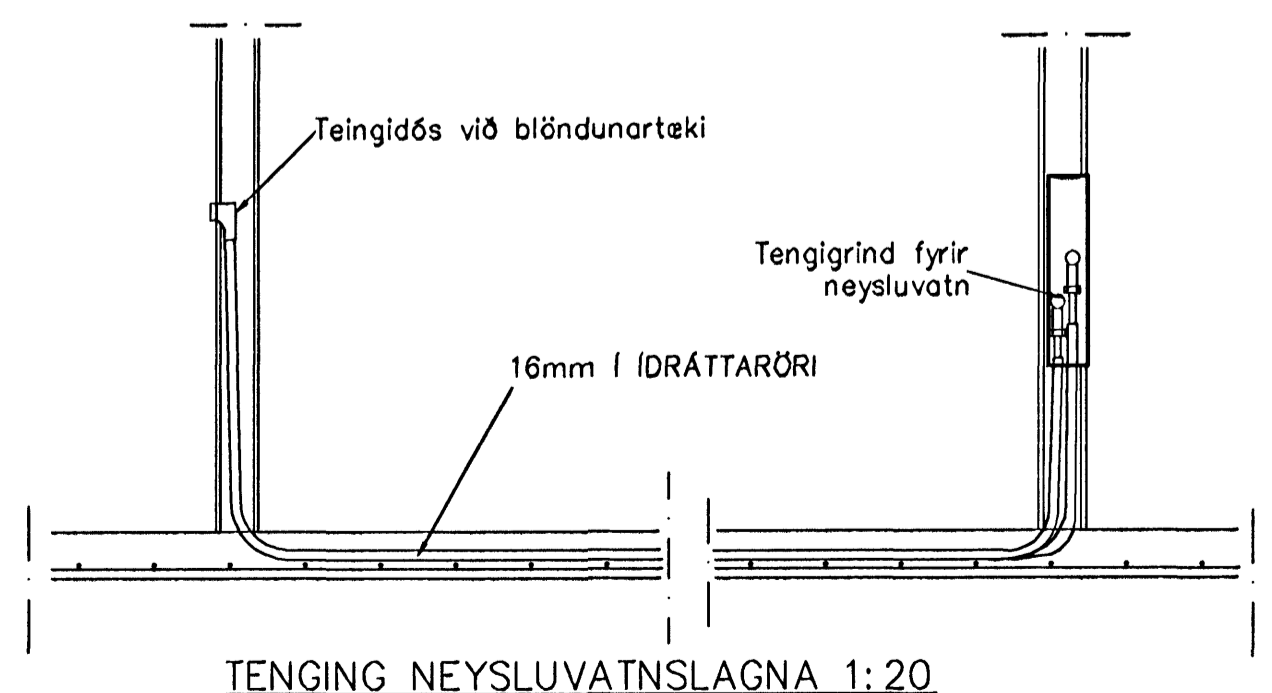

TENGING NEYSLUVATNSLAGNA 1:20

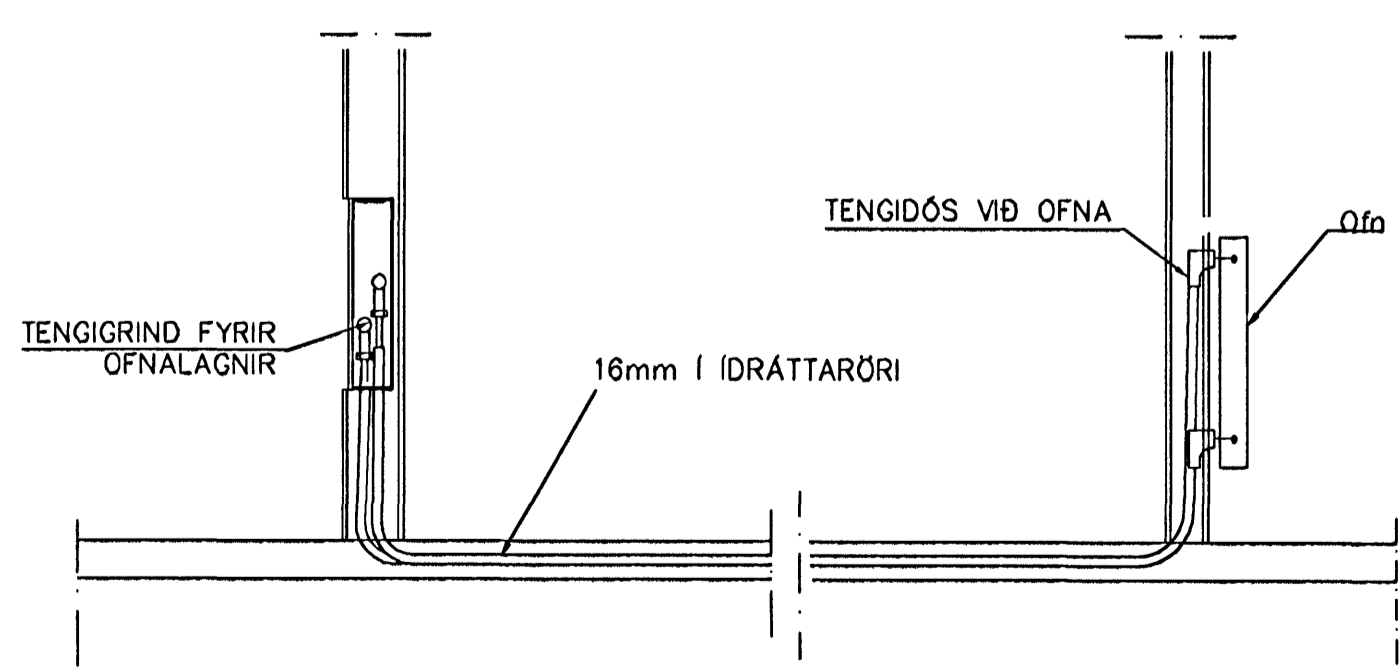

TENGING OFNALAGNALAGNA 1:20

Br.	Dags.	Eðli breytinga	Sign.
EINIVELLIR 7 HAFNARFIRÐI			
VATNS, HITA, FRÁRENNSLIS OG LOFTRÆSTILAGNA 5 HÆÐAR			
MKV. 1:50 1:20			
DAGS. OKT. 2005			
VERK NR. 2508			
TEIKN. NR. 2-19A			
HANNAD SIG. ÞORLEIFSS. KT. 241148-3009			
TEIKNAD G.H.			
YFIRFARIÐ			
TÆKNIPJÓNUSTA SIGURDAR ÞORLEIFSSONAR ehf			
STRANDGÖTU 11 220 HAFNARFIRÐI			
SÍMI 555-4255 FAX 555-2875			
E-mail taeknihjonusta@islandia.is			
kt. 440693-2539			