
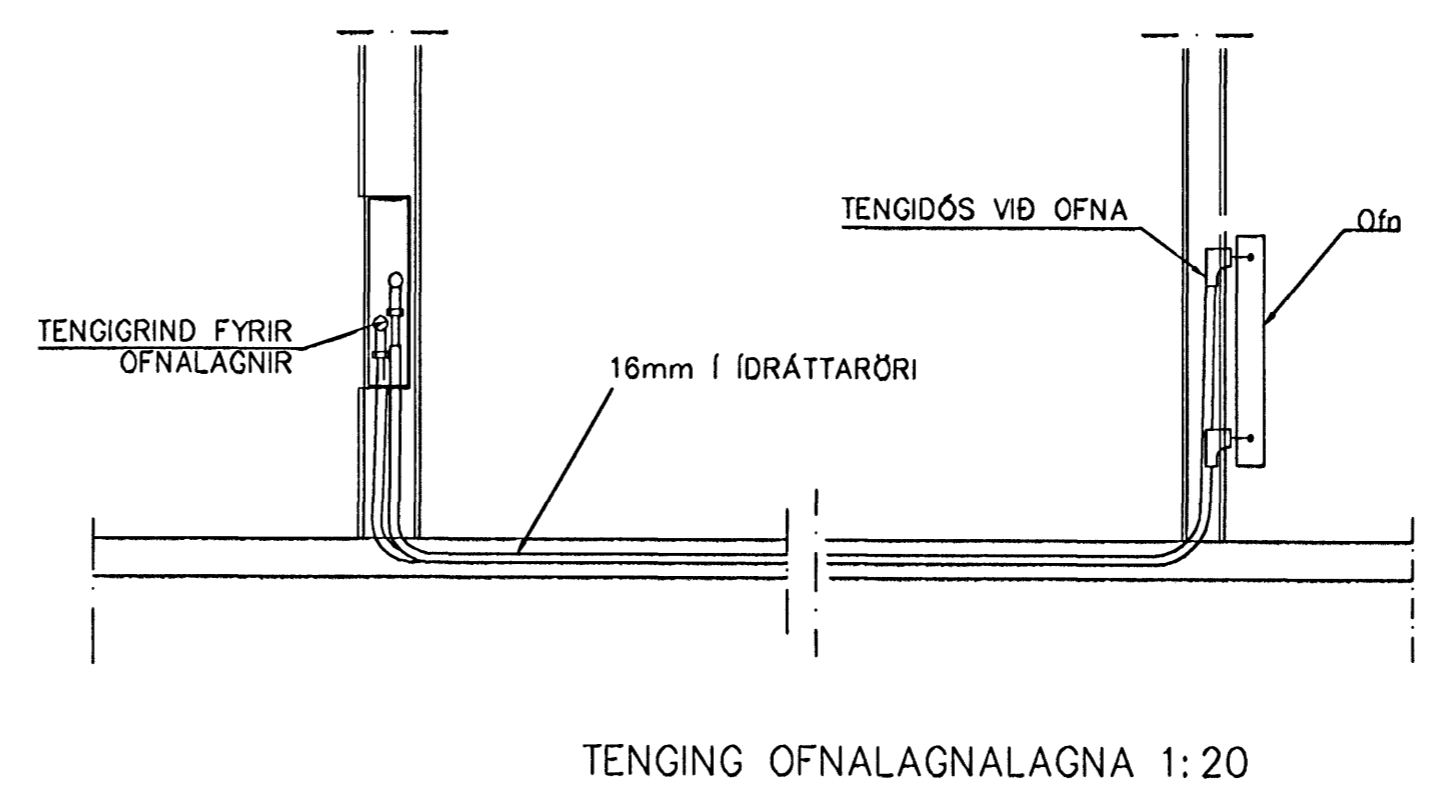


401	HANDKLOFN			
402	ÞVOTTUR	330	500	600
403	HJÓN	930	1500	600
404	STOFA/ELDHÚS	2.500	2200	400
405	ANDD	810	800	600
406	HJÓN	950	1500	600
407	ÞVOTTUR	340	500	600
408	STOFA/ELDHÚS	1.280	1000	400
409	STOFA/ELDHÚS	1.280	1000	400
410	HANDKLOFN			
411	ÞVOTTUR	340	500	600
412	STOFA/ELDHÚS	860	1000	400
413	STOFA/ELDHÚS	1.700	2200	400
414	HANDKLOFN			
415	HANDKLOFN			
416	ÞVOTTUR/G	390	500	600
417	STOFA/ELDHÚS	990	1400	600
418	STOFA/ELDHÚS	1.150	2200	400
419	STOFA/ELDHÚS	1.150	2200	400
420	HERB	830	1500	600
421	HJÓN	1.280	1500	600
422	ANDD	540	800	600
423	HERB	820	1500	600
424	HJÓN	940	1500	600
425	ANDD	490	800	600
426	GEYMSLA	420	500	600
427	HJÓN	940	1500	600
428	ANDD	490	800	600
429	GEYMSLA	420	500	600
430	STIGAHÚS	1180	2000	400
431	ANDD	530	800	600
432	HERB	830	1500	600
433	GEYMSLA	330	500	600
434	ANDD	550	800	600
435	HERB	820	1500	600
436	HERB	840	1500	600
437	ANDD	540	800	600
438	HJÓN	1.280	1500	600
439	STOFA/ELDHÚS	1.810	2200	400
440	STOFA/ELDHÚS	1.810	2200	400
441	ÞVOTTUR	350	500	600
442	HANDKLOFN			
443	HERB	790	1500	600
444	STOFA/ELDHÚS	2.350	2200	400
445	HJÓN	920	1500	600
446	ÞVOTTUR	320	500	600
447	HANDKLOFN			
448	STOFA/ELDHÚS	2.350	2200	400
449	HJÓN	940	1500	600
450	ÞVOTTUR	320	500	600
451	HANDKLOFN			

GRUNNMYND 4. HÆÐAR 1:50

Byggingaútlit HAFNARFIRÐI
 Almannabætur
 2005

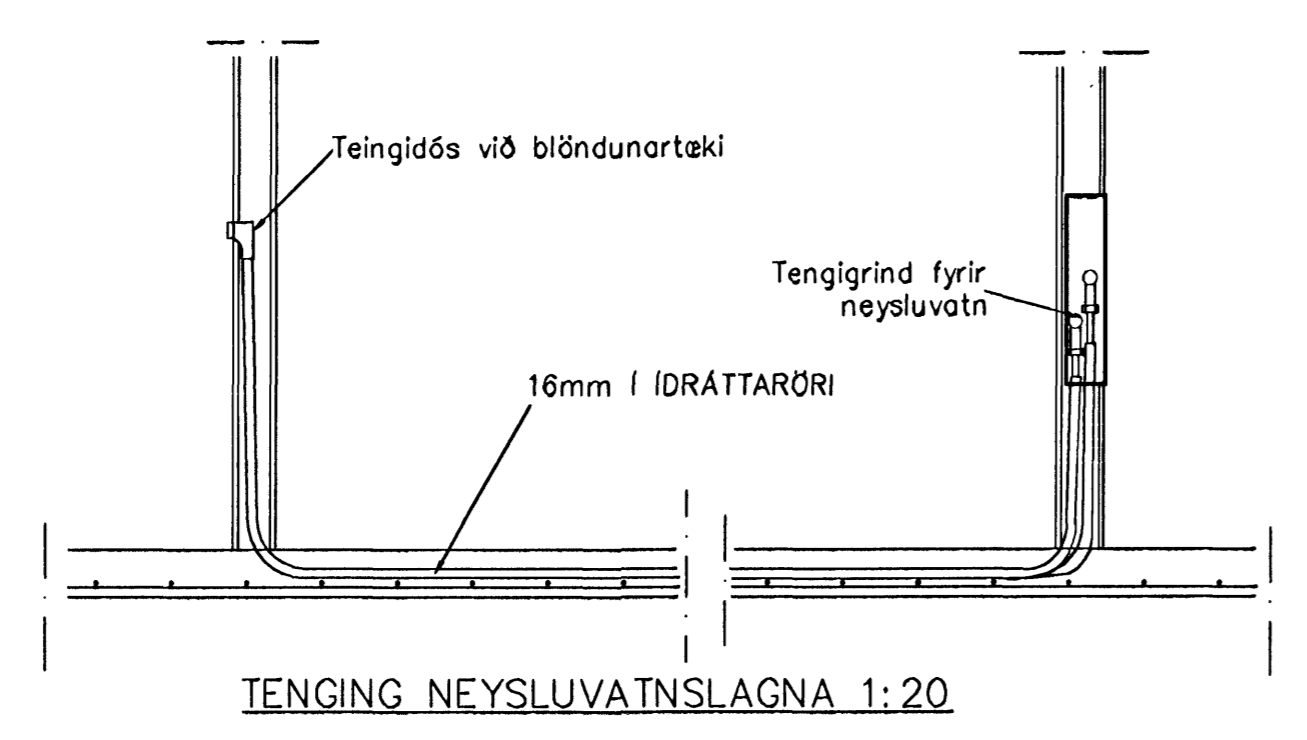

Br.	Dags.	Eðli breytinga	Sign
EINIVELLIR 7 HAFNARFIRÐI VATNS, HITA, FRÁRENNSLUS OG LOFTRÆSTILAGNA 4. HÆÐAR			
MKV. 1:50 1:20			
DAGS. OKT. 2005			
VERK NR. 2508			
TEIKN. NR. 2-18A			
HANNAD SIG. ÞORLEIFSS. KT. 241148-3009			
TEIKNAD G.H.			
YFIRFARIÐ			
TÆKNIÞJÓNUSTA SIGURÐAR ÞORLEIFSSONAR ehf STRANDGÖTU 11 220 HAFNARFIRÐI Sími 555-4255 FAX 565-2875 E-mail taeknihjonustan@islandia.is kt: 440693-2539			