



GRUNNMYND 3 HÆÐAR 1:50

301	HANDKLOFN			
302	ÞVOTTUR	330	500	600
303	HJÓN	930	1500	600
304	STOFA/ELDHÚS	2.500	2200	400
305	ANDD	810	800	600
306	HJÓN	950	1500	600
307	ÞVOTTUR	340	500	600
308	STOFA/ELDHÚS	1.280	1000	400
309	STOFA/ELDHÚS	1.280	1000	400
310	HANDKLOFN			
311	ÞVOTTUR	340	500	600
312	STOFA/ELDHÚS	860	1000	400
313	STOFA/ELDHÚS	1.700	2200	400
314	HANDKLOFN			
315	HANDKLOFN			
316	ÞVOTTUR/G	390	500	600
317	STOFA/ELDHÚS	990	1400	600
318	STOFA/ELDHÚS	1.150	2200	400
319	STOFA/ELDHÚS	1.150	2200	400
320	HERB	830	1500	600
321	HJÓN	1.280	1500	600
322	ANDD	540	800	600
323	HERB	820	1500	600
324	HJÓN	940	1500	600
325	ANDD	490	800	600
326	GEYMSLA	420	500	600
327	HJÓN	940	1500	600
328	ANDD	490	800	600
329	GEYMSLA	420	500	600
330	STIGAHÚS	1180	2000	400
331	ANDD	530	800	600
332	HERB	830	1500	600
333	GEYMSLA	330	500	600
334	ANDD	550	800	600
335	HERB	820	1500	600
336	HERB	840	1500	600
337	ANDD	540	800	600
338	HJÓN	1.280	1500	600
339	STOFA/ELDHÚS	1.810	2200	400
340	STOFA/ELDHÚS	1.810	2200	400
341	ÞVOTTUR	350	500	600
342	HANDKLOFN			
343	HERB	790	1500	600
344	STOFA/ELDHÚS	2.350	2200	400
345	HJÓN	920	1500	600
346	ÞVOTTUR	320	500	600
347	HANDKLOFN			
348	STOFA/ELDHÚS	2.350	2200	400
349	HJÓN	940	1500	600
350	ÞVOTTUR	320	500	600
351	HANDKLOFN			

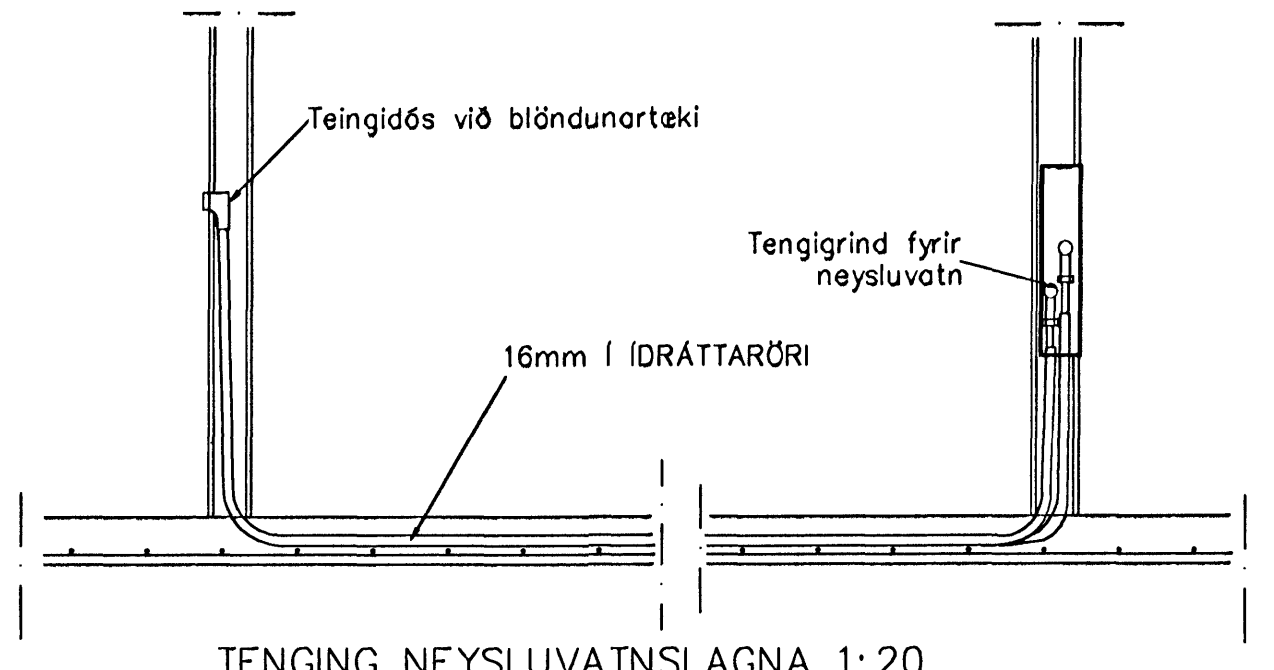


TENGING NEYSLUVATNSLAGNA 1:20

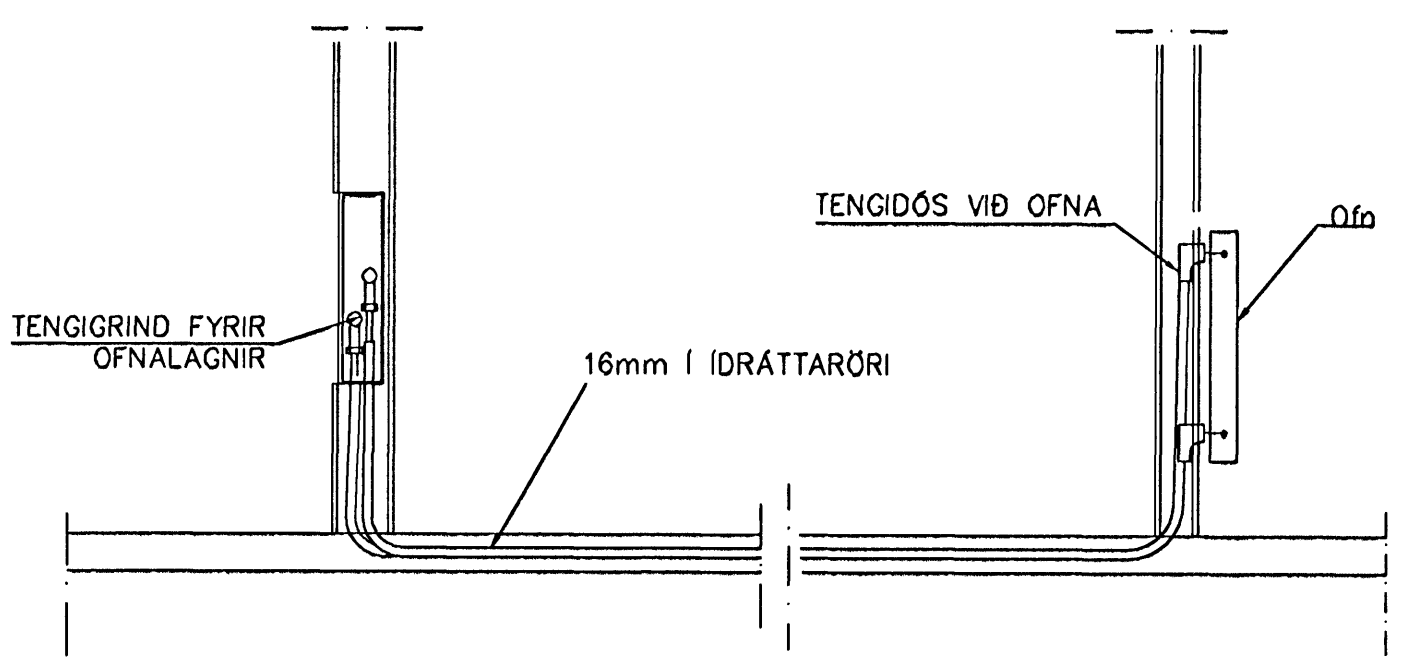

TENGING OFNALAGNALAGNA 1:20

Þingvissingafulltrúi Hafnarfjarðar  
Aligraitt þann  
11 NOV. 2005

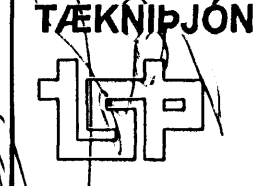Br.	Dags.	Eðli breytinga	Sign
EINIVELLIR 7 HAFNARFIRÐI			
VATNS, HITA, FRÁRENNSLIS OG LOFTRÆSTILAGNA 3 HÆÐAR			
MKV. 1:50 1:20			
DAGS. OKT. 2005			
VERK NR. 2508			
TEIKN. NR. 2-17A			
HANNAD SIG. ÞORLEIFSS. KT. 241148-3009			
TEIKNAD G.H.			
YFIRFARIÐ			
 <b>TÆKNIPJÓNUSTA SIGURÐAR ÞORLEIFSSONAR ehf</b> STRANDGÖTU 11 220 HAFNARFIRÐI Sími 555-4255 FAX 565-2875 E-mail taekni@pjonusa.is kt: 440693-2539			