


SKURÐUR A-A M 1:100

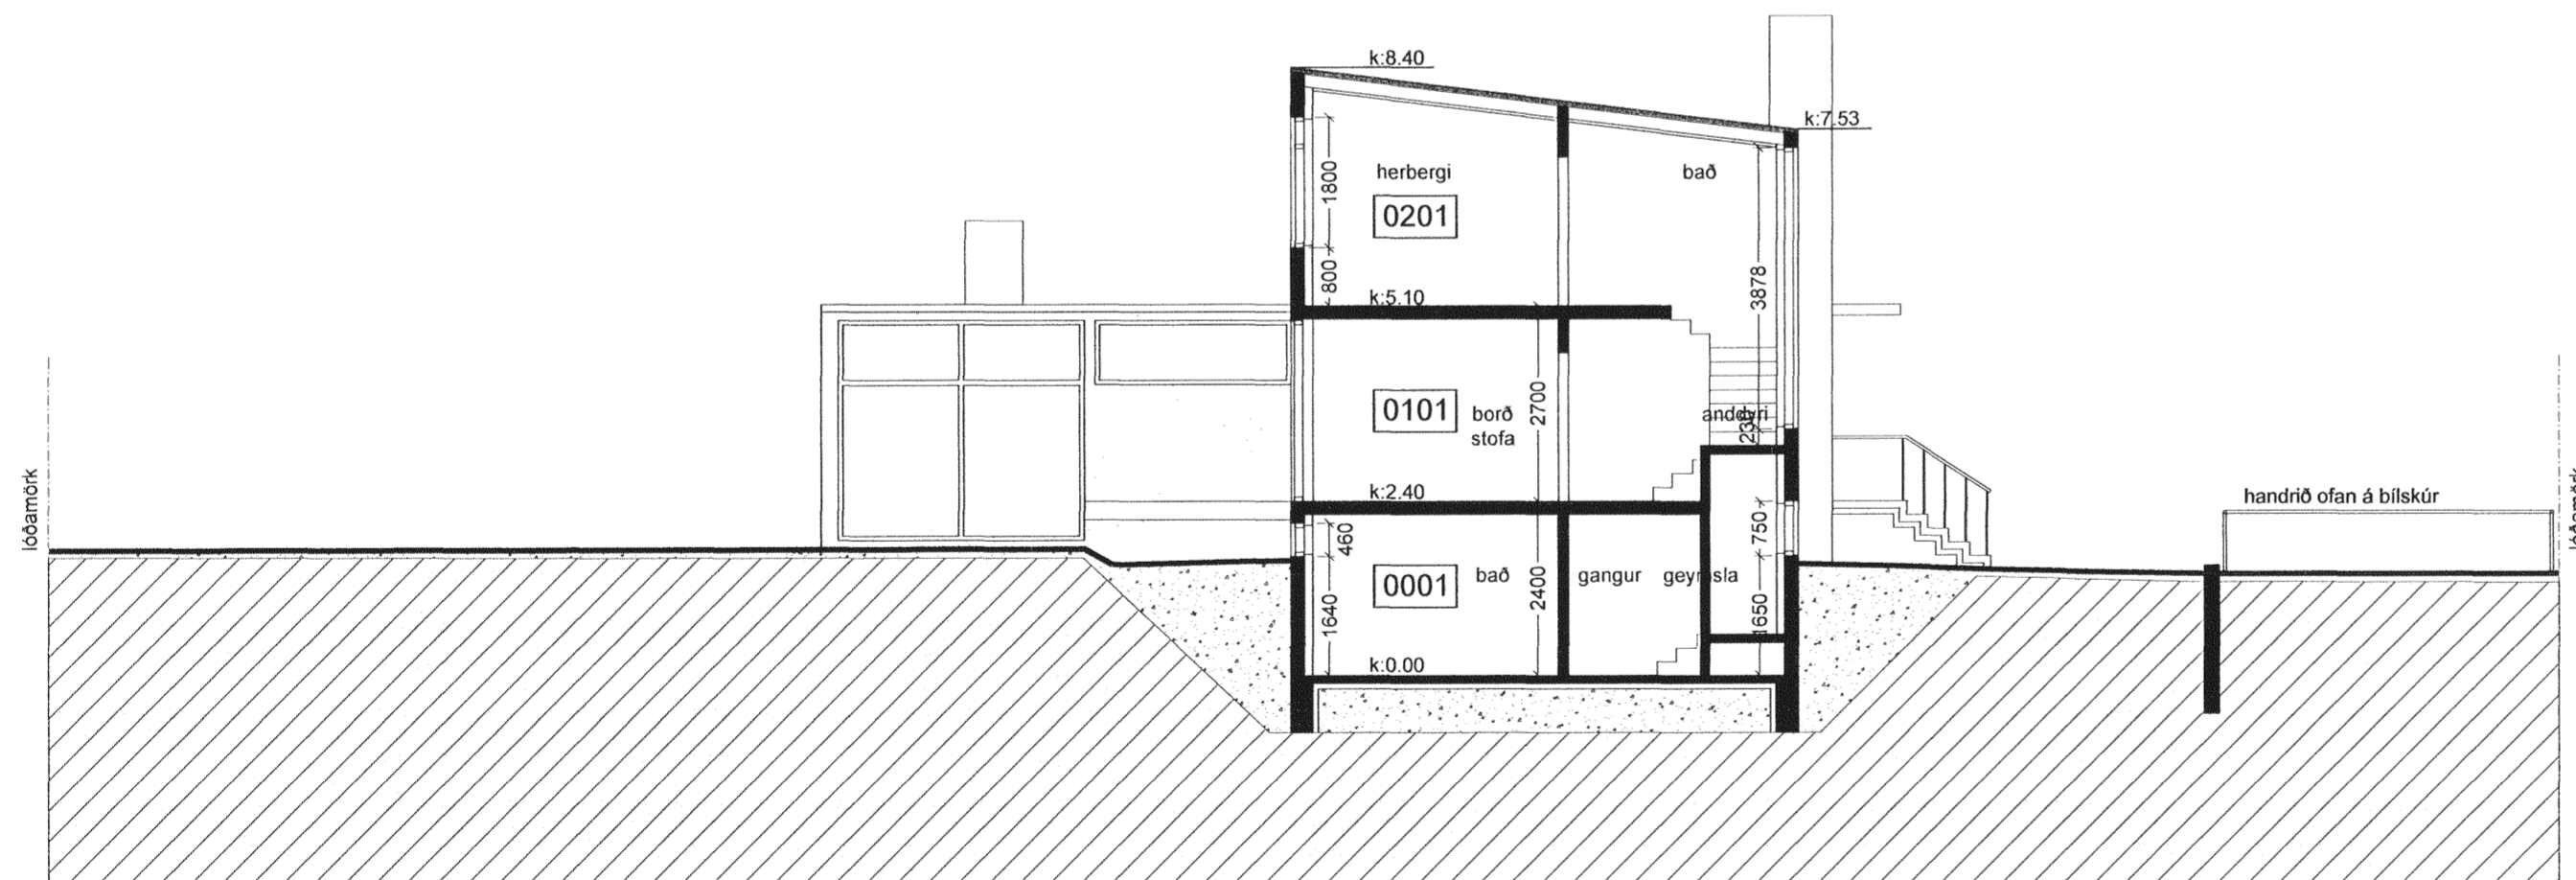

SKURÐUR B-B M 1:100

Verkheiti:	Hringbraut 59, Hafnarfirði Einbýlishús
Verkhliuti:	Skurðir
Teiknínúmer:	1.04
Mælikvarði:	1:100
Teiknað:	HP/SH
Yfirfarid:	
Samþykkt:	
Verknúmer:	11001
Útgáfudagur:	
Teiknislóð:	
Útprintað:	Apr 12, 2011 - 14:09

*Sigurður Steinarsson*  
**ARKÞING**

BOLHOLT 8 - 105 REYKJAVÍK  
SÍMI: 570 5700 - FAX: 570 5701  
arkthing@arkthing.is - www.arkthing.is

SIGURÐUR HALLGRÍMSSON,  
HJÓRTUR PÁLSSON,

170753-3139 ARKITEKT  
080152-4429 BYGG.FR.