


Samþykkt þann

2 JUL 2008


Byggingafulltrúinn / Hafnarfirði
F.h. Jón Sigurðsson

BREKKUGATA

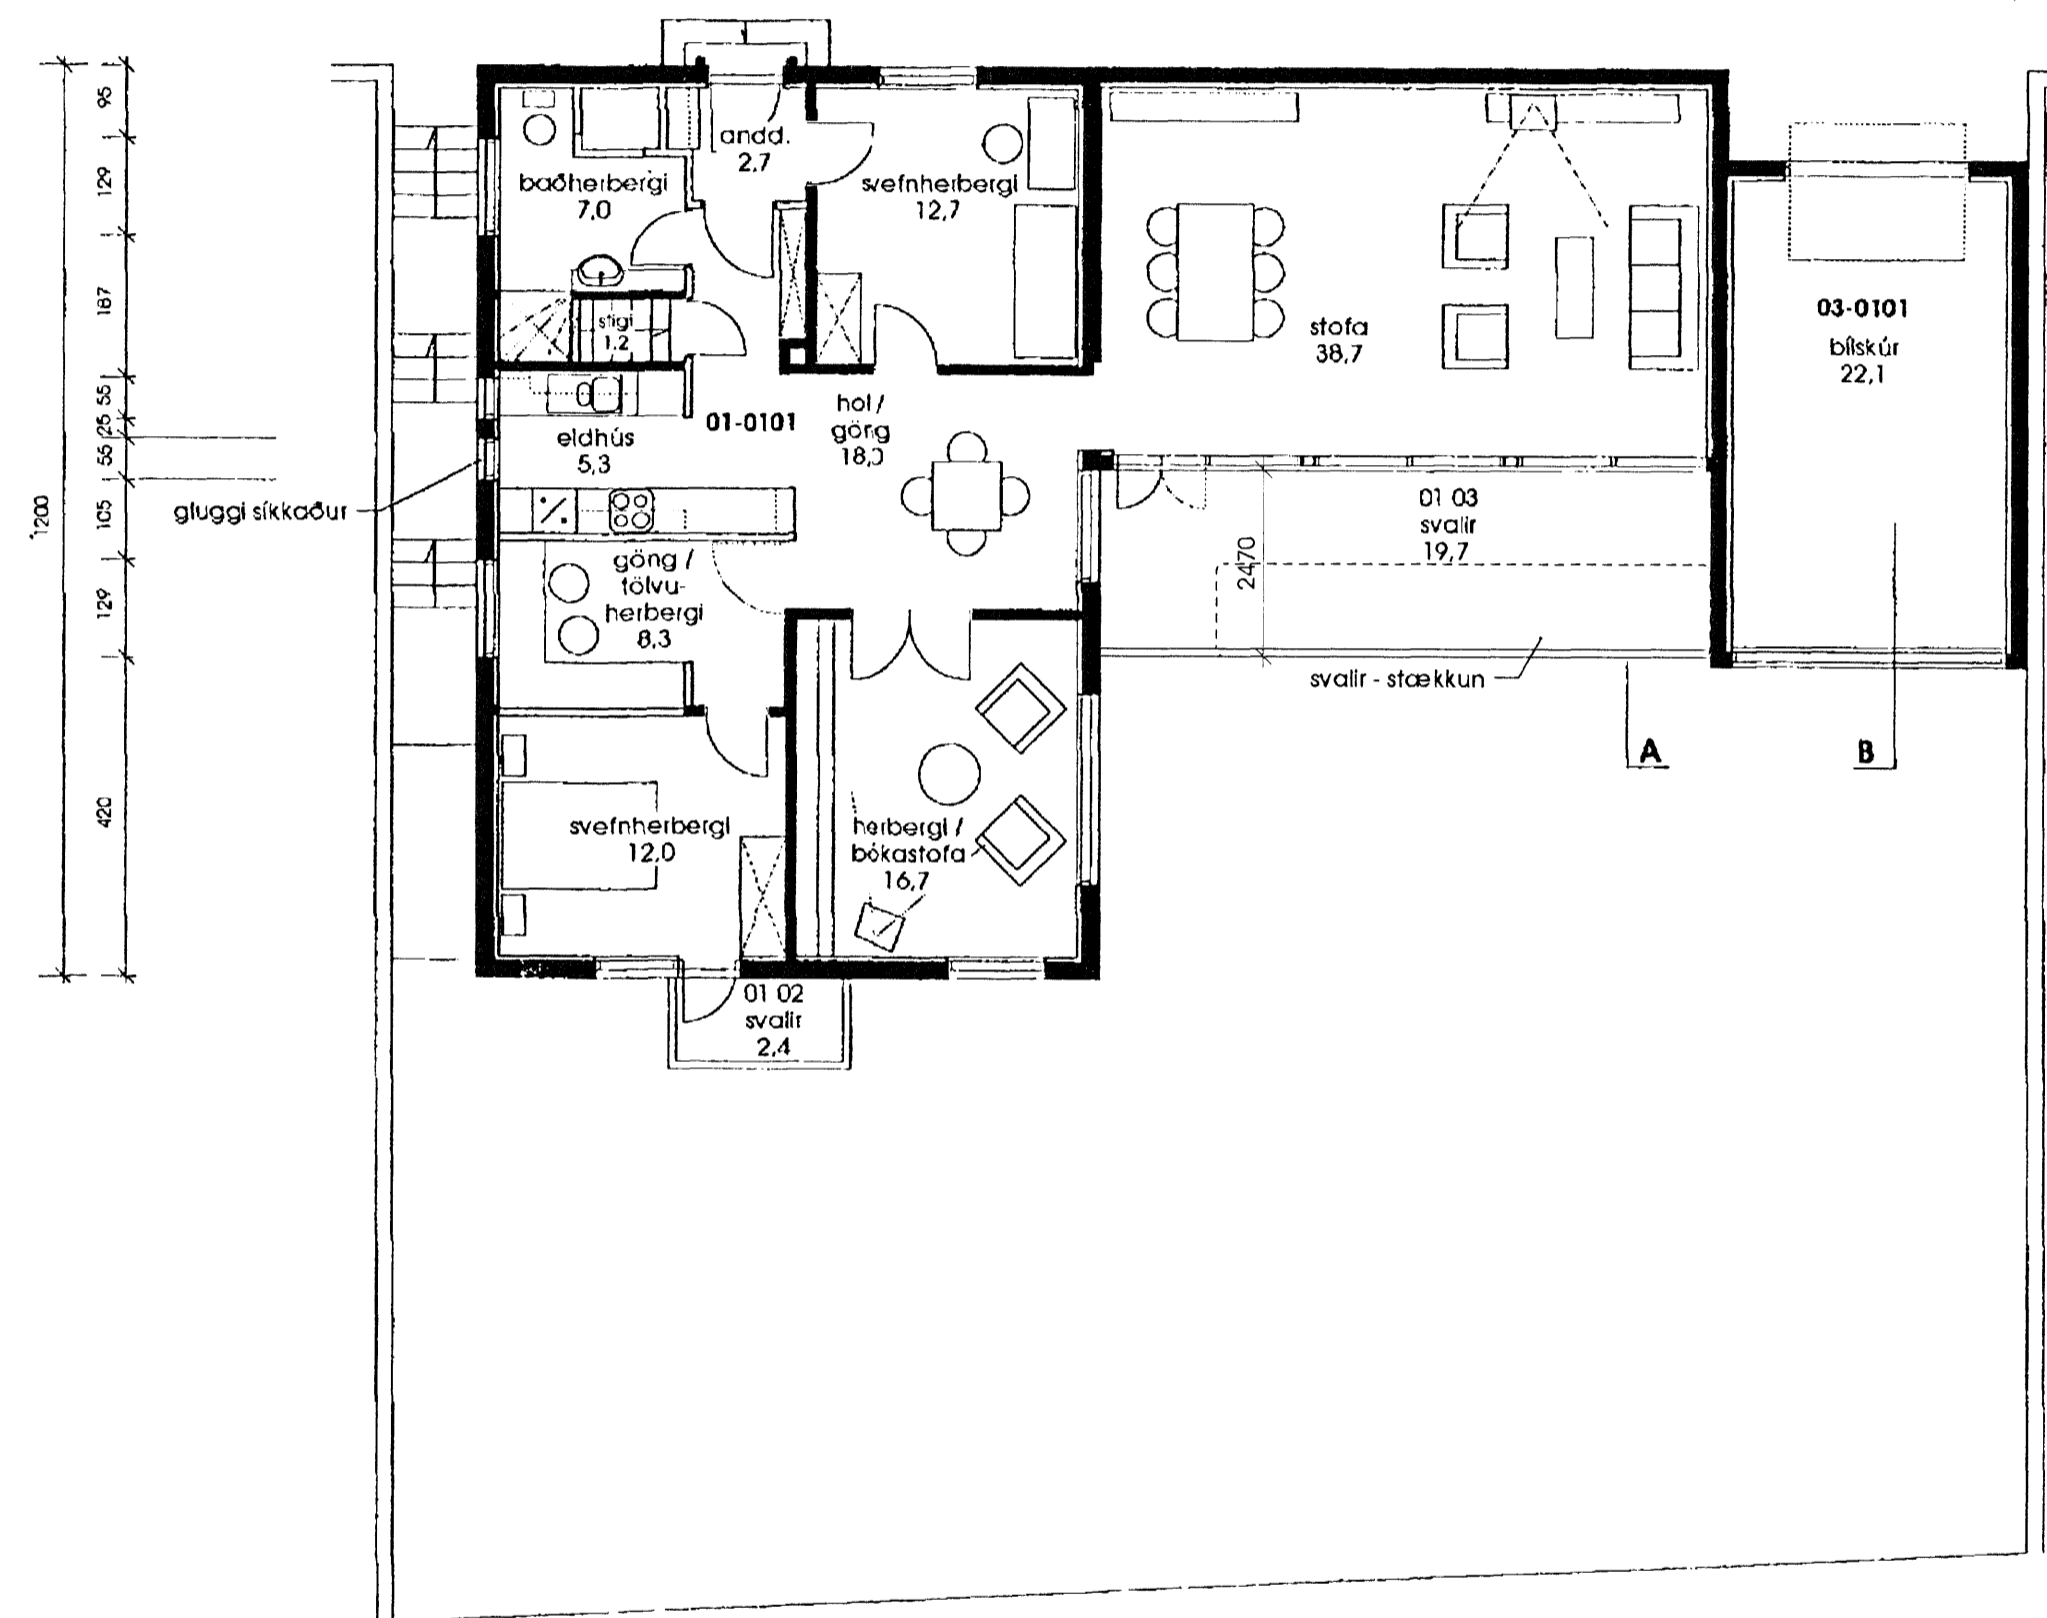

GRUNNMYND EFRI HÆÐAR
Mkv. 1 : 100

BREKKUGATA

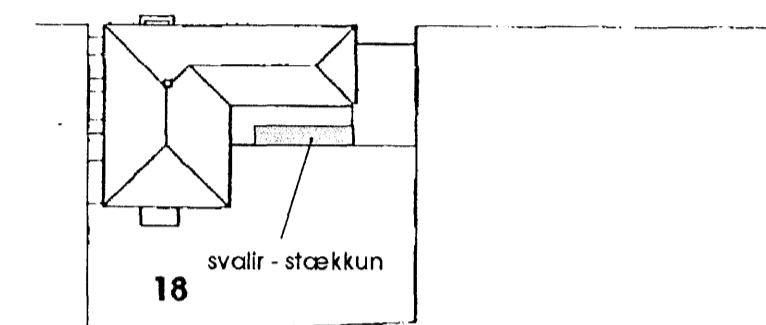

AFSTÖÐUMYND
Mkv. 1 : 500

Árni Kjartansson arkitekt FAI	kt: 040352-3099
Bæring Bjarnar Jónsson arkitekt FAI	kt: 020464-5509
Jóhannes Þórðarson arkitekt FAI	kt: 121057-6039
Egþjóm Kjartansson arkitekt	kt: 121258-2269
Sigurður Halldórsson arkitekt FAI	kt: 100857-2009

BREKKUGATA 18			
BREKKUGATA 18 - 220 HAFNARFJÖRÐUR			
BREYTINGAR UTANHÚSS - SVALIR			
AFSTÖÐUMYND GRUNNMYND EFRI HÆÐAR		ADALUPPDRATTUR	
Skýring:	Tekn.nr.:	A1.01	
		GLÁMA · KÍM	
Útgáfudagur: 09.08.2007	Mkv.:	1:500/ 1:100	Arkitektar Laugavegi 164 ehf. 105 Reykjavík s: 530-8100, f: 530-8101, kt: 560 496 2739 glamakim@glamakim.is, www.glamakim.is
Veikn.:	Tekn.:	Yfir.:	SK
2070856	HS	SK	

TEKNINGU ÞESSA MÁ ÉOS AFRITA MEÐ NERNUM HÆTTI AD HLUTA TL EÐA Í HEILD ÁN SKRIFLEGS LEYFS HOFDUNDAR