

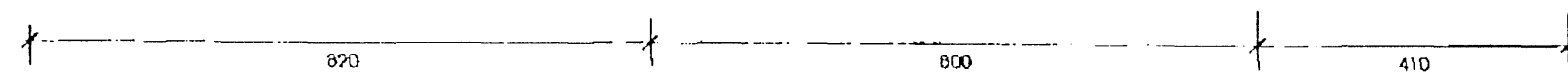


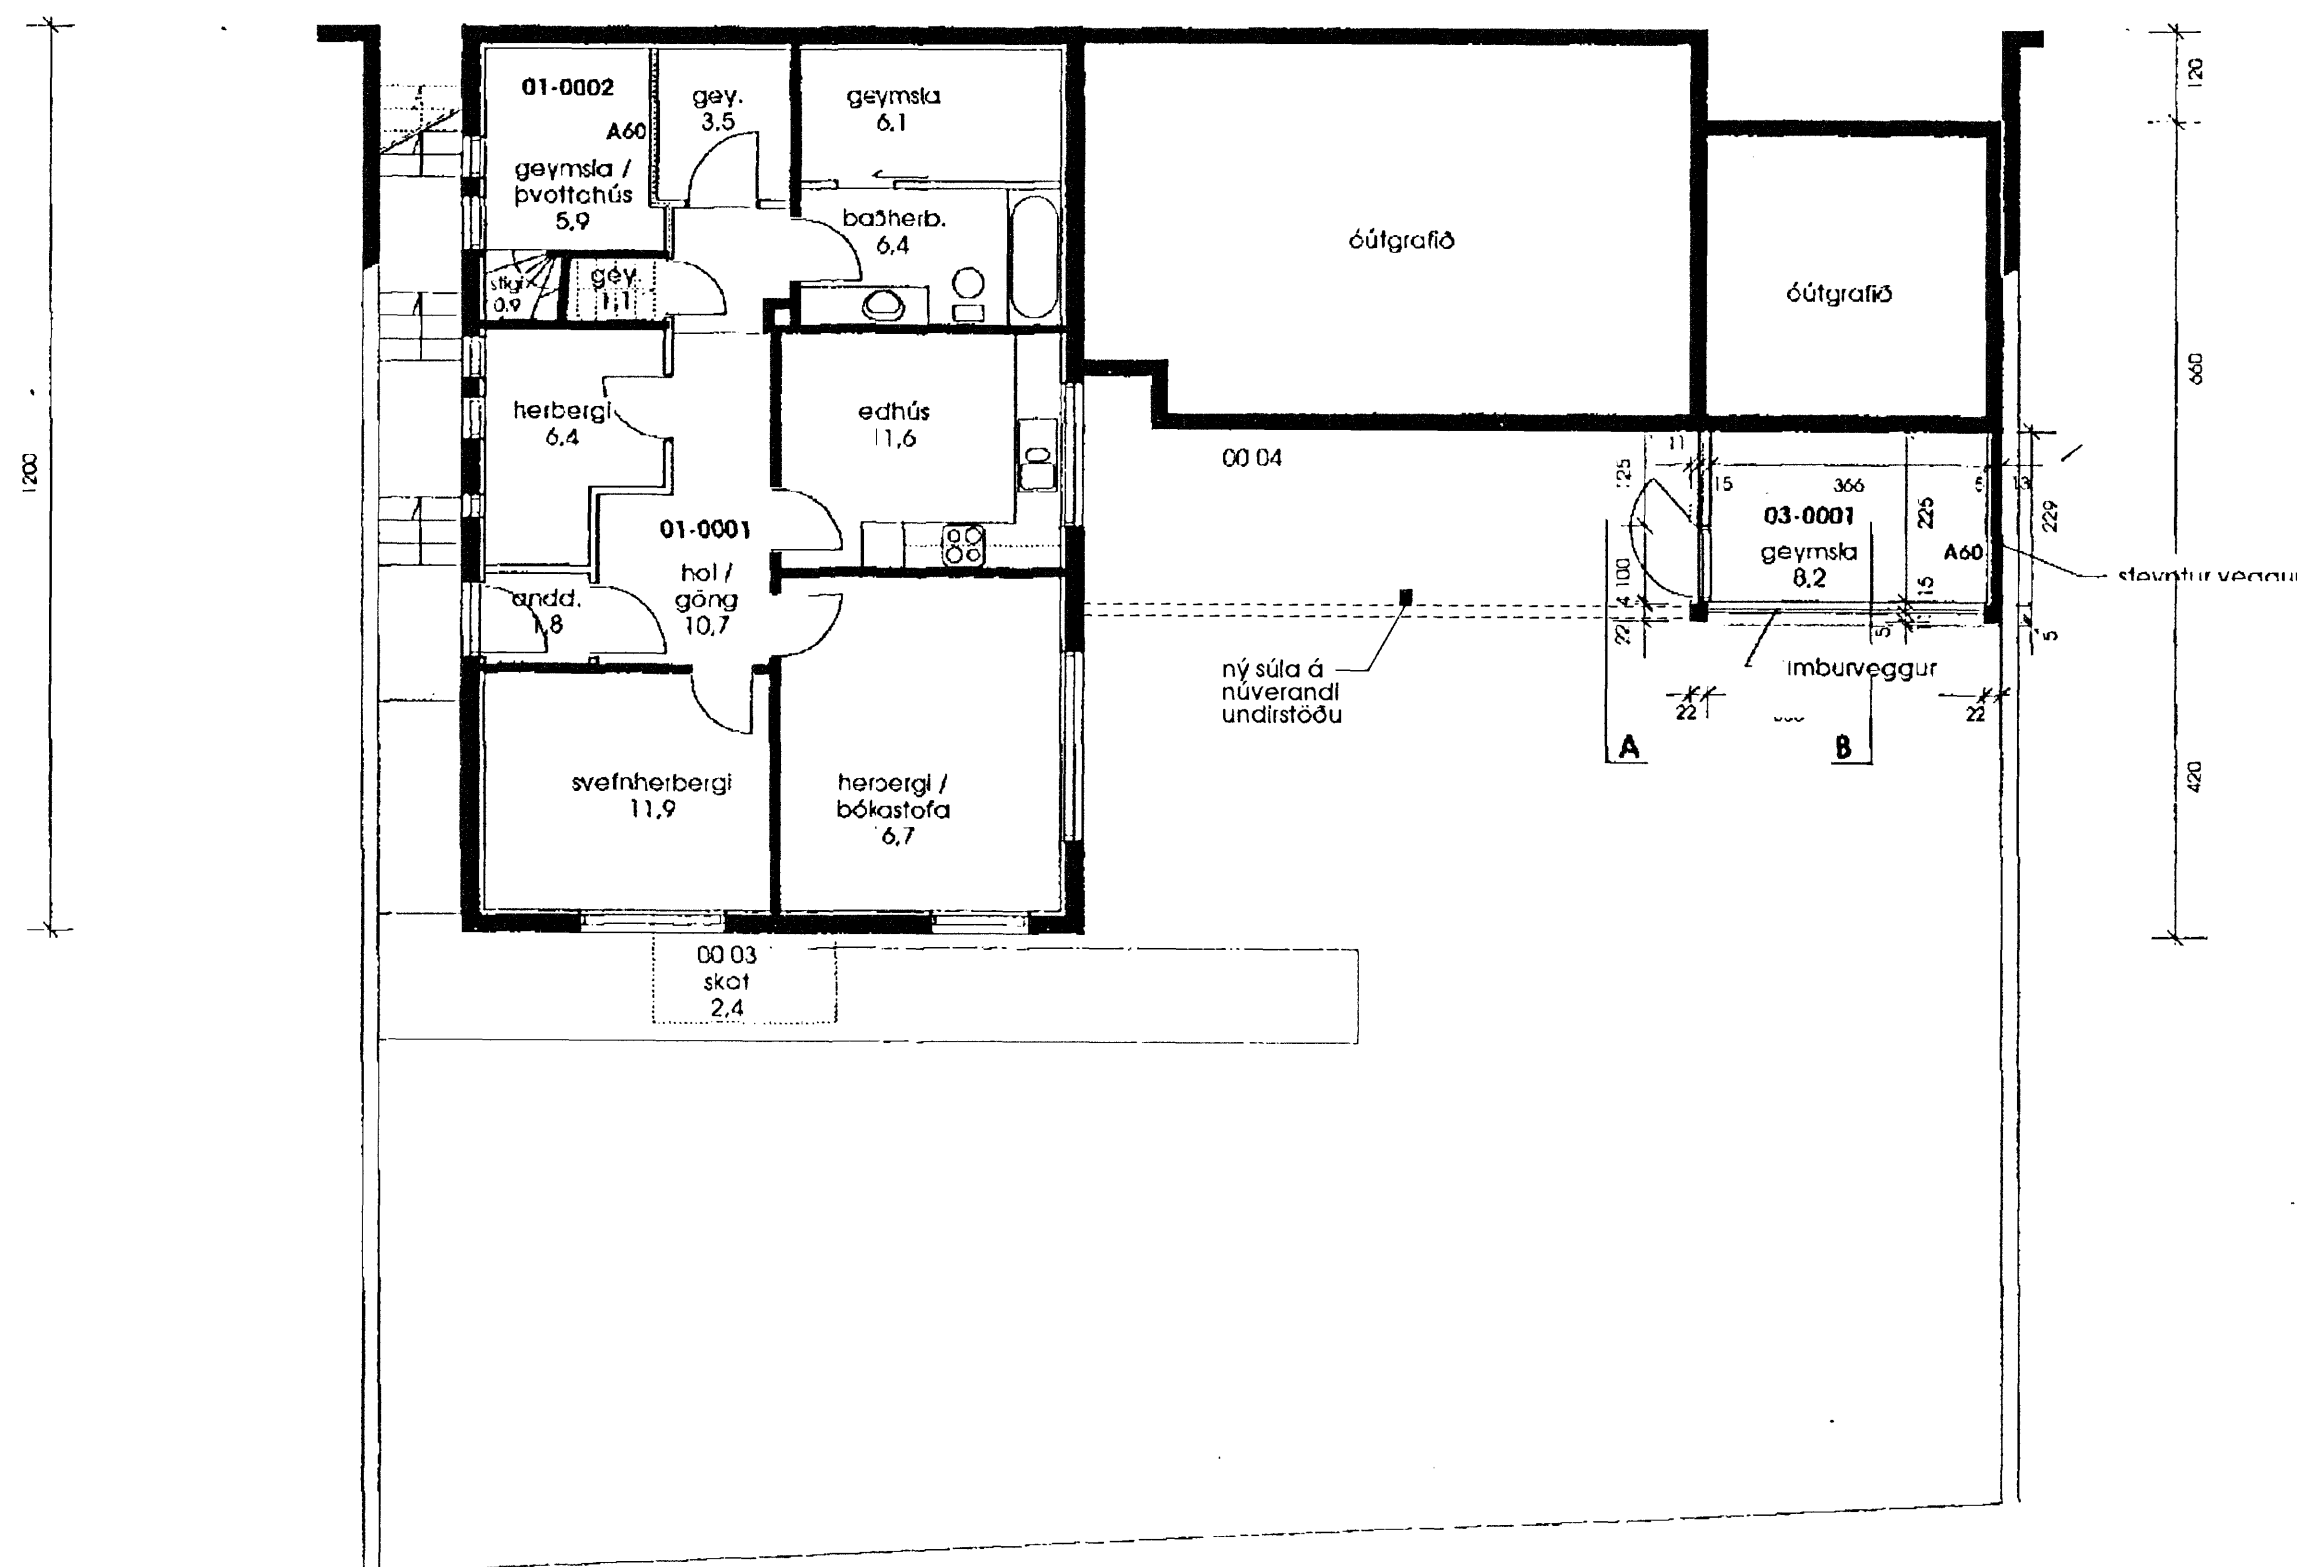


Samþykkt þann

2 JUL 2008


Byggingatvöðruingartafniríð  
F.h. Jón Sigurðsson

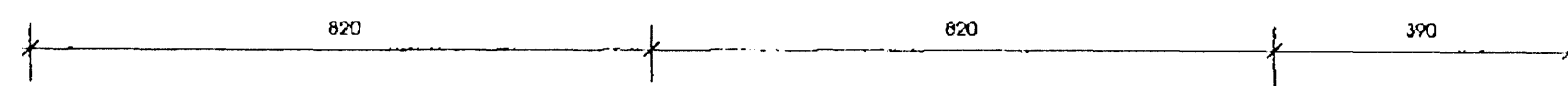

GRUNNMYND NEDRI HÆÐAR  
Mkv. 1 : 100

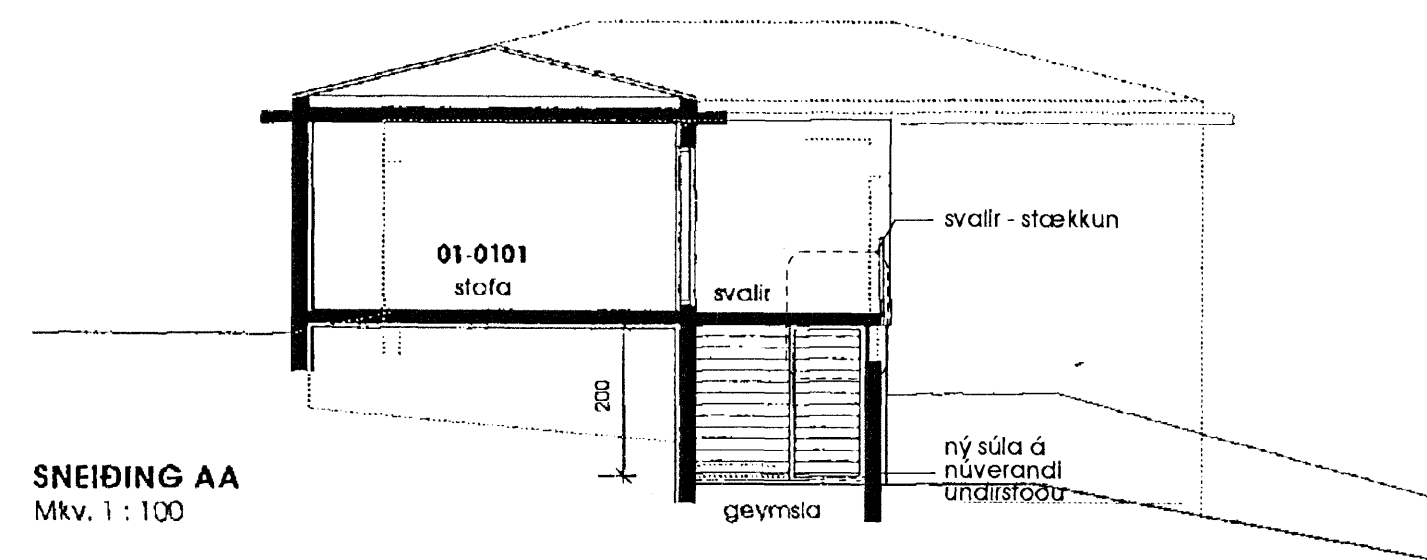

SNEIÐING AA  
Mkv. 1 : 100

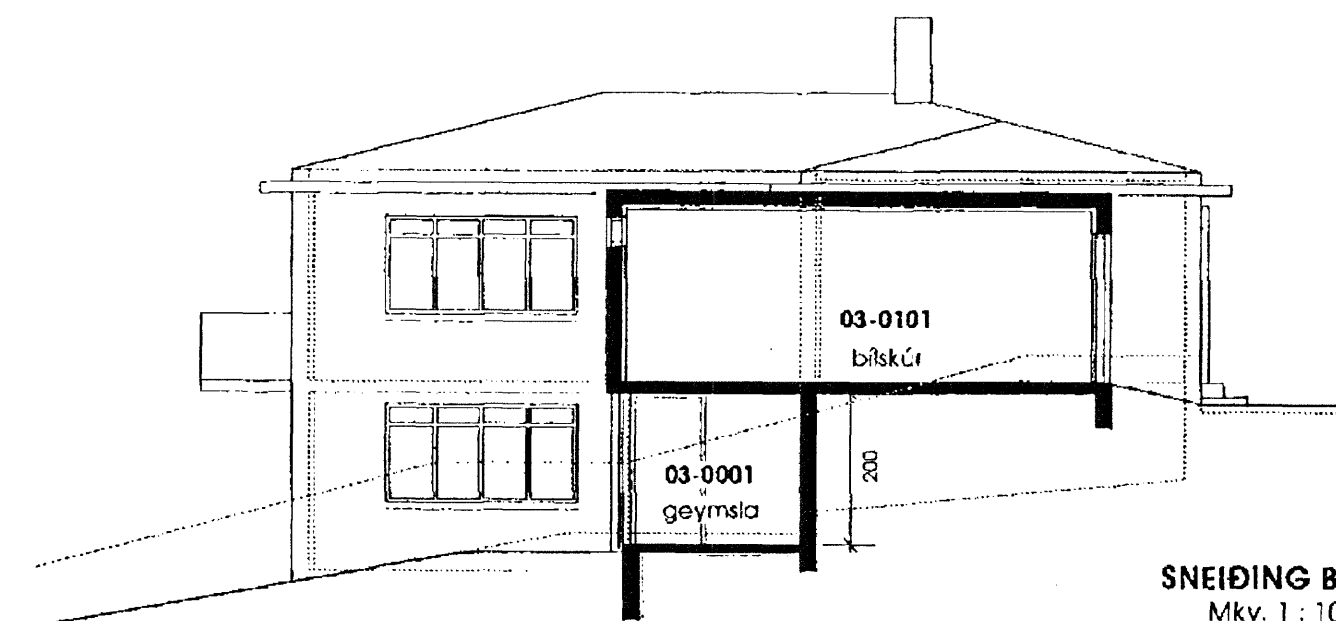

SNEIÐING BB  
Mkv. 1 : 100

Arni Kjartansson arkitekt FAI kt: 040352-3099

Bæring Bjarnar Jónsson arkitekt FAI kt: 020464-5509

Jóhannes Þórðarson arkitekt FAI kt: 121067-6039

Sigbjörn Kjartansson arkitekt kt: 121258-2259

Sigurður Halldórsson arkitekt FAI kt: 100857-2009

<b>BREKKUGATA 18</b>			
BREKKUGATA 18 - 220 HAFNARFJÖRDUR			
BREYTINGAR UTANHÚSS - SVALIR			
GRUNNMYND NEDRI HÆÐAR		AÐALUPPDRÁTTUR	
SNEIÐINGAR		A1.02	
Breyting:	Teikn.nr.:	GLÁMA·KÍM	
Útgáfudagur:	Mkv.:	1:100	
09.08.2007	2070856	Arkitektar laugavegi 164 ehf. 105 Reykjavík s: 530-8100, f: 530-8101, kt: 560 496 2739 glamakim@glamakim.is, www.glamakim.is	
Verkur:	Teikn.:	Yfir.:	SK
	HS		

TEIKNINGU ÞESSA MÁ EKKI AFRIÐA MED NEINUM HÆTTI AD HJUTA TIL EÐA TIL HÉLD AN SKRIFLEGS LEYFIS HÖFUNÐAR