




a)

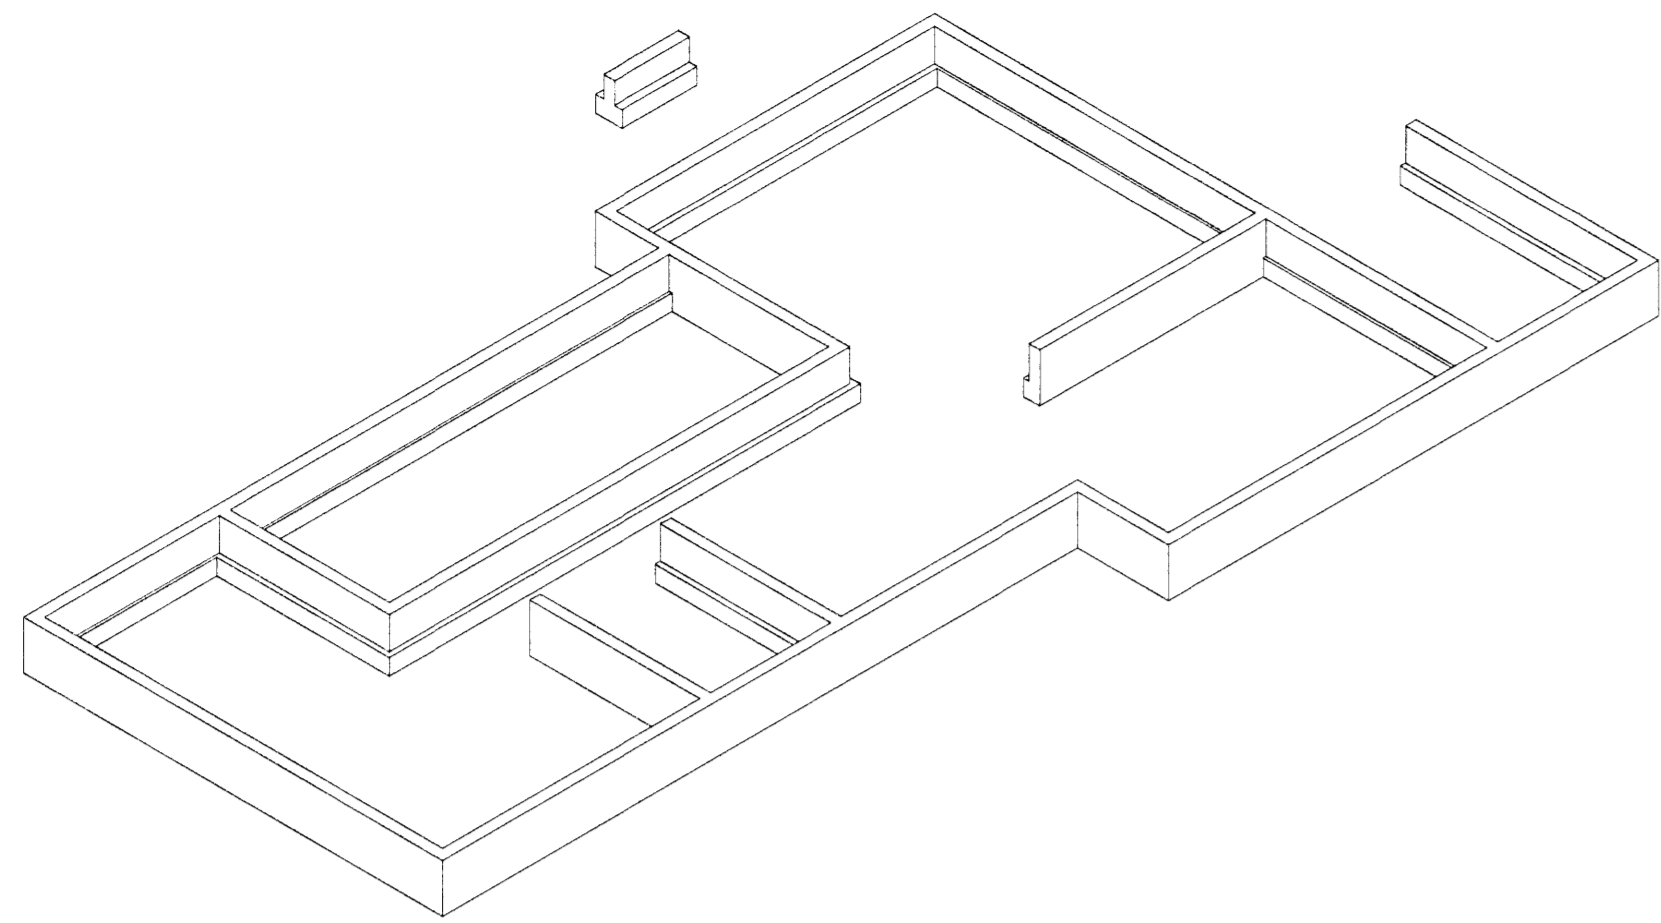

b)

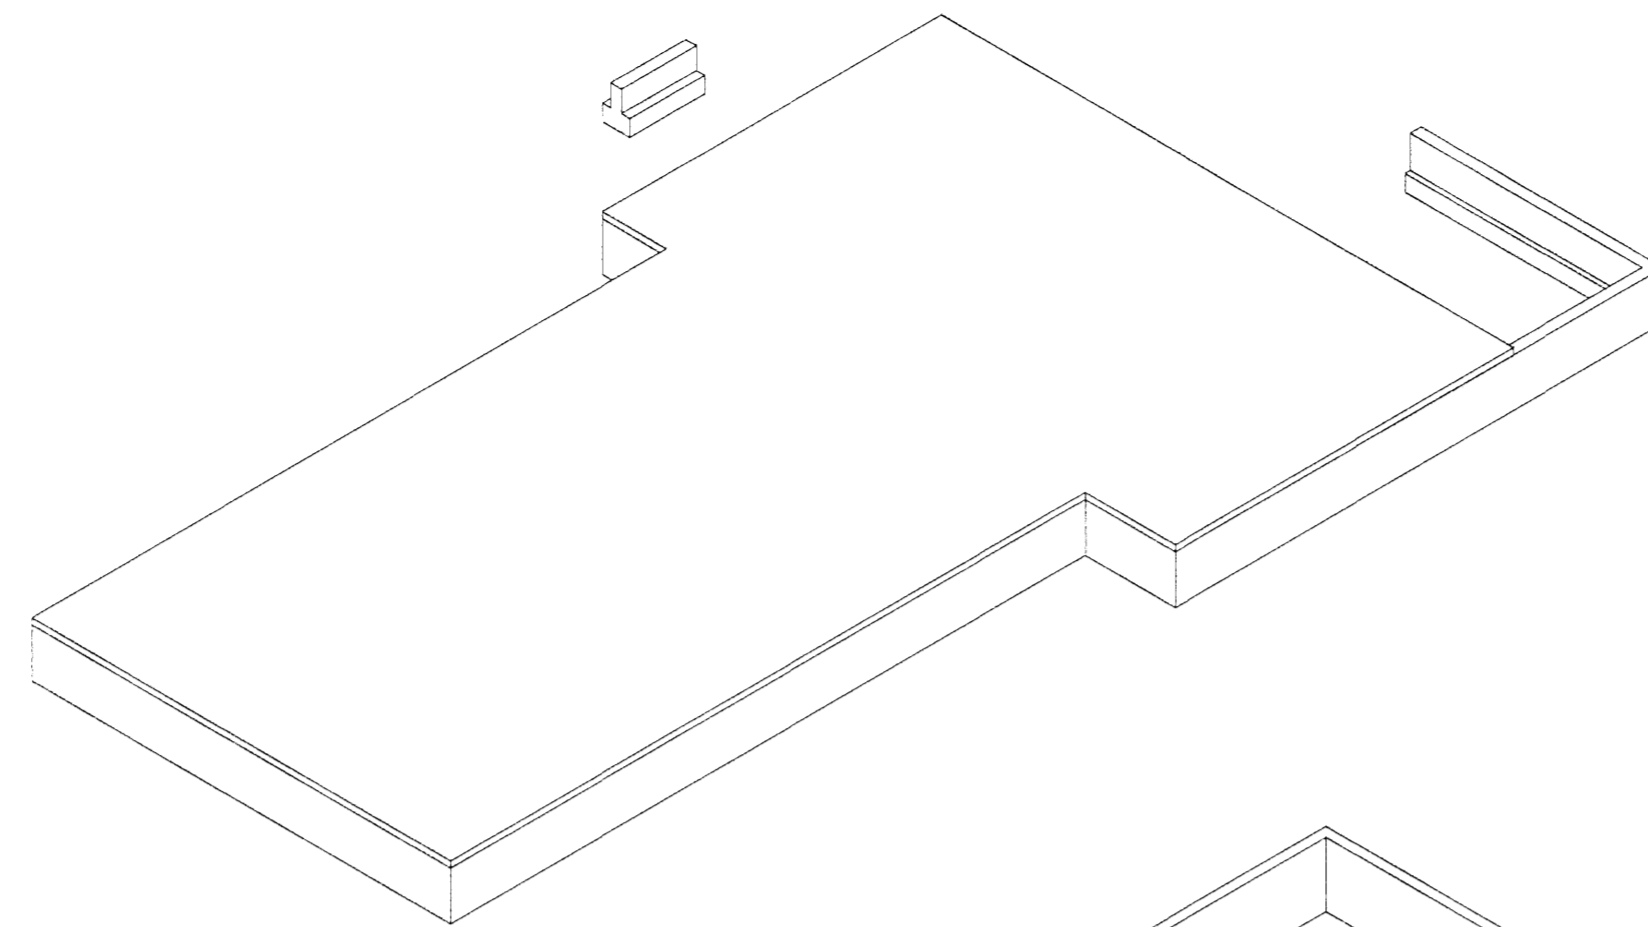


c)

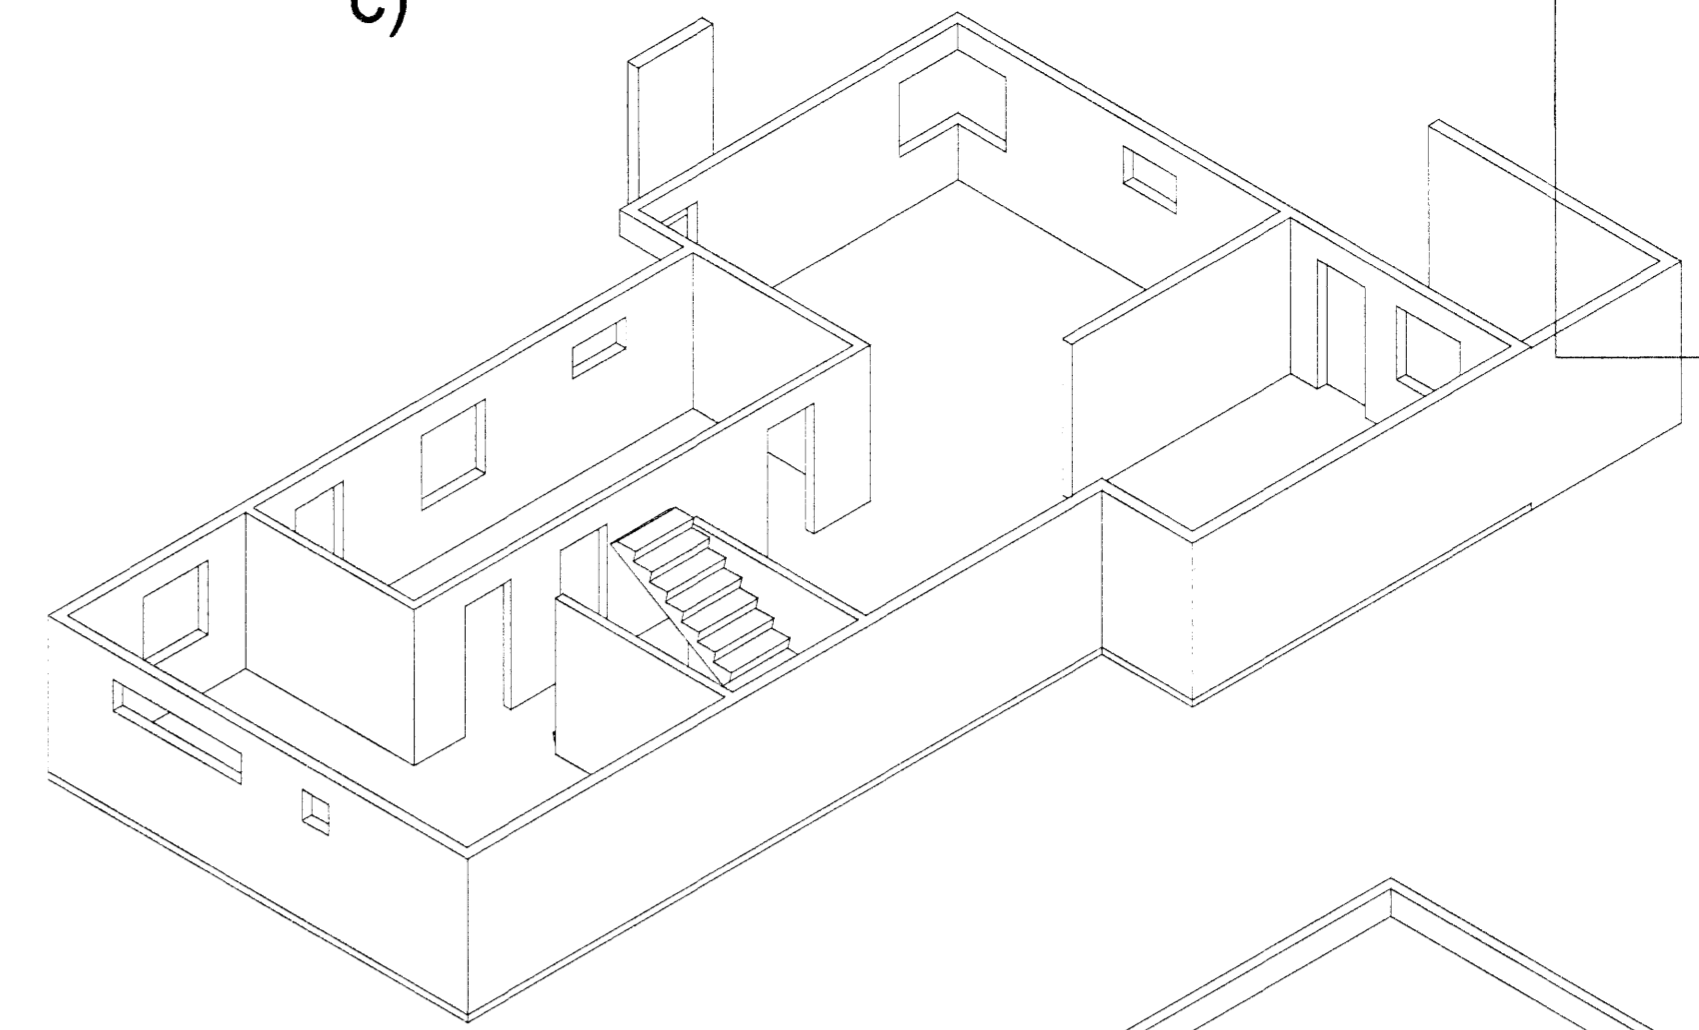


Samþykkt þann  
15. Júlí 2008  
Byggingartillitunni í Hafnarfirði  
F.h. Hrörfur S. Gunnlaugsson


d)

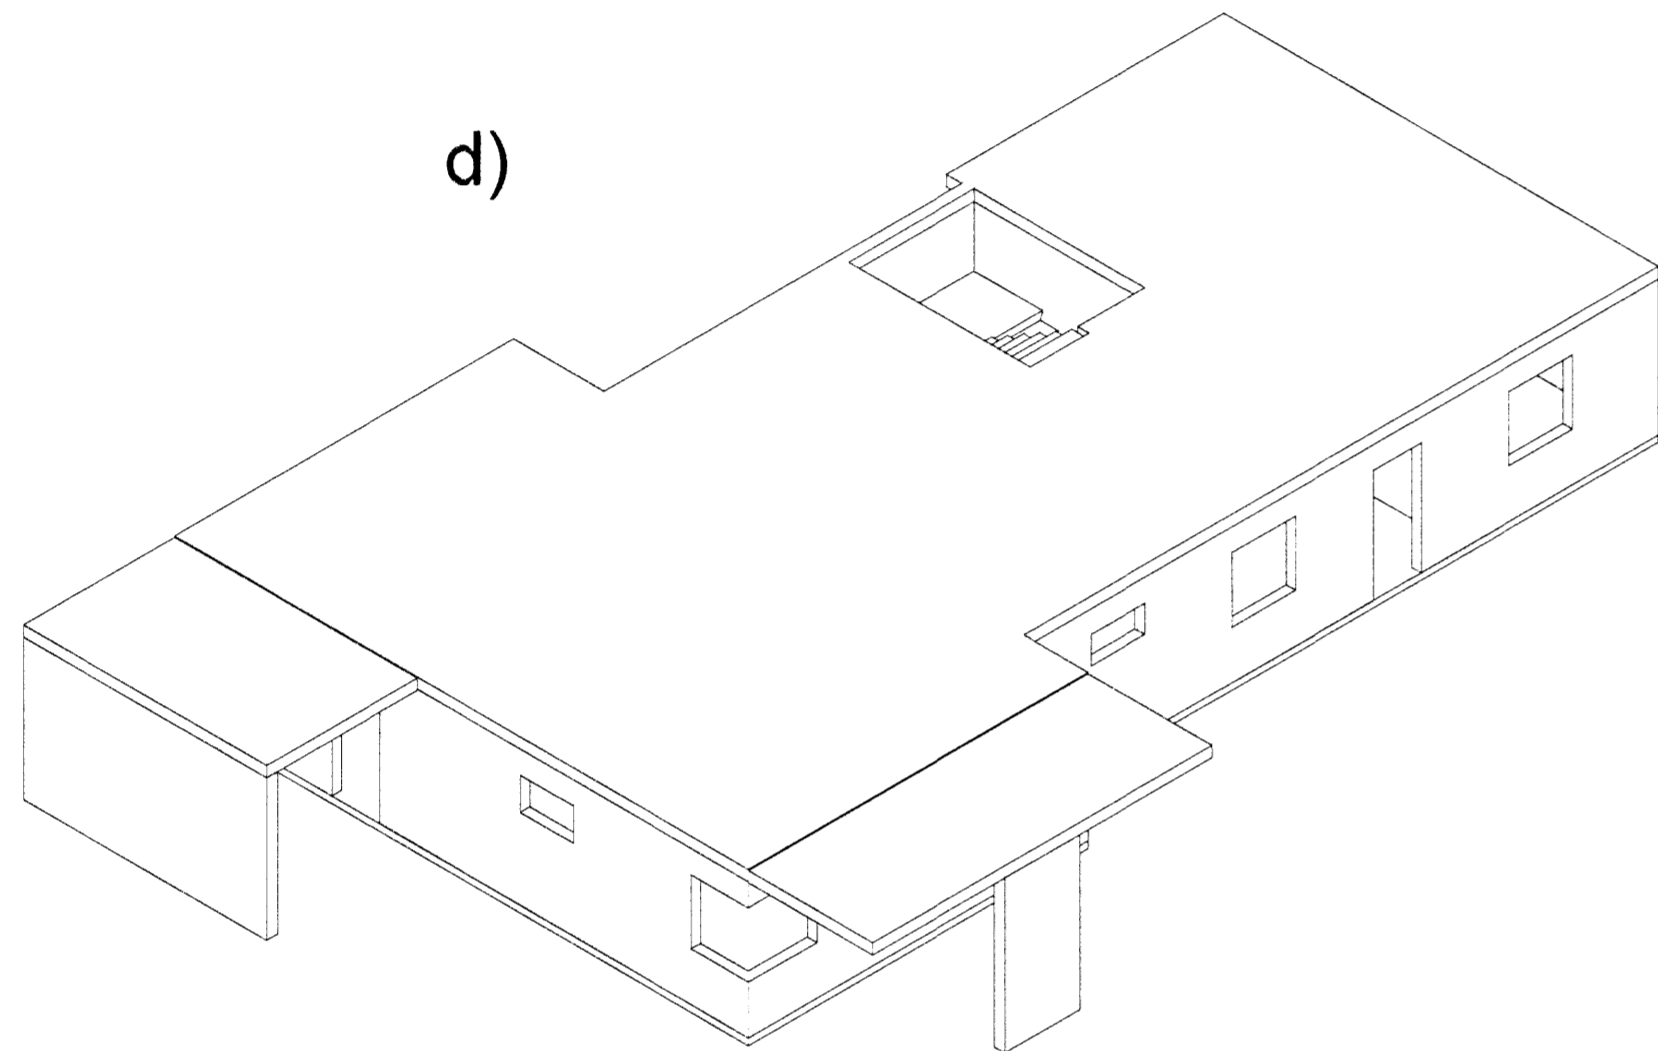


e)

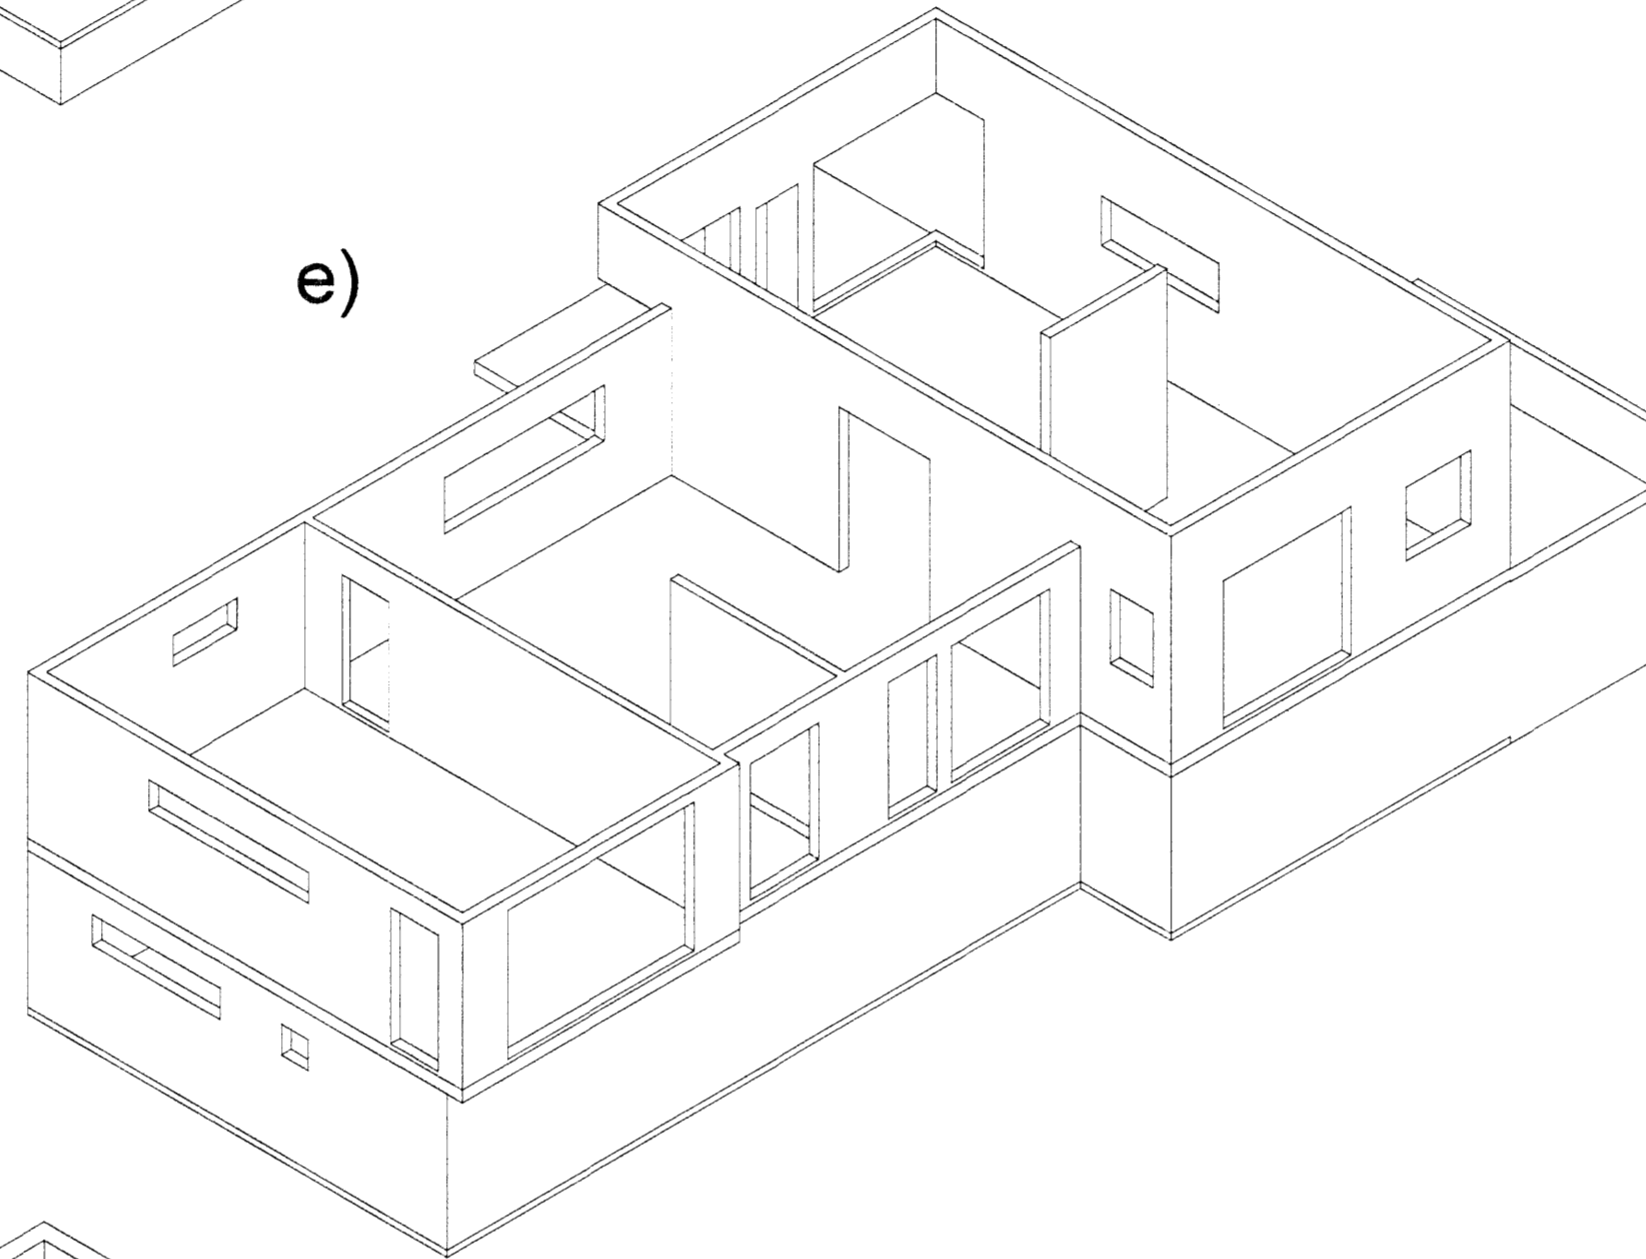


f1)

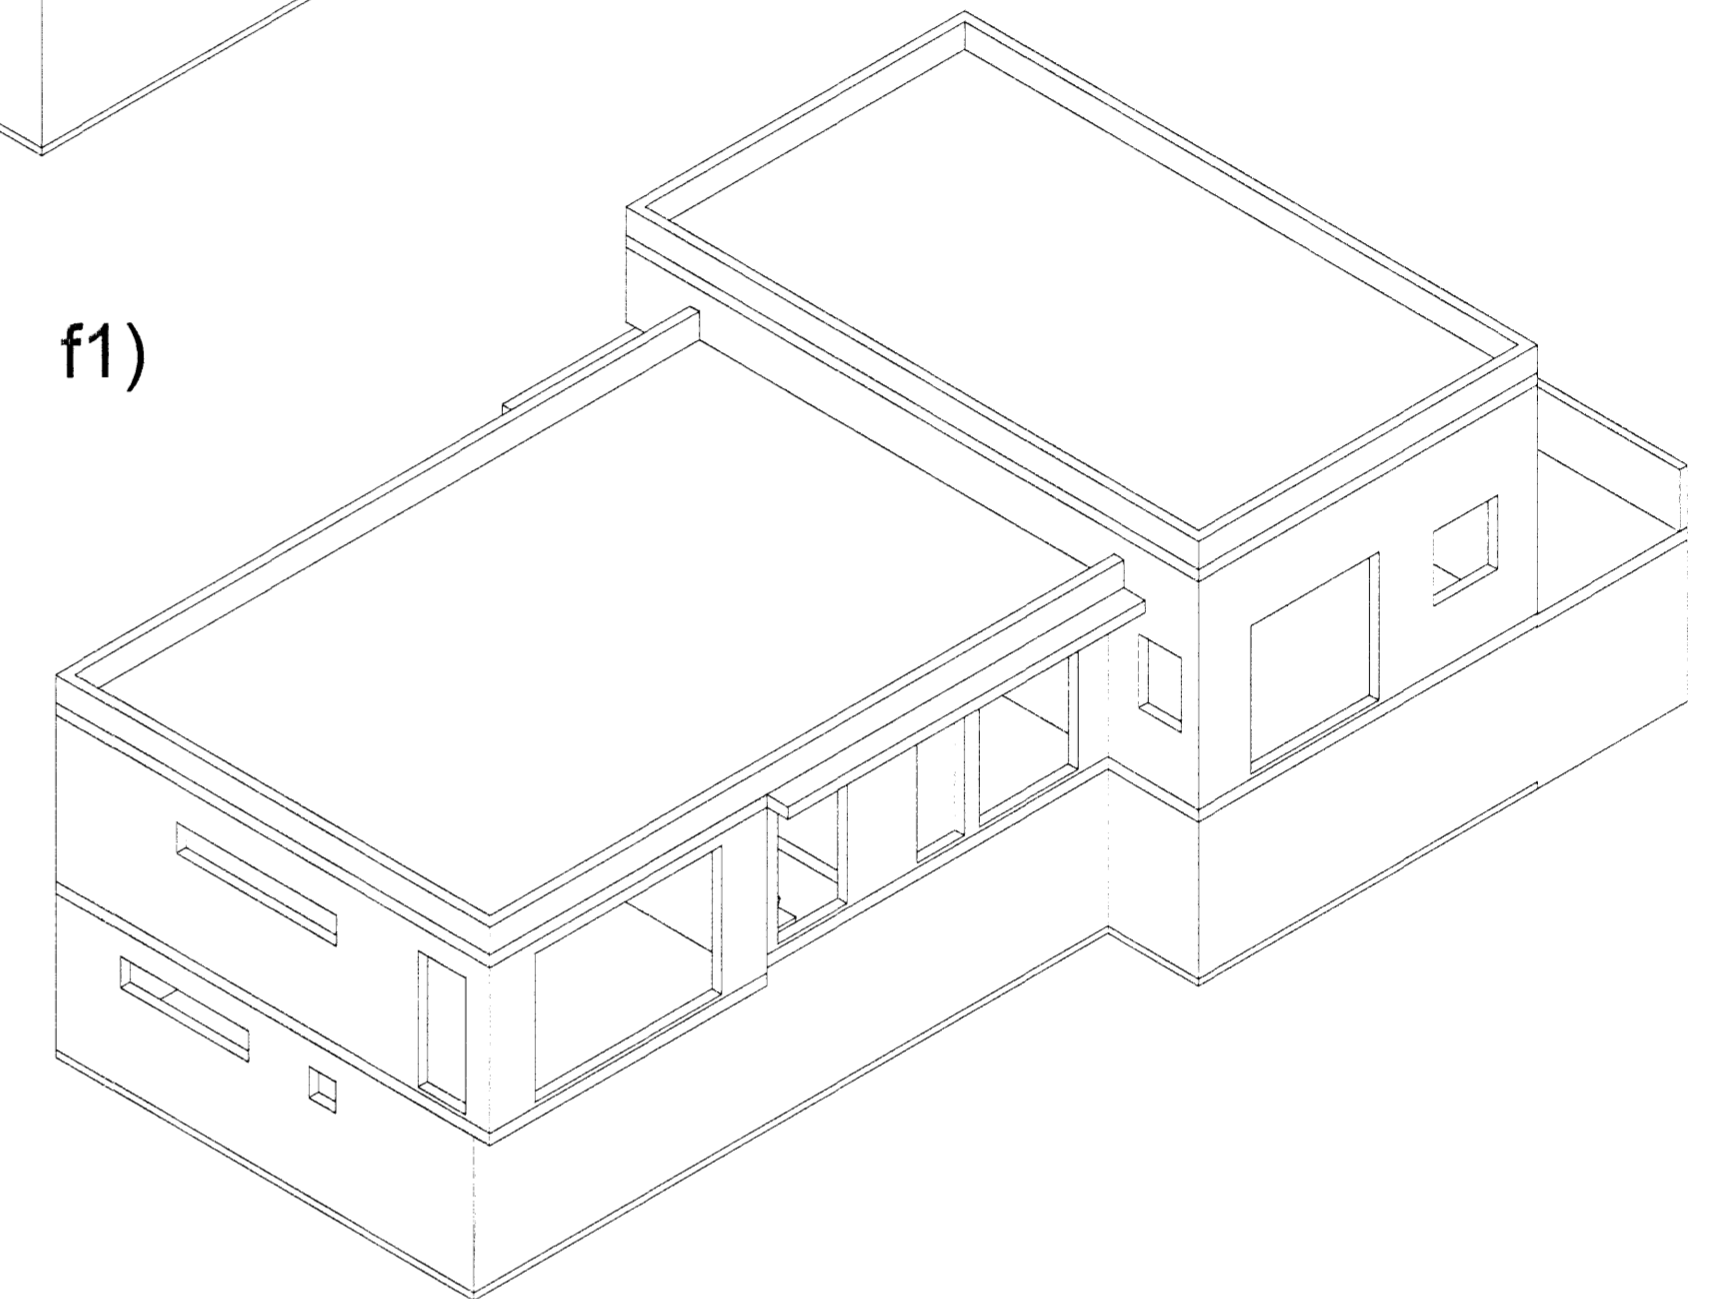

f3)

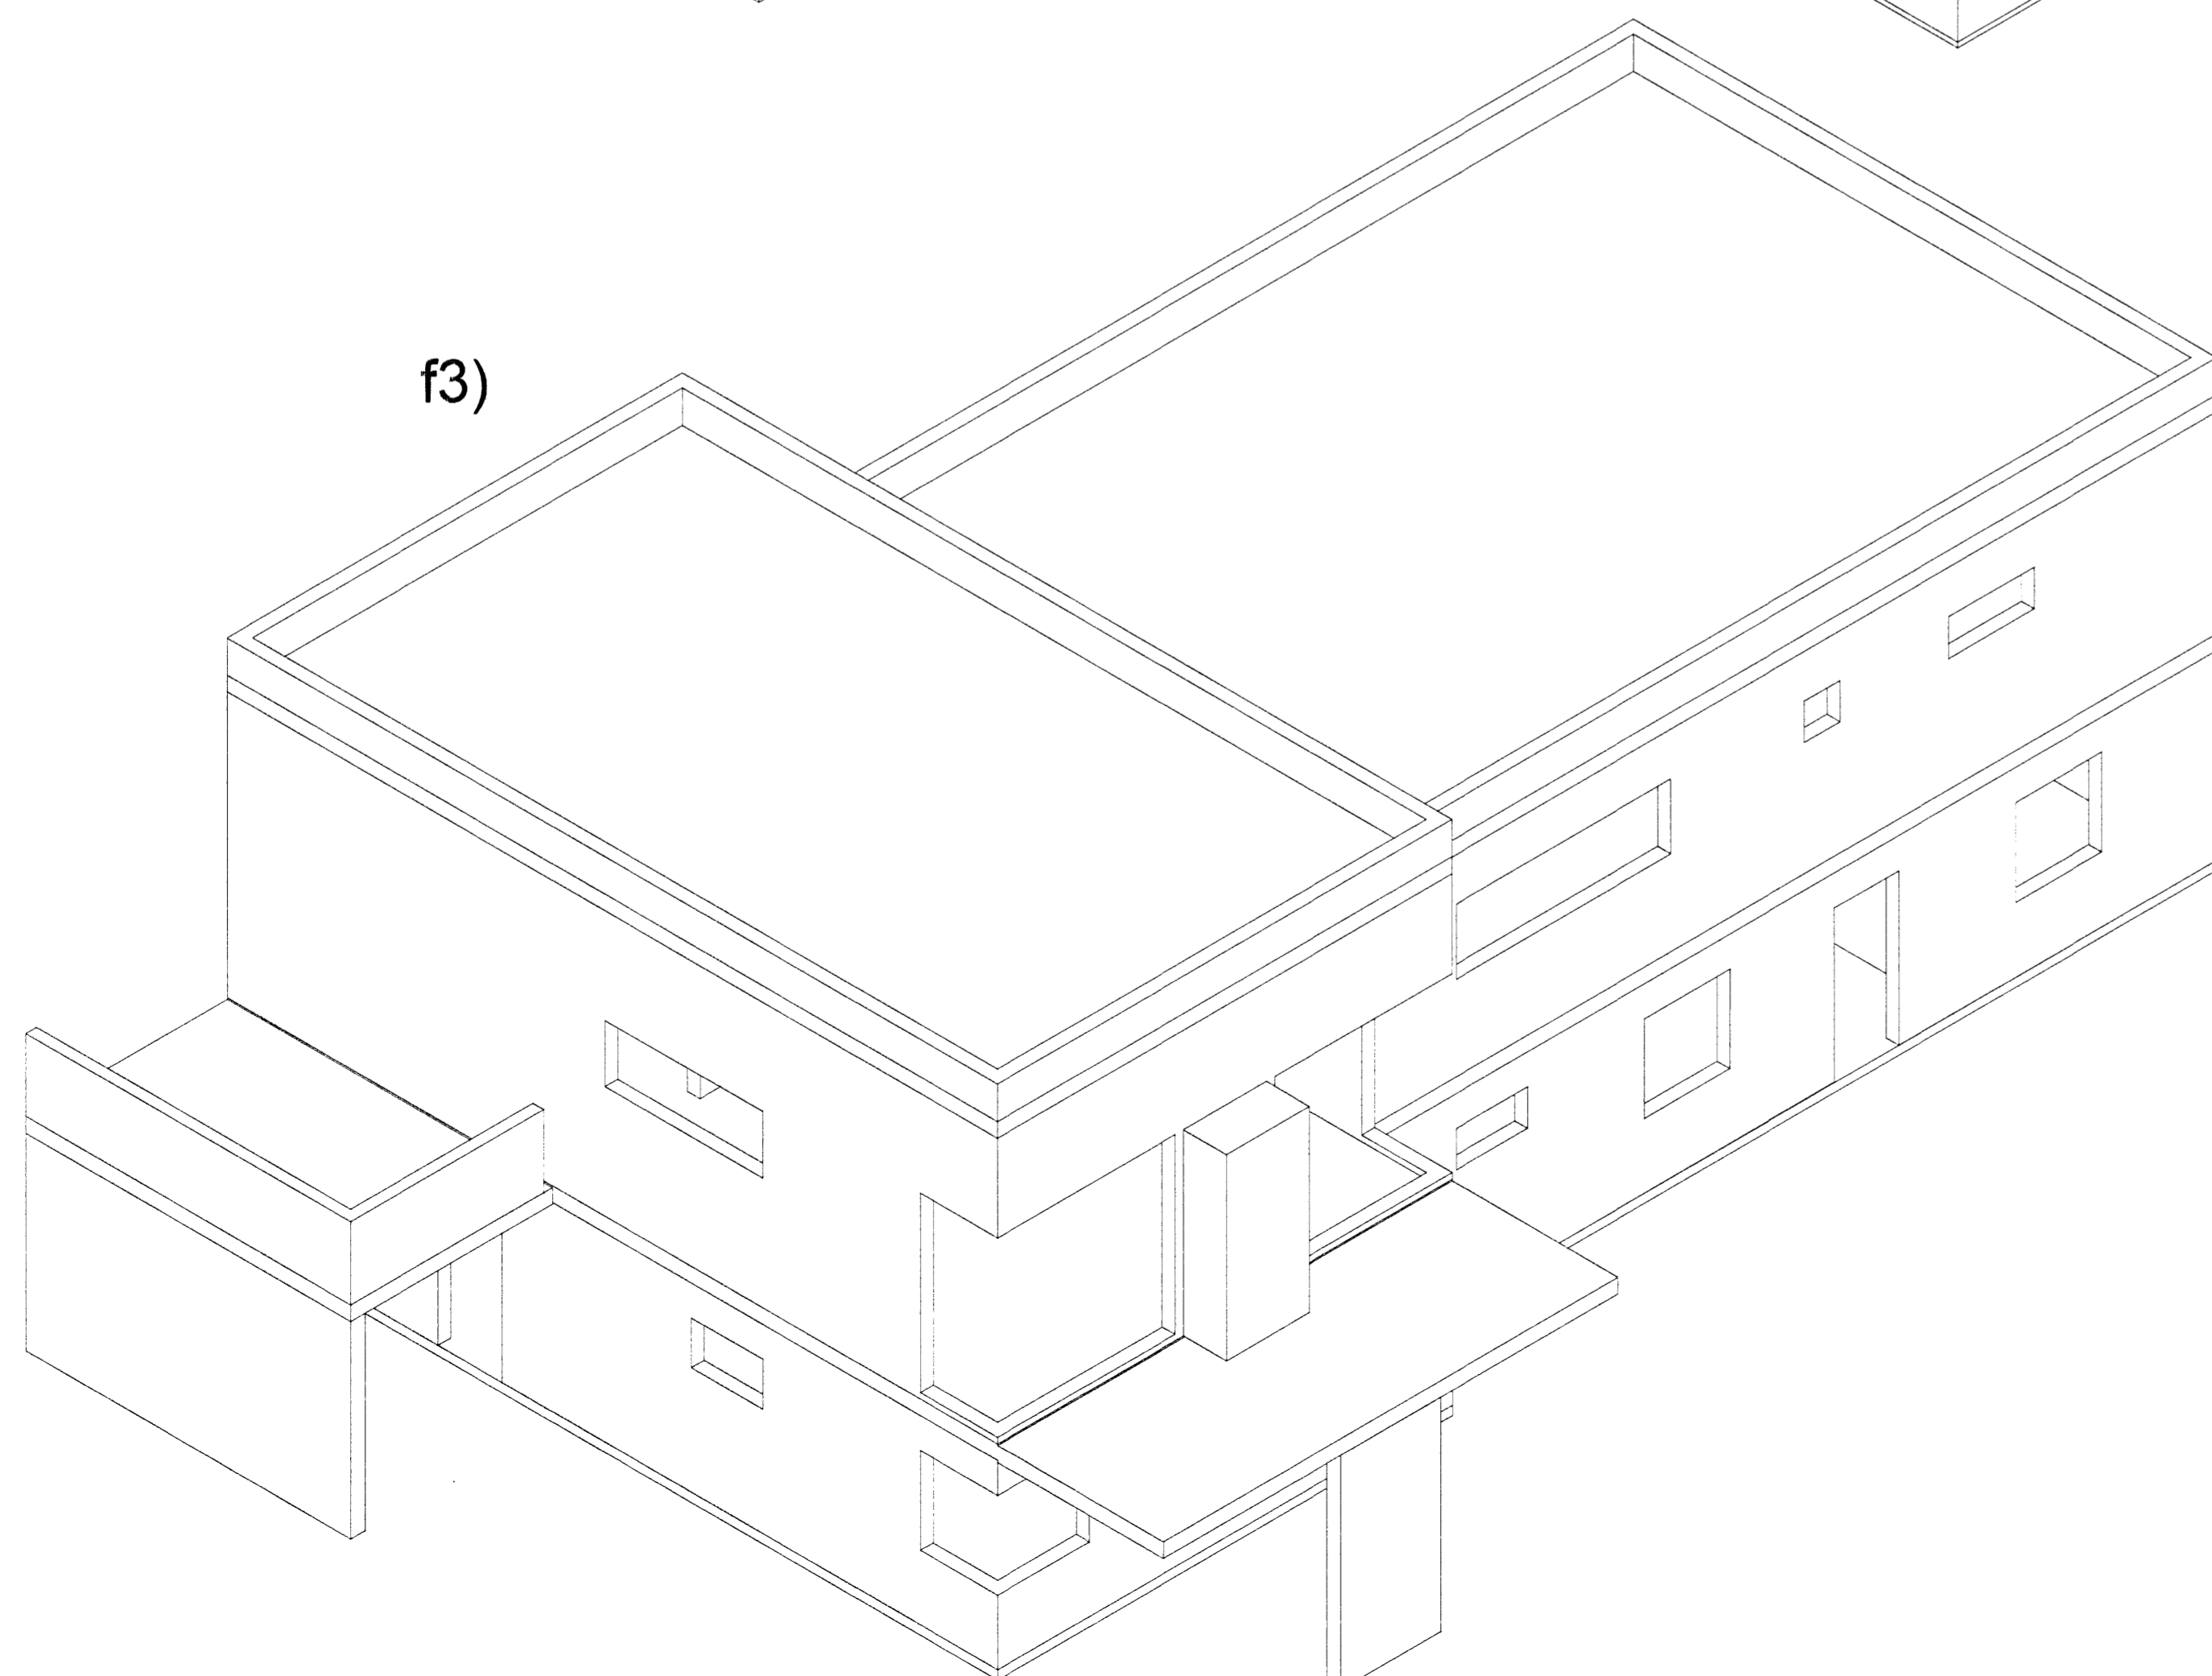

f2)

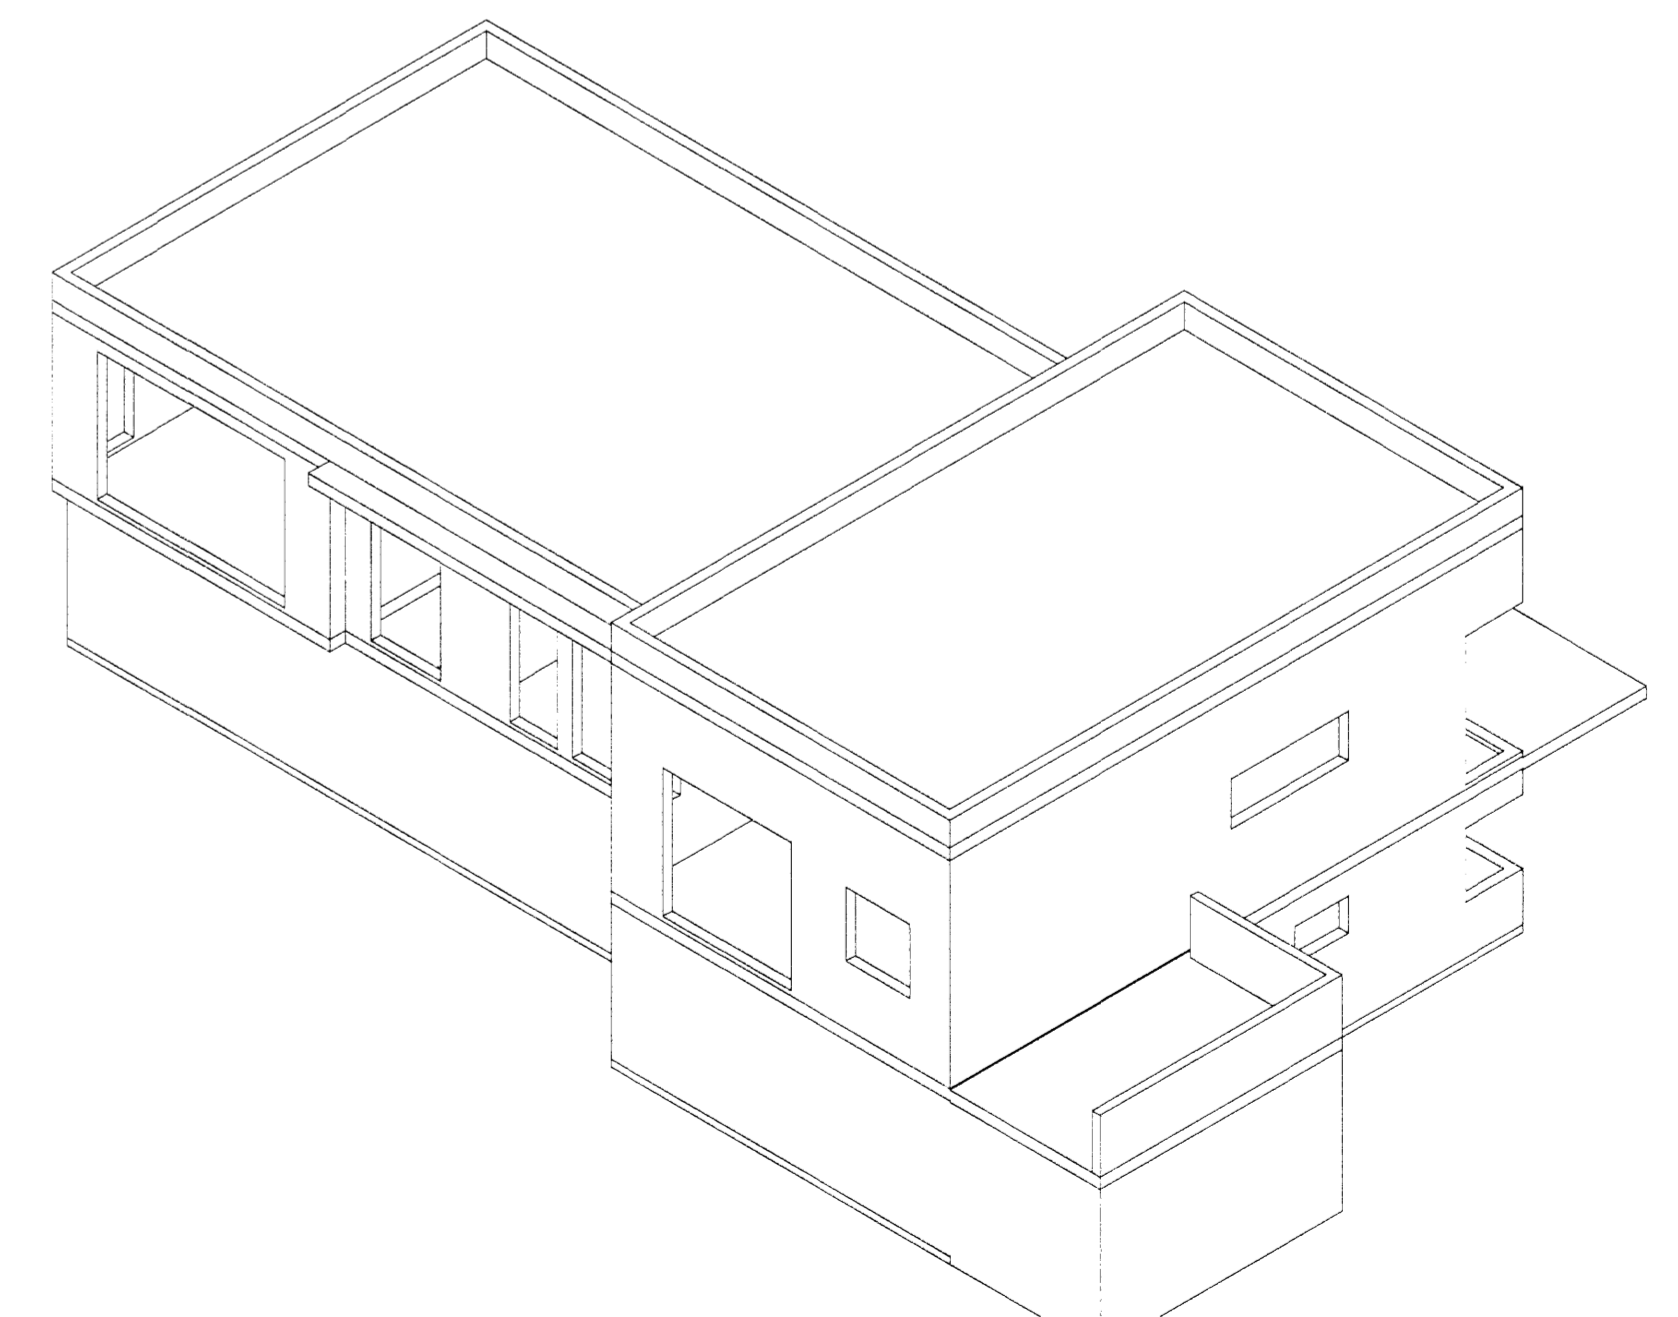

Númer	Dags.	Skýring breytingar	Br. af
C	08.08.2008	skýggni við inngang	
B	24.01.2008	Gluggi á neðri hæð	
A	20.10.2007	Stökkun neðri hæðar	

Gíslí Ágúst Guðmundsson - Byggingateknfr. kt 250880-7499 Gauksáslí 41, 221 Hafnarfj. s: 863 8845 s: 863 6845	MKV. 1:100,50	DAGS. 26.07.07	ÚTGÁFA NR. 1
	TEKNI. GG	REKNI. GG	NR. TEKNINGAR B-100
HEITI VERKS: Brekkúás 19, Hafnarfirði -Íbúðarhús	ÁRITUN HÖNNUÐAR <i>[Signature]</i>	DAGS. ÁRITUNAR 08.07.2008	
HEITI TEKNINGAR B-100 Steyptir byggingahlutar -	ÁRITUN SAMRÆMINGARHÖNNUÐAR <i>[Signature]</i>	DAGS. ÁRITUNAR 08.07.2008	