



SNID Mkv. 1:50

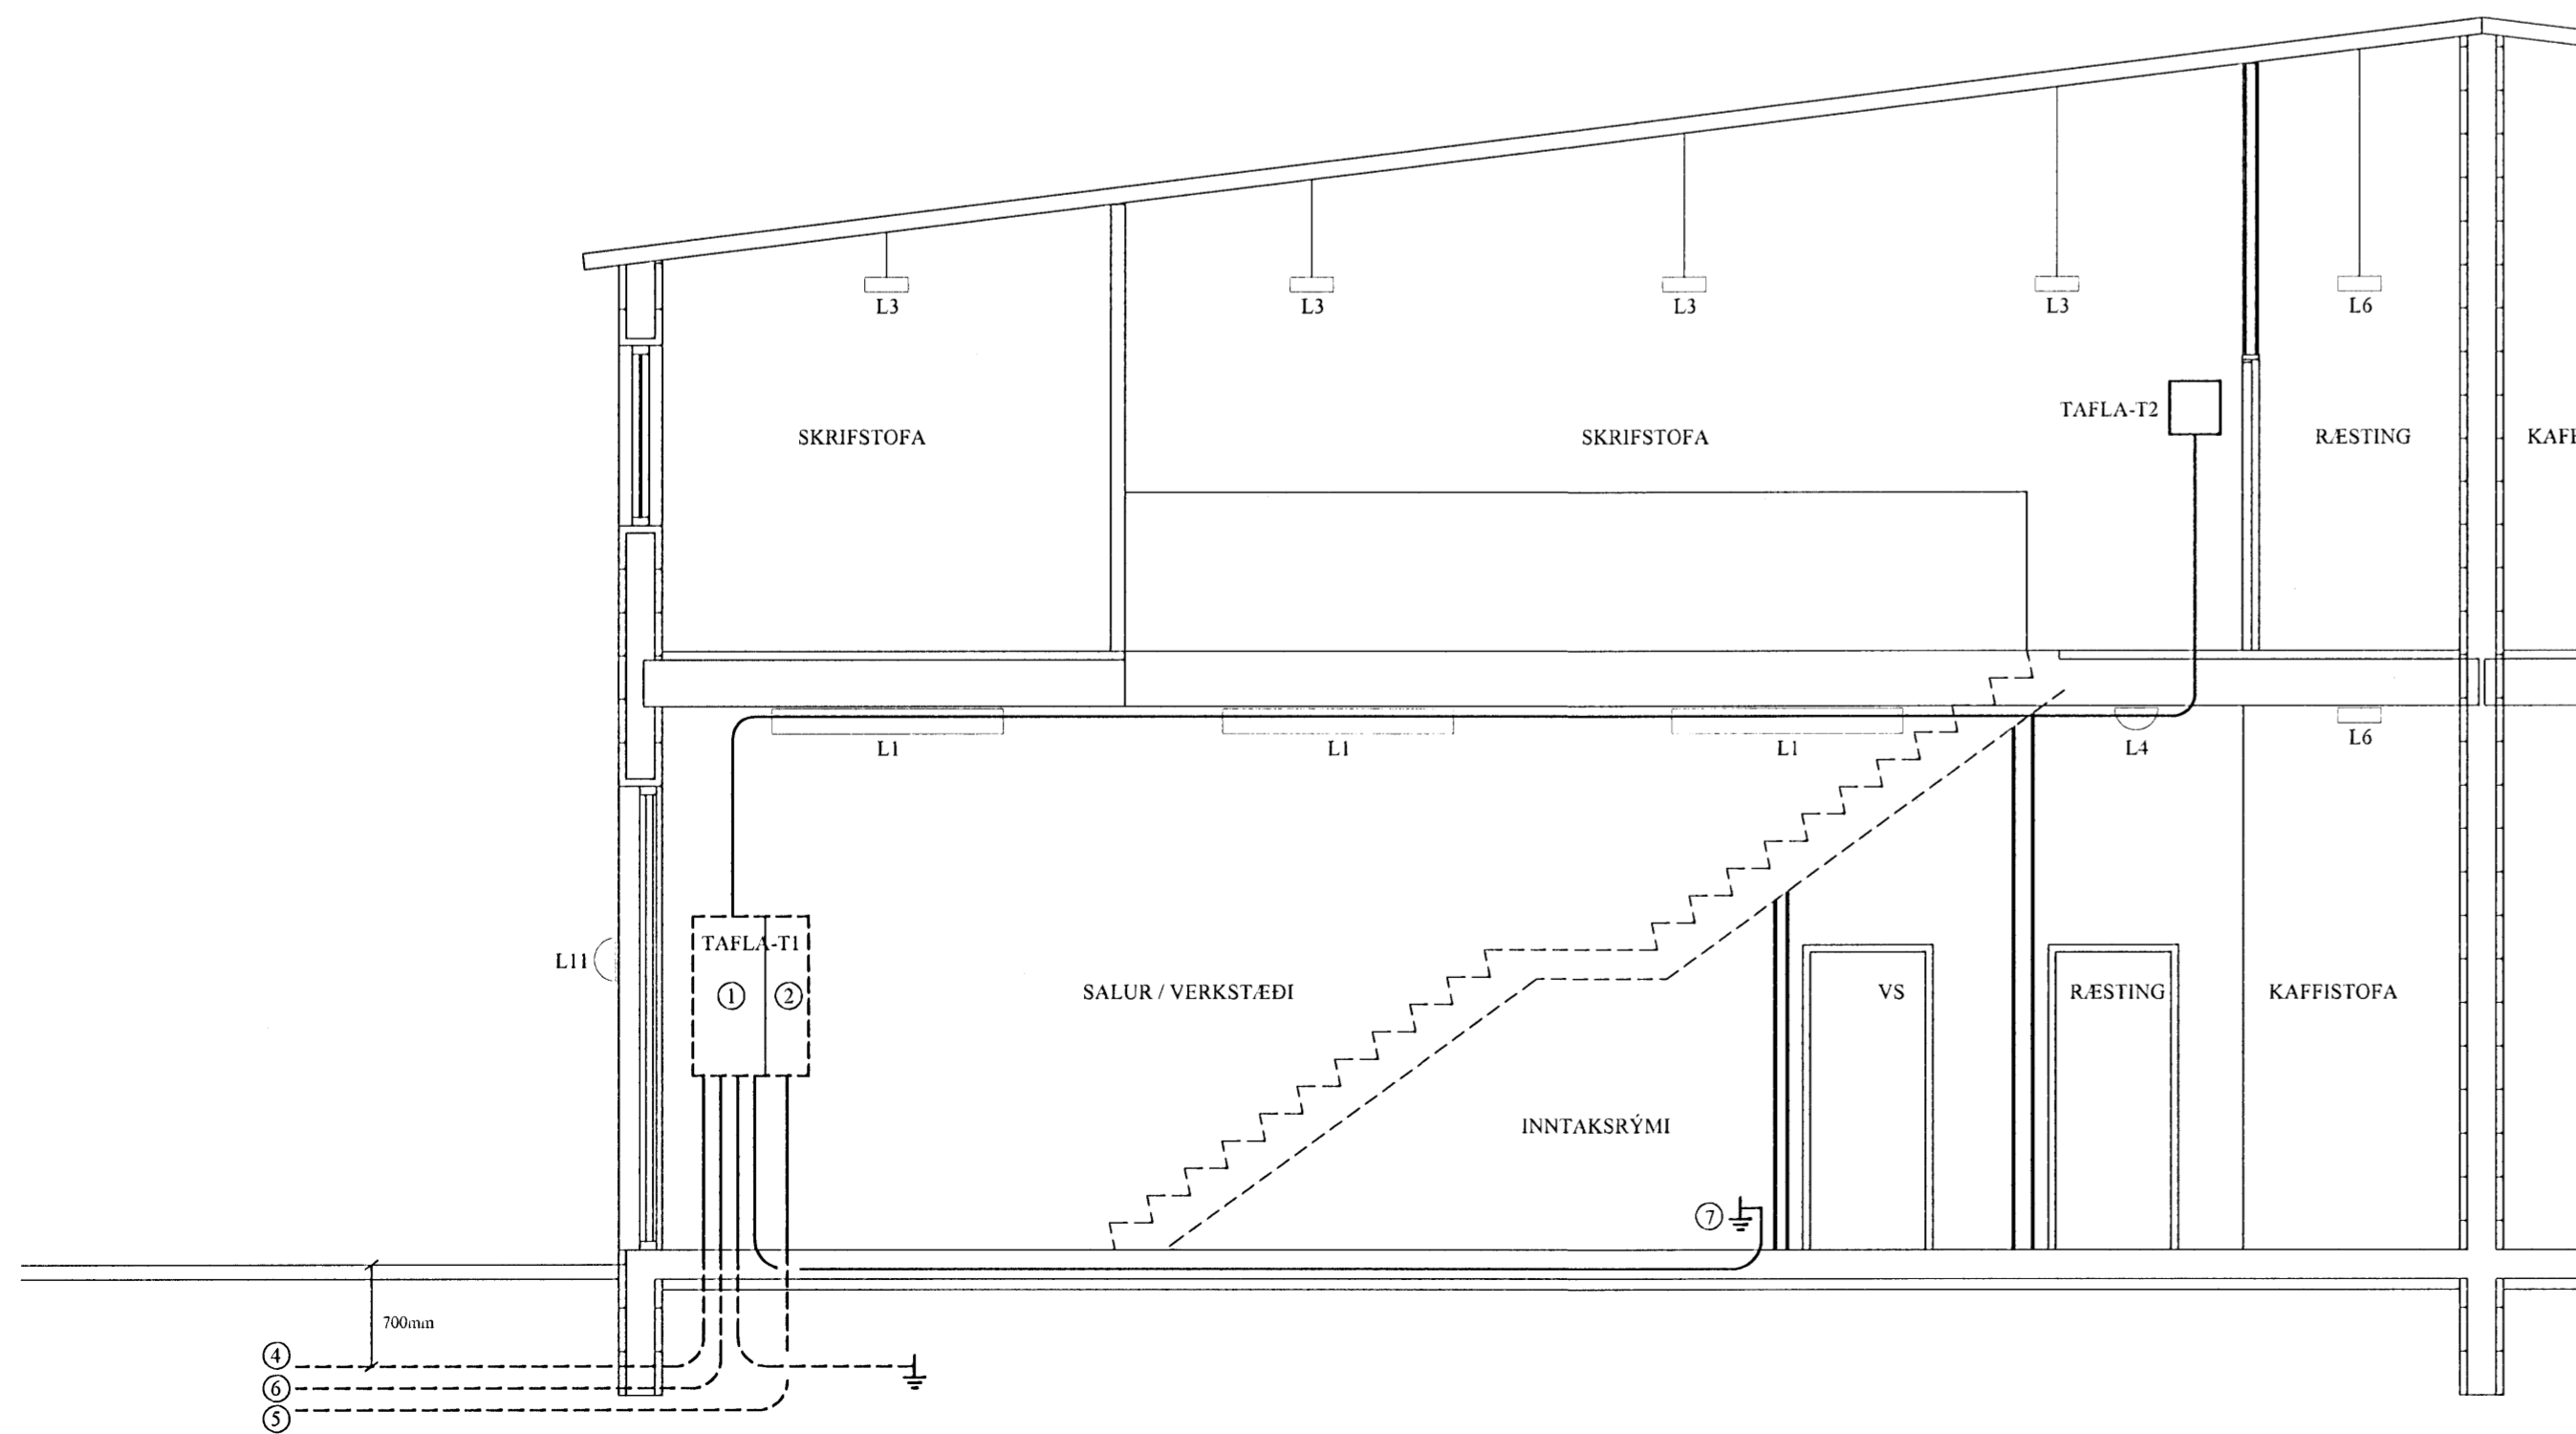

SNID Mkv. 1:50

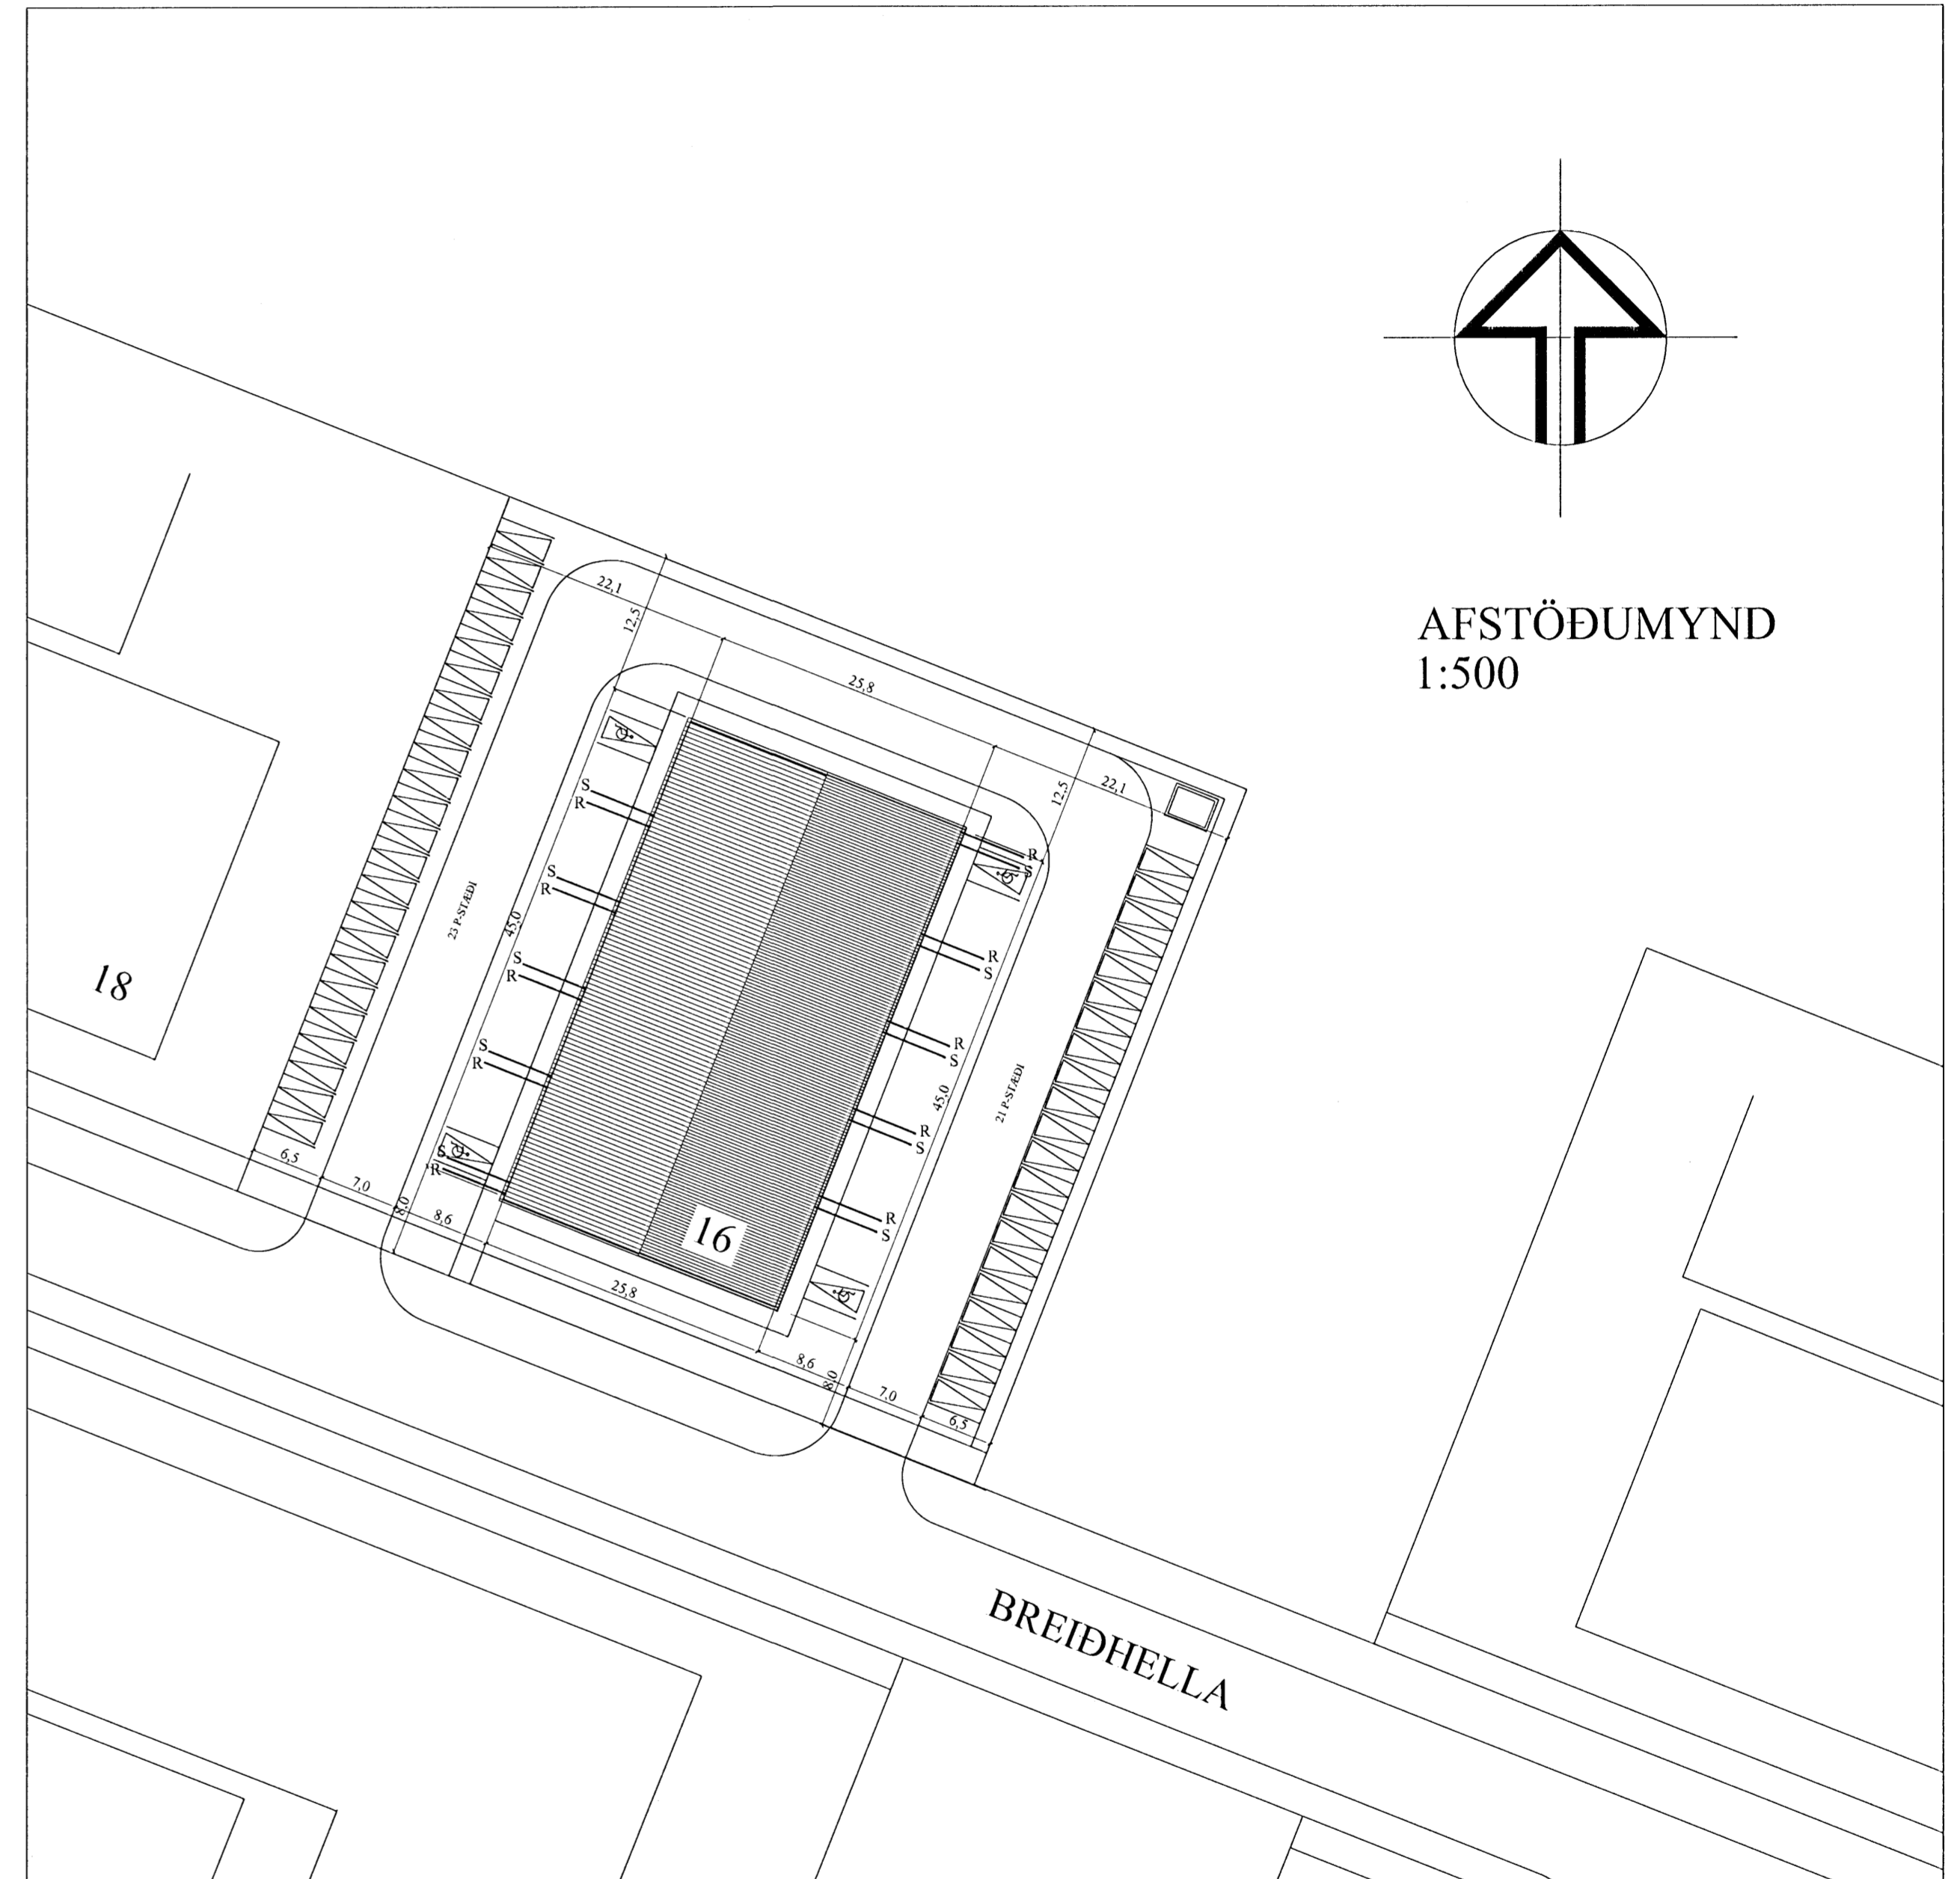

AFSTÖDUMYND
1:500

AFSTÖDUMYBND Mkv. 1:500

RAFMIÐSTÖÐIN SF. HÖNNUN OG TÆKNIRÁÐGJÖF
FRANKVÆÐI 10, REYKJANESGA

VERKHEITI: BREIÐHELLA 16, HAFNARFIRÐI

HANNAD	GBG	TEKNAÐ	ÖS	VIÐFARID	DAGS	TEKNAÐ	08-502
RAFMASSUNNSLEIÐUR		KT.	271152-5589	SAMRÆMINGARHÖNNUNLEIÐUR	KT.		
NR	DAGS	BREYTING					

HEITI TEKNINGAR: SNID OG AFSTÖDUMYND
VERK NR: R- 09
TEKNAÐ: ÁGÚST 2007
KVARDI: 1:50 OG 1:300