
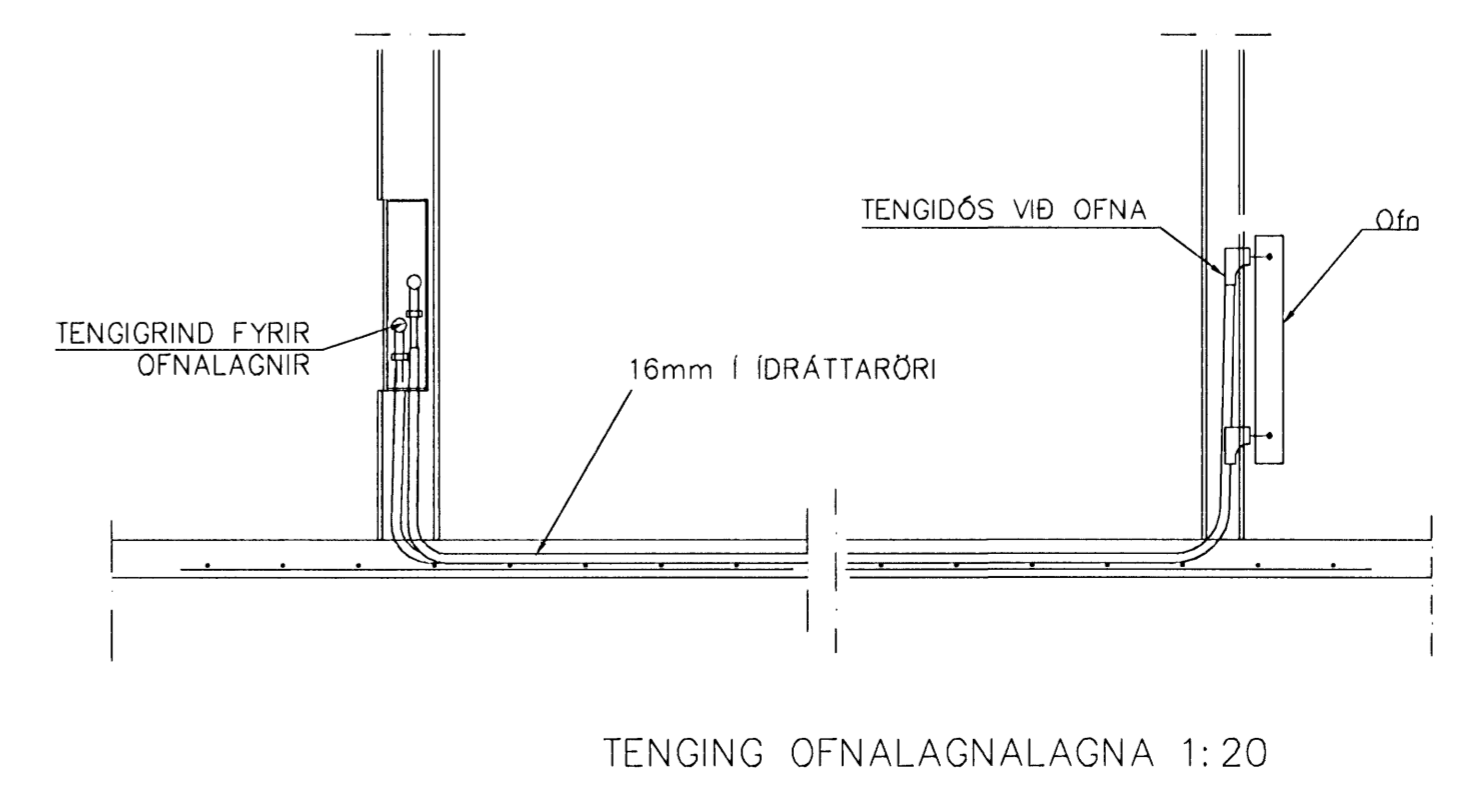
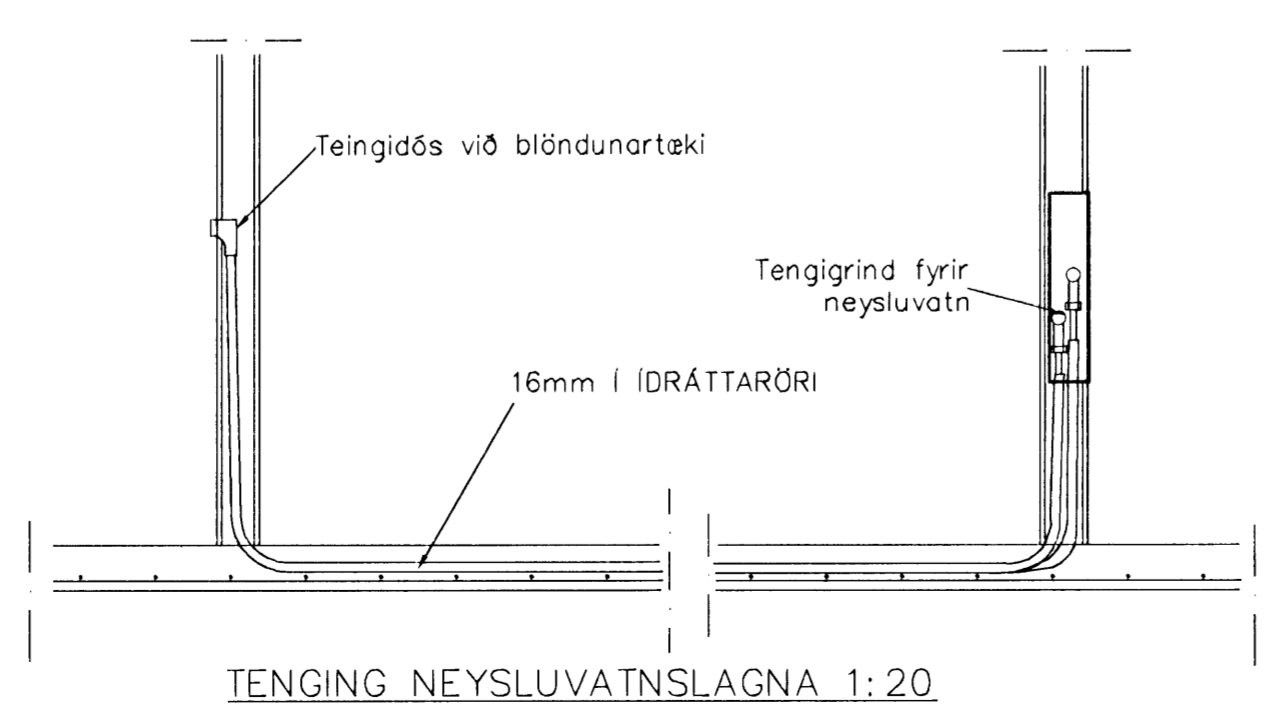


301	HJÓN	1,140	1500	600
302	ANDD	470	600	600
303	HERB	790	1500	600
304	HANDKLOFN			
305	HANDKLOFN			
306	HERB	690	1200	600
307	ANND	400	600	600
308	HJÓN	870	1500	600
309	HJÓN	870	1500	600
310	ANDD	400	600	600
311	HERB	690	1200	600
312	HANDKLOFN			
313	HANDKLOFN			
314	HERB	690	1500	600
315	ANDD	470	600	600
316	HJÓN	1,140	1500	600
317	HERB	780	1500	600
318	STOFA	630	900	400
319	STOFA	1,120	1500	400
320	STOFA	2,010	2800	400
321	STOFA	1,860	2800	400
322	STOFA	1,860	2800	400
323	STOFA	2010	2800	400
324	STOFA	780	1500	400
325	STOFA	630	900	600
326	HERB	780	1500	600

GÓLFHITALAGNIR
 16mm Pe-PEX c/c200

GRUNNMYND 3. HÆÐAR 1:50

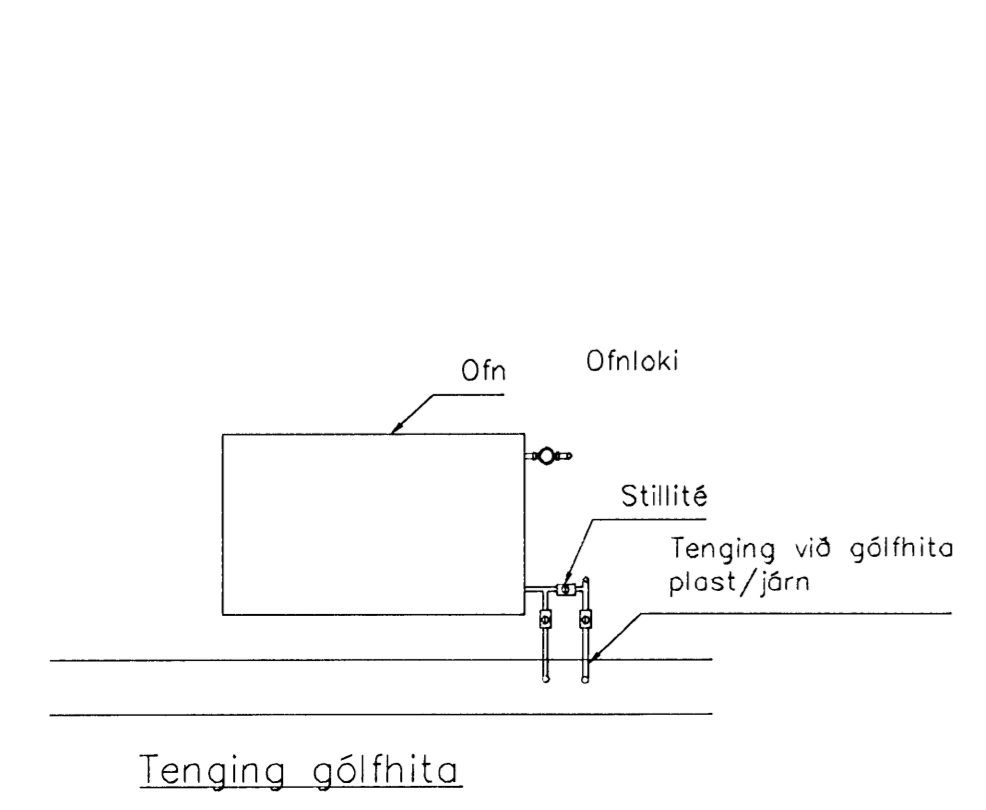

01	JÚNÍ 08	GÓLFHITA BREYTT	G.H.
Br.	Dags.	Eðli breytinga	Sign

ESKIVELLIR 19
 HAFNARFIRÐI
 HITAVATNSFRÁRENNSLIS OG
 LOFTRÆSTILAGNIR 3. HÆÐAR

MKV. 1:50 1:20
 DAGS. NÓV. 2007
 VERK NR. 2723
 TEIKN. NR. 2-15
 HANNAÐ SIG. ÞORLEIFSS. KT. 241148-3009
 TEIKNAD G.H.
 YFIRFARID

TÆKNIPJÓNUSTA SIGURDAR ÞORLEIFSSONAR ehf
 STRANDGÖTU 11 220 HAFNARFIRÐI
 Sími 555-4255 FAX 555-2875
 E-mail tsth@simnet.is
 kt: 440693-2539