
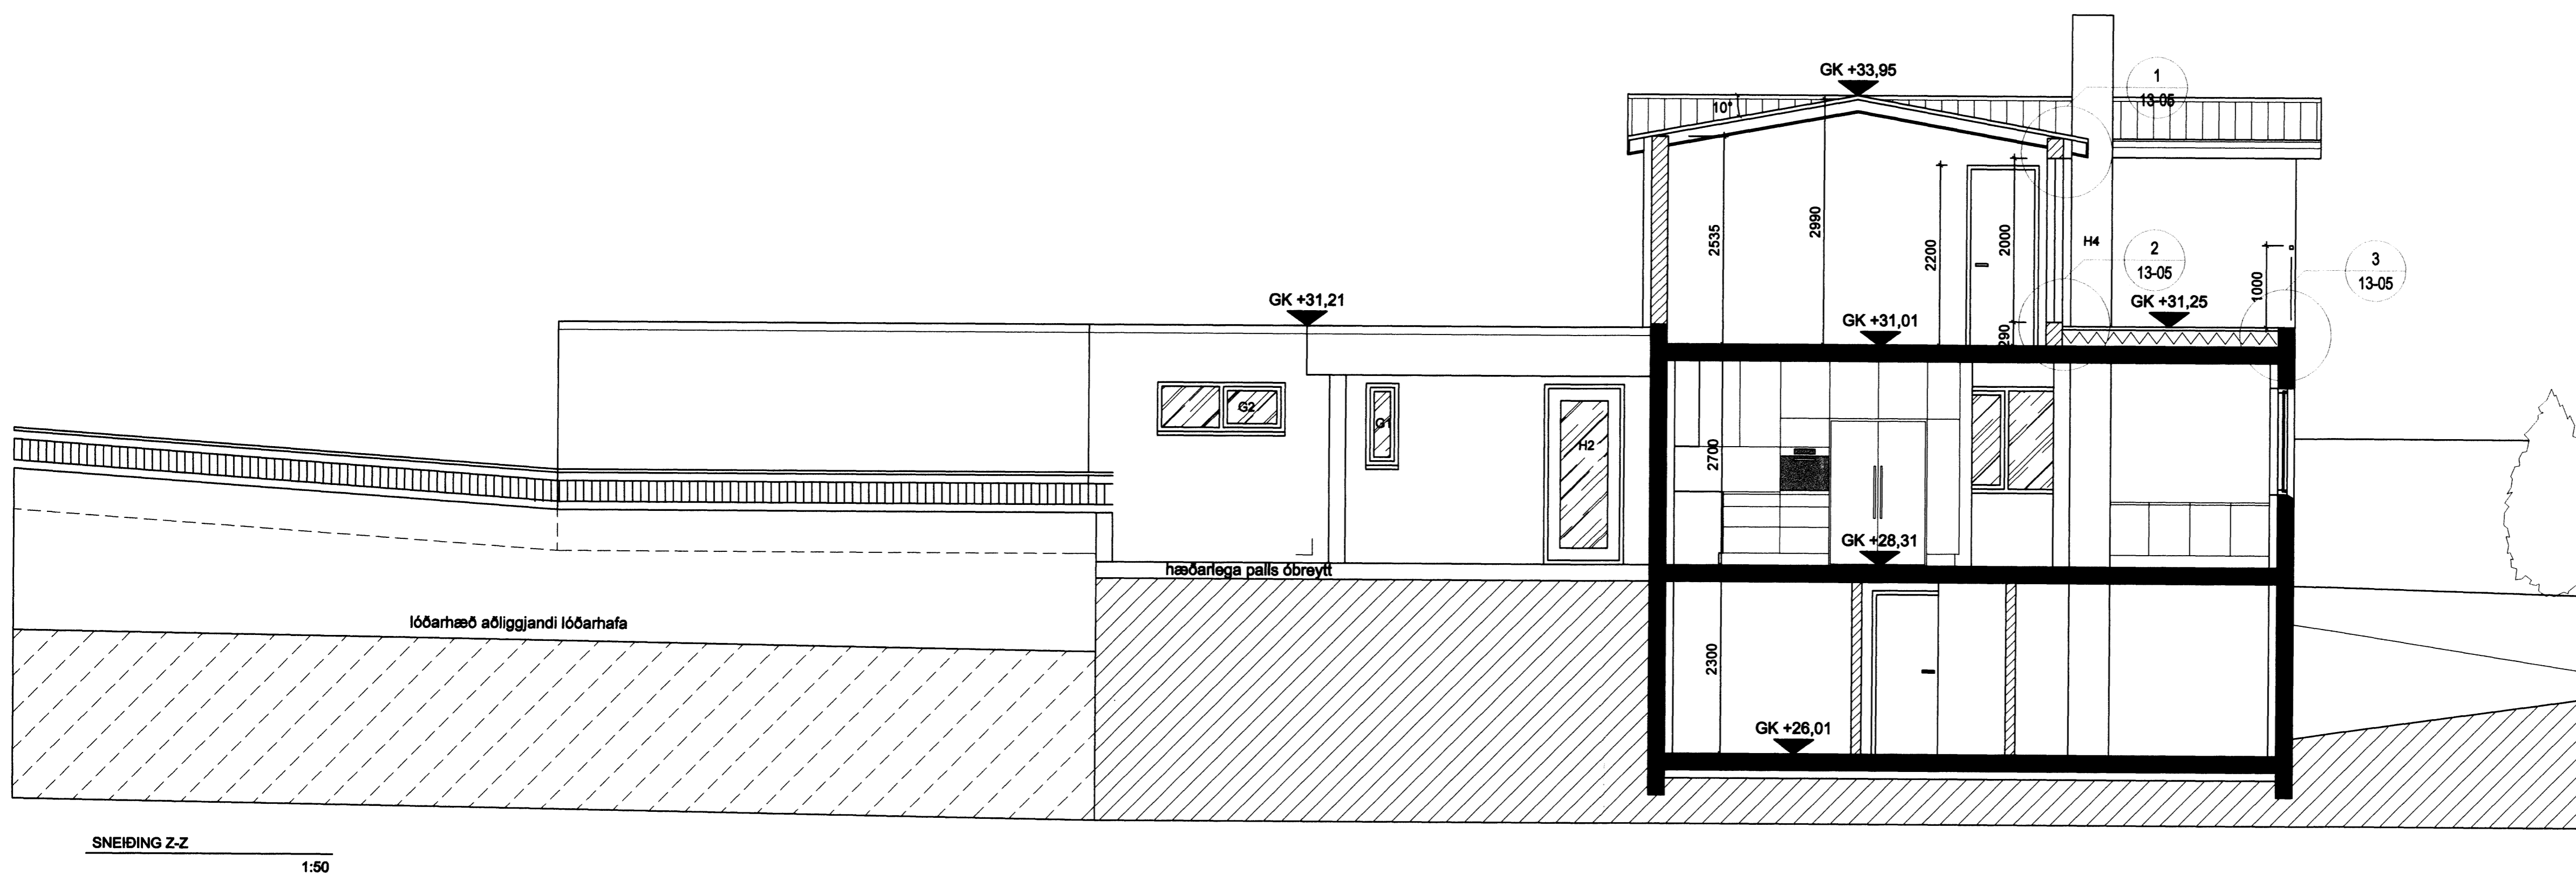
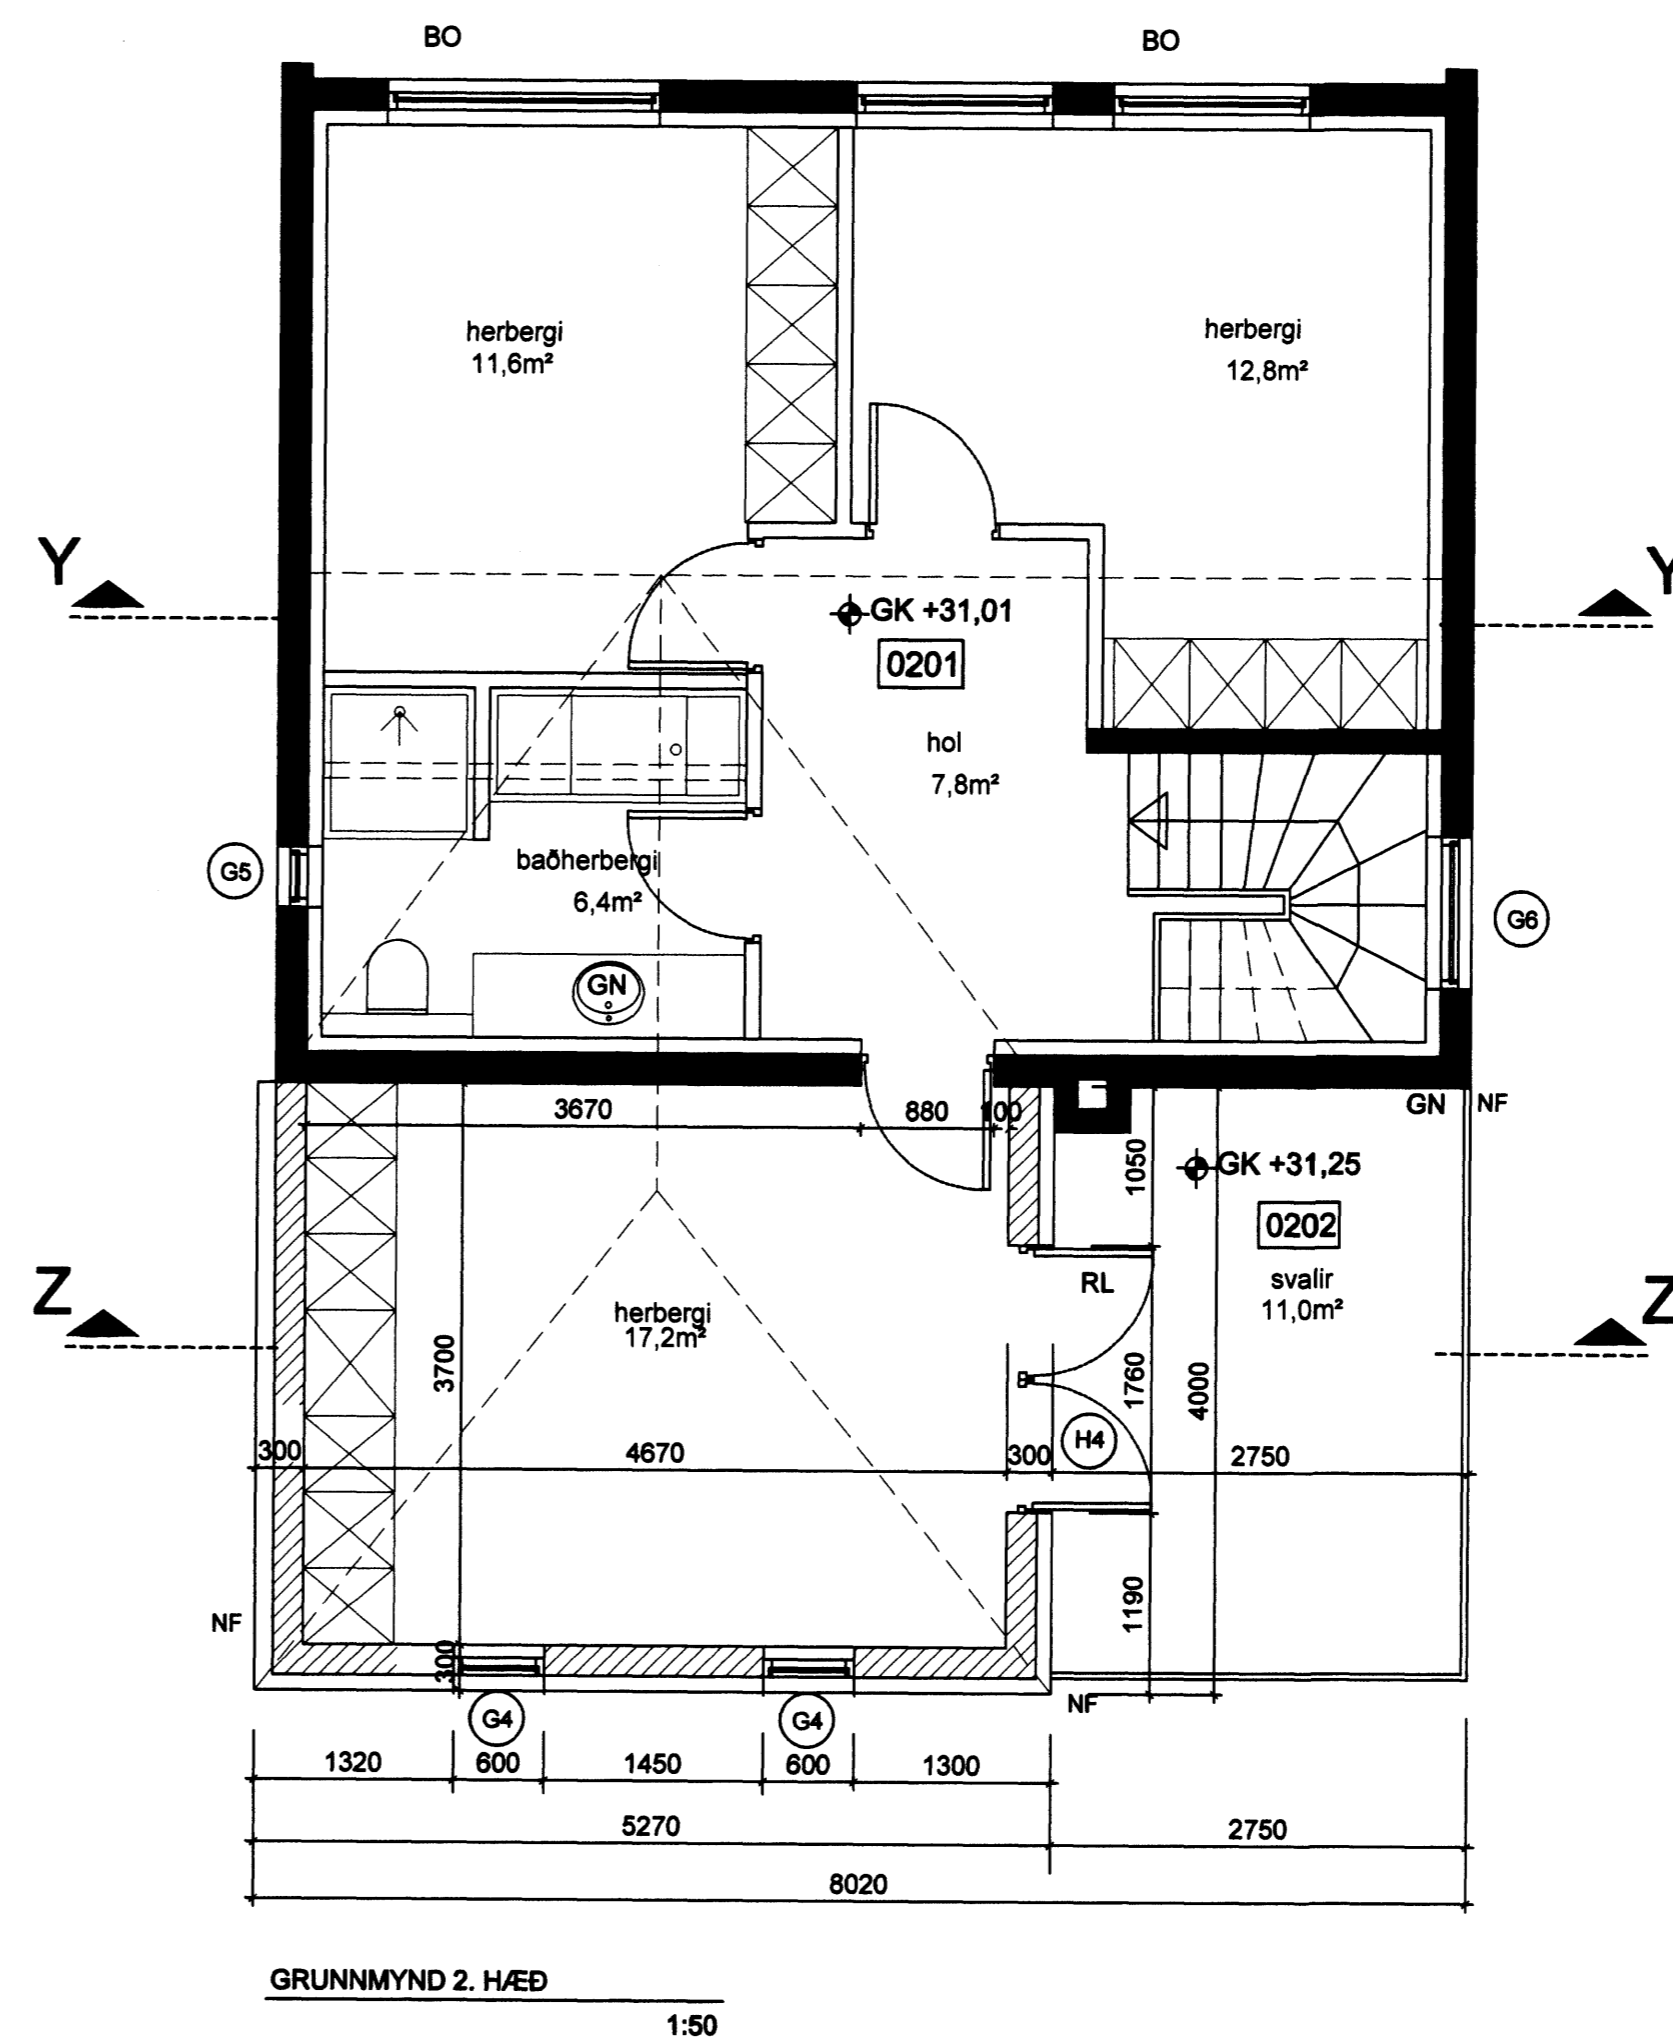


Samþykkt þann  
11 DEC 2009  
Byggingatulltrúinn í Hafnarfirði  
F.h. Hrólfur S. Gunnlaugsson

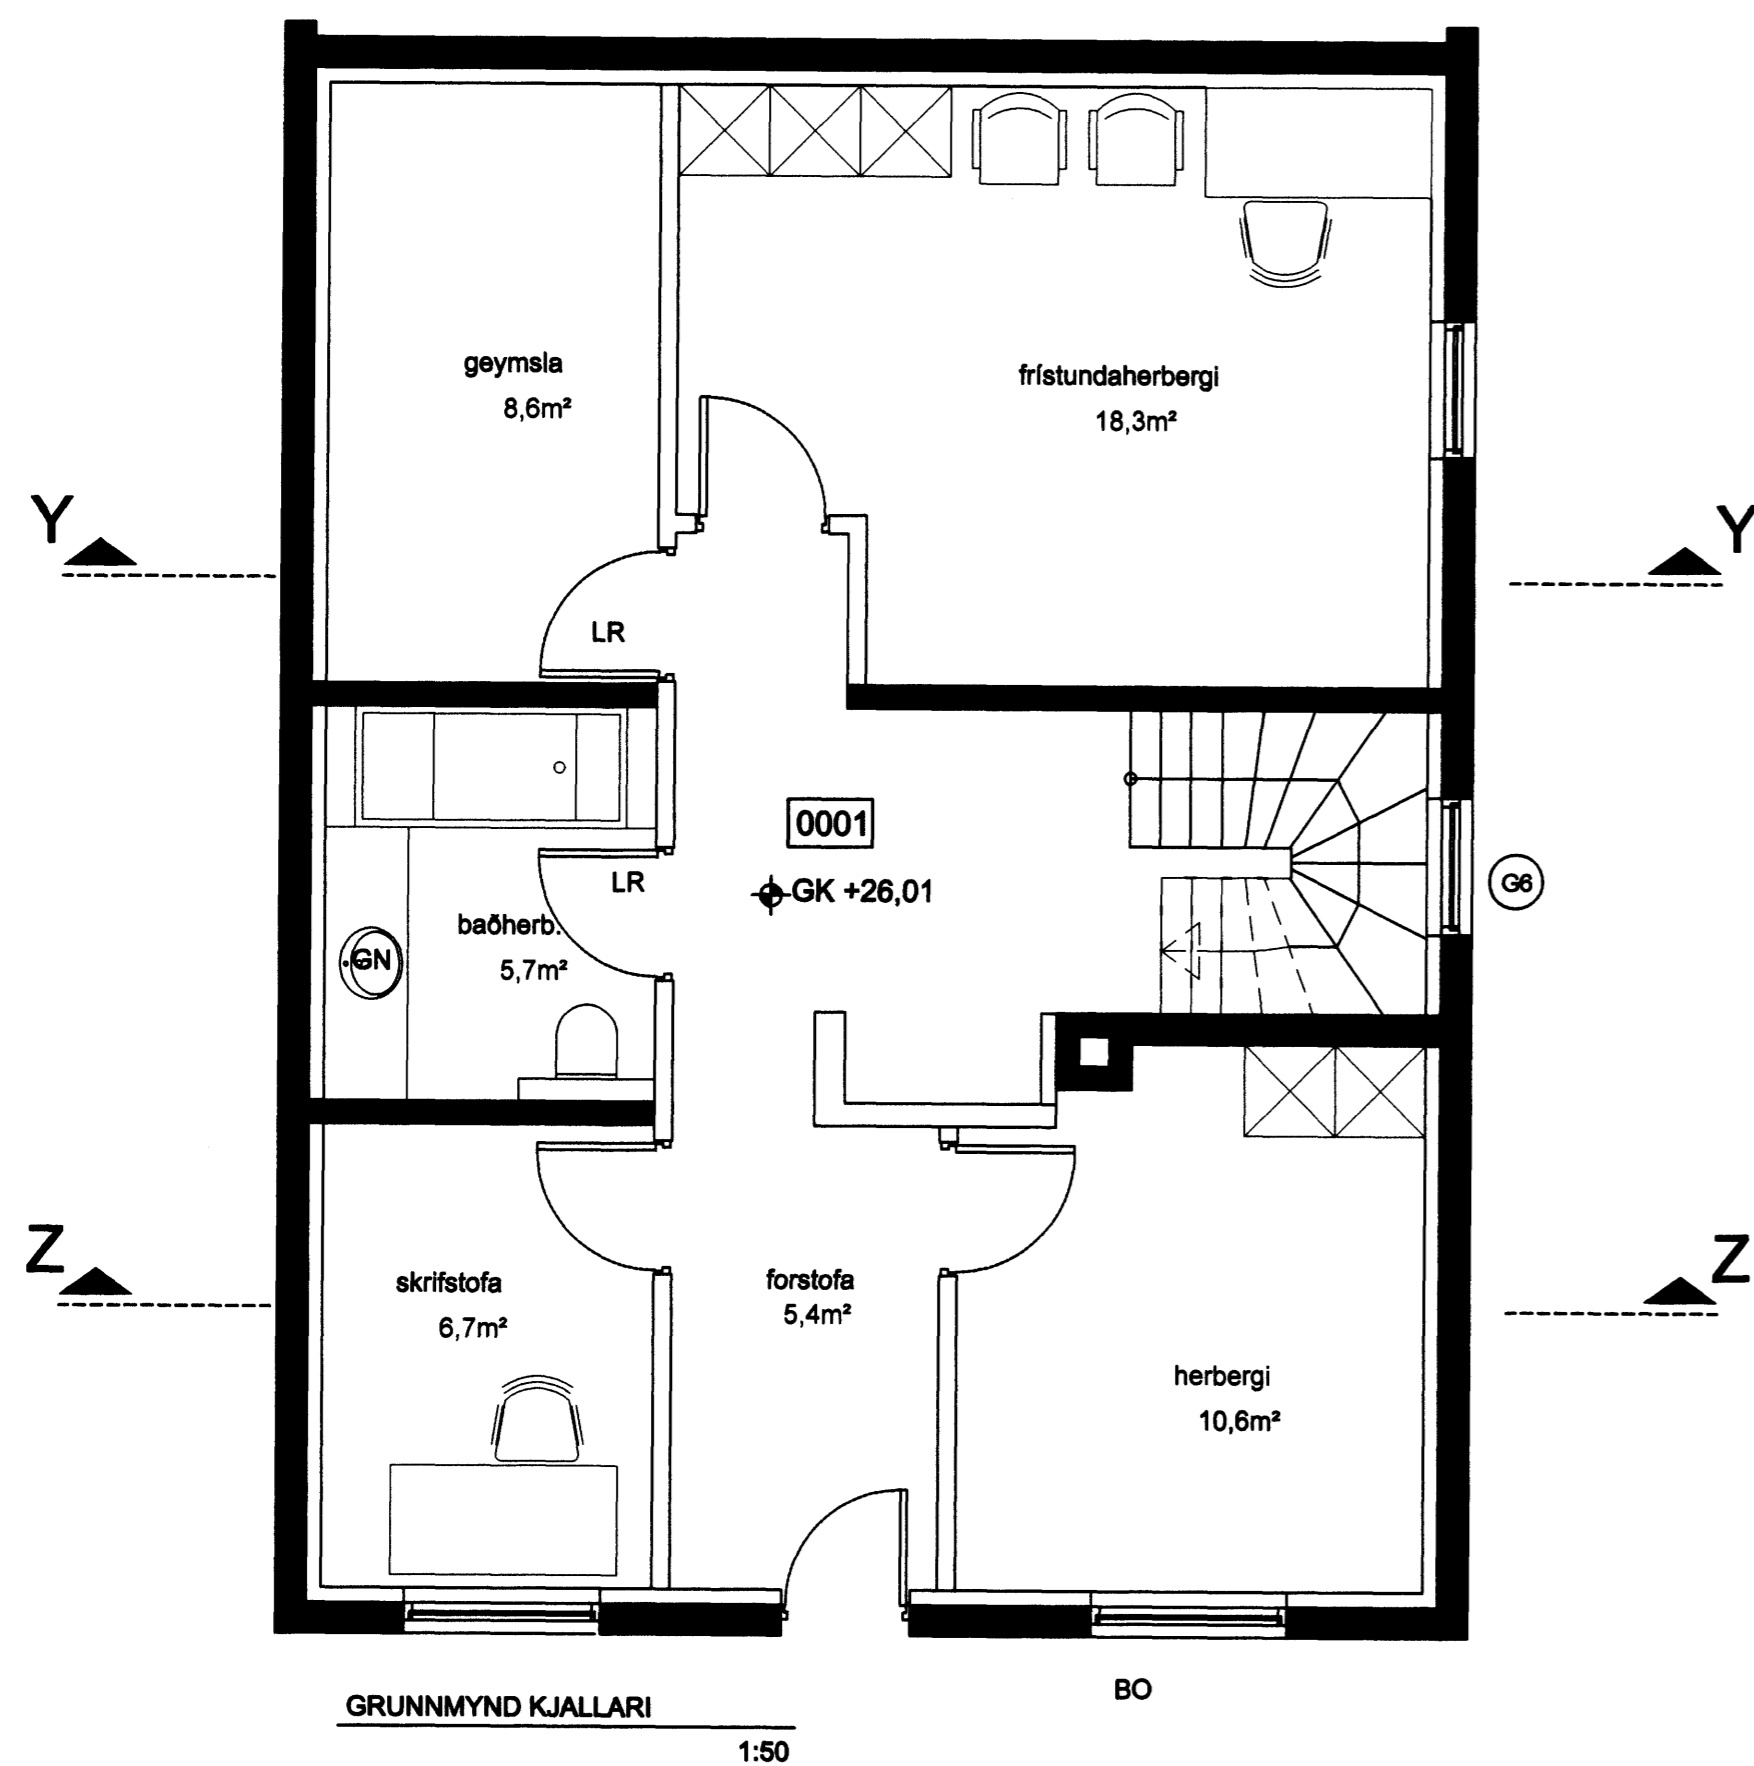

BREYTINGAR	NR.	DAGS.	BREYTING	SP.

K.J. HÖNNUN EHF  
460902-2150  
TEL: 554-3232  
TEL: 899-3234  
E-MAIL: kjhonnun@visir.is

HÖNNUN - SKIPULAG - RÁÐGJÖF  
KJARTAN RAFNISSON FRIÐSA  
JÓN M. HALLDÓRSSON BYGGINGAFR.

SAMÞYKKT  
VERK  
HRINGBRAUT 30  
HAFNARFIRÐI

TEIKNING  
GRUNNMYND KJALLARI OG 2. HÆÐ  
OG SNEIÐING Z-Z

KVARDI  
1:50

DAGS.  
09.11.2009  
TEIKNAD AF  
KR

TEIKNING NR.  
270365-3539  
091162-3509