



GRUNNMYND HOLPLÖTUR  
1:30

Samband  
04 DEC 2009  
Byggingarvitun ehf.  
Hrólfur S. Guðnason

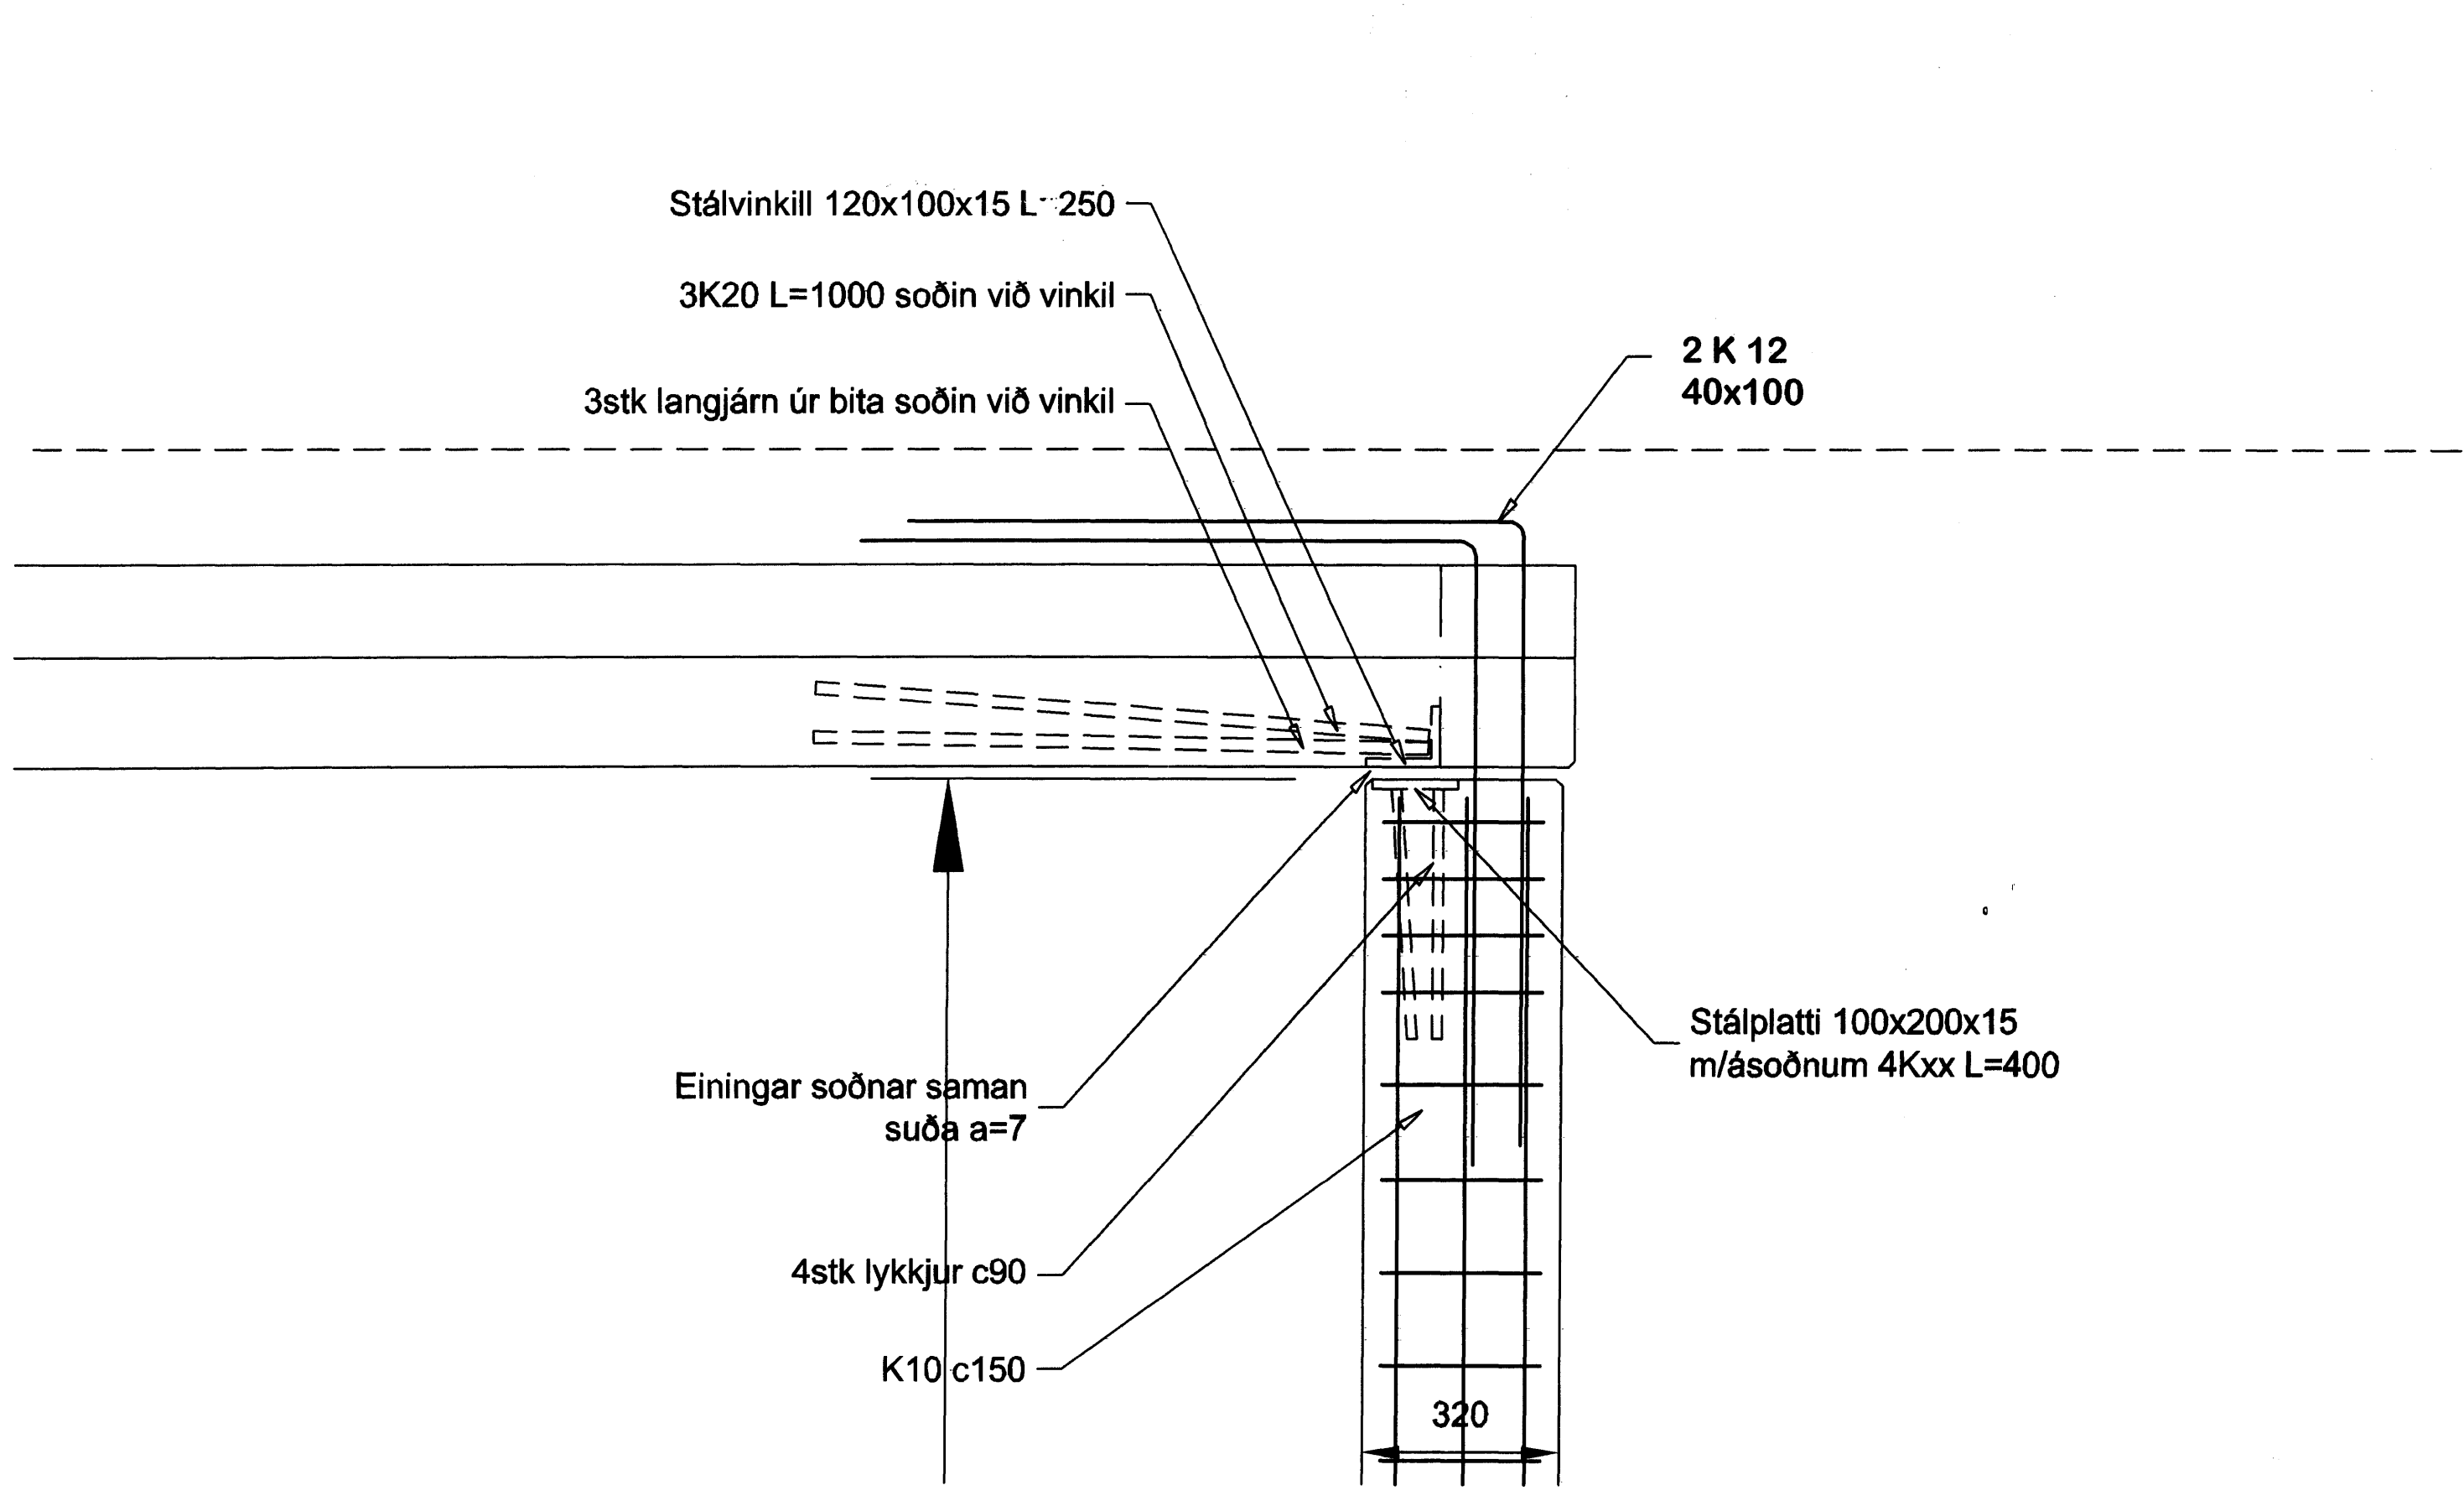

Tenging súlu og bita  
1:10

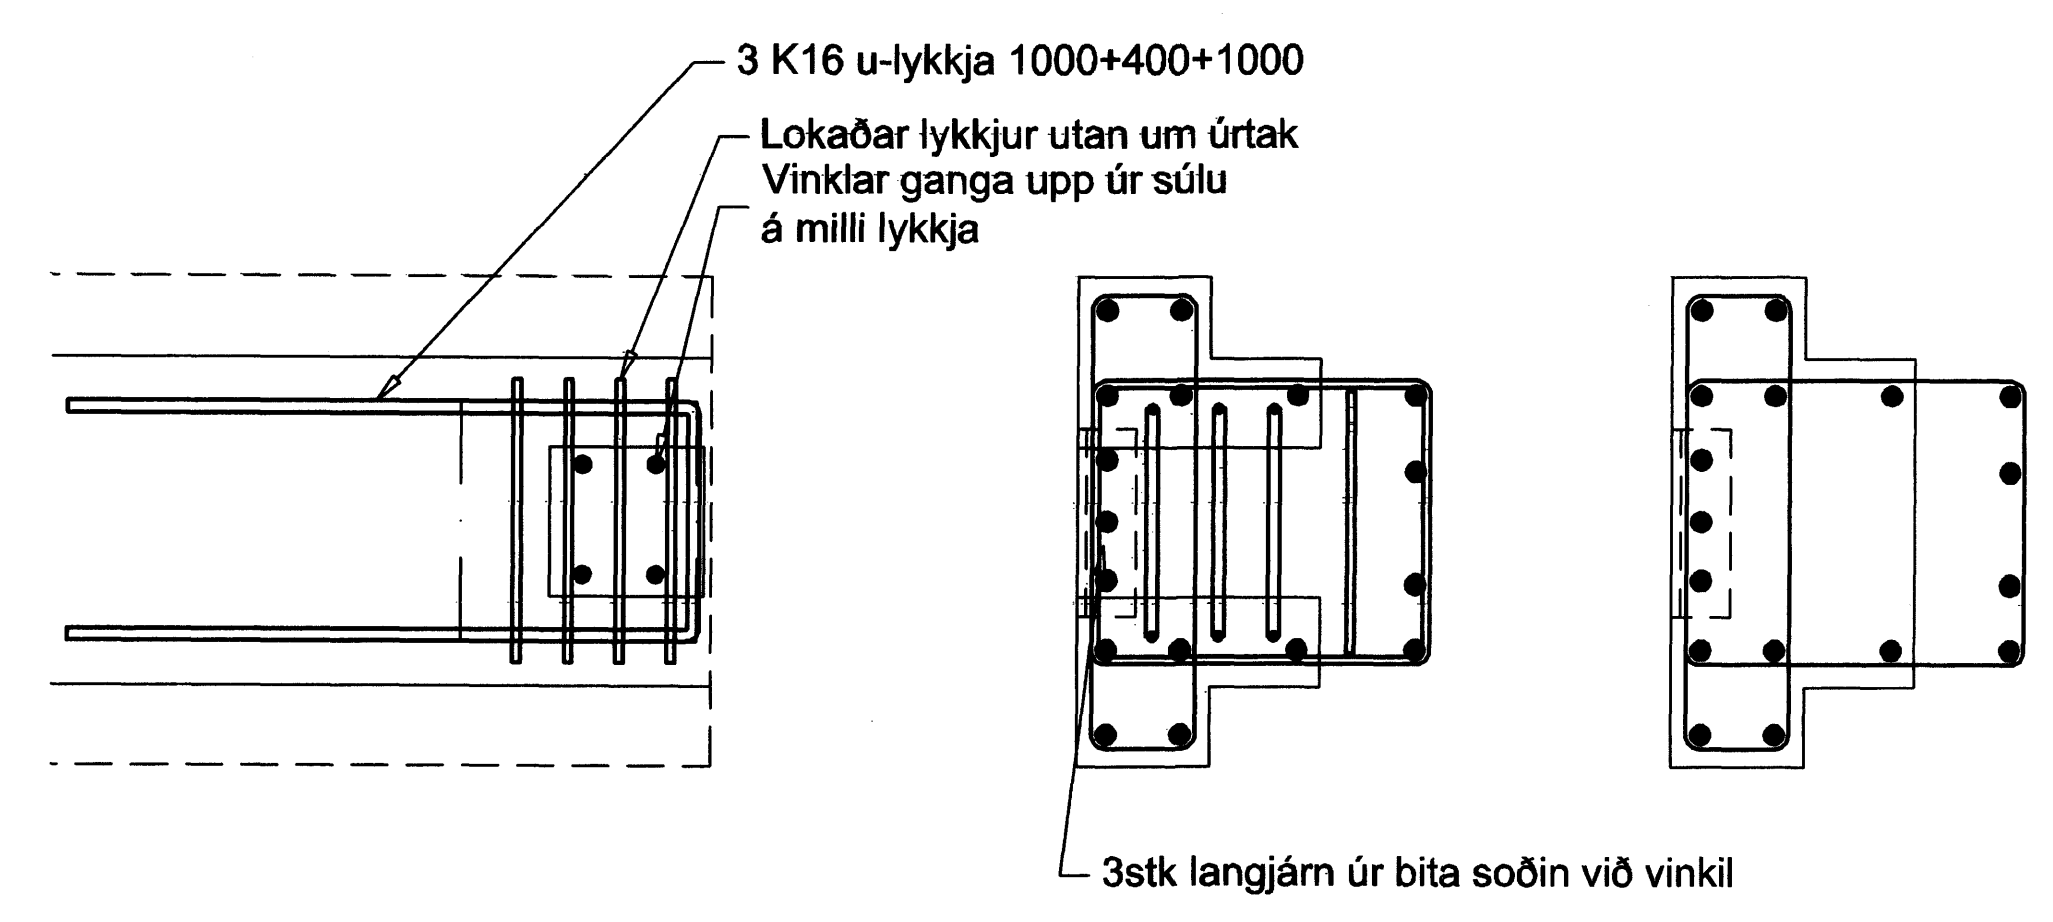

BITAENDI  
1:10

Langjárn bita  
18 K 25  
Lykkjur K 12 c 100

BREIÐHELLA 2, HAFNARFIRÐI  
MILLIGÓLF - GRUNNMYND OG SNIÐ - 1:30 og 1:10  
Teikning nr. MG 2

Hallgrímur Axelsson, f.VfÍ  
150748-2169  
Hafnarfirði 30. 11. 2009

*[Signature]*