




SVALIR A Mkv. 1:20  
Málsetning  
7 stk.

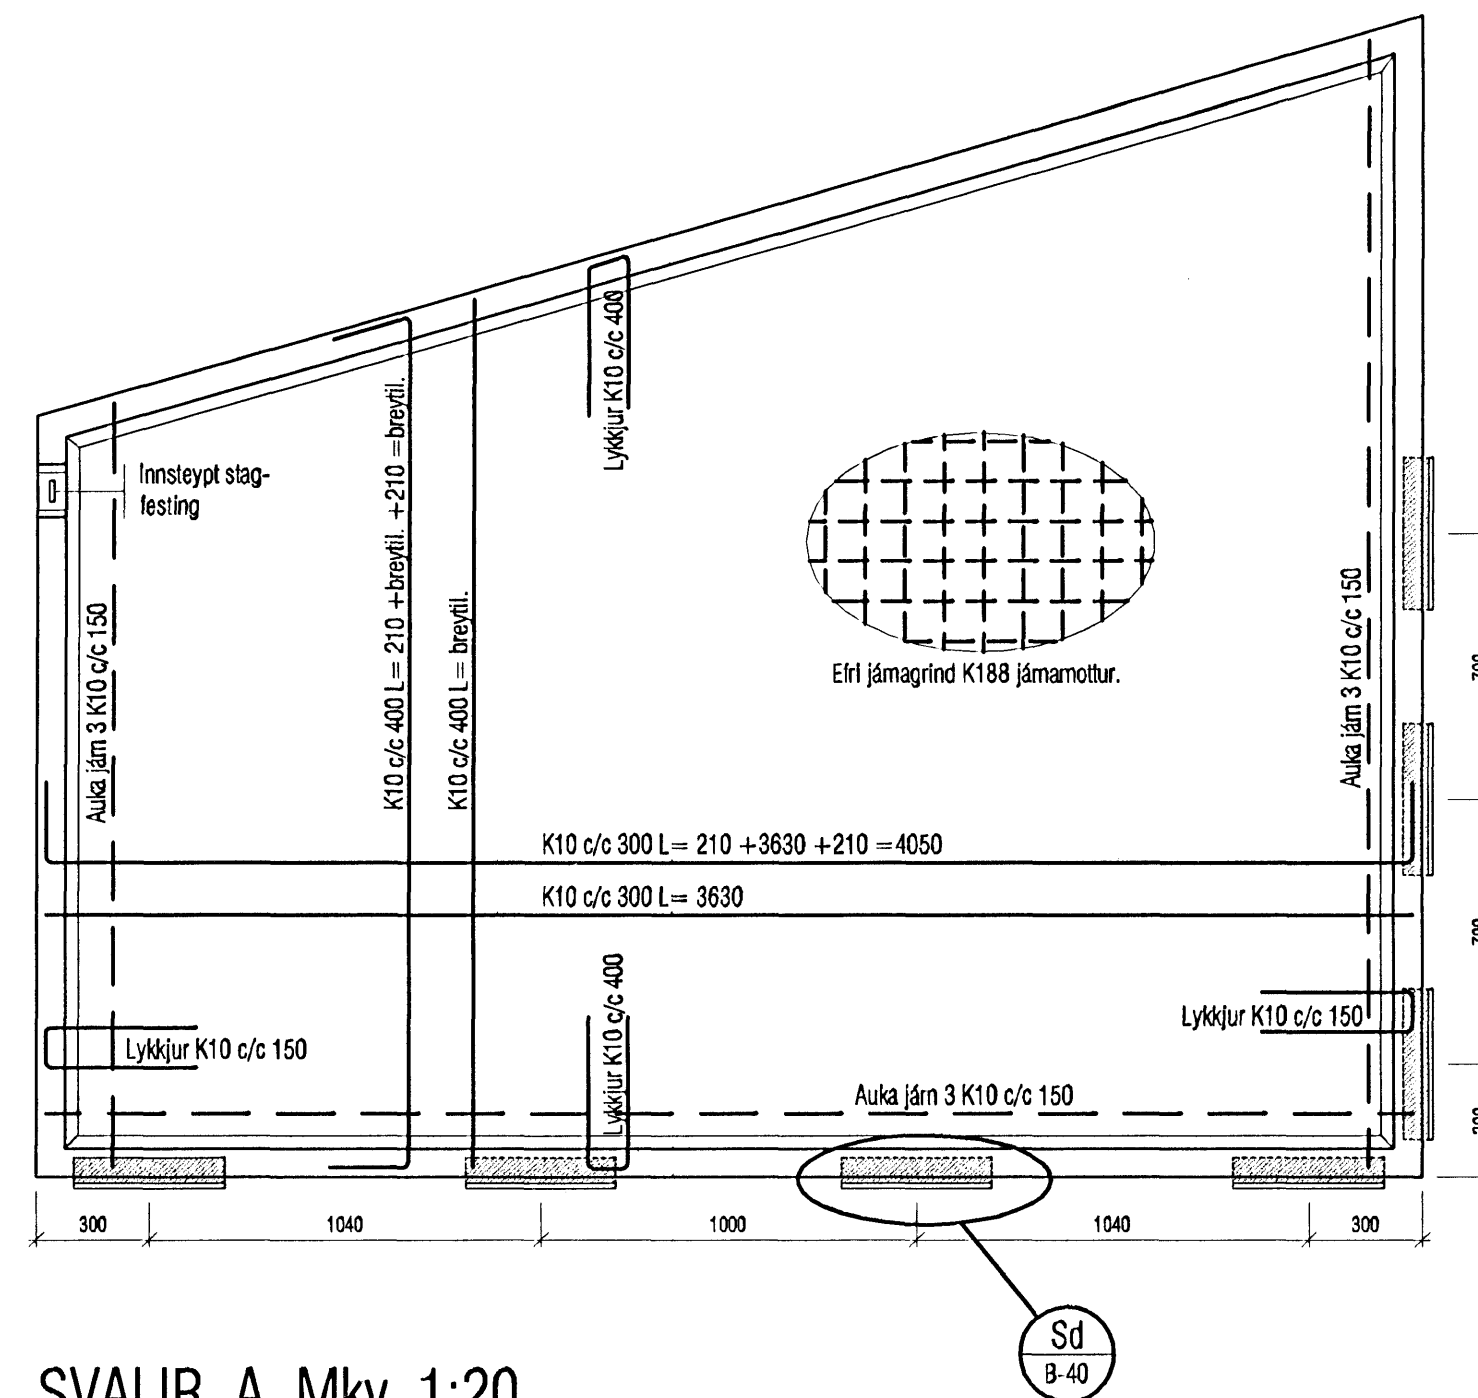


SVALIR A Mkv. 1:20  
Járnending og staðsetning  
á sætum undir svalir.

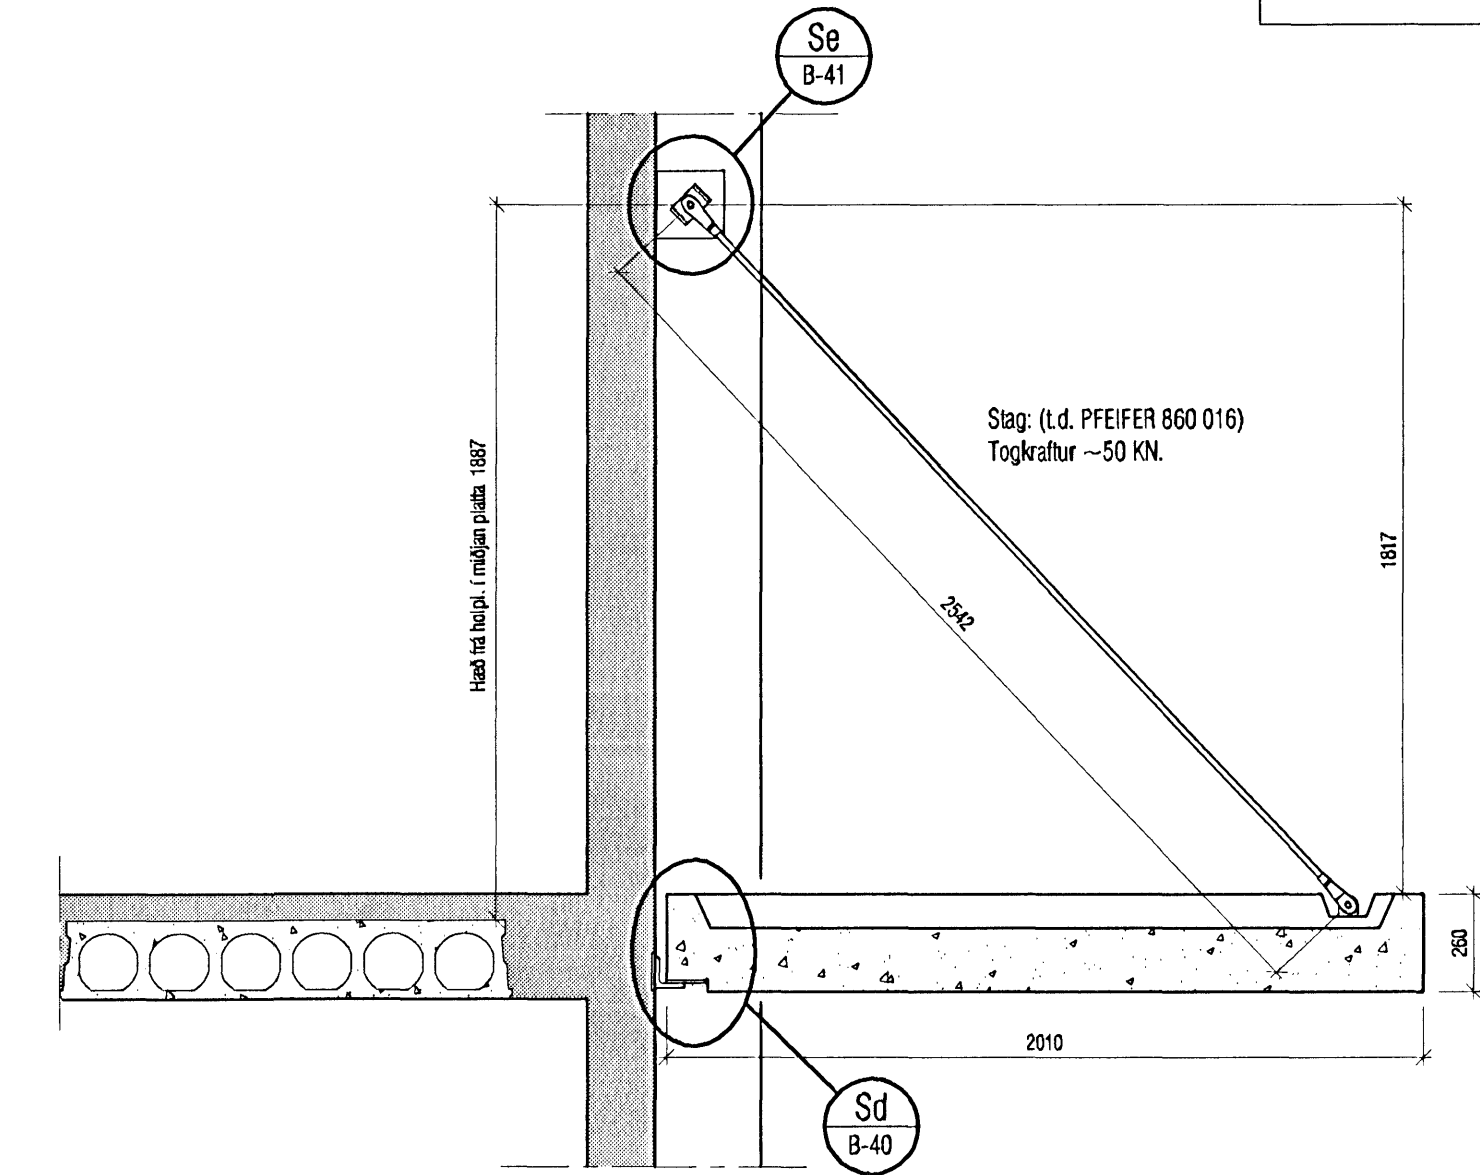


SVALIR A  
STAG Mkv. 1:20

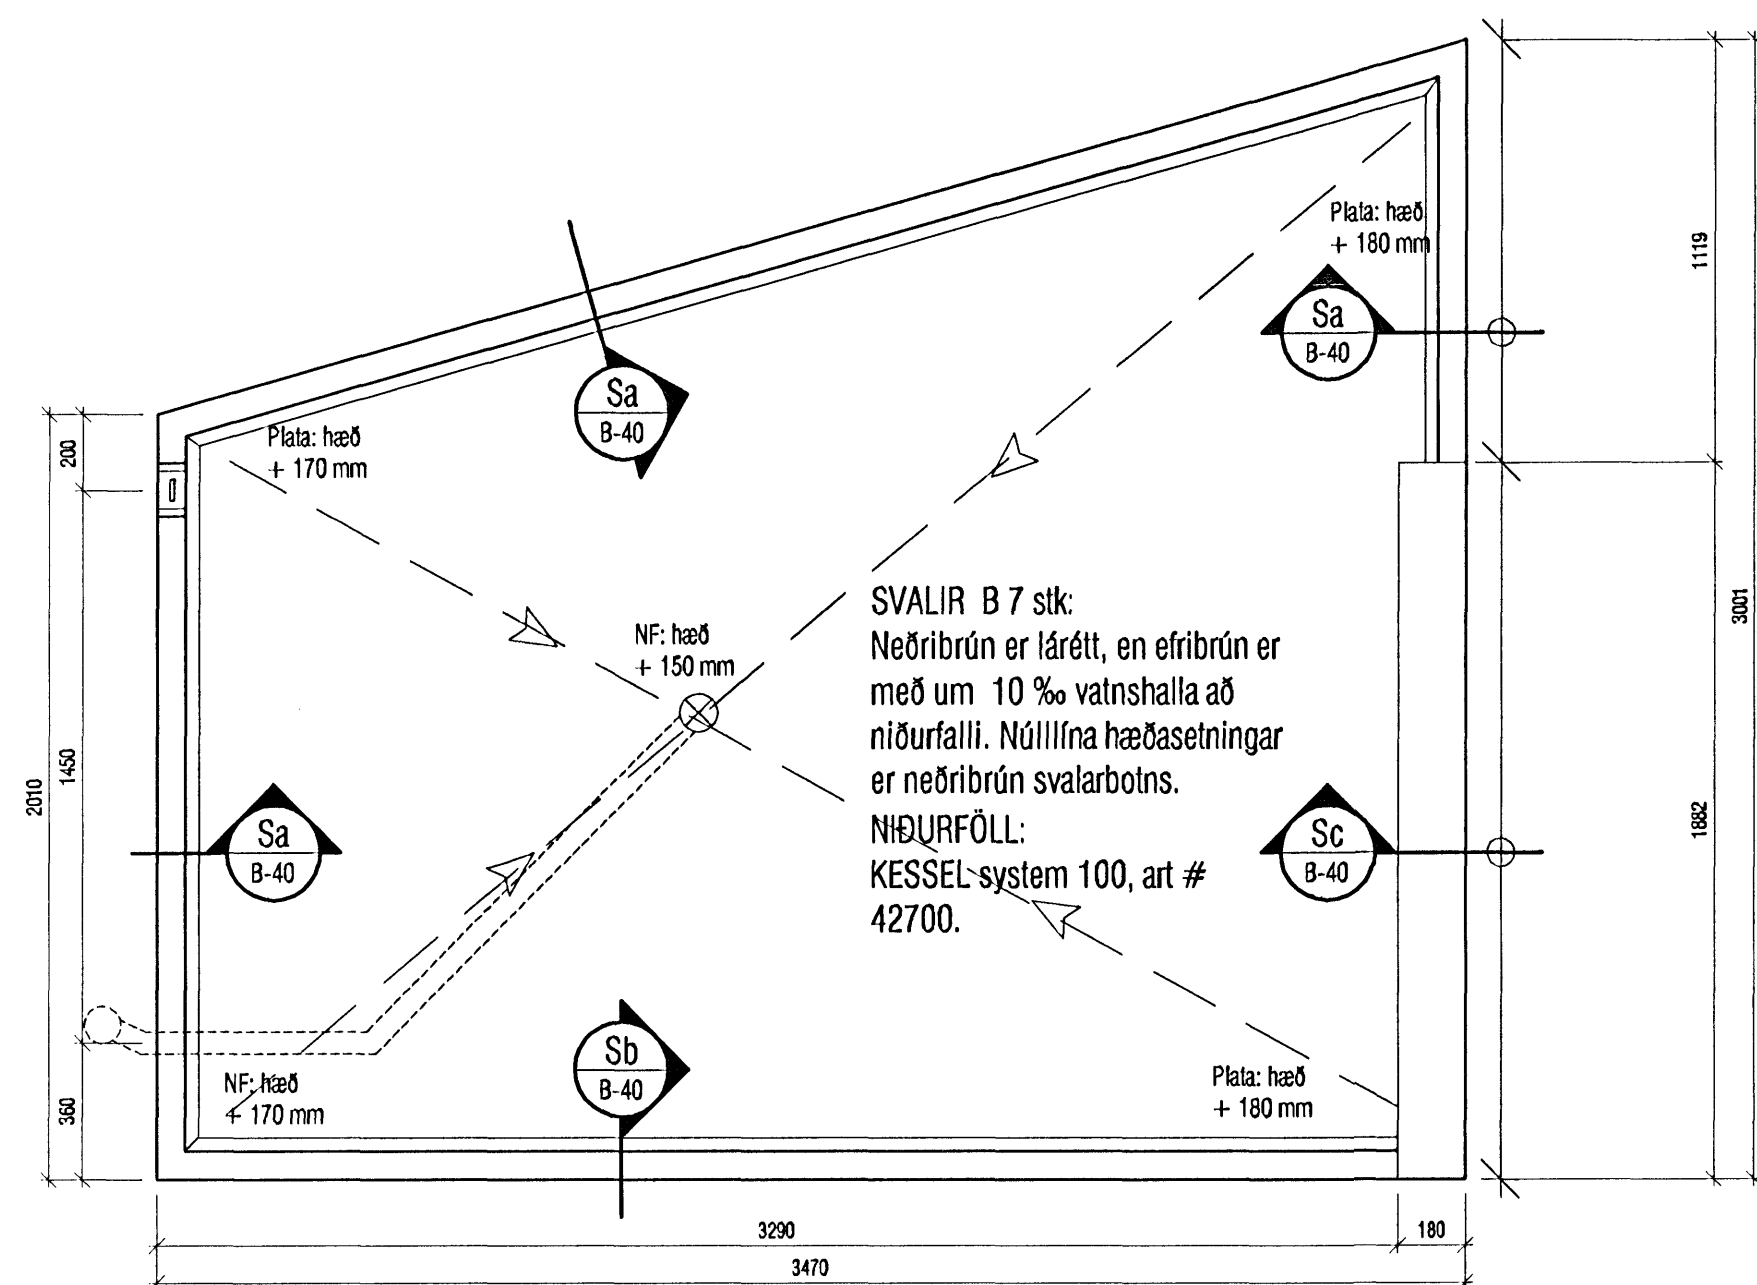

SVALIR B Mkv. 1:20  
Málsetning  
7 stk.

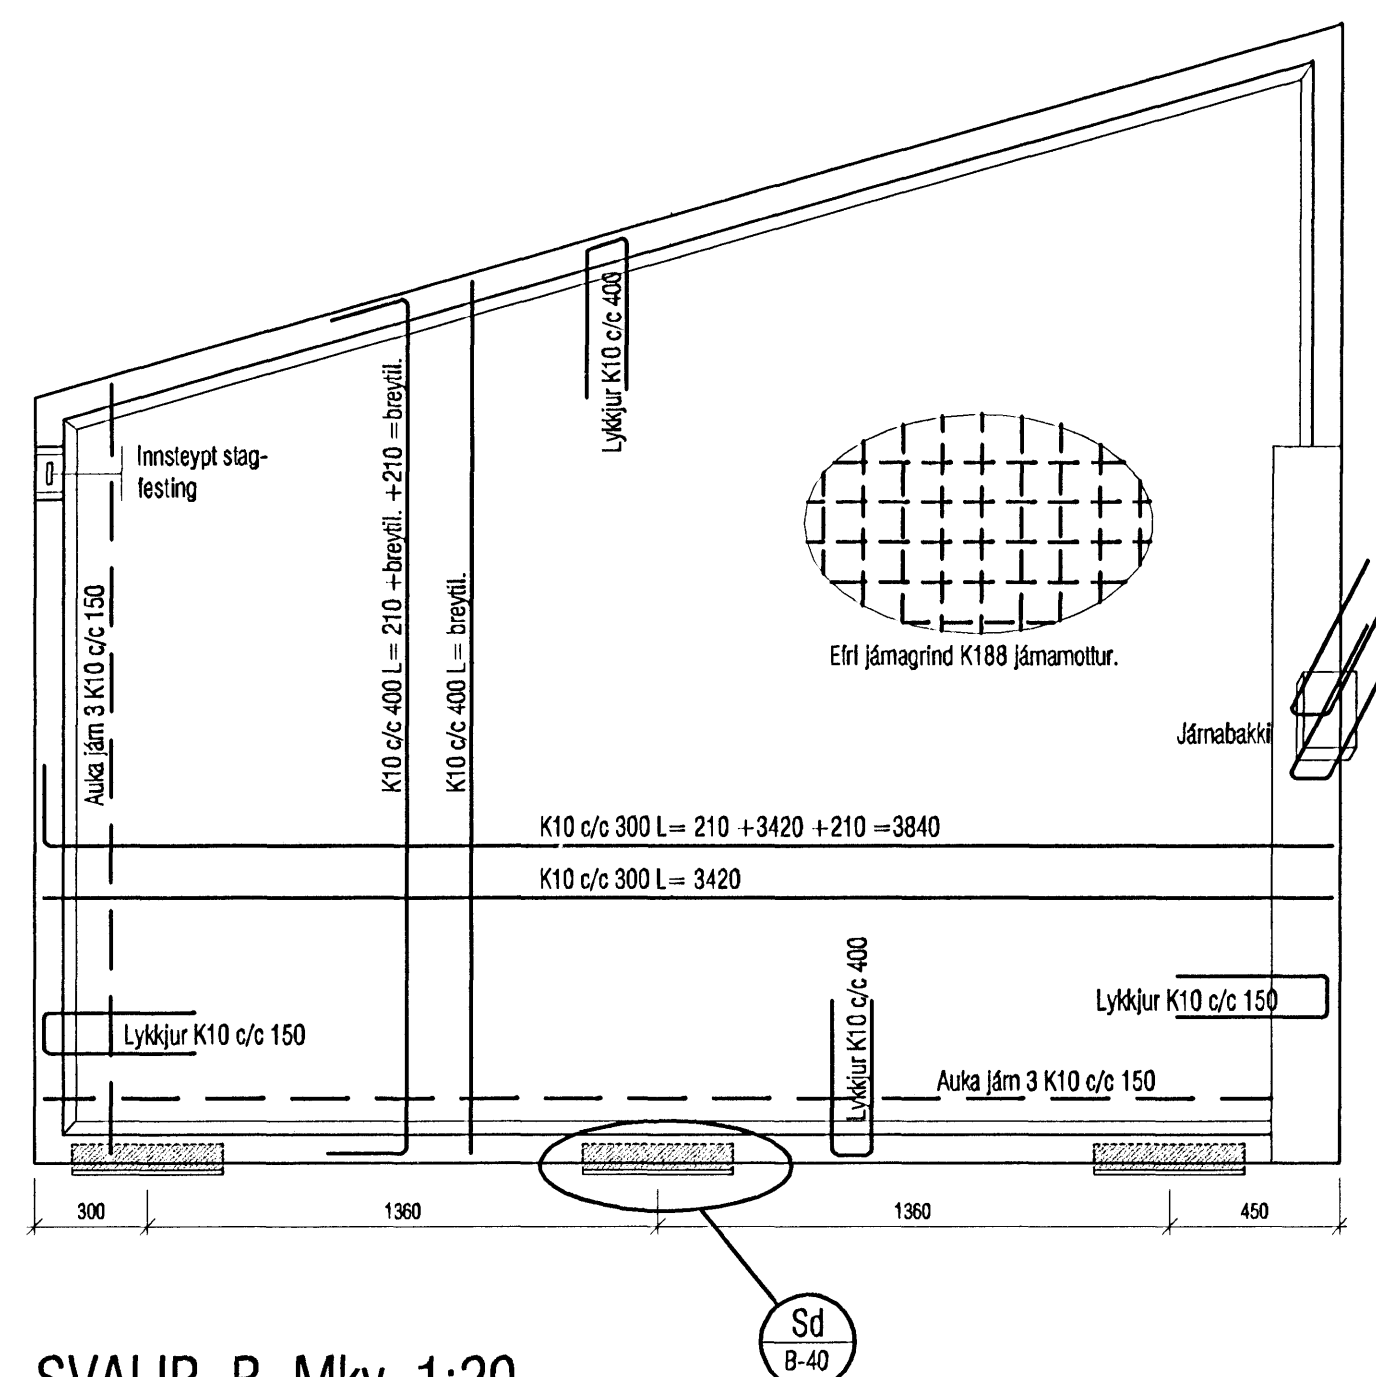

SVALIR B Mkv. 1:20  
Járnending og staðsetning  
á sætum undir svalir.

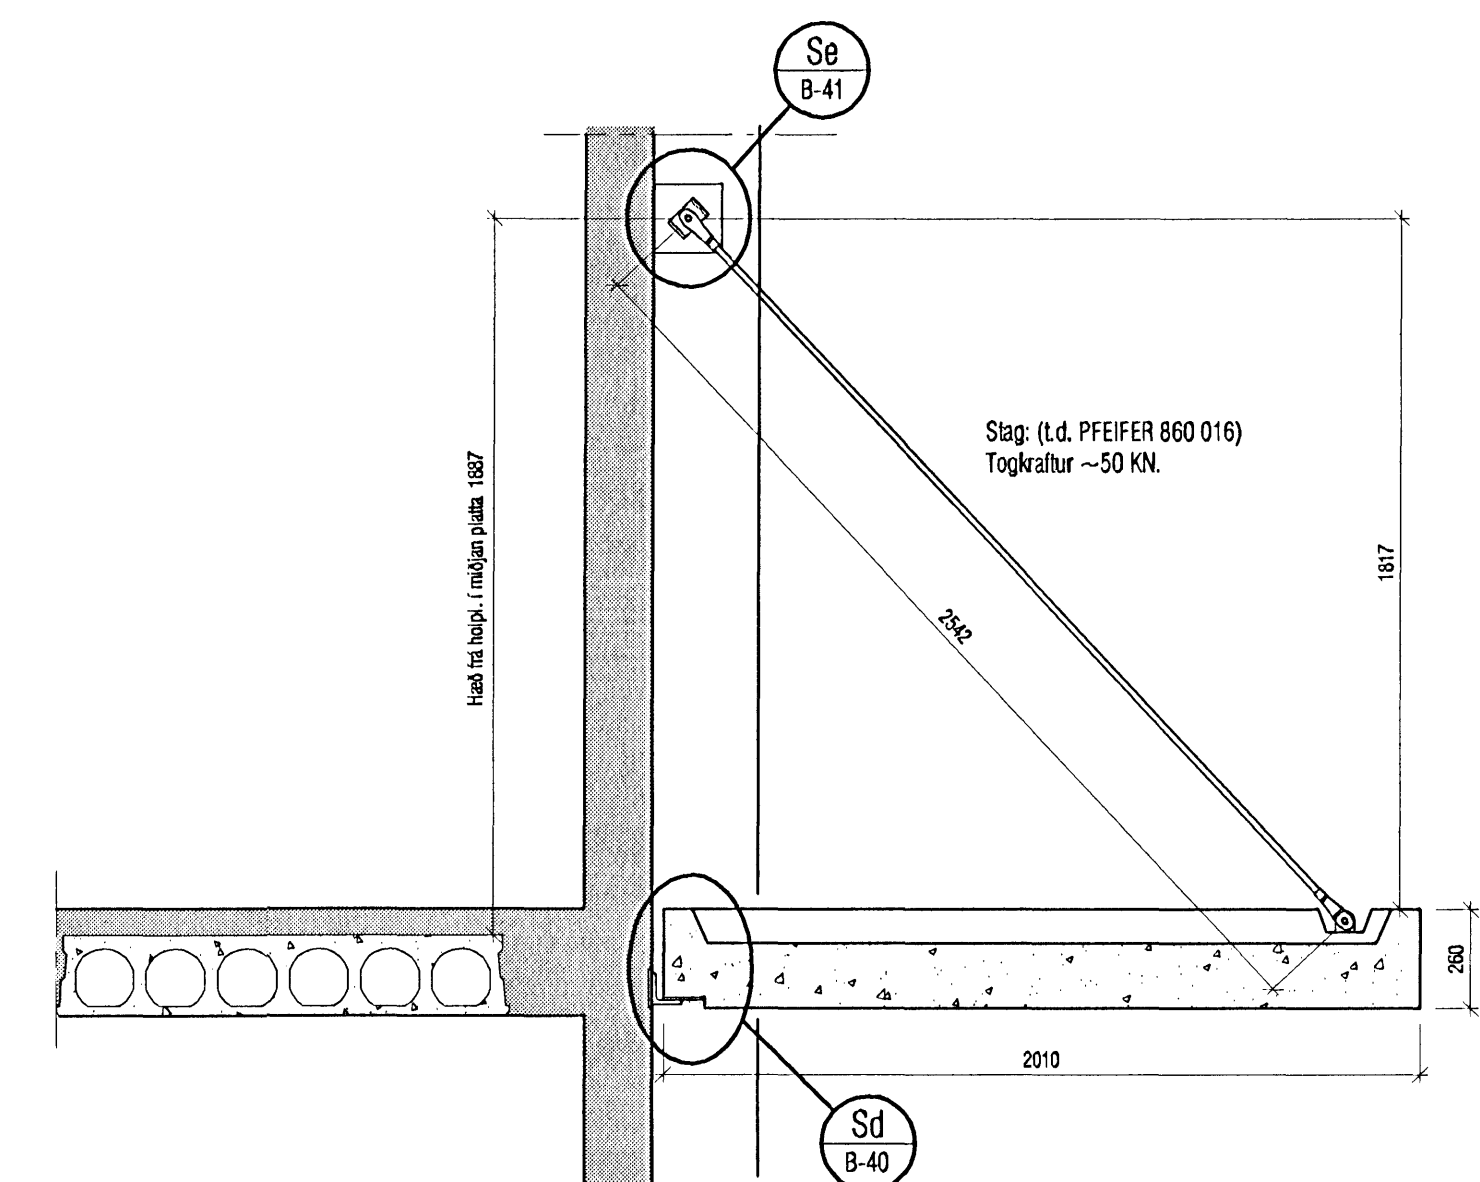

SVALIR B  
STAG Mkv. 1:20

NIÐURFÖLL:  
KESSEL system 100,  
art # 42700.

Byggingatillit frá Hálfarjardar  
Afgreitt þann  
05 JUL 2006

<b>VEKTOR</b> -hönnun og ráðgjöf - Nýbýavegi 8, 200 Kópavogi.		Stigurdur Hafsteinsson Byggingatækniráðgjafi KÍ 030609-7149 Sími 594-6600 fax 554-6608.	NORÐURBAKKI 23 OG 25 FORSTEYPTAR SVALIR GRUNNMÝND OG DEILI	
Tel.nr. Sambýkt	Tilvisun & gilyfting 	Br.	Dags.	Hinnar VB
Dagsetning 29.06.06	Vrk.nr. B-05-10-41	Málhafi 1:20	Tel.nr. B-39	VB