



SULA 51.1 · 1:20

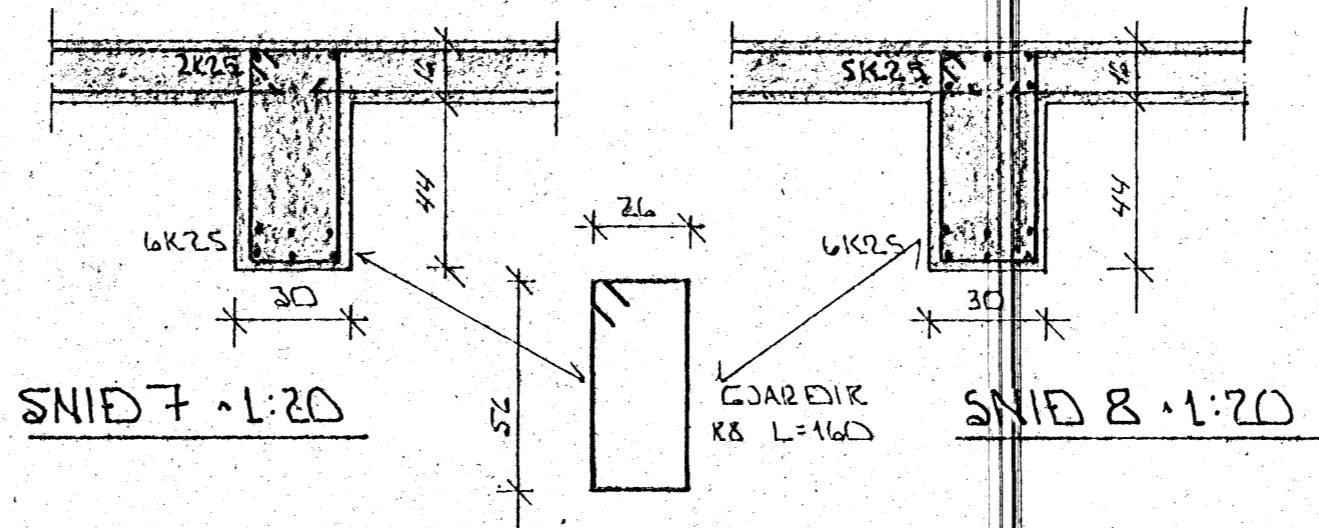


SNID 7 · 1:20

SNID 8 · 1:20

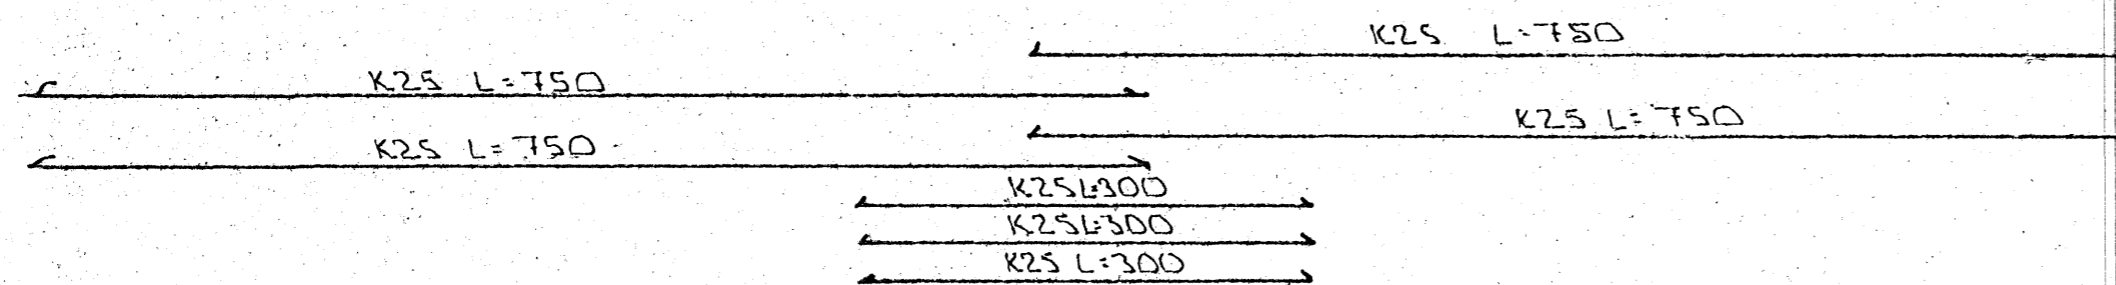


JARN I EFRI BRUN BITA

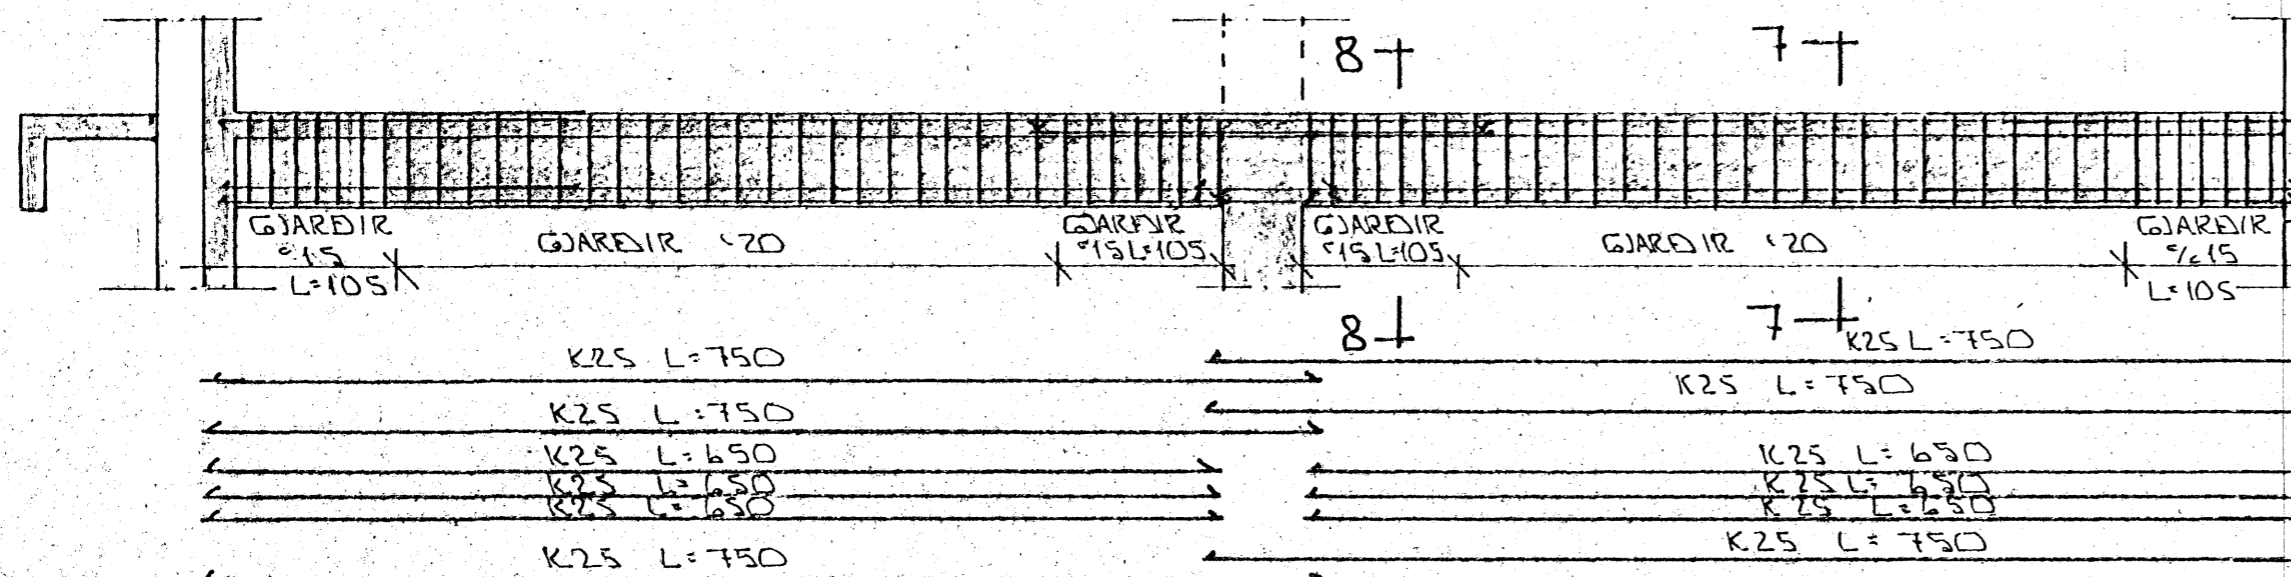

JARN I NEDRI BRUN BITA

ASYND A BITA 31.1 · 1:50

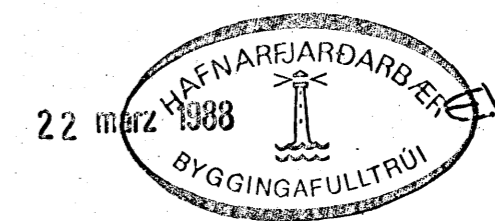

BR. NR.	DAGS	EDLI BREVTINGAR	SIGN.
BÆJARHRAUN 20 HAFNARFIREÐI			DAGS MARS '88
BURÐARVIRKI I. HÆÐ			HANNA B
SÉRMYNDIR OG SNID			TEIKNAD 86
MELIKV. · 1:50 · 1:20			VERK NR. 8709
SIGURÐUR ÞORLEIFSSON TEKNIFRÆÐINGUR F.T.Þ.			BLAD NR. 1-05
STRANDGÖTU 11 HAFNARFIREÐI SIMI 54751			