
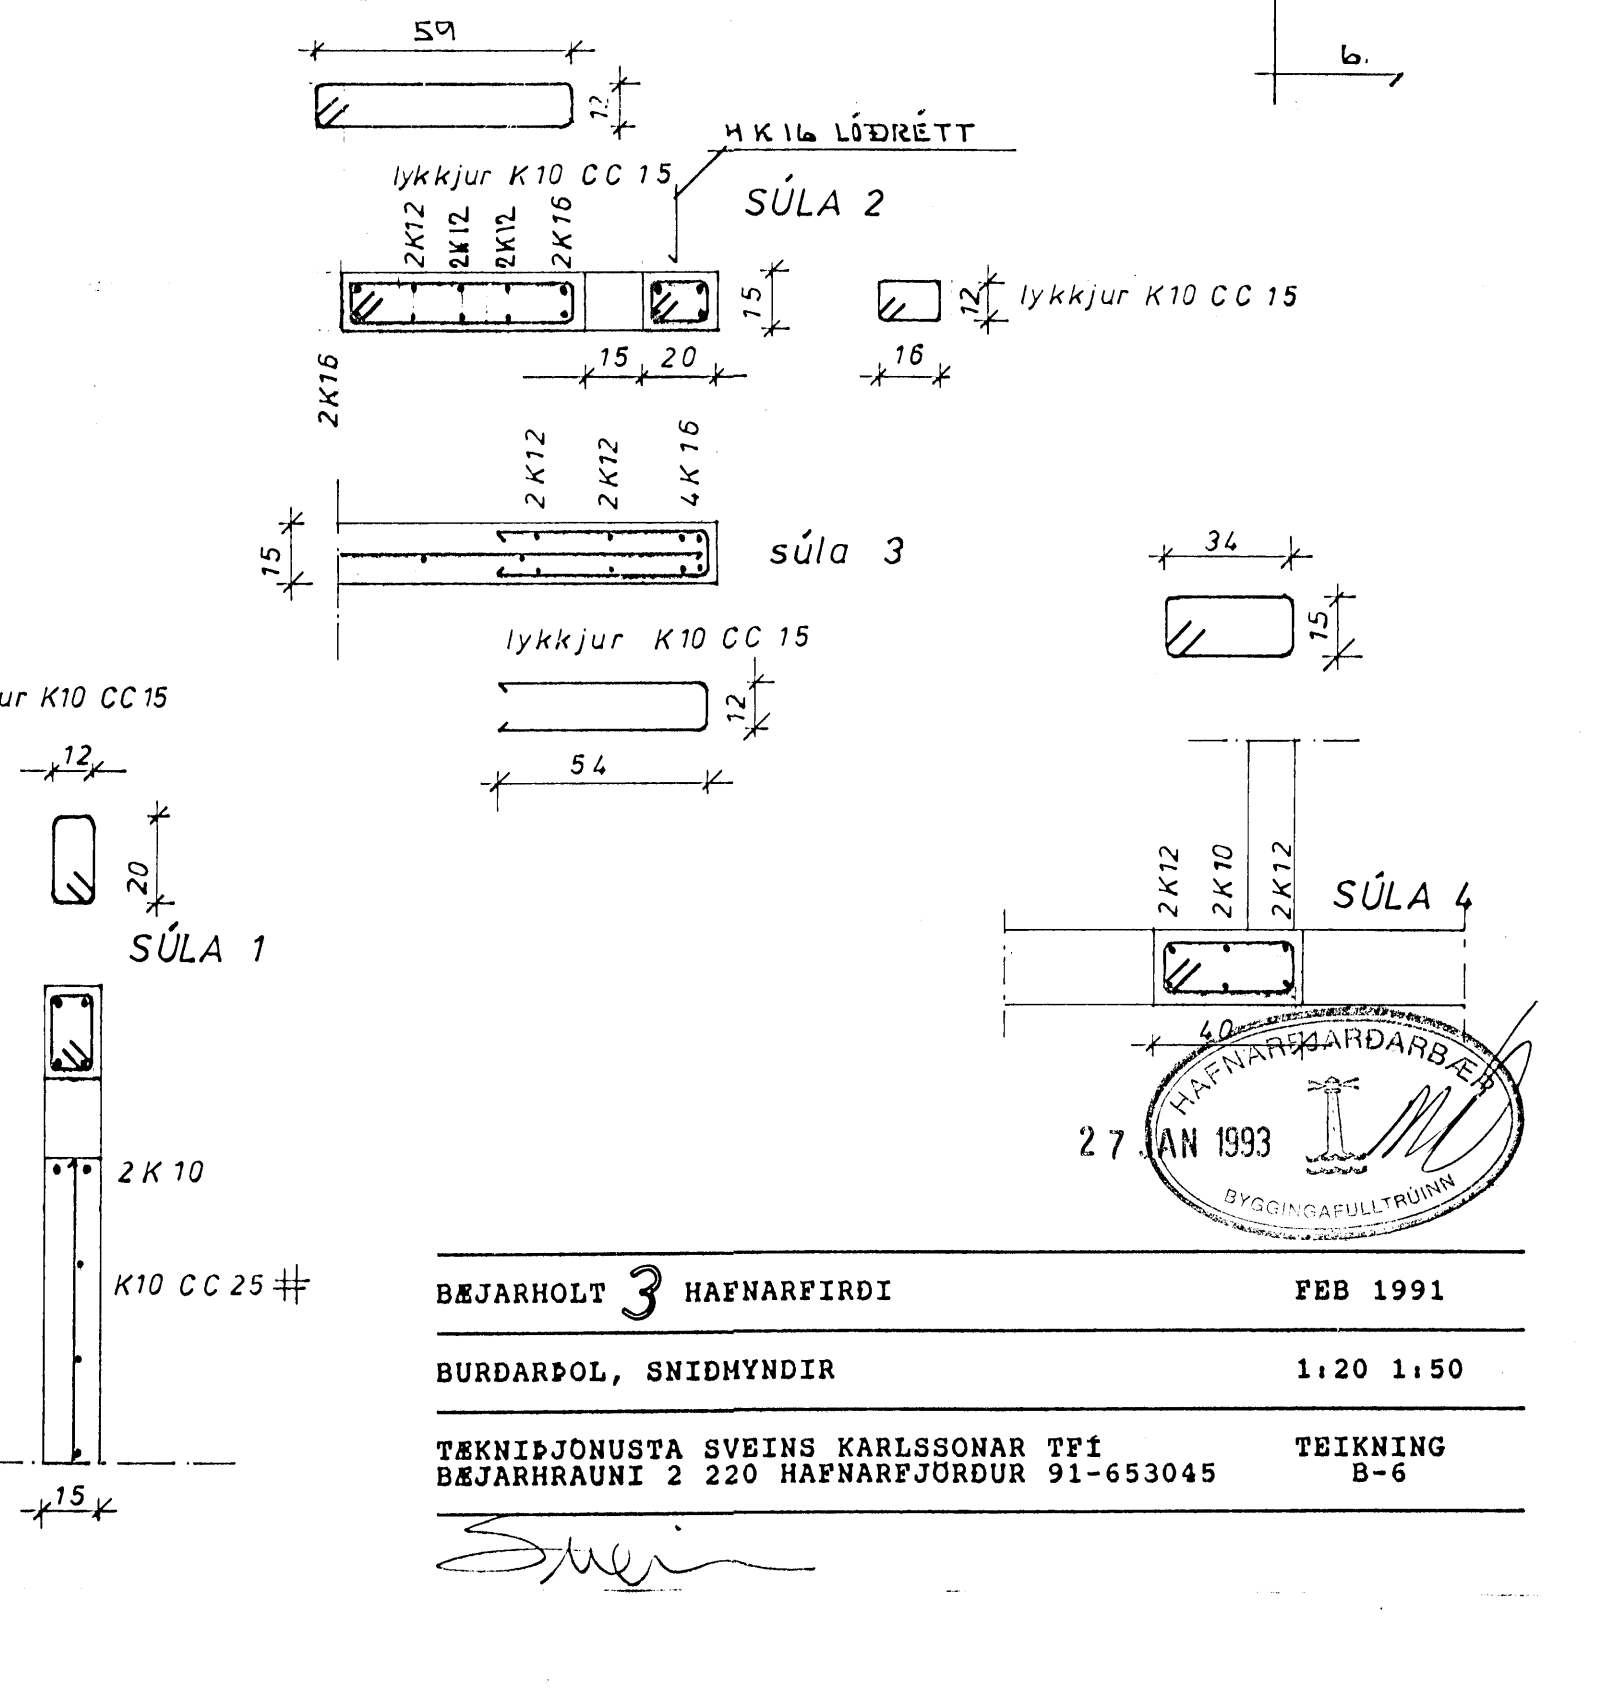
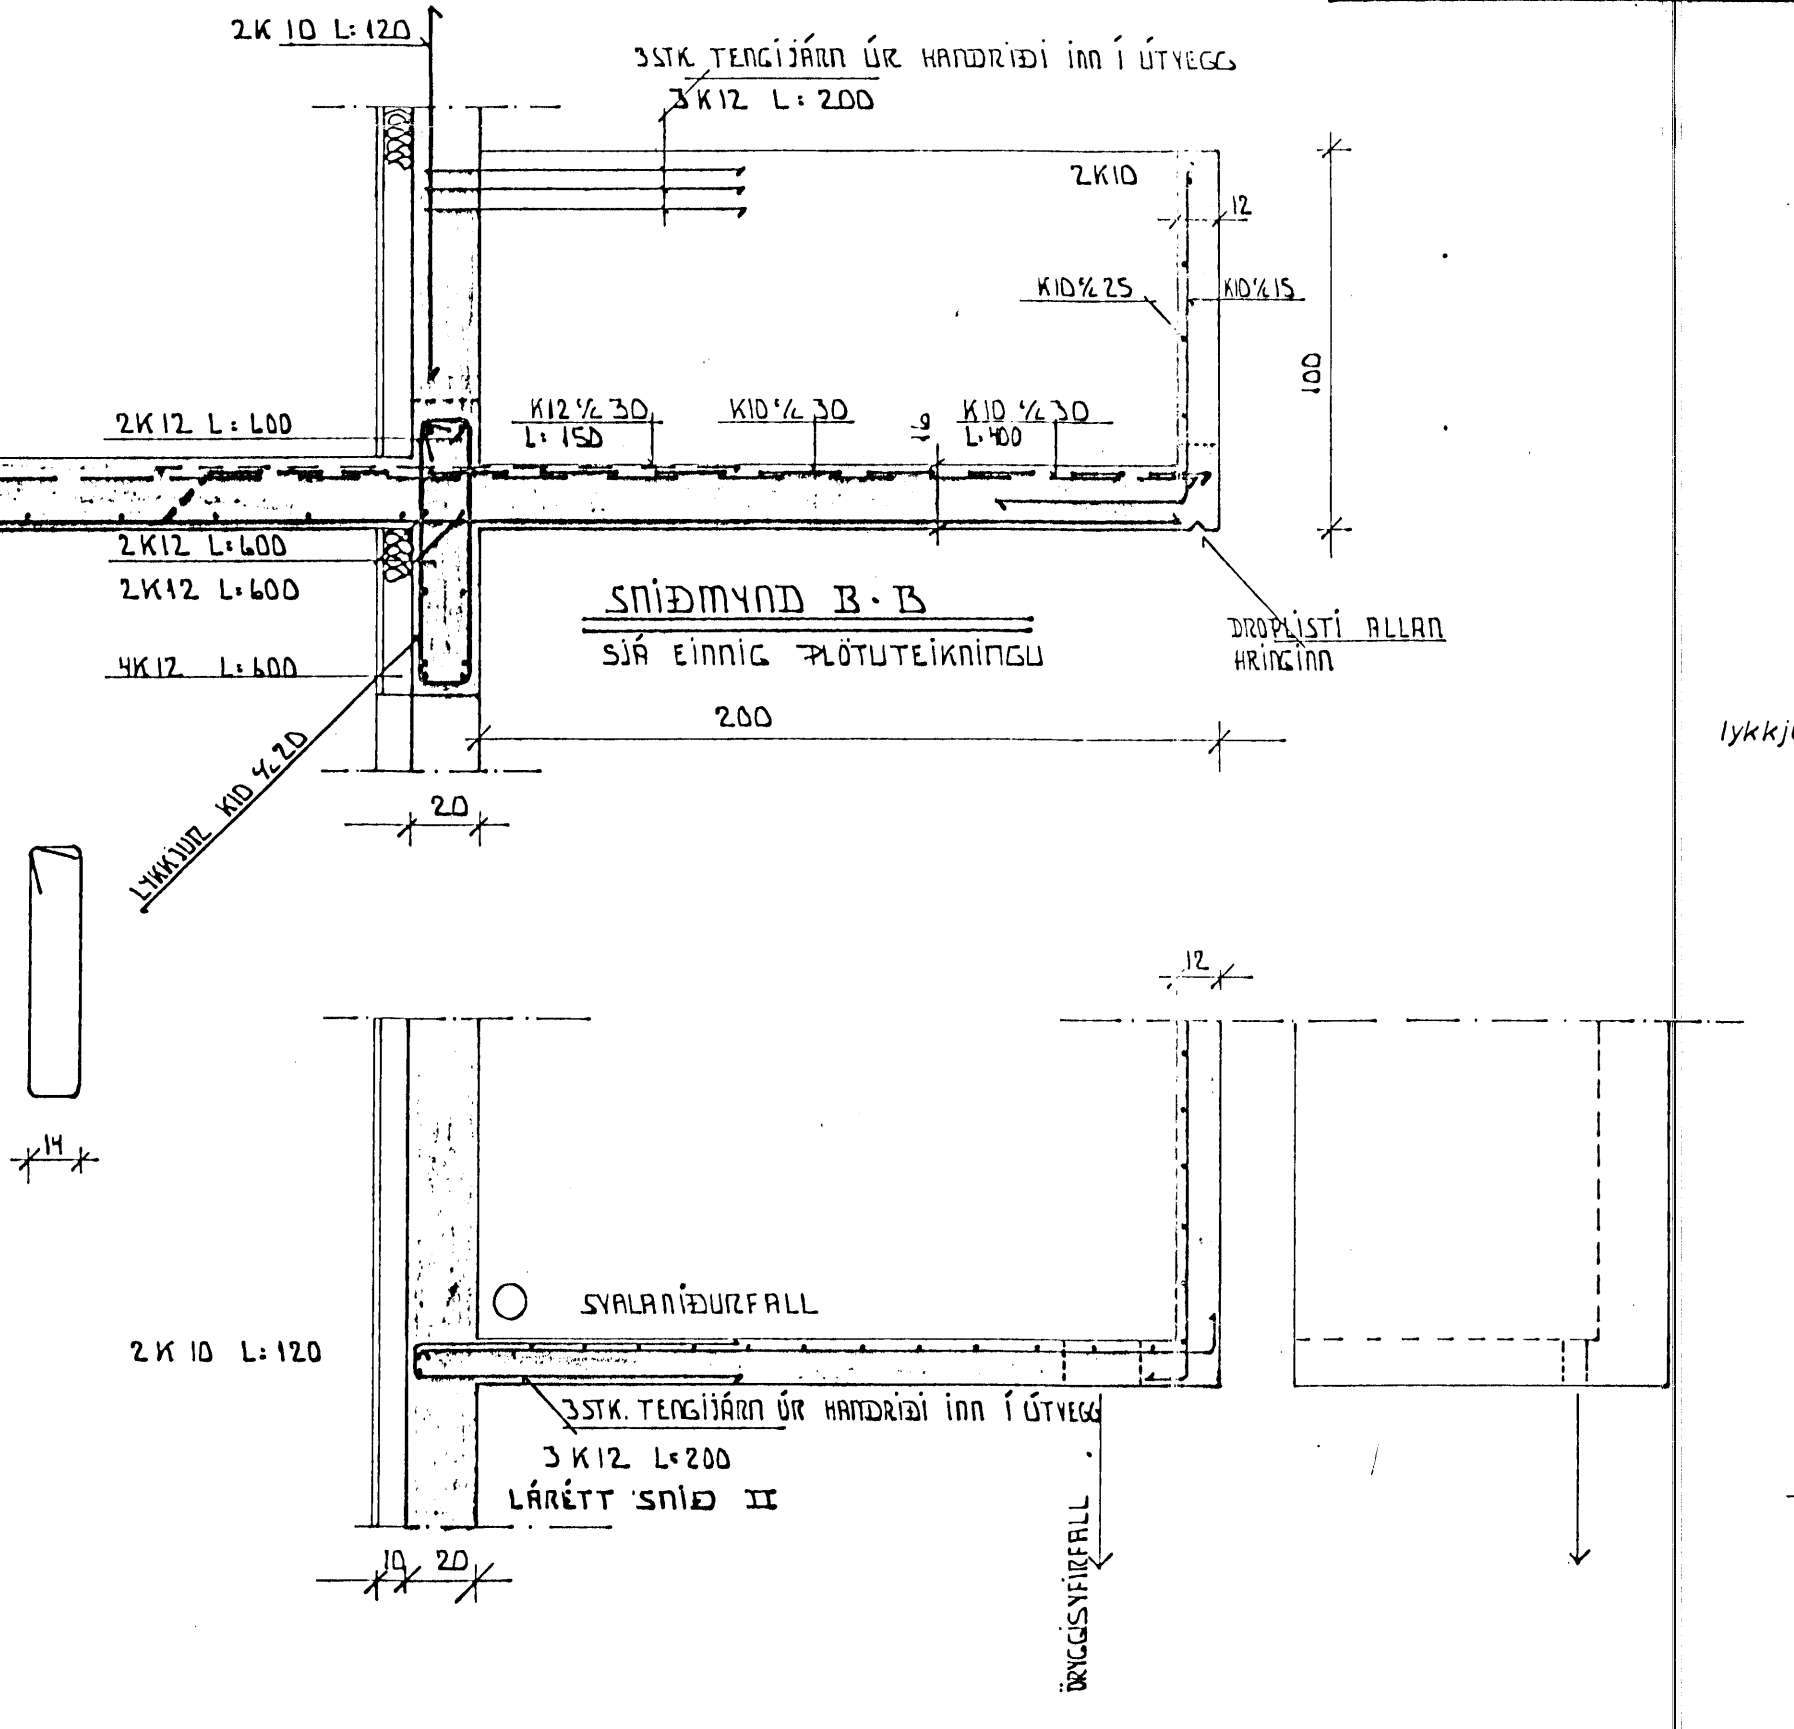
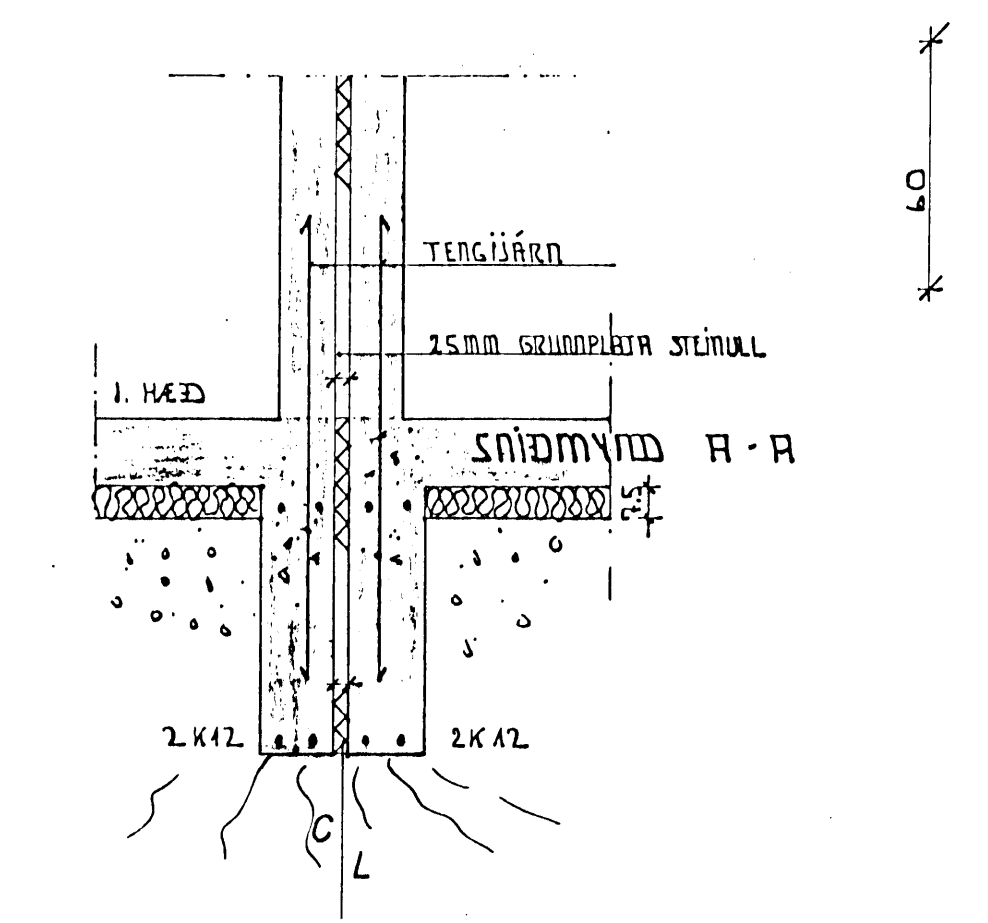
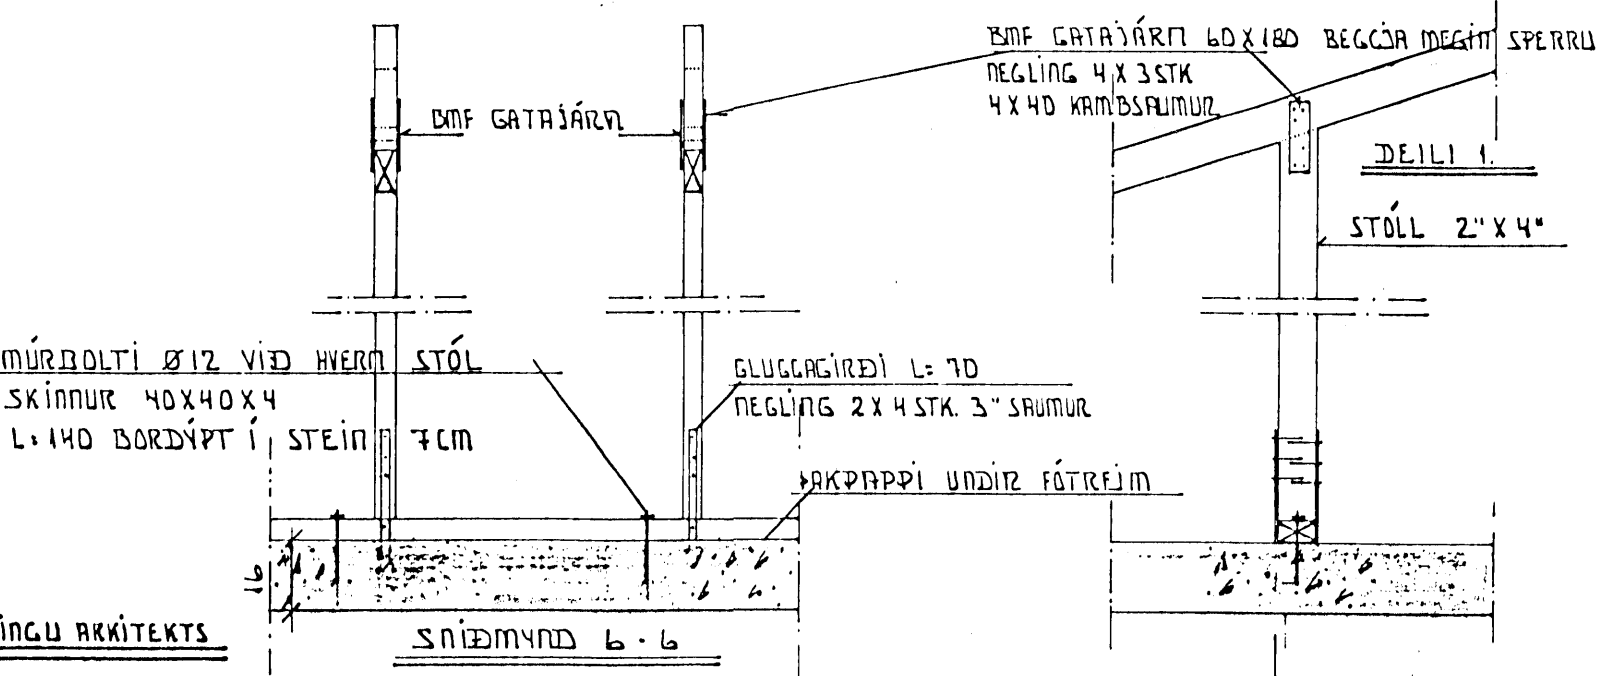
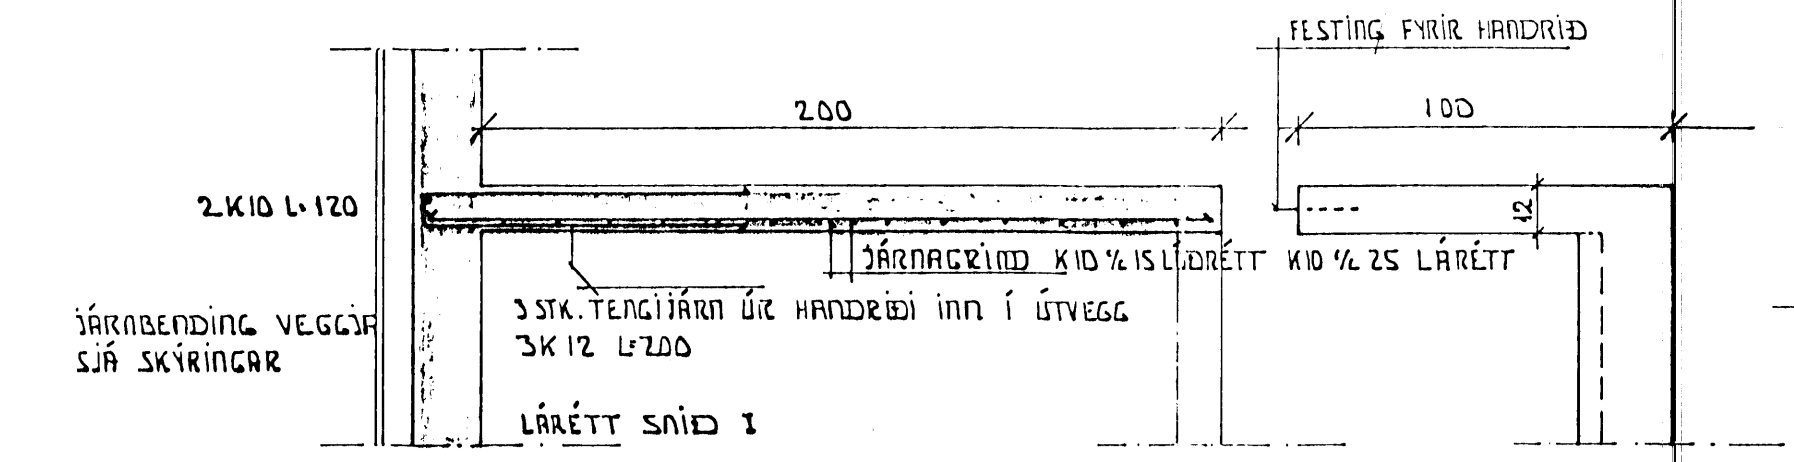
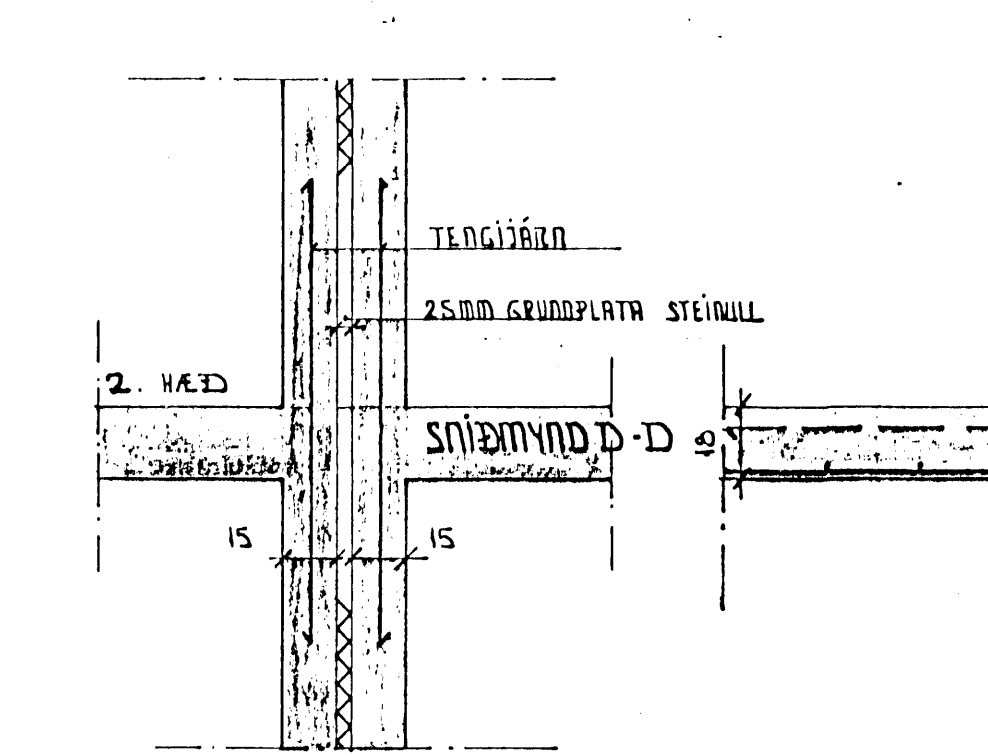
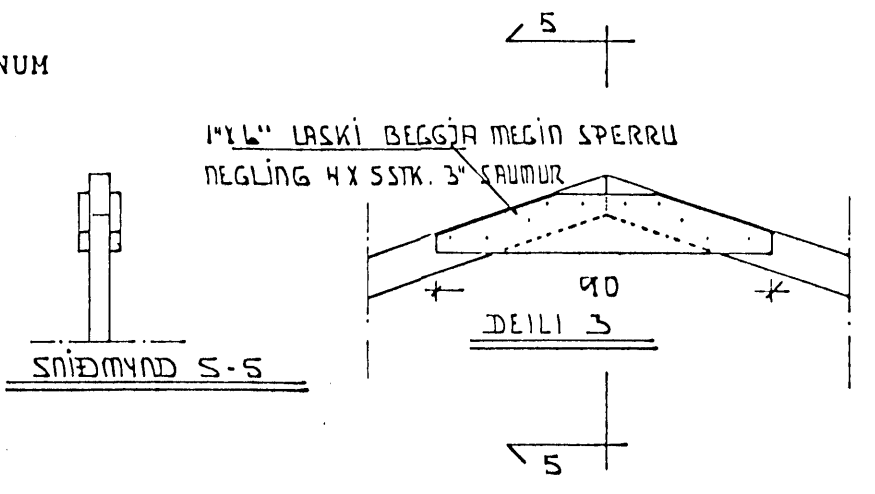
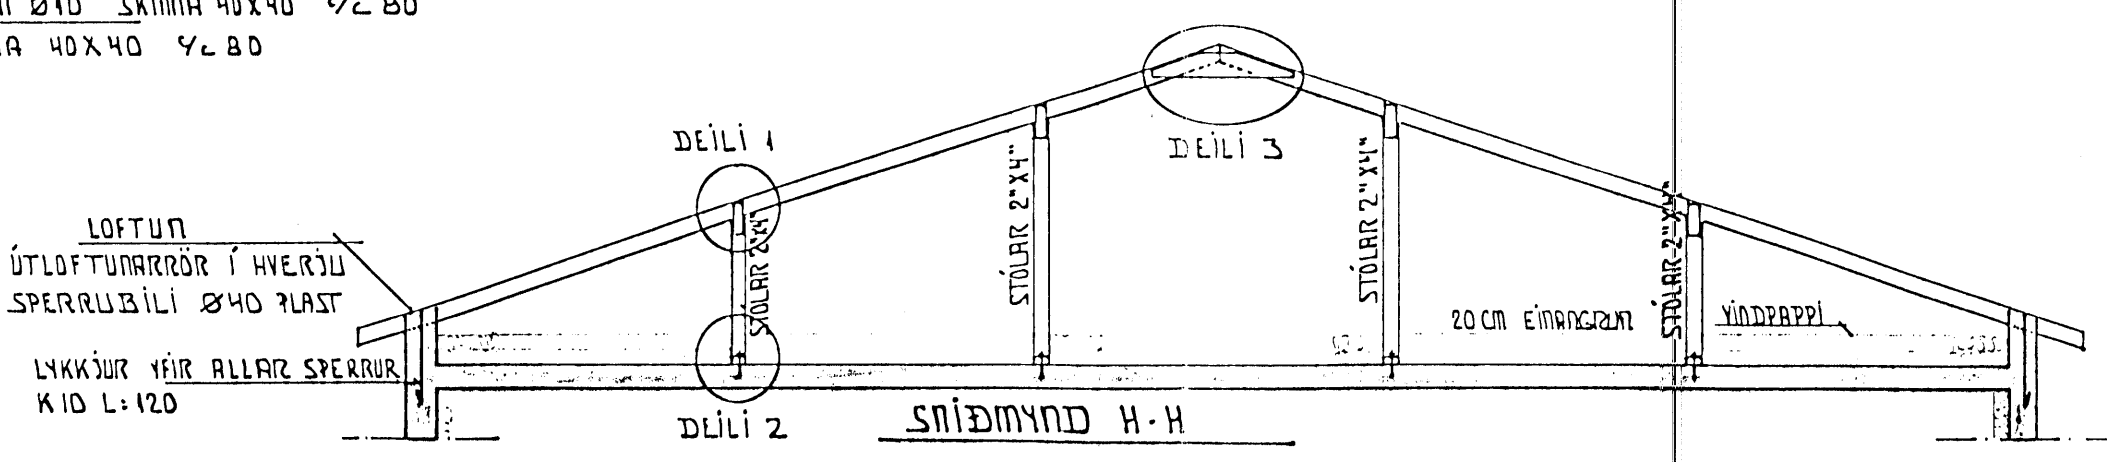


ÞEGAR SKEYTA ÞARF SPERRUR SAMAN SKAL NOTA LASKA 1" X 4"
 BEGGJA MEGIN SPERRU, NEGLING 5 STK. 3" SAUMUR X 4.
 SAMSKKEYTUM SKAL VIXLA ÞANNIG AD SKEYTING SE EKKI I BEINUM
 RÖÐUM.

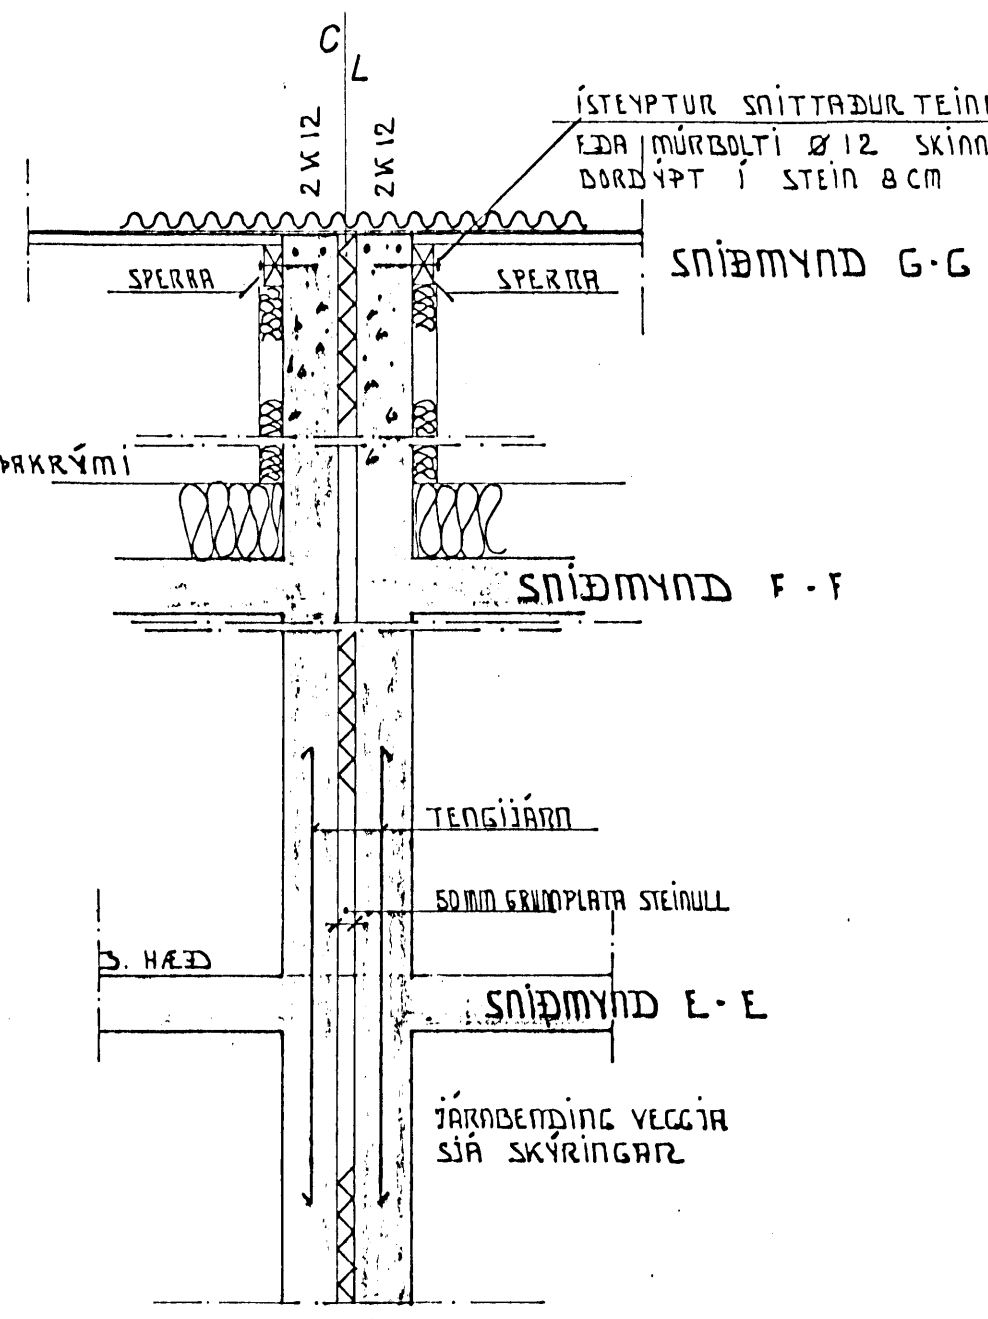

27. JAN 1993
 HAFNARFIRÐI
 BYGGINGAFULLTRUINN

BEJARHOLT 3 HAFNARFIRÐI FEB 1991
 BURDARÞÓL, SNÍÐMYNDIR 1:20 1:50
 TEKNIPJÓNUSTA SVEINS KARLSSONAR TFI
 BEJARHRAUNI 2 220 HAFNARFJÖRÐUR 91-653045 TEIKNING B-6

Stein