
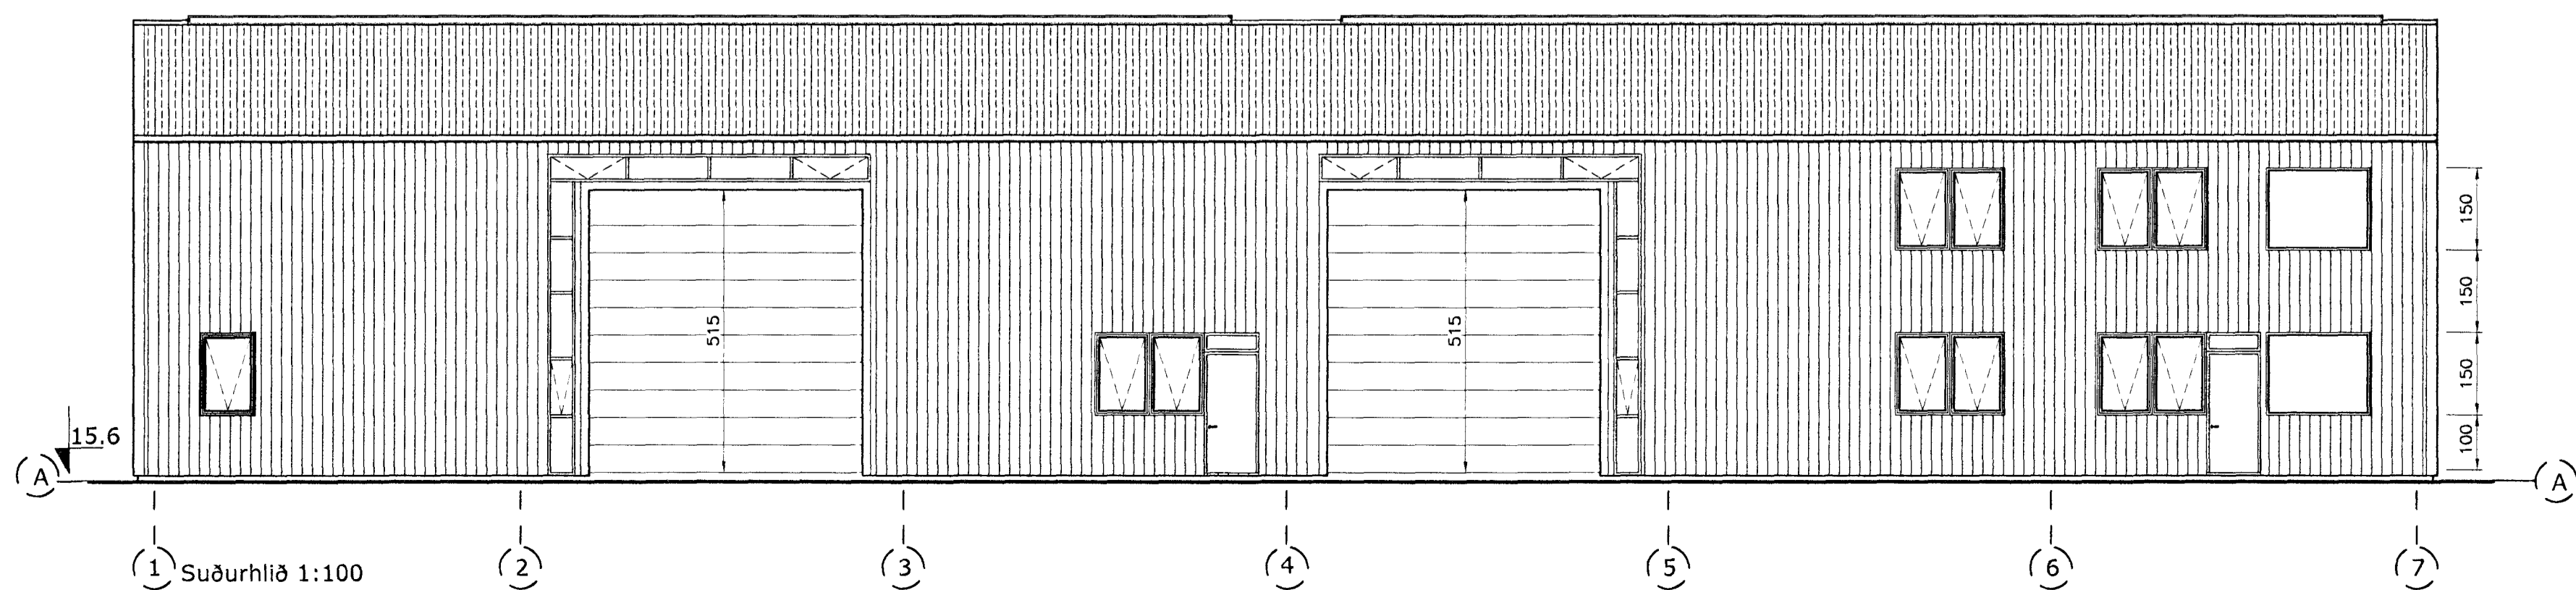
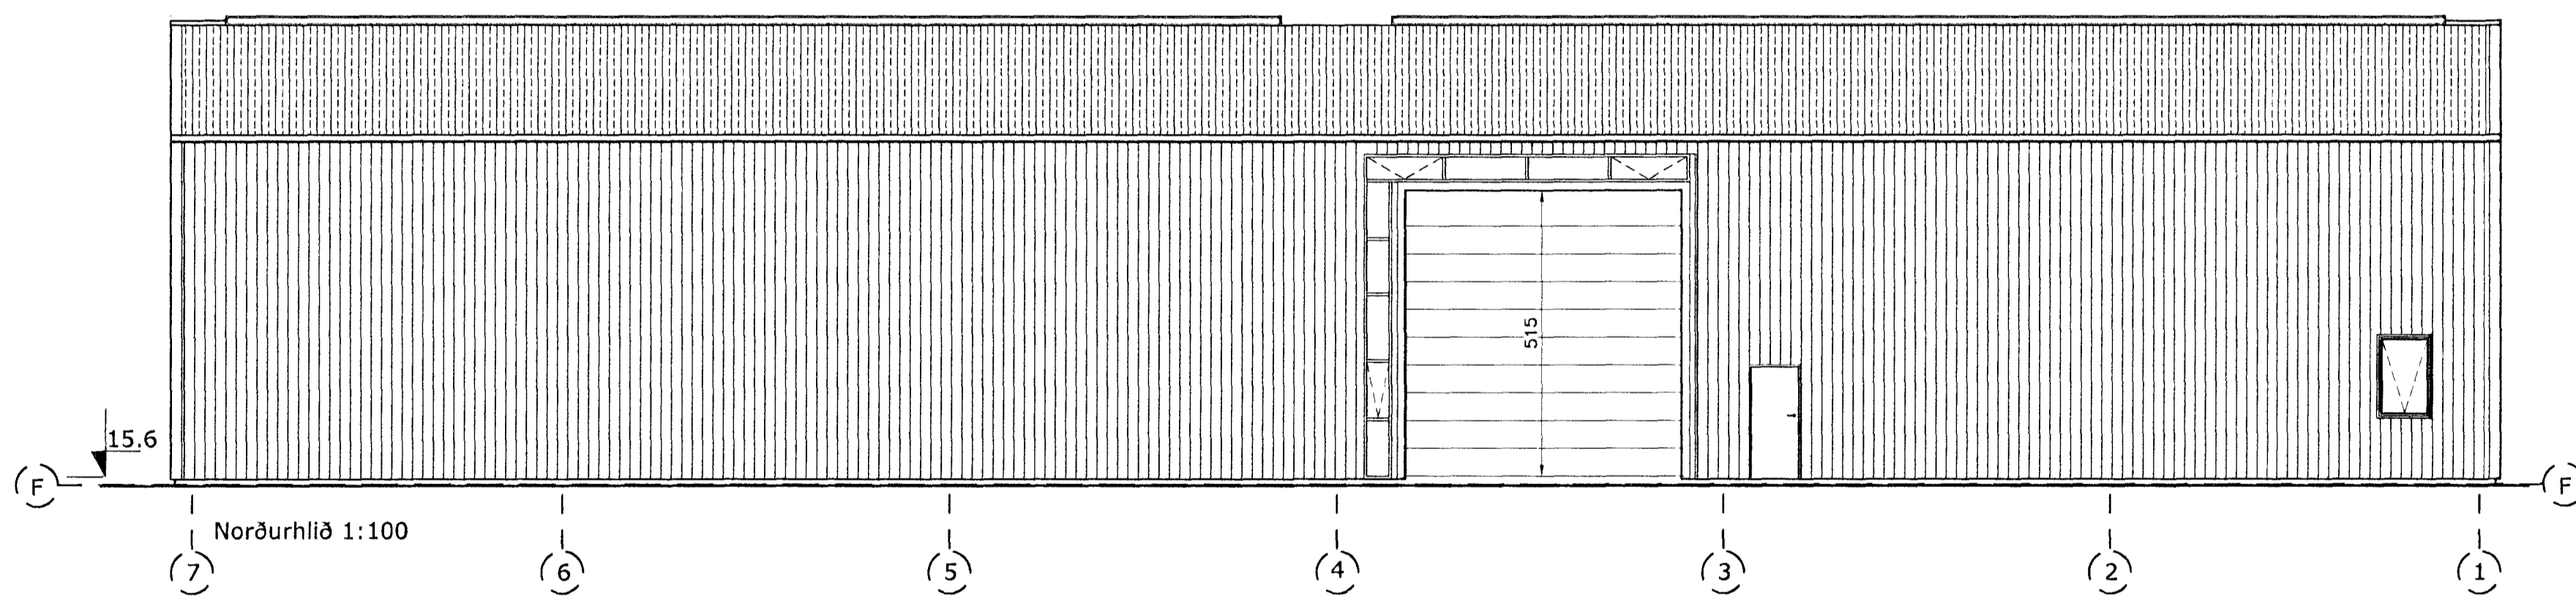
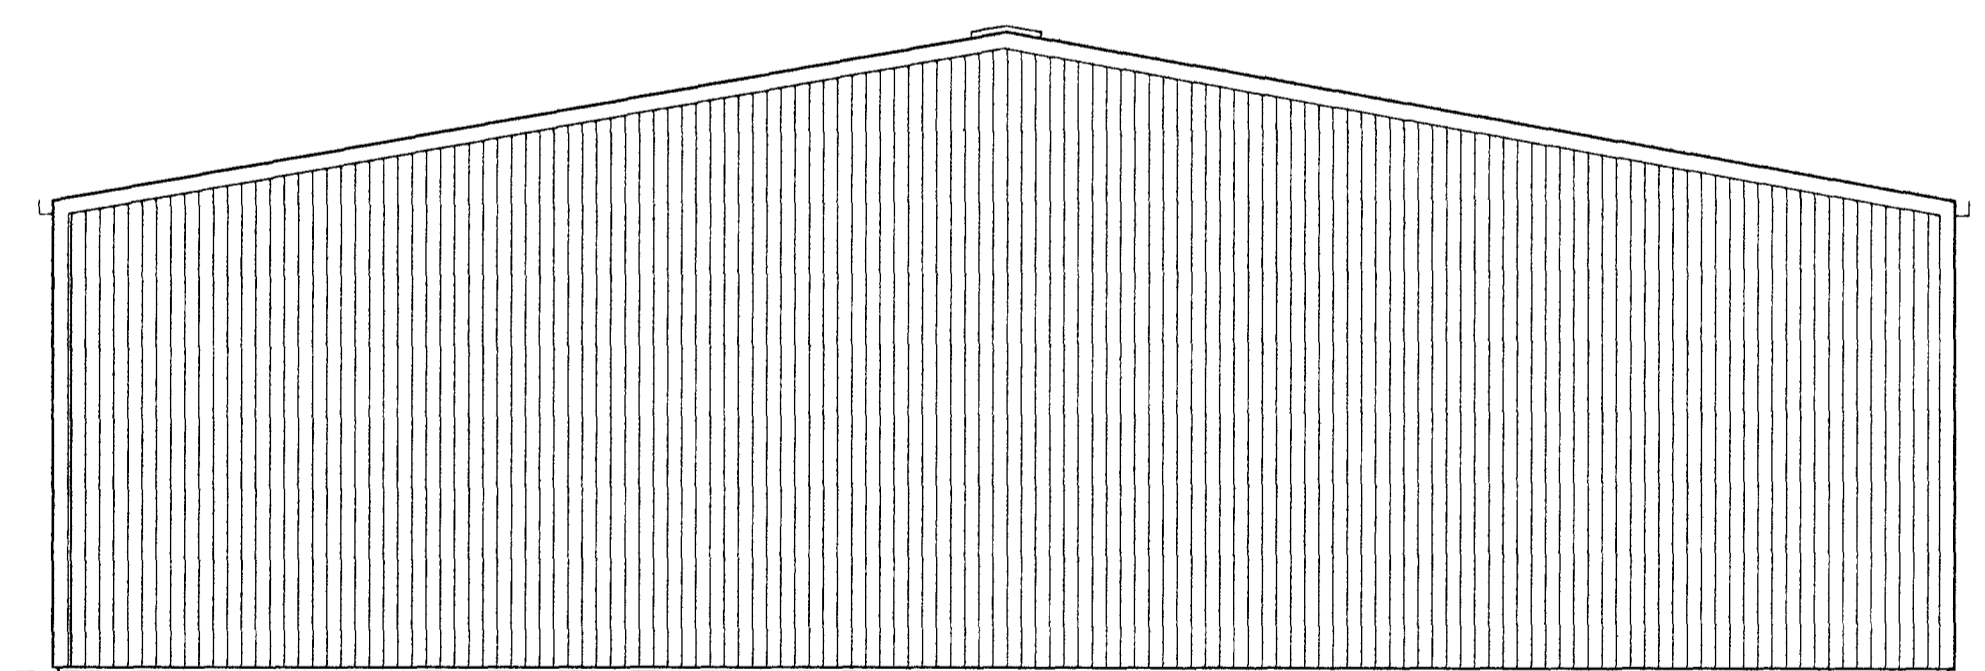
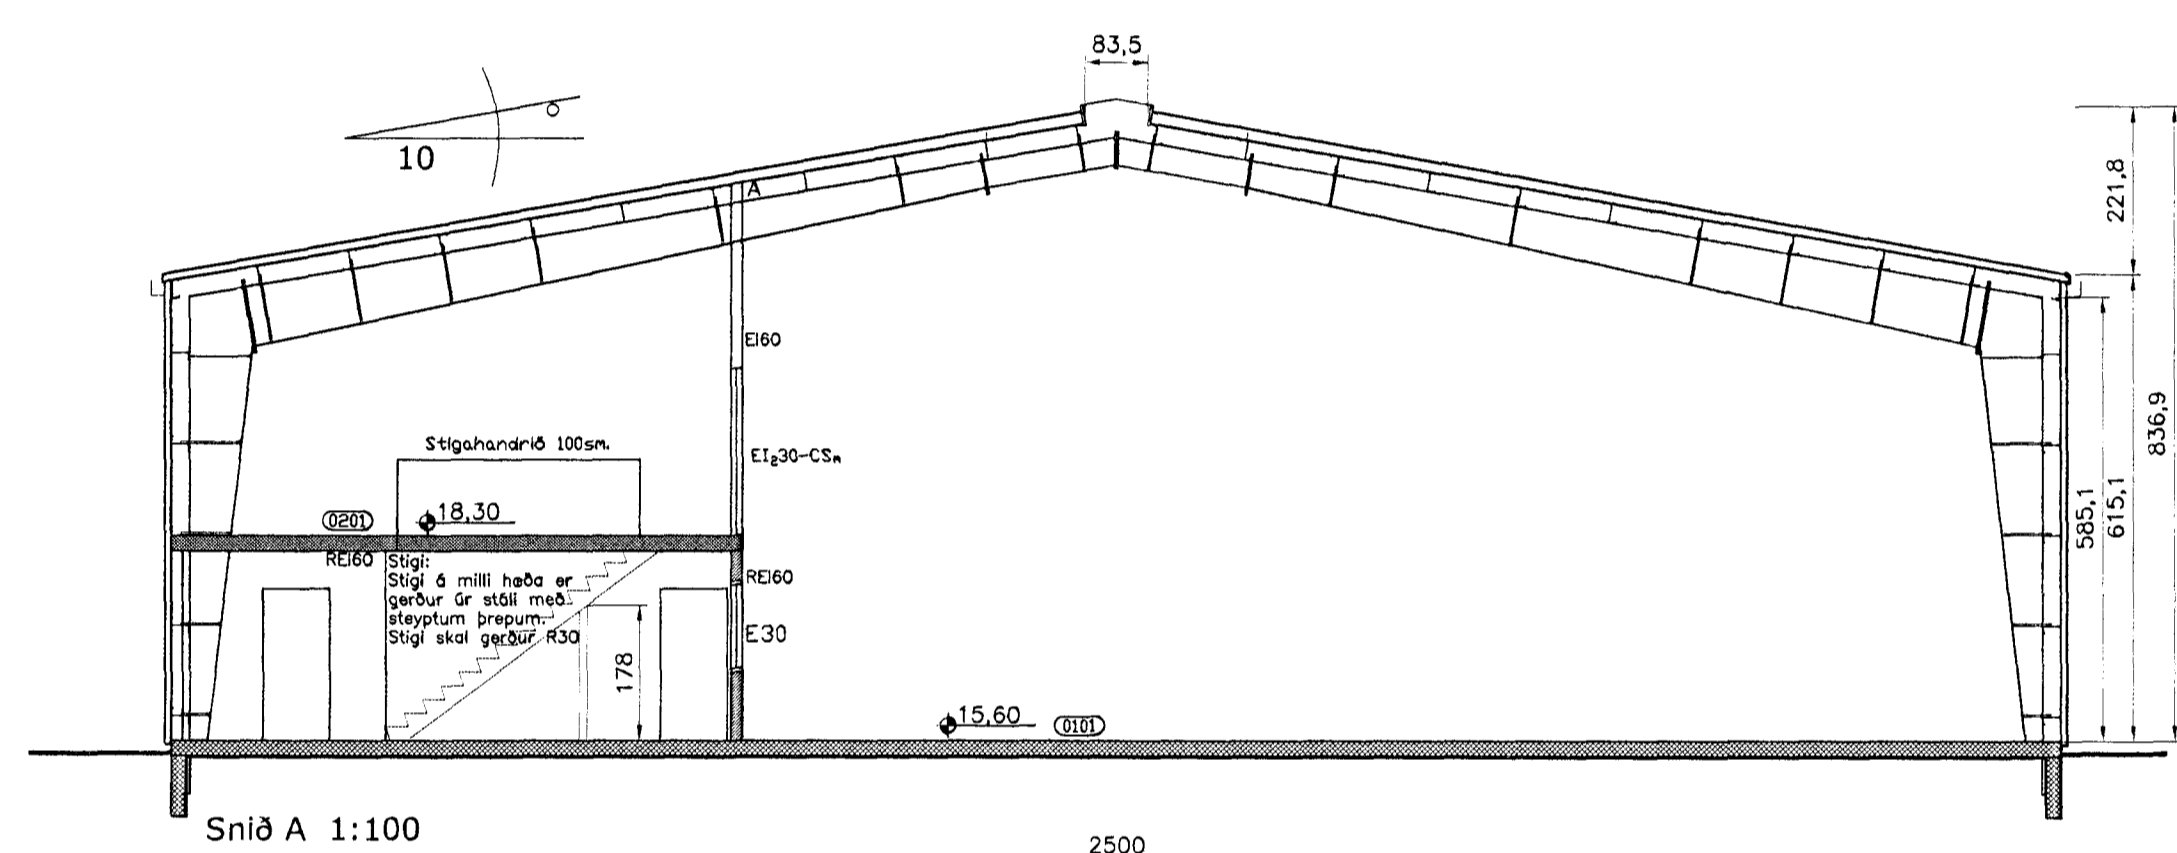
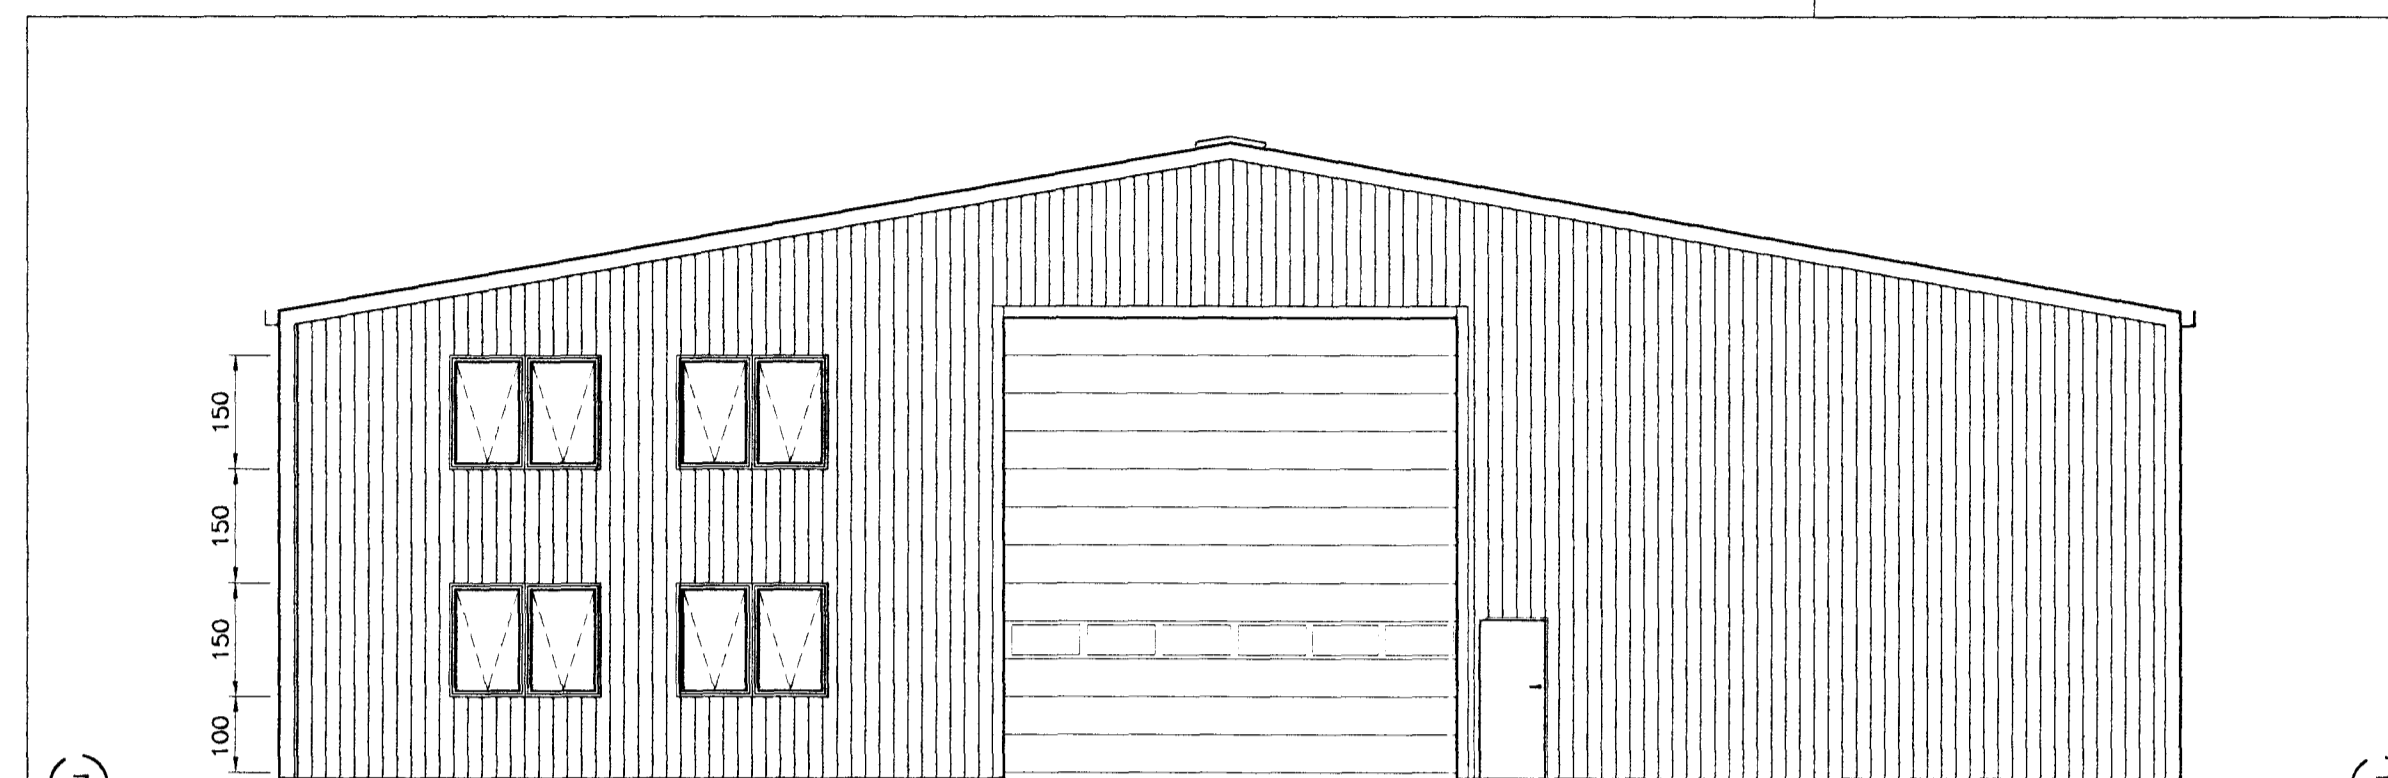


Samþykkt þann
20 MAJ 2009
 Byggingoefullráðinn í Hafnarfirði
 F.h. Sigurður Steinar Jónsson

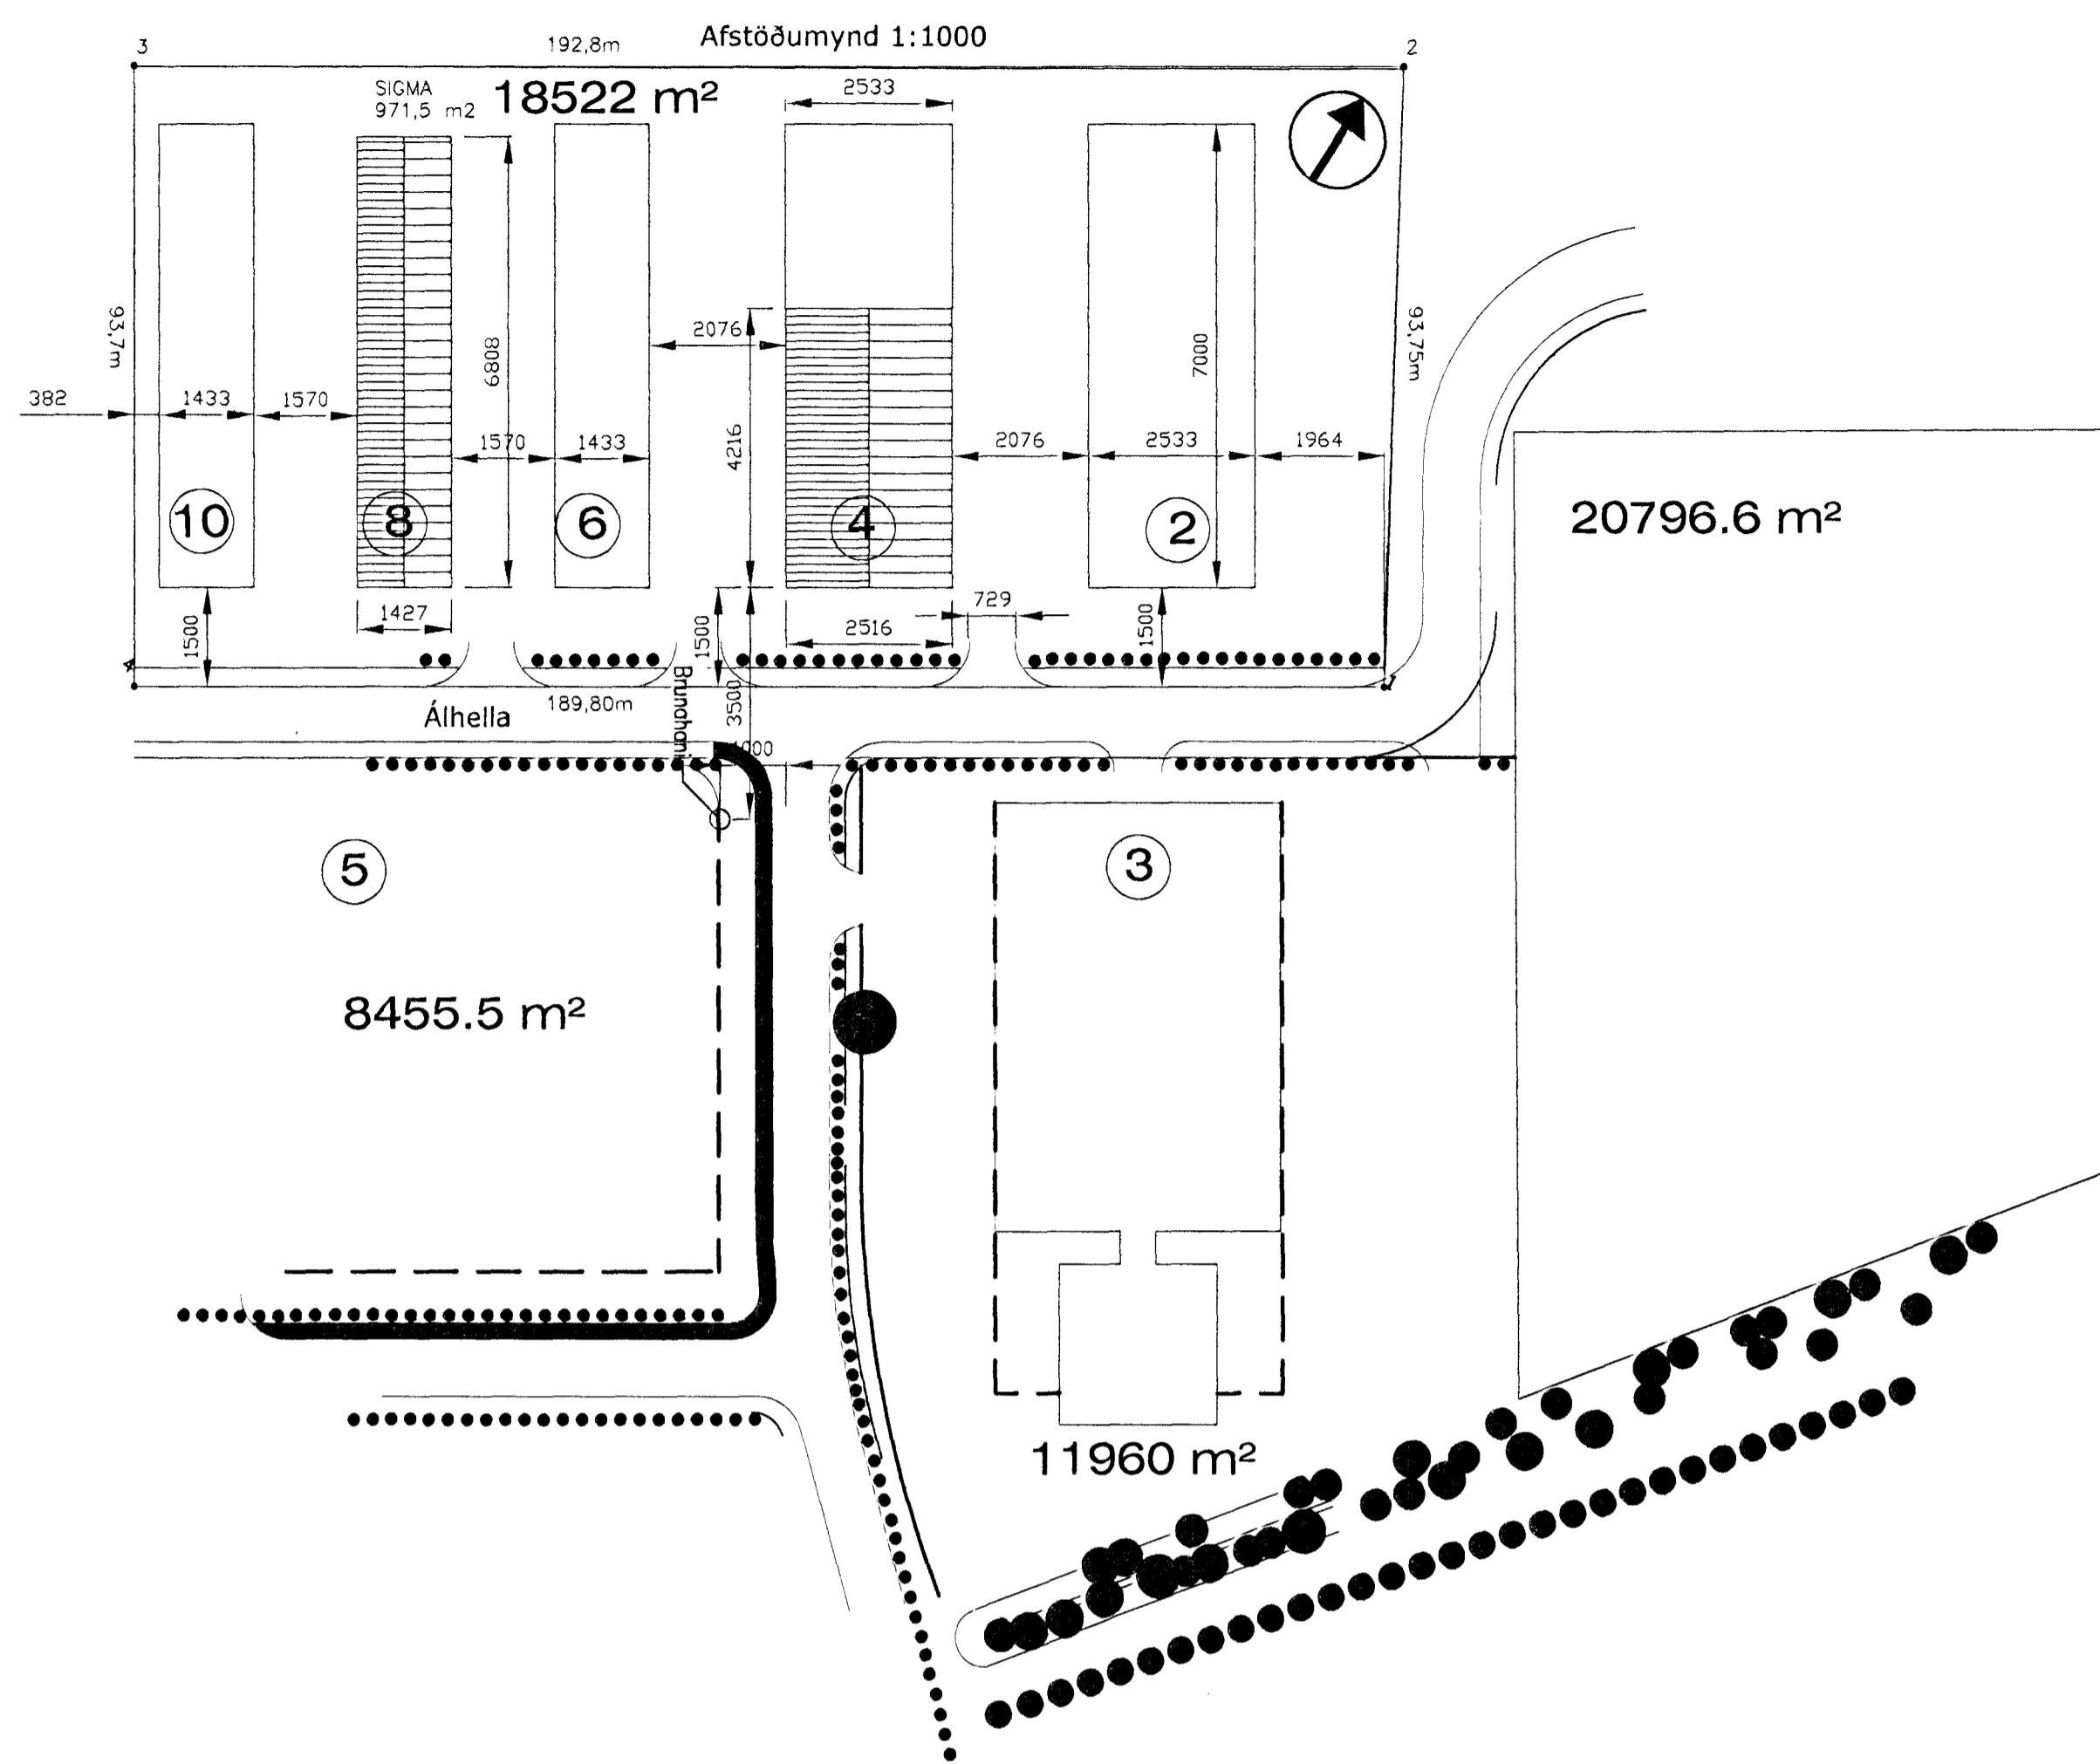

ÁRITUN SAMRÆMINGARHÖNNUDAR:
 STEFÁN JÖRUNDSSON 230145-7099

Stefán Jörundsson 28. apr 2009

H.S.Á. TEIKNISTOFA

H.S.Á. Teiknistofa ehf. - SUNNUIHLÍÐ 12 - 603 AKUREYRI - kt. 440907-1720
 sími 464-6800 • fax 464-6801 • hana@hara.is • www.hara.is
 HARALDUR S. ÁRNASON - kt. 120149-2539
 STEINMAR H. RÖGNVALDSSON - kt. 140574-3769

VERKHEITI	Álhella 4 Hafnarfirði		
HEITI TEIKNINGAR	Afstöðumynd, útlit og þversnið.	VERK NR.	08-504
HANNAÐ	SJ	TEIKNAD	SJ/IR
YFIRFARID	HÁ	ÞAGS	10.02.2008
KVARNR	1:100/1000	TEIKNING NR.	13012