
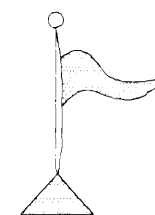
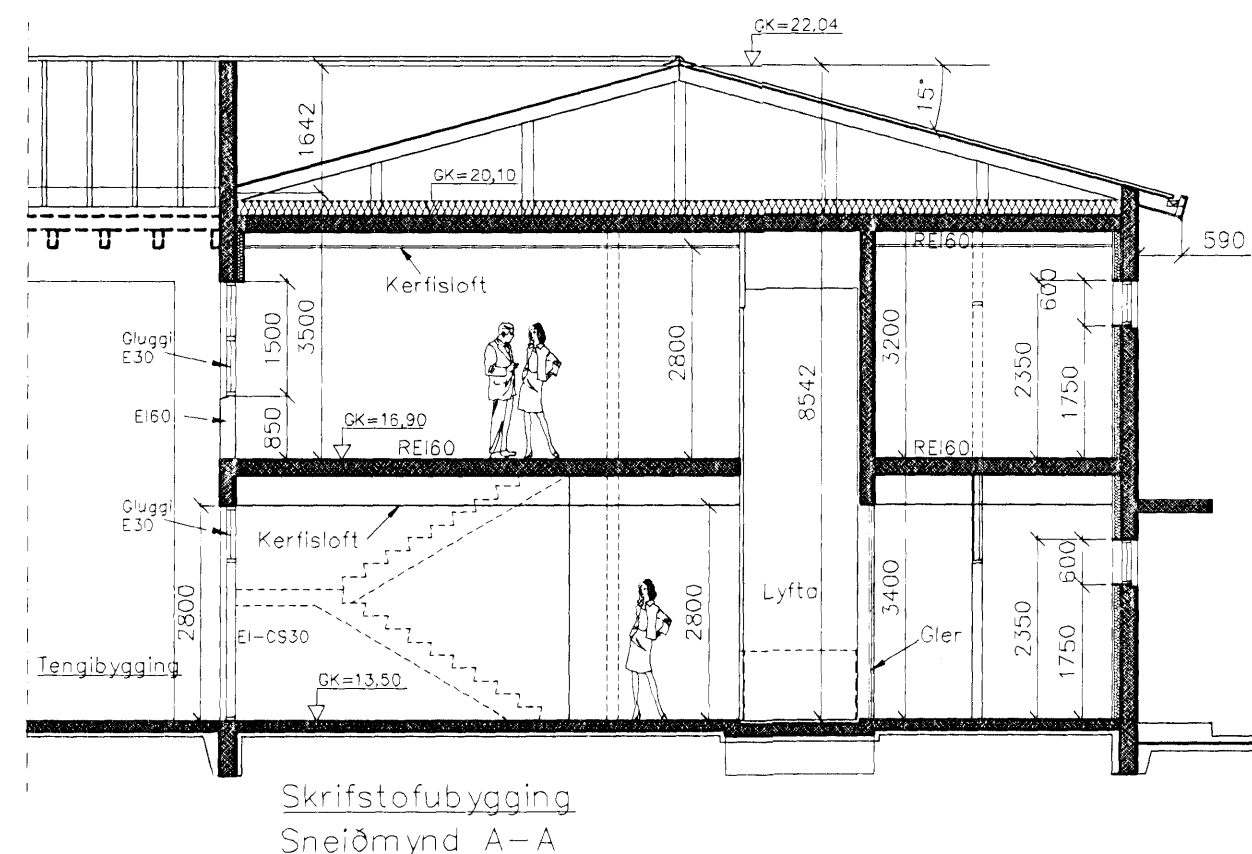
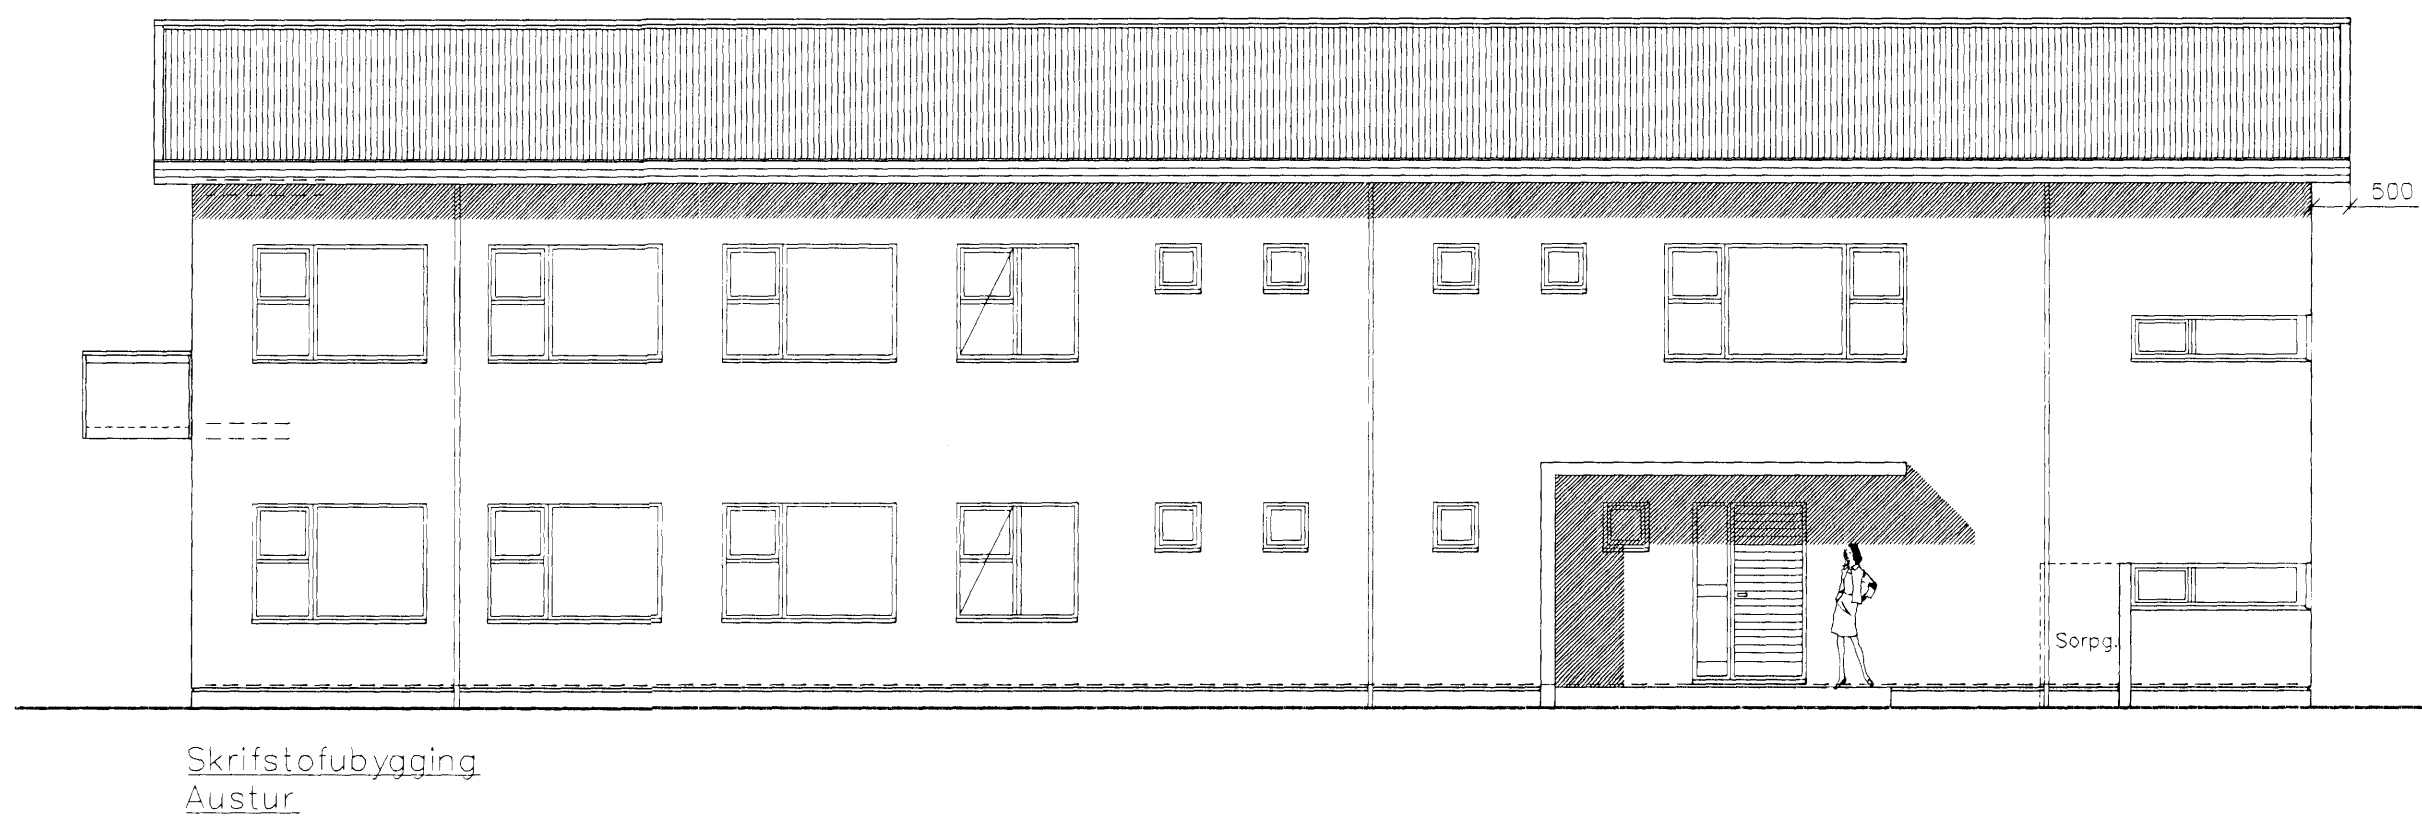



Samþykkt þann

20 FEB 2008

Byggingaáráðgjafi / Hafnarfirði
Fh. Jón Sigurðsson

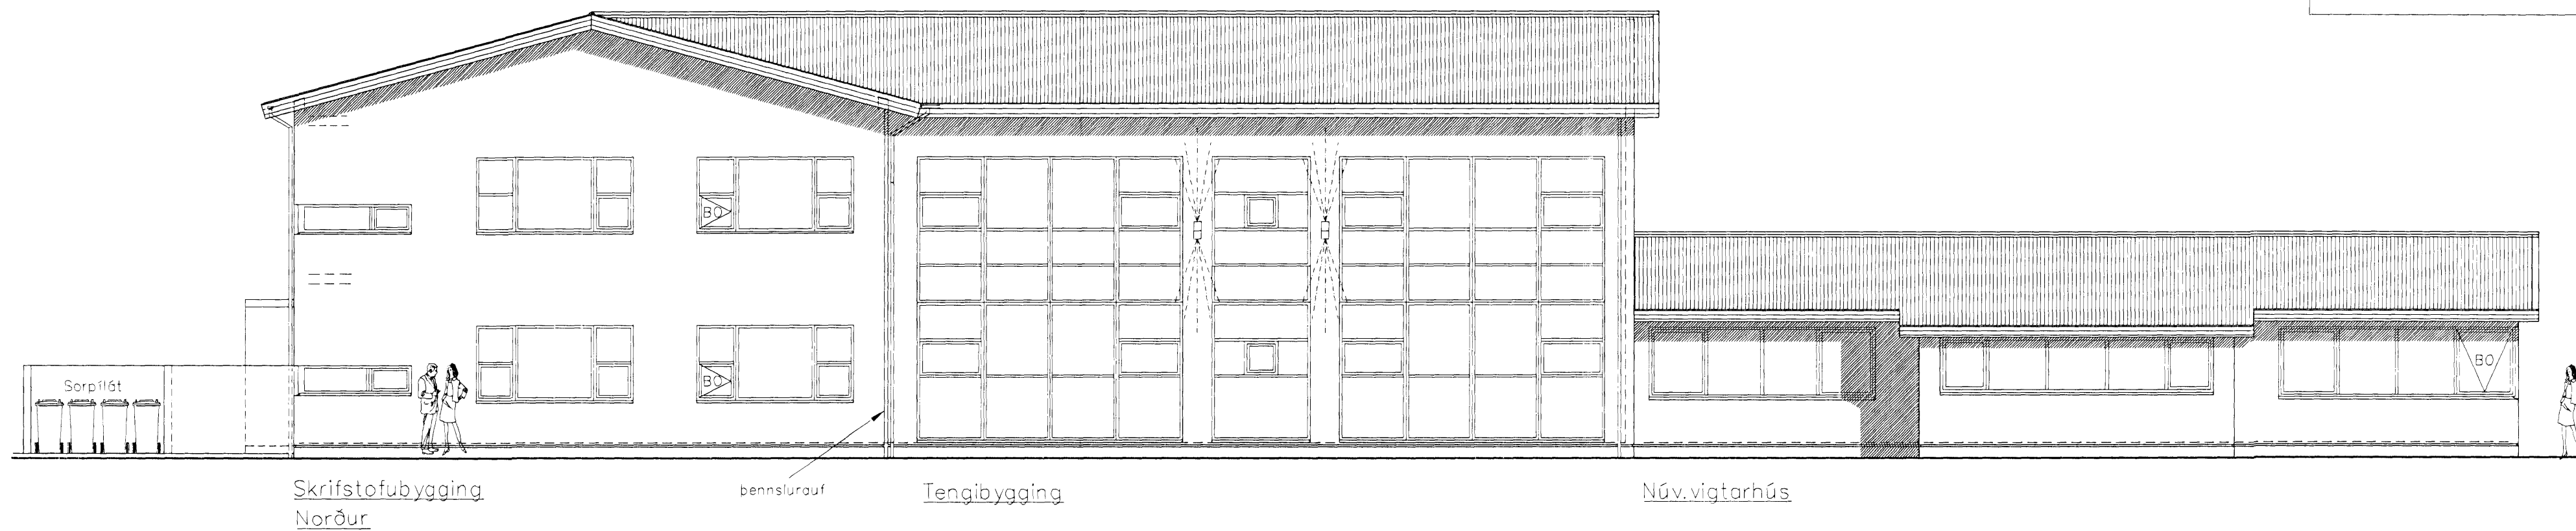

HÖNNUN

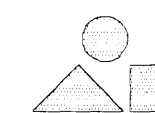

ÁLFASKEIÐ 93, 220 HAFNARFJ. S-555-2235 FAX-555-2284.
HELGI K. PÁLSSON HÚSG. OG INNANHÚSSARKITEKT FHL. hpalsson@centrum.is

VERK: **Hringhella 6. 220 Hafnarfirði**
Skrifstofubýgging og sýningasalur
EFNI: Útlit norður og austur. Sniðing A-A

SAMP:

BREYTT:
MÆLIKV: 1:100
HANNAÐ: H.K.P
TEIKNAD: H.K.P
YFIRF.:
Mappa: AÁver2007 Hringhella 6.
SKRÁ NR. Hringhella 6.
VERKNR: 0717
DAGS: 30.01.2008
TEIKN.NR.: