




SUDUR 1:100

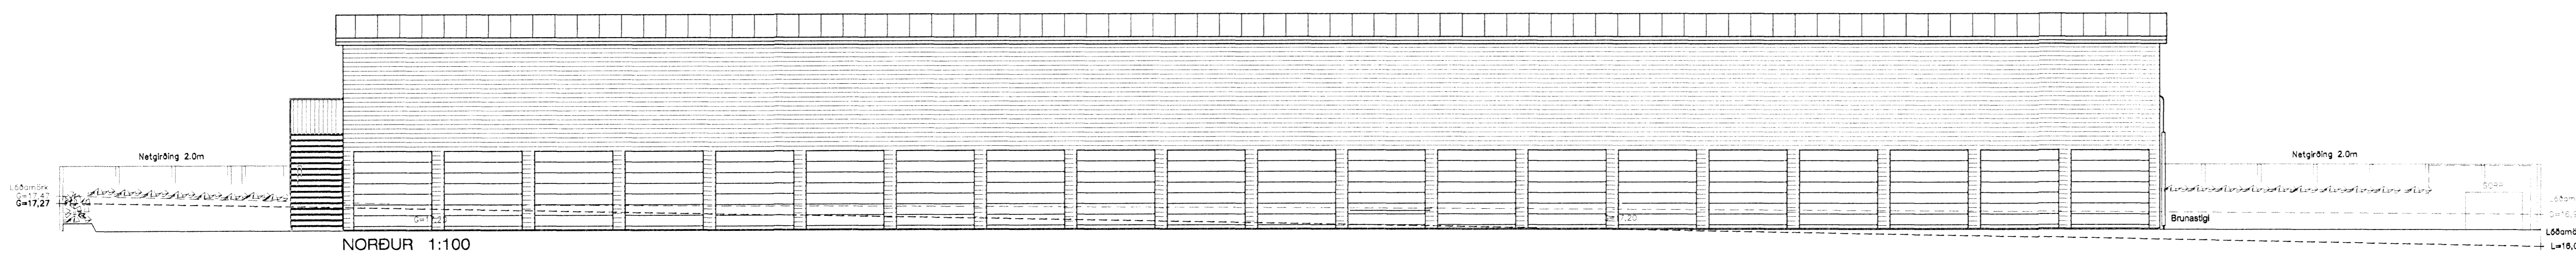

NORÐUR 1:100

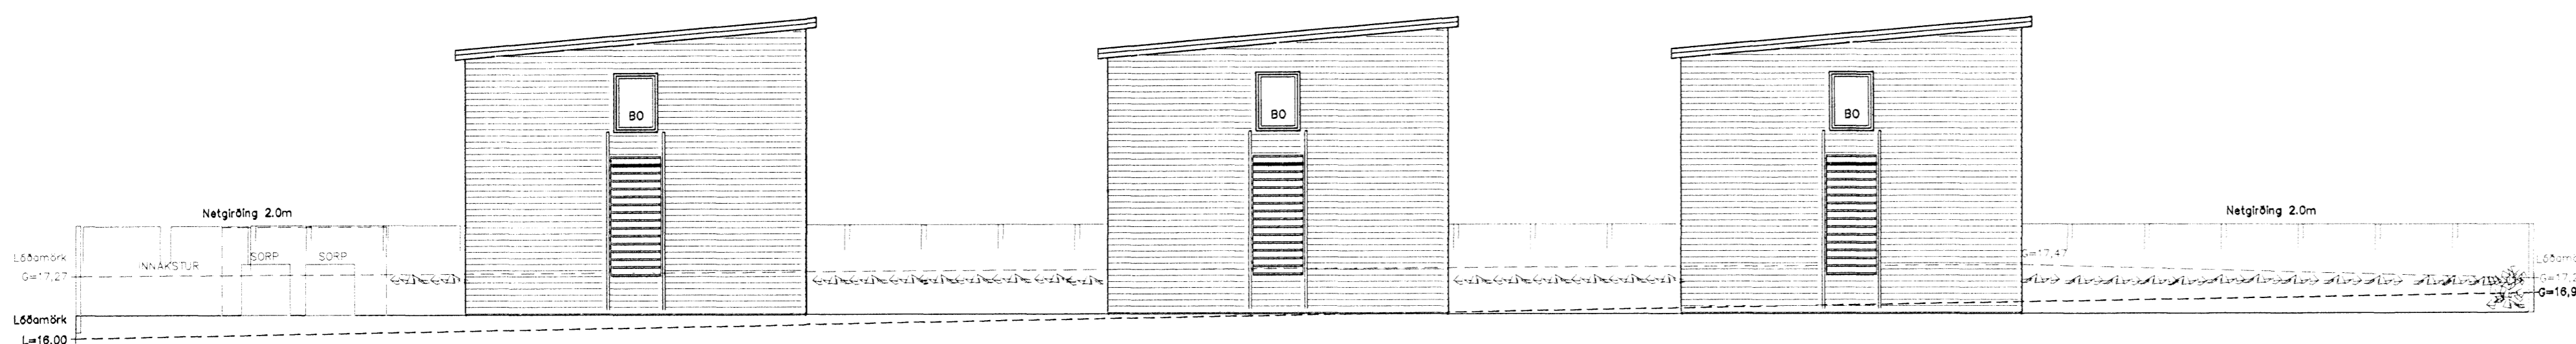

VESTUR 1:100

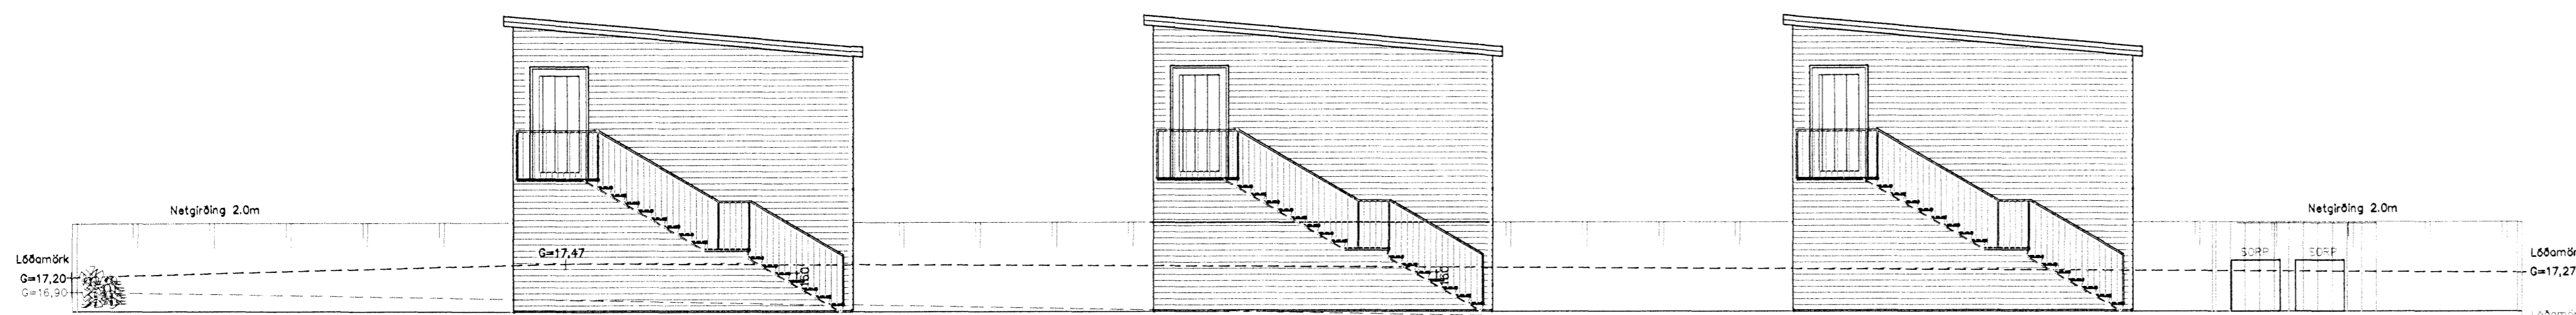

AUSTUR 1:100

HEILBRIGÐISEFTIRLIT
 HAFNARFIARDAR-
 OG KÓPAVOGSSV.ÉÐIS
 Garðatorgi 7 - 260 Garðabú
 19/10/07 *M. H. H.*



Dag:	Breytingar:	Nr.:	Nafn:
meter Verkfræðistofa ehf Síðumúli 1, 108 Reykjavík <small>Sími: 5678922, Gsm: 8940059 meter@meter.is, www.meter.is</small>			
GJÁHELLA 15, 221 HAFNARFJÖRÐUR			
ÓTLIT			
TÖLVUSKRA 243-GJÁHELLA 15	HANNAVAR FÓ/VG	TEKNAVAR FÓ/VG	SPYRÐ FÓ
SAMÞYKKT Fr.órk. Ólafsson 2303592459	TEKNING NR. 243-A03	MKV. 1:100	ÓTGAFA 01
DAGS. 30.10.2007		VERK NR. 243	BLAD NR. A-03