




GRUNNMYND 2. HÆÐ 1/100

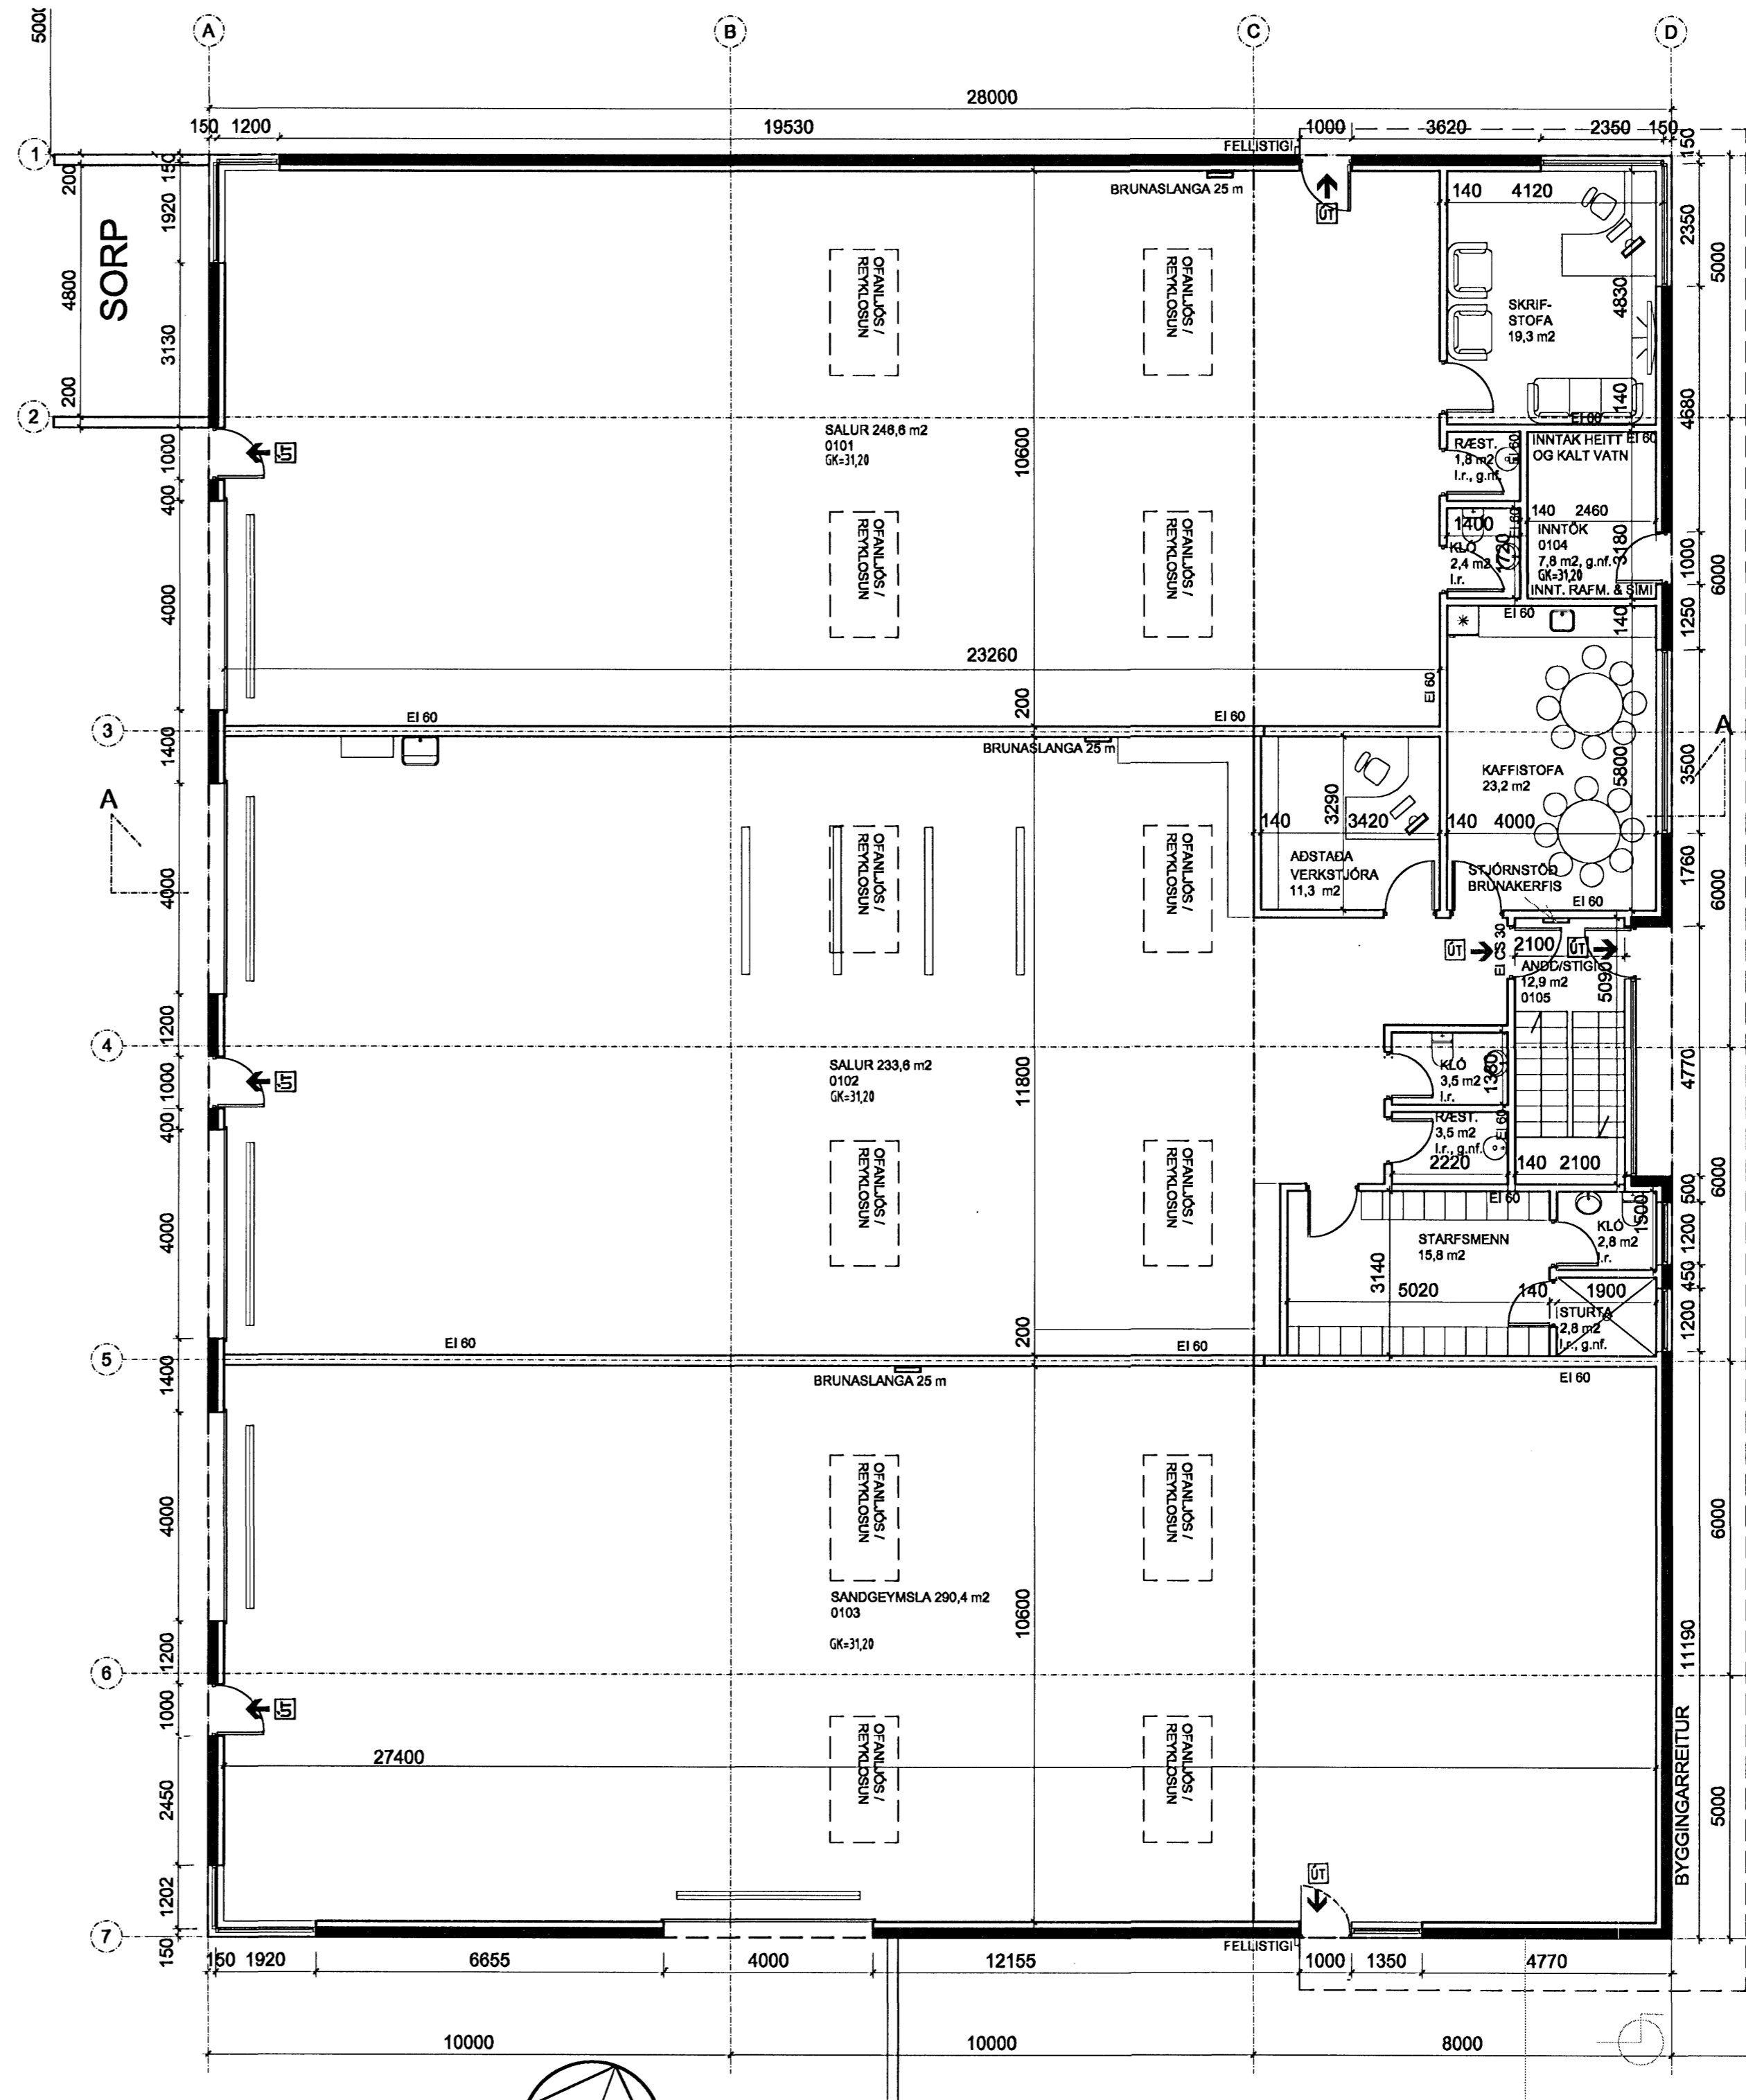

GRUNNMYND 1. HÆÐ 1/100

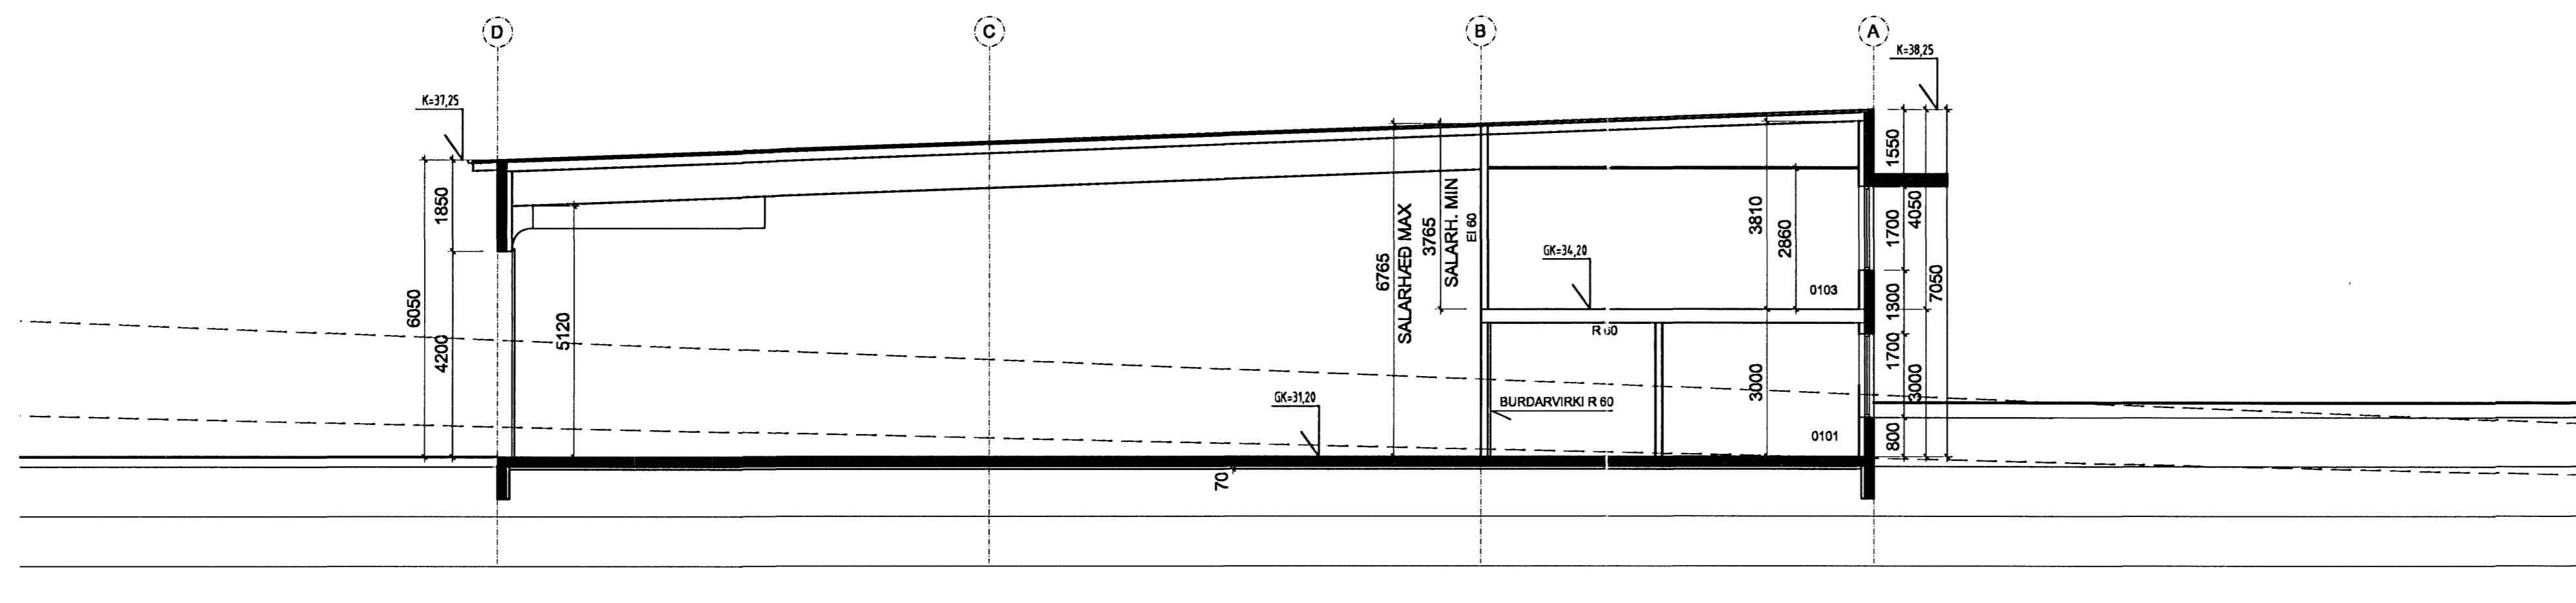

SNEIDING A-A, M: 1/100,

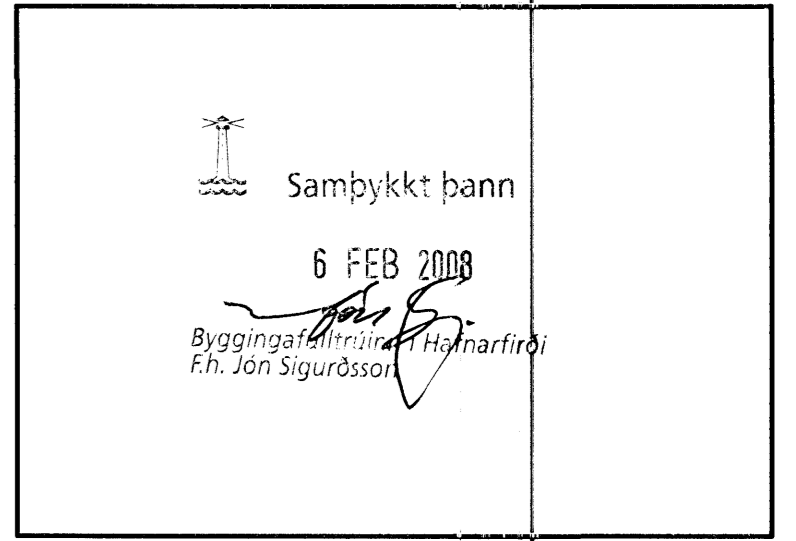

Úr Gildi

BREYTINGAR	NR.	DAGS	BREYTING	Sh.
	01	20.01.08	Löð og innréttingum 2. hæð breytt	

TEKTON
HÖNNUN - SKIPULAG - RÁÐGJÖF

HÁTEIGSVEGUR 7
105 REYKJAVÍK
ICELAND
KT: 471293-2109
HAUKUR HARDARSON ARKIT. FAI / FSSA
GUDM. HUGI GUDMUNDSSON
GUNNLAUGUR JÓNASSON ARKIT.
ÞORLEIFUR EGGERTSSON ARKIT.

TEL: +354 561 1910
FAX: +354 561 1921
TEKTON@TEKTON.IS
WWW.TEKTON.IS
KT: 221162-2269
KT: 211068-5129
KT: 090462-2299
KT: 040603-4849

SAMÞYKKT
VERK
ALEXANDER ÓLAFSSON EHF
ÁLFHELLA 1

TEKNING
GRUNNMYND 1. OG 2. HÆÐ
OG SNEIDING

KVARDI
1:100

DAGS
31.10.2007
TEKNAÐ AF
GJ, GRB

TEKNING NR.

0102

28.01.2008
HEILBRIGÐISETIRLITIS
HAFNARFIARÐAR-
OG KÓPA OGSSVÆÐIS
Gæðingur 110 Gardabe
Hallgrímsson