

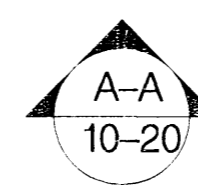


ÚTLIT 1:100
 ÚTLIT NORÐ-AUSTUR HLIÐ

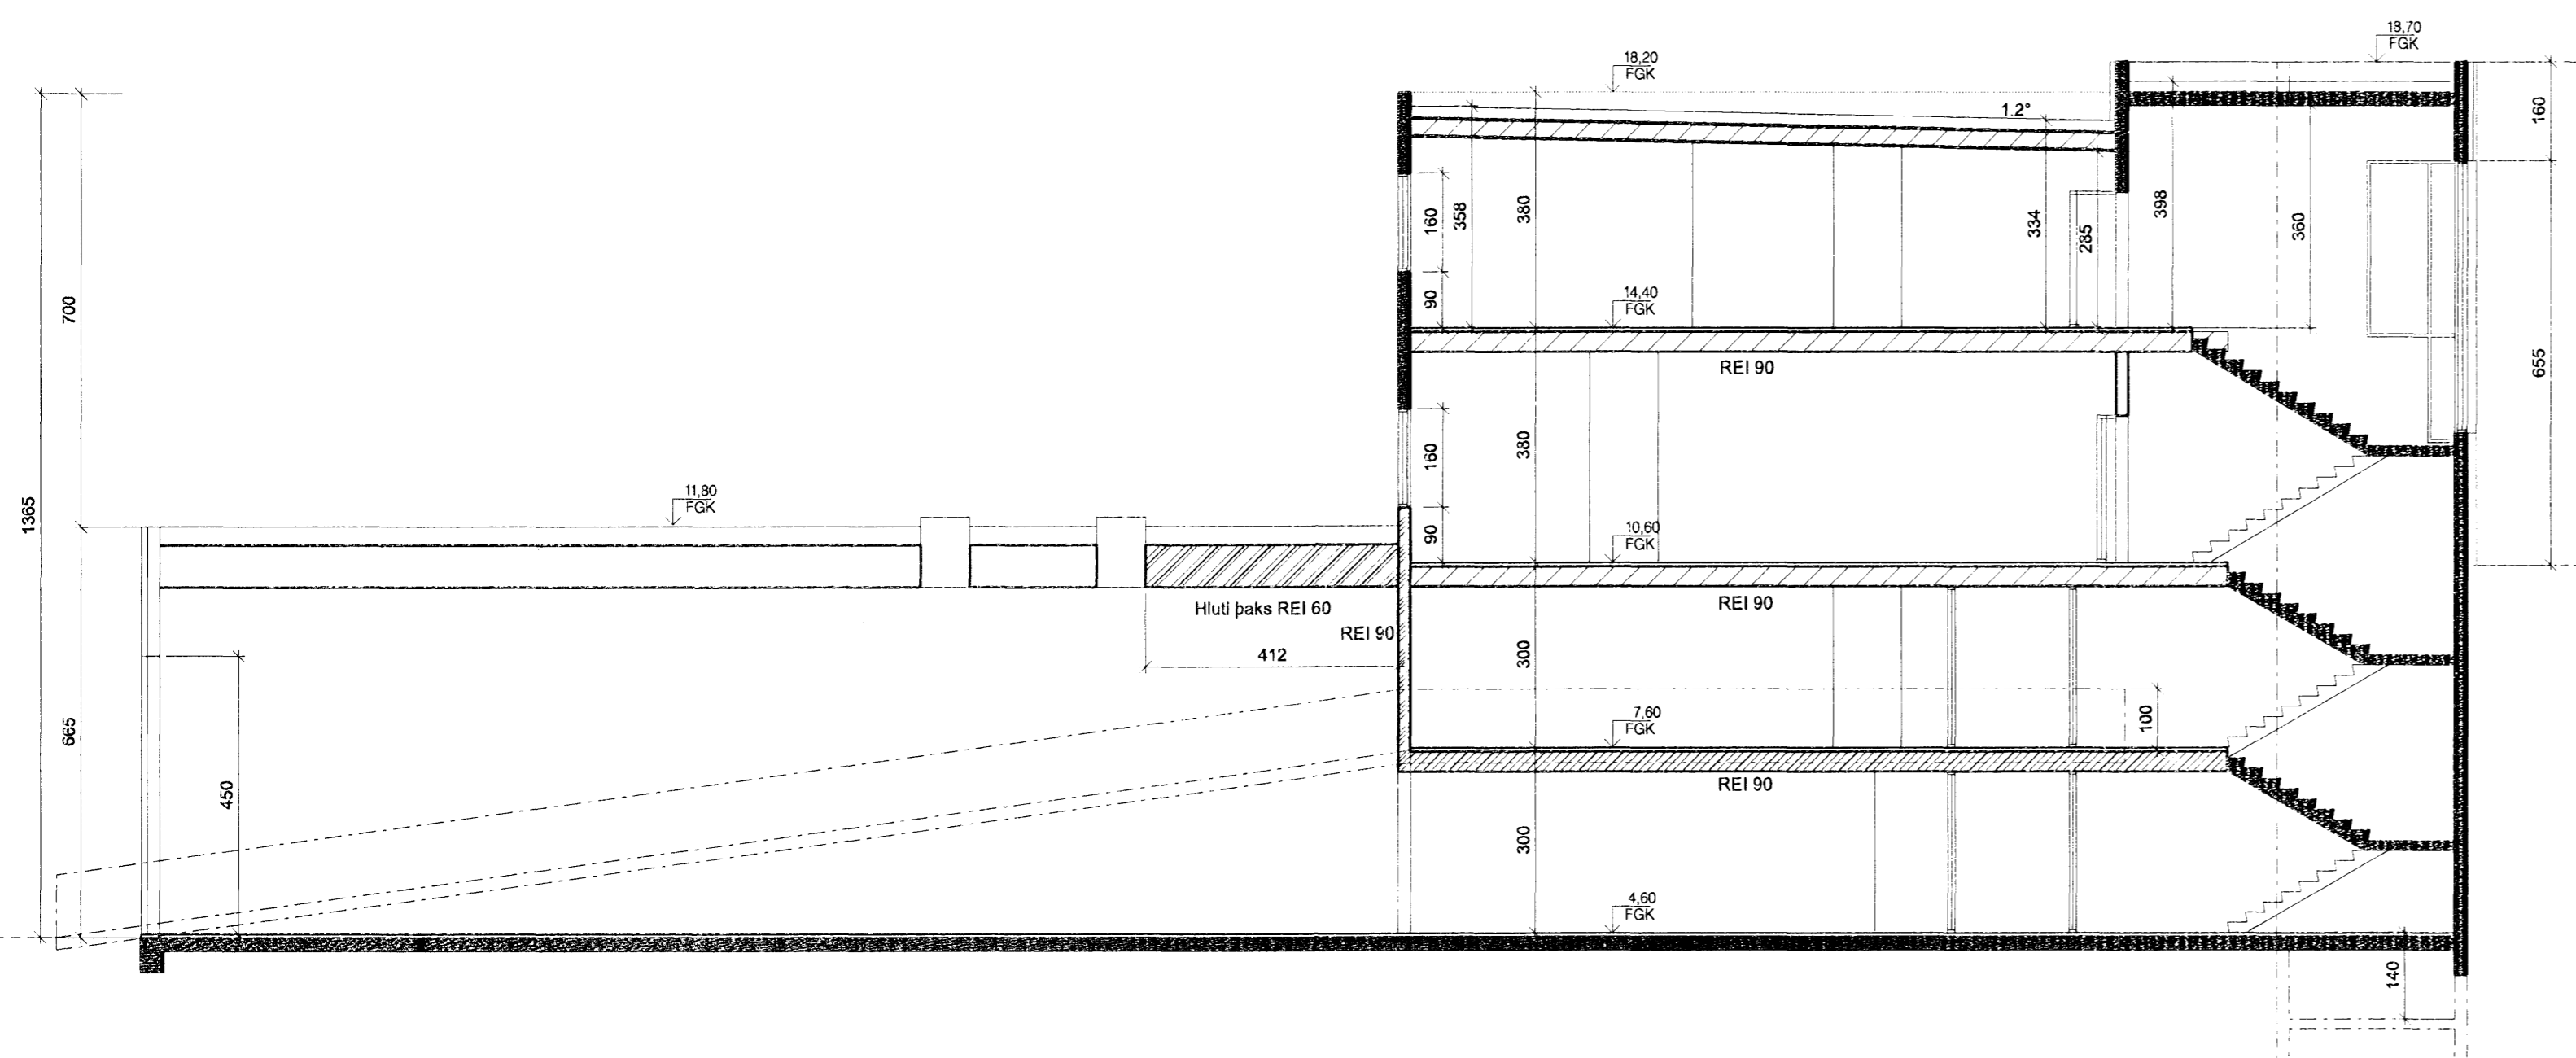

SNEIÐING 1:100

ÚTGÁFA TÆKNAD SAMÞYKKT DAGS
 BREYTINGAR

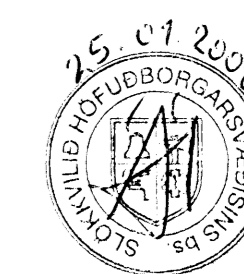

ASK Arkitektar
 Geisgötu 9
 101 Reykjavík
 Sími 515 0300
 Fax 515 0319
 www.ask.is

Ártun aðalhönnuðar

Gunnar Örn Sigurðsson arkitekt FAI, At. 130669-3379

Hvaleyrarbraut 30

VERKFERI
 HEITI TEIKNINGAR

Snið-útlit

VERK NÚM

06112

NÚMÉR TEIKNINGAR

10-20



ASK
 ARKITEKTAR

MKV. I A1

1:100

TEIKNING

GÖS/HÞ

DAGS

15.01.2008

ÚTGÁFA