




Samþykkt þann

9 JUL 2008


Byggingafulltrúinn í Hafnarfirði
F.h. Jón Sigurðsson



ÚTLIT VESTUR 1:100

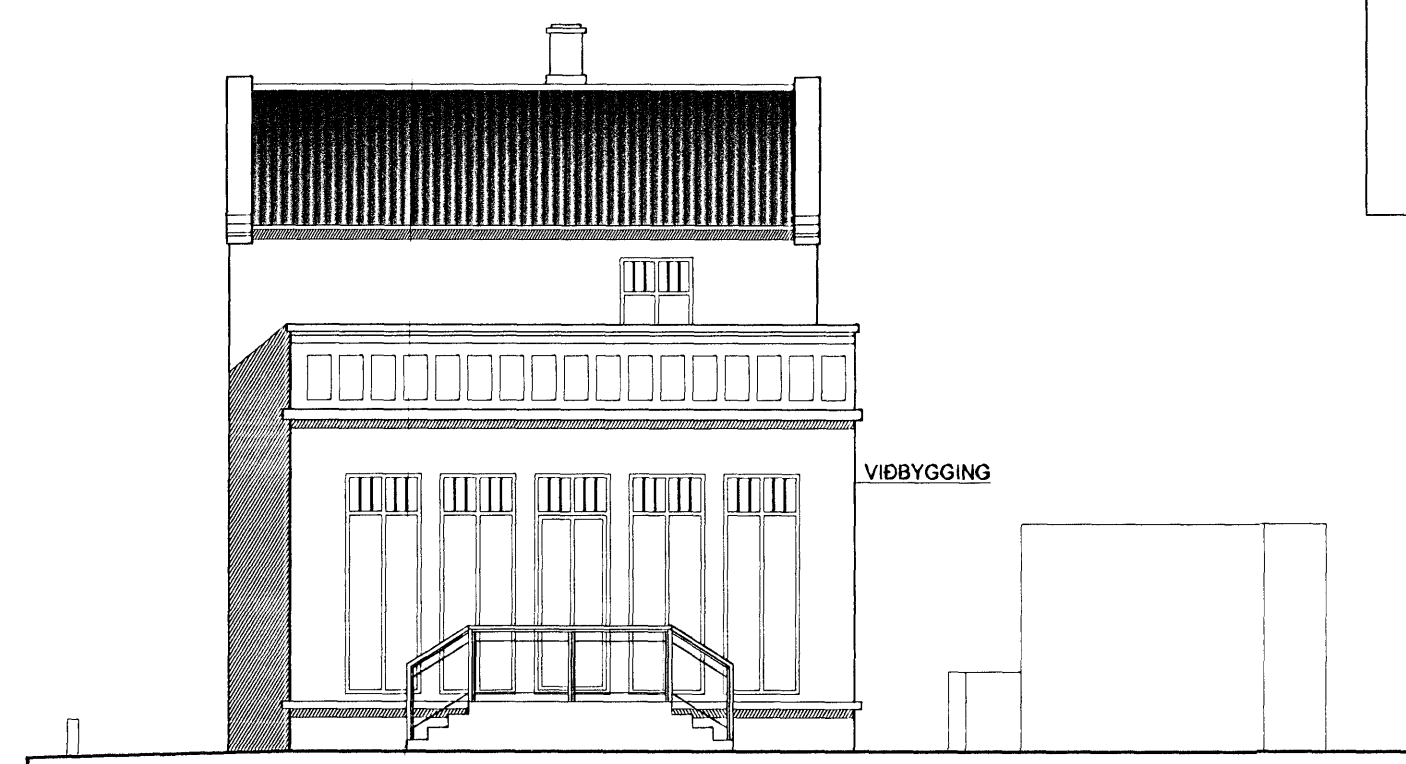

ÚTLIT SUÐUR 1:100

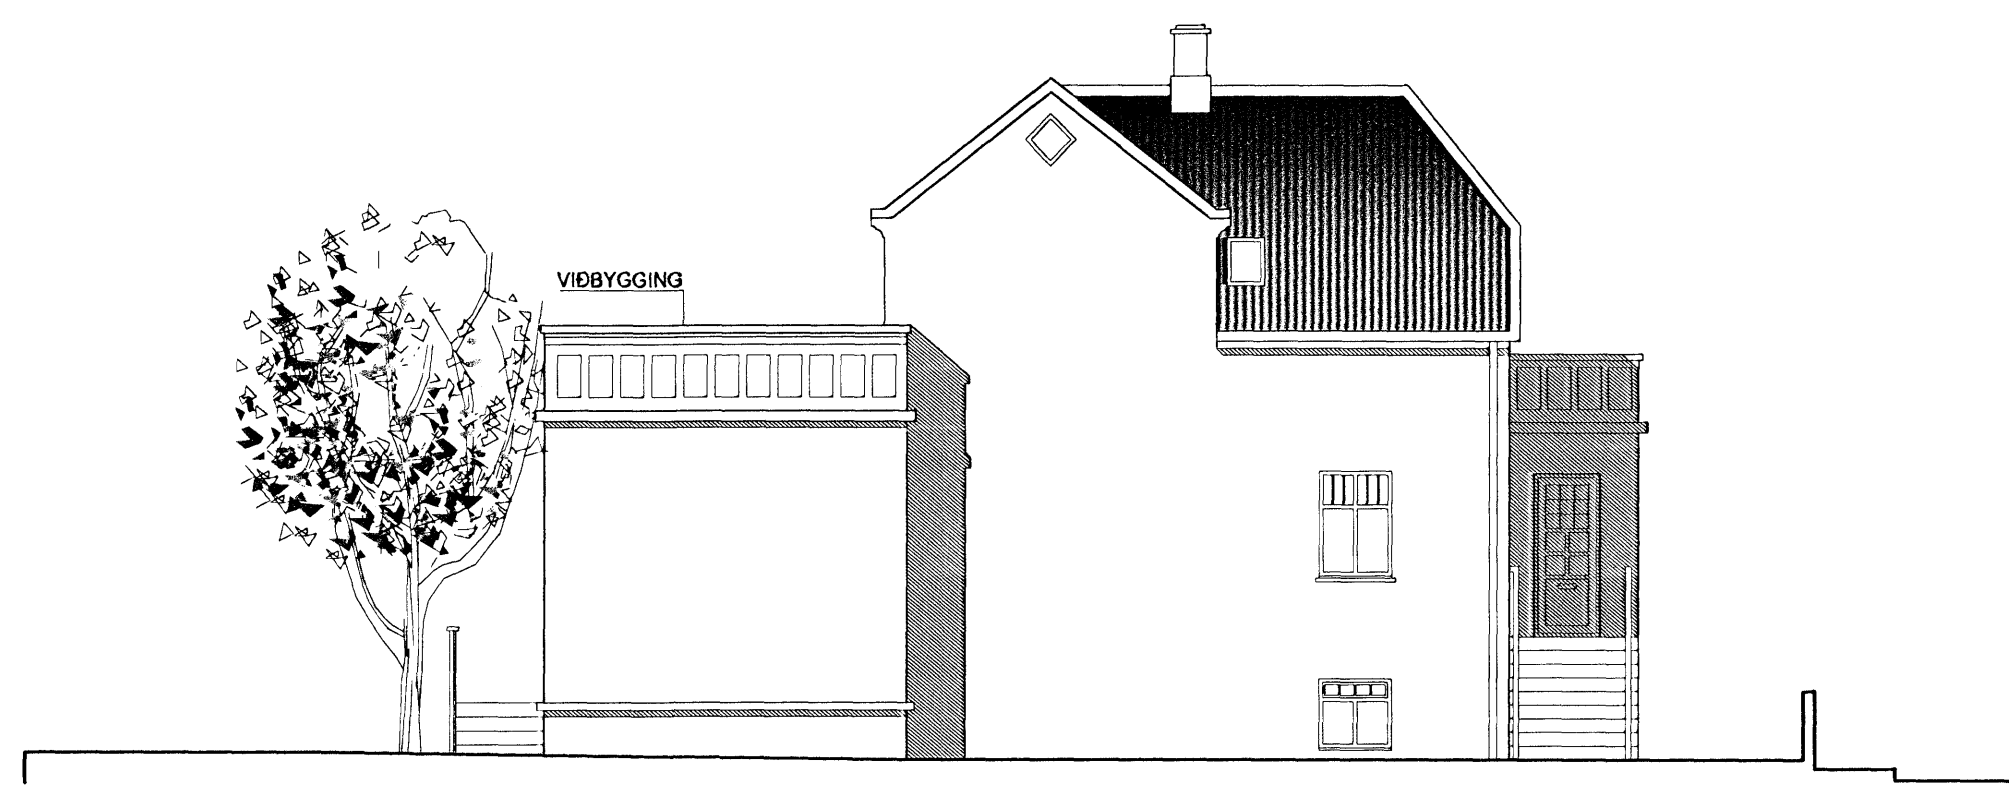

ÚTLIT AUSTUR 1:100



ÚTLIT NORÐUR 1:100

ATELIER ARKITEKTA EHF.
Björn Skaptason, arkitekt FAJ
Suðurlandsbraut 8, sími 5686880
kt.580105-1140 fax 5686840
gsm 6968977
netfang. bjorn@atelier.is



SELVOGSGATA 2

ADALUPPDRÁTTUR

HAFNARFJÖRÐUR

ÚTLIT

mkv.1:100

dags. 5.7.2008

tnr-3-4