




Afstöðumynd. Mkv. 1:500

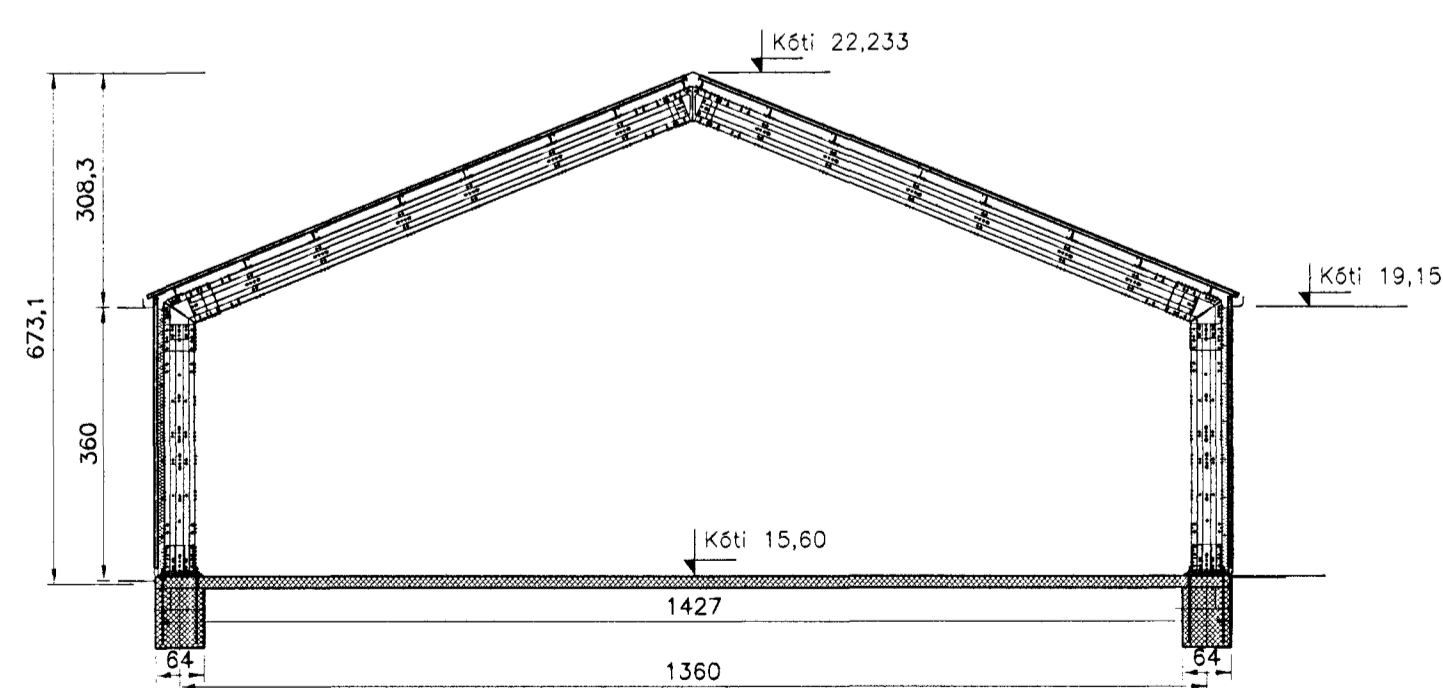

Snið A. Mkv. 1:100

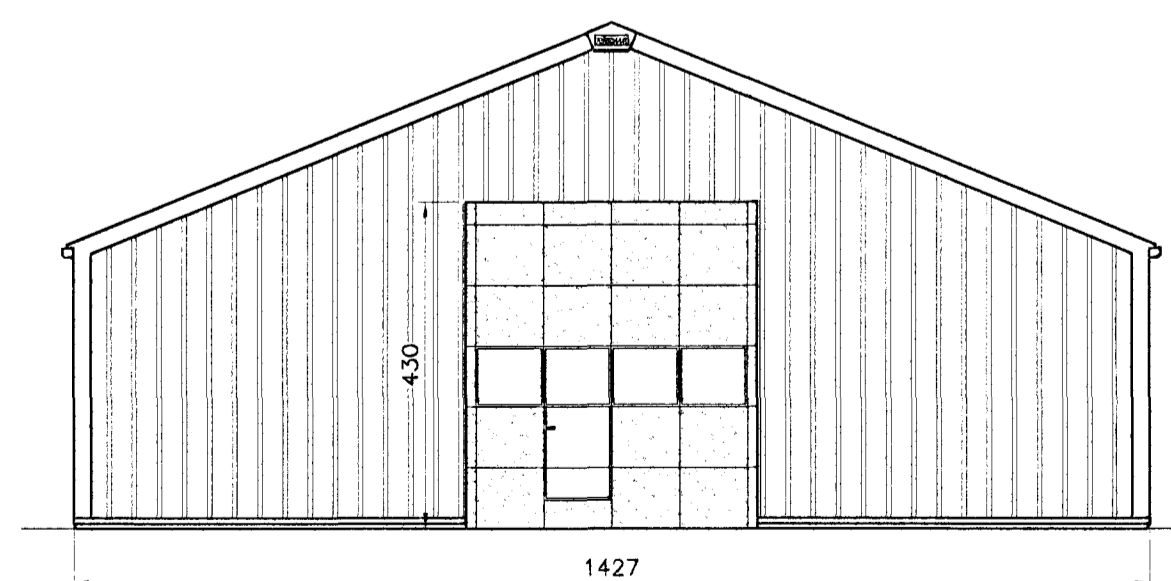

Vesturhlíð. 1:100

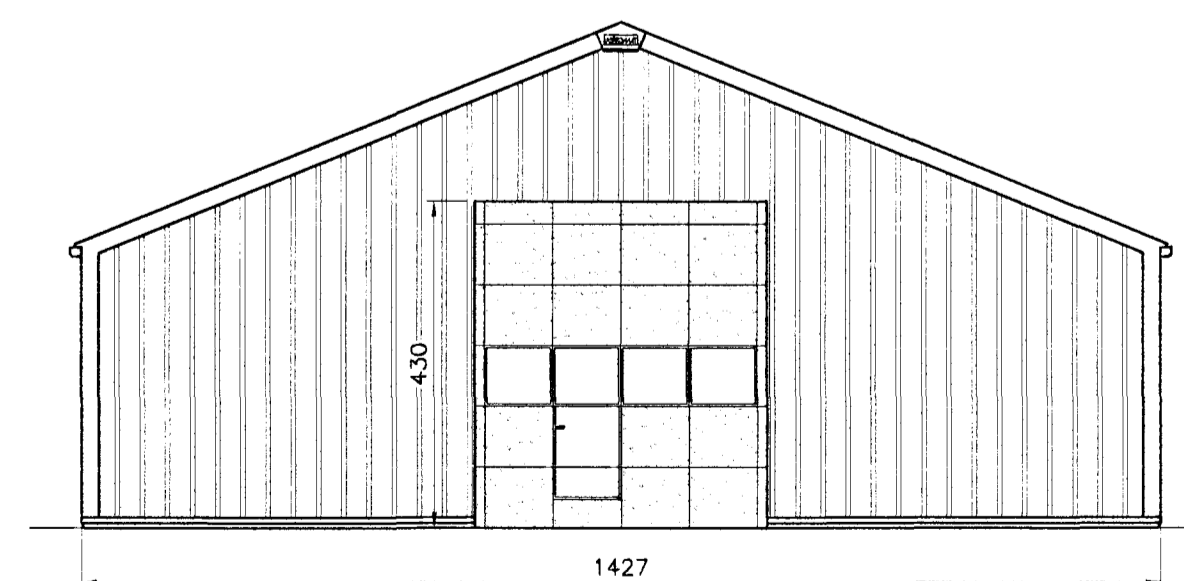

Austurhlíð. 1:100



H.S.Á. TEIKNISTOFA

HSA Teiknistofa ehf. • SUNNULÍD 12 • 603 AKUREYRI • kt. 440907-1720
 sími 464-6800 • fax 464-6801 • hara@hara.is • www.hara.is
 HARALDUR S. ARNASON • kt. 120149-2539
 STEINMAR H. RÖGNVALDSSON • kt. 140574-3769

VERKJÓTT			
Álhella 8, Hafnarfirði			
HEITI TEIKNINGAR	Útlit og afstöðumynd.	VERK NR.	09-501
		TEIKNING NR.	1303
HANNAÐ	SJ	TEIKNAD	SJ
		STIRKARIÐ	HÁ
DIAGS	07.05.2009	SVARÐI	1:100/500
BREYTT	1		2
			3
			4
			5