
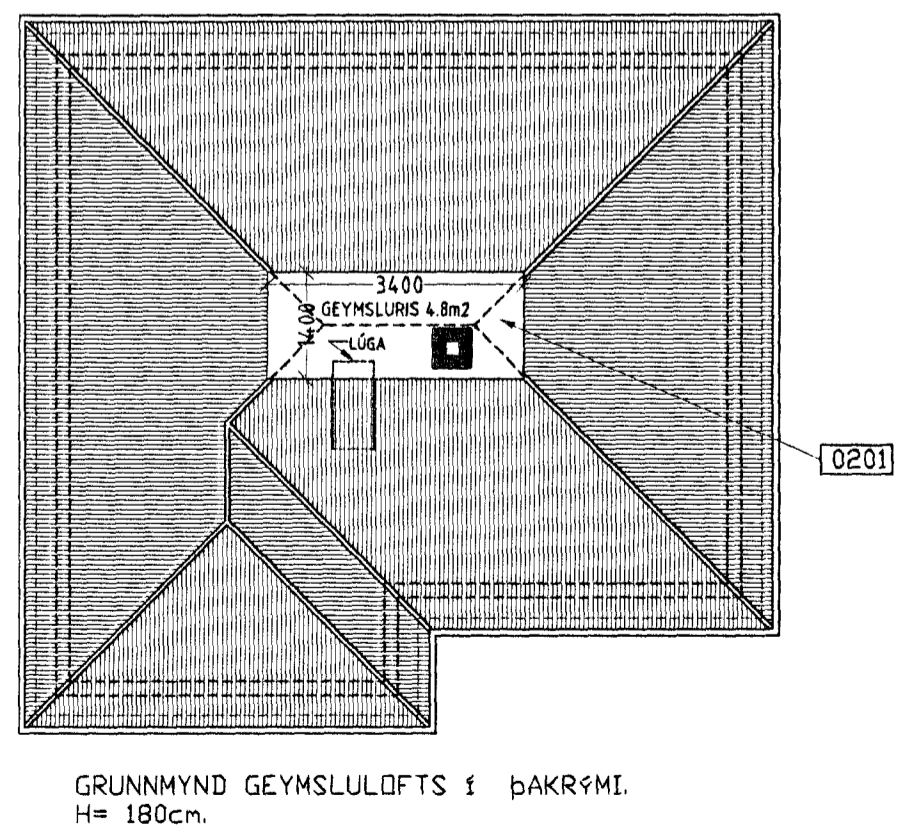
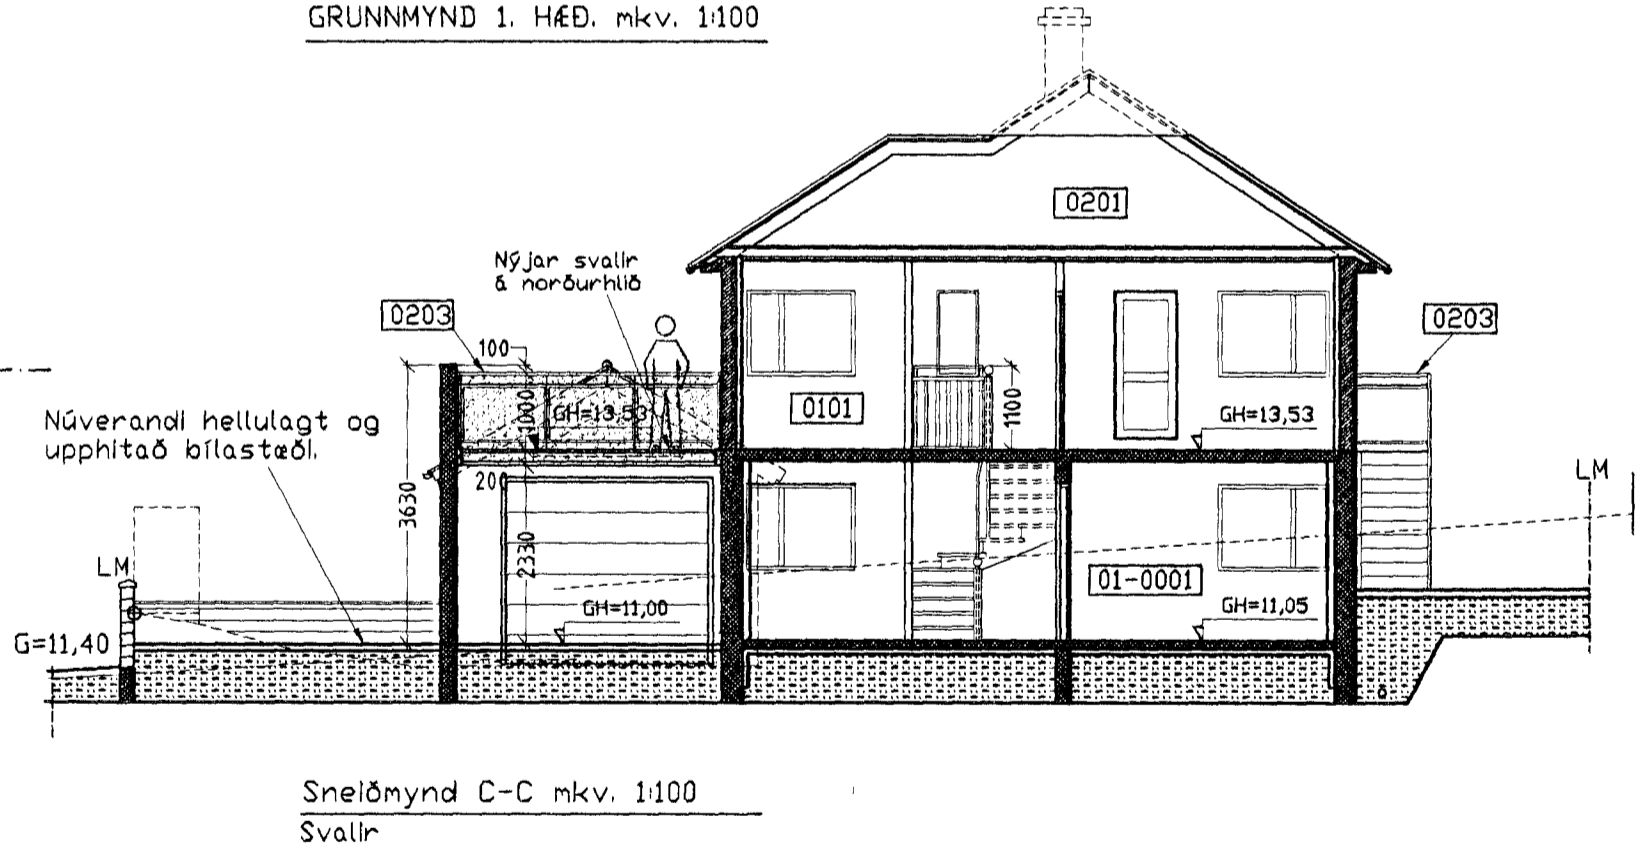
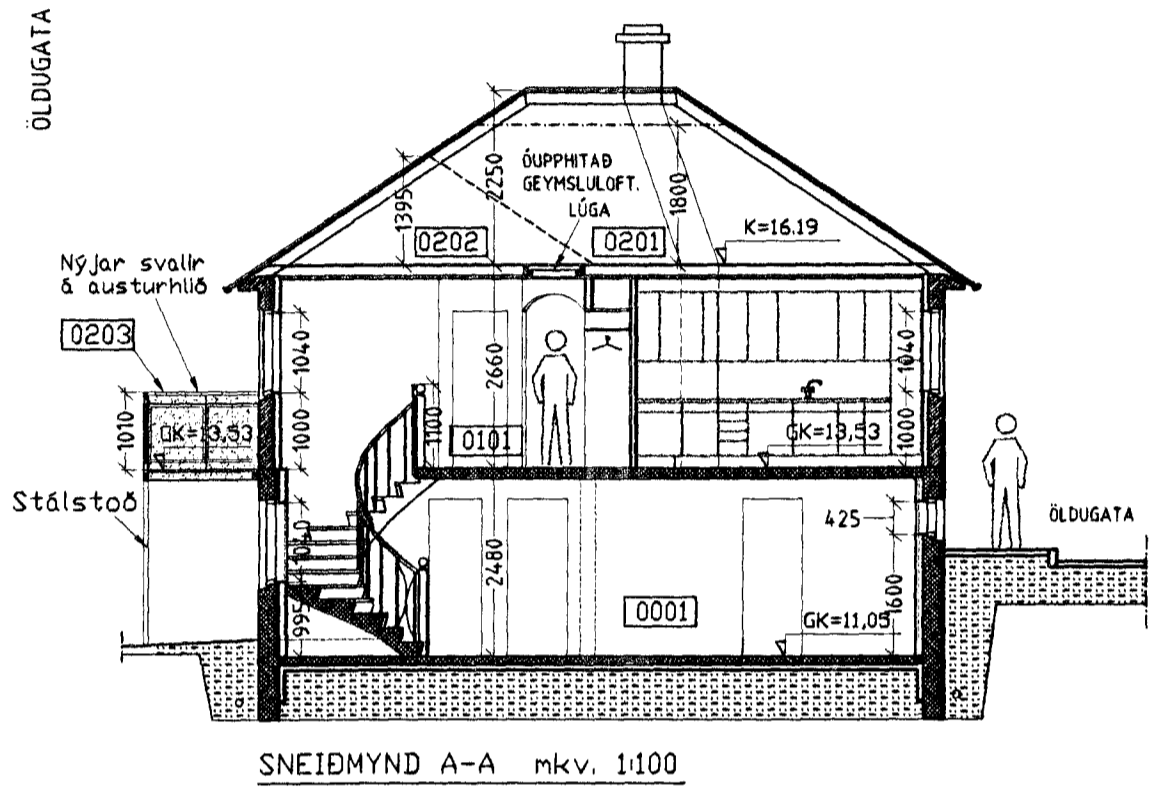
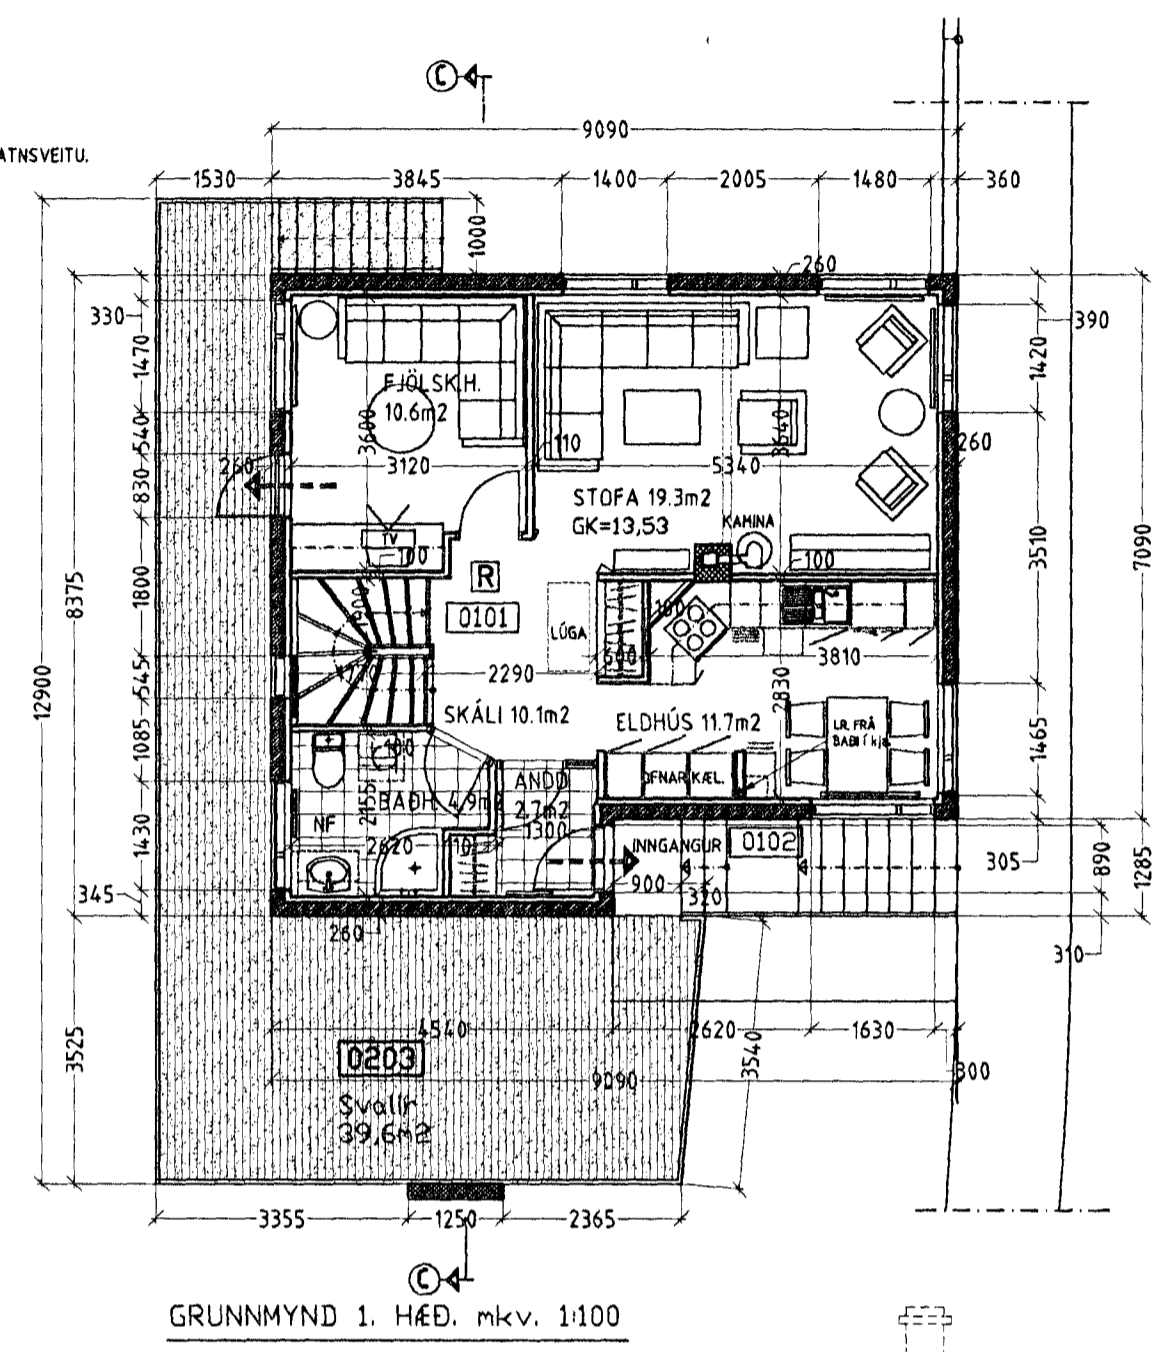


Samþykkt þann

24 JUN 2009

Byggingafulltrúnni Hafnarfóru
F.h. Hrólfur S. Gunnlaugsson

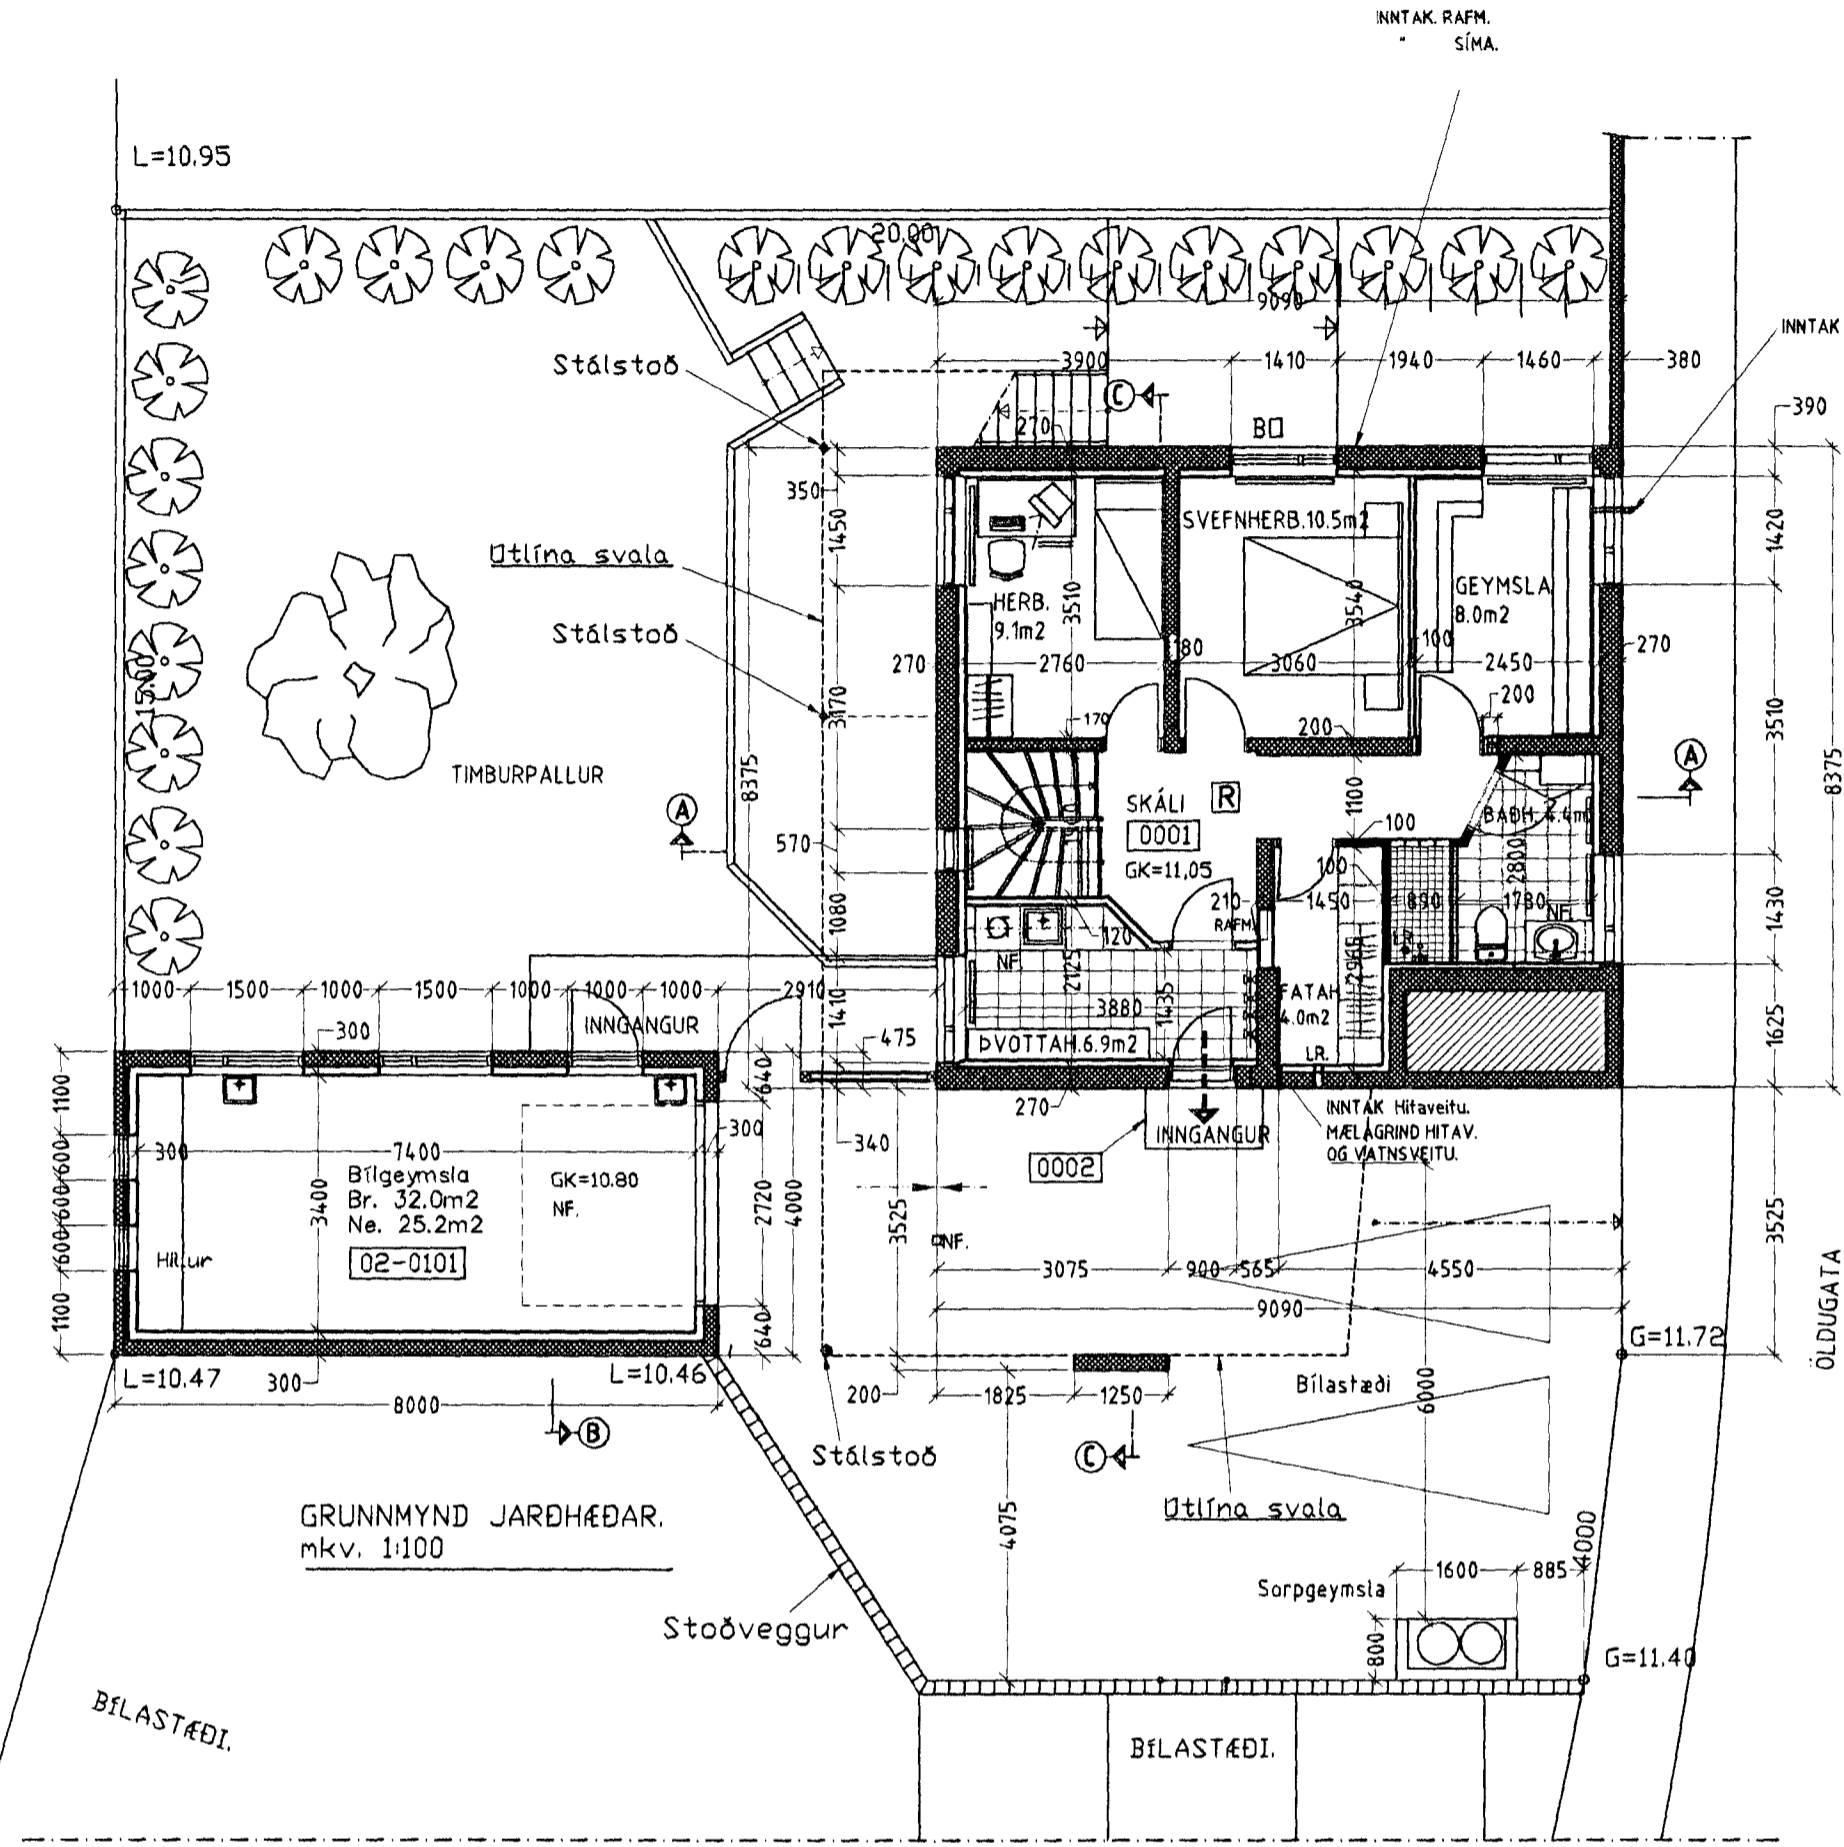

Skýringar:
 R Reykskynjari
 BÞ Björgunarp
 NF Niðurfall
 LR Lofttræst lokað rými.
 Breyting: 05.11.2008
 Nýjar Svalir. 0203

RÖNNUNN

DALSHRAUN 13, 220 HAFNARFJ. S-555-2235 FAX-555-2284
 HELGI K. PÁLSSON HÚSG. OG INNANHÚSSARKITEKT FHÍ. hpalsson@centrum.is

VERK: ÖLDUGATA 1. Hafnarfóru
 EFNÍ: Svalir á norður og austurhlíð.
 SAMÞ: GRUNNMYND, SNEIÐMYND OG AFSTÖÐUMYND

BREYTT: 05.11.2008
 MÆLIKV: 1:100
 HANNAÐ: HKP
 TEIKNAD: HKP
 YFIRF.:
 SAMÞ.:
 VERKNR.: 709old05.dwg
 SKRÁ NR. 0114
 DAGS.: 21.08.01
 TEIKN.NR.: 02