




ÚTLIT NORÐUR C-C  
1:100

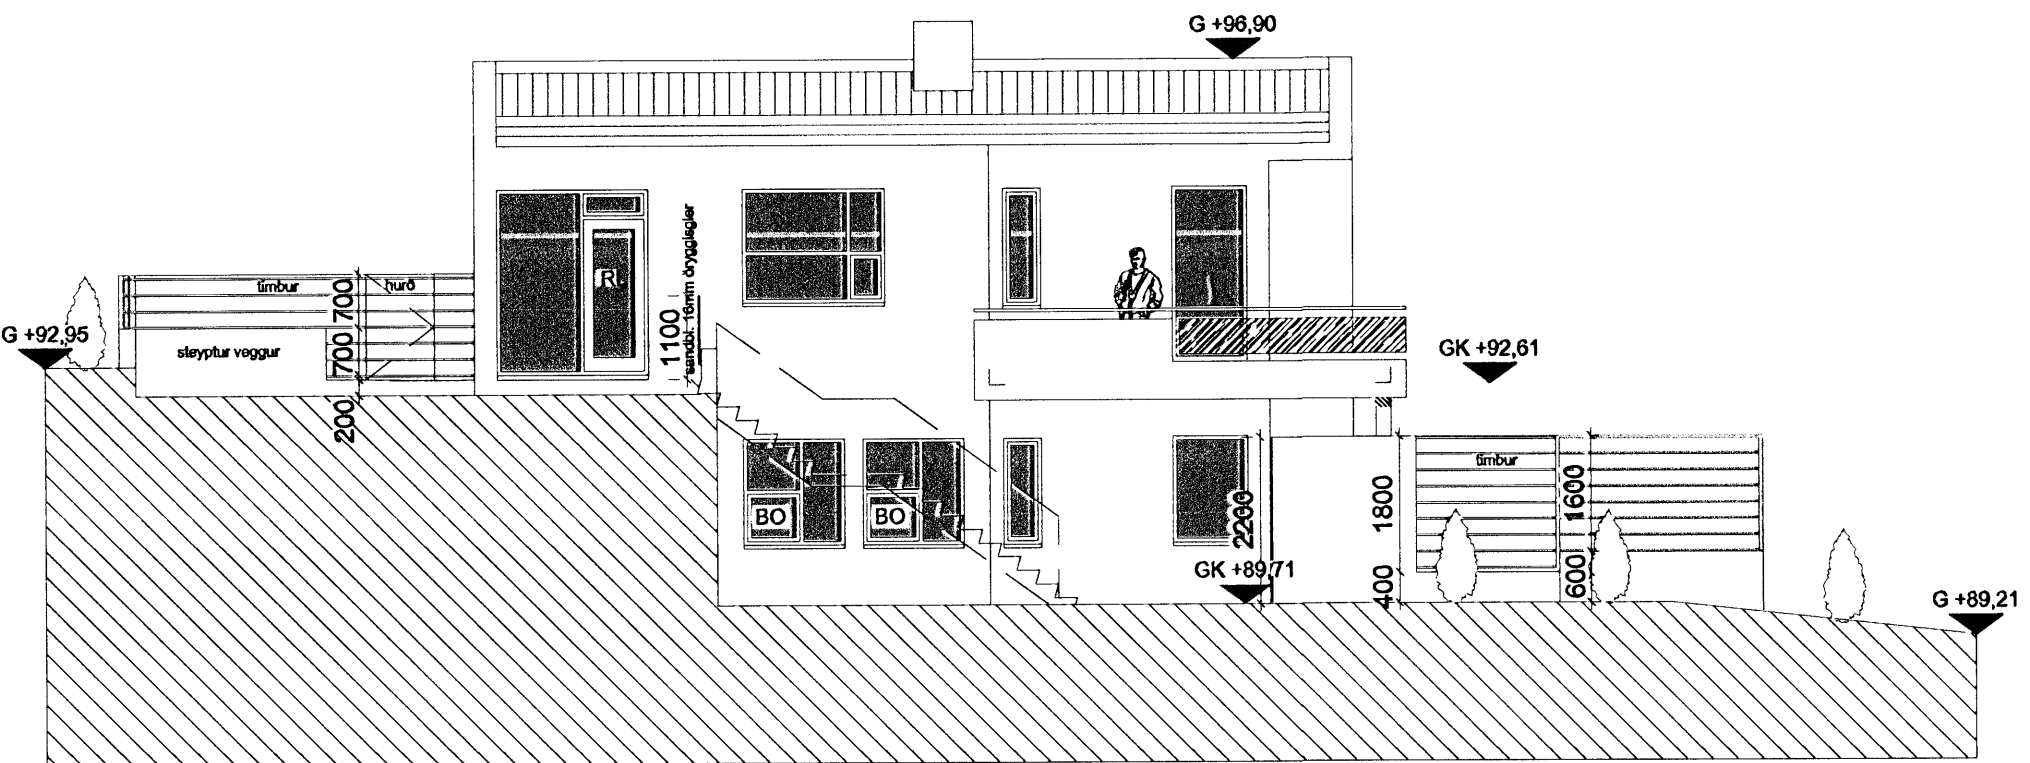

ÚTLIT SUÐUR B-B  
1:100

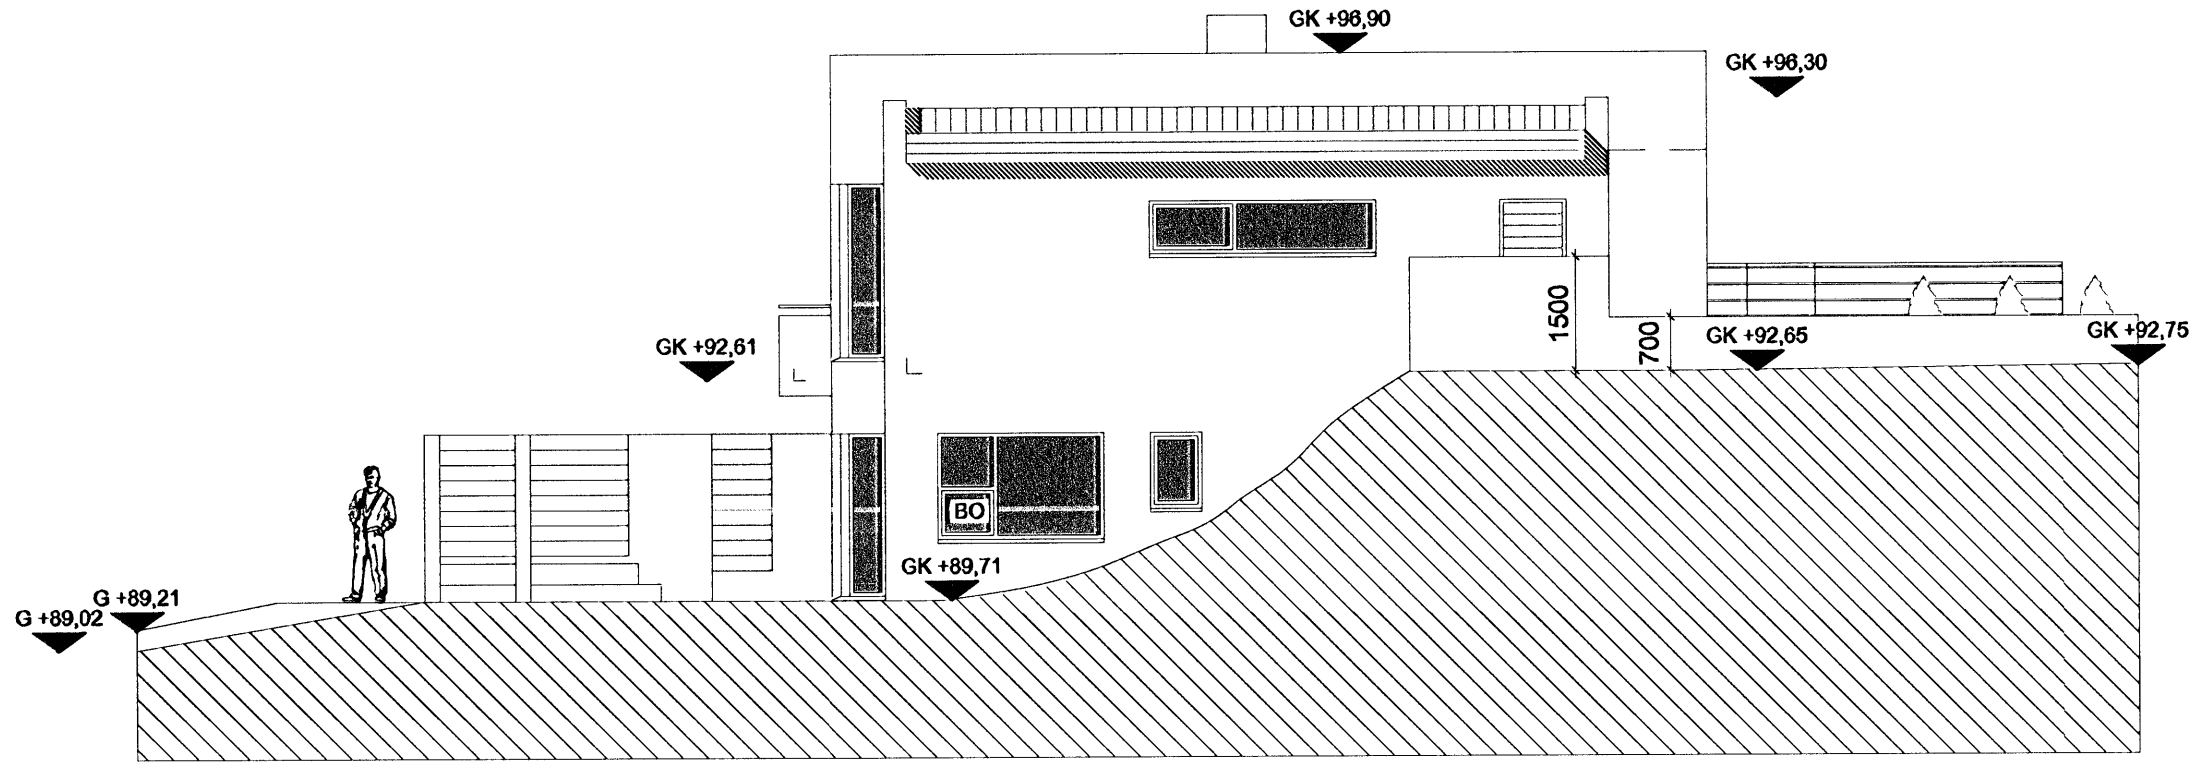

ÚTLIT NORÐUR D-D  
1:100

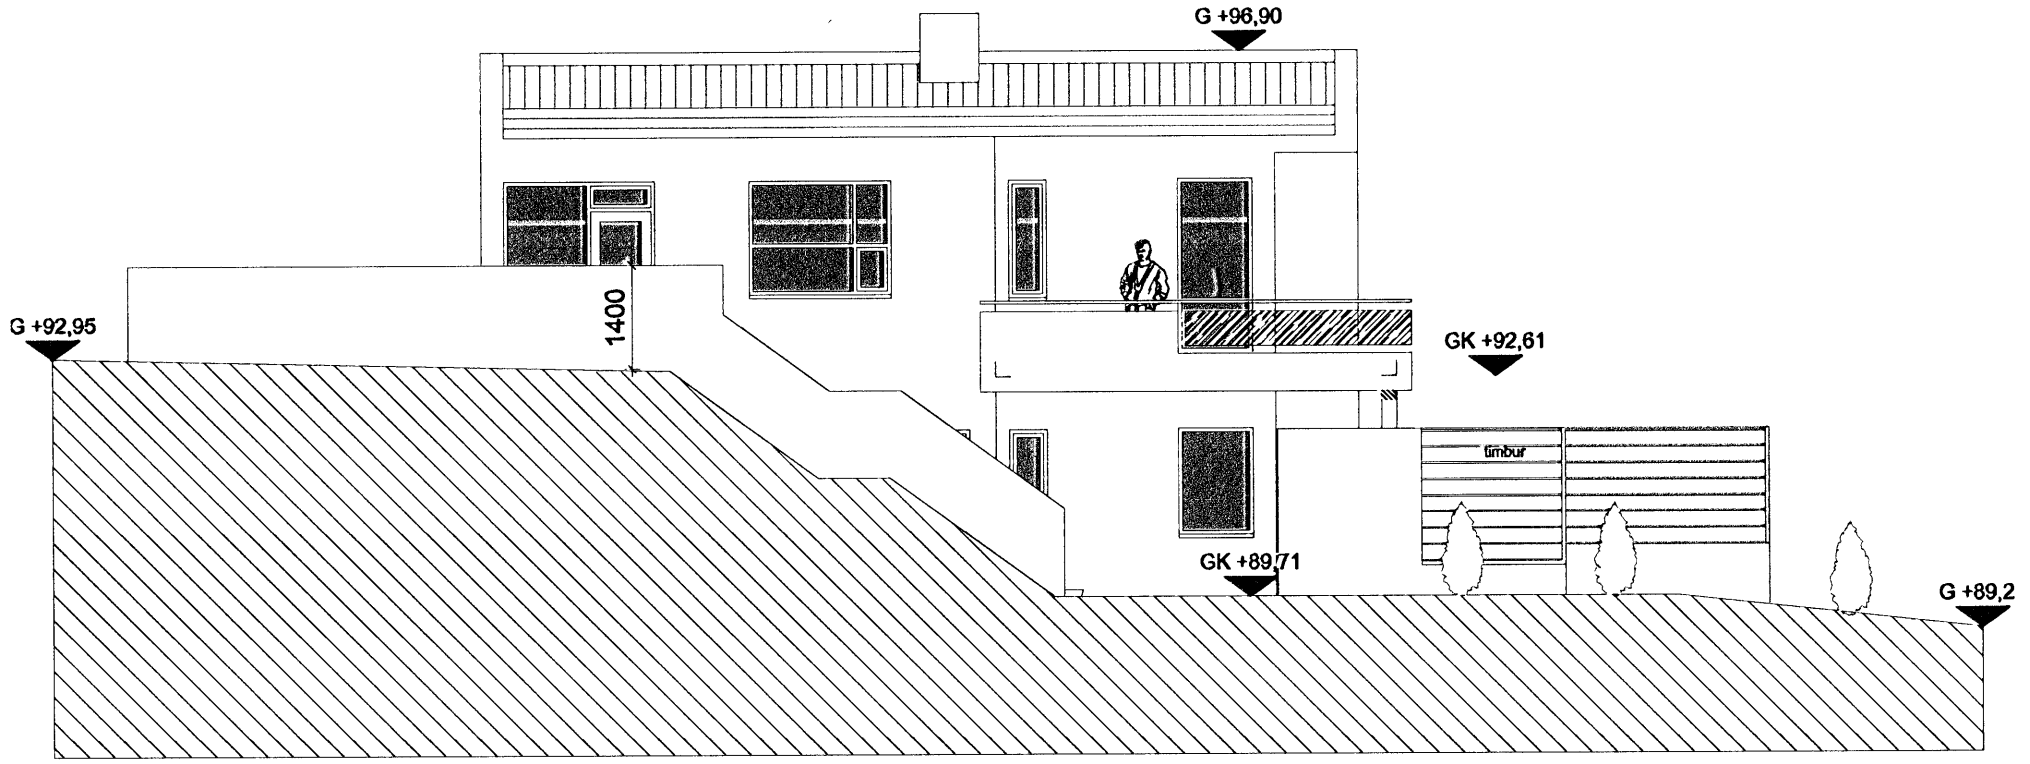

ÚTLIT SUÐUR A-A  
1:100

BREYTINGAR

NR.	DAGS.	BREYTING	Sp.
1	22.07.2010	BÆTT VIÐ HÆÐARKÓTUM Á GRUNNM. OG ÚTL.	
2	22.07.2010	SORP MERKT	

K.J. HÖNNUN EHF 460902-2150  
 TEL: 554-3232  
 TEL: 899-3234  
 E-MAIL: kjhonnun@visir.is

HÖNNUN - SKIPULAG - RÁÐGJÖF  
 KJARTAN RAFNSSON FÍLÍÐSA 270365-3539  
 JÓN M. HALLDÓRSSON BYGGINGAFR. 091162-3509

SAMPYKKT *Jon M. Halldósson*

VERK  
 BREKKUÁS 25  
 HAFNARFJÖRÐUR

TEIKNING  
 LÖB -

KVARÐI  
 1:100

DAGS.  
 17.05.2010  
 TEIKNAD AF  
 KR

TEIKNING NR.

19-02