



Samþykkt þann  
**25 AUG 2010**  
 Byggingafulltrúi  
 F.h. Hrólfur S. Gunnlaugsson

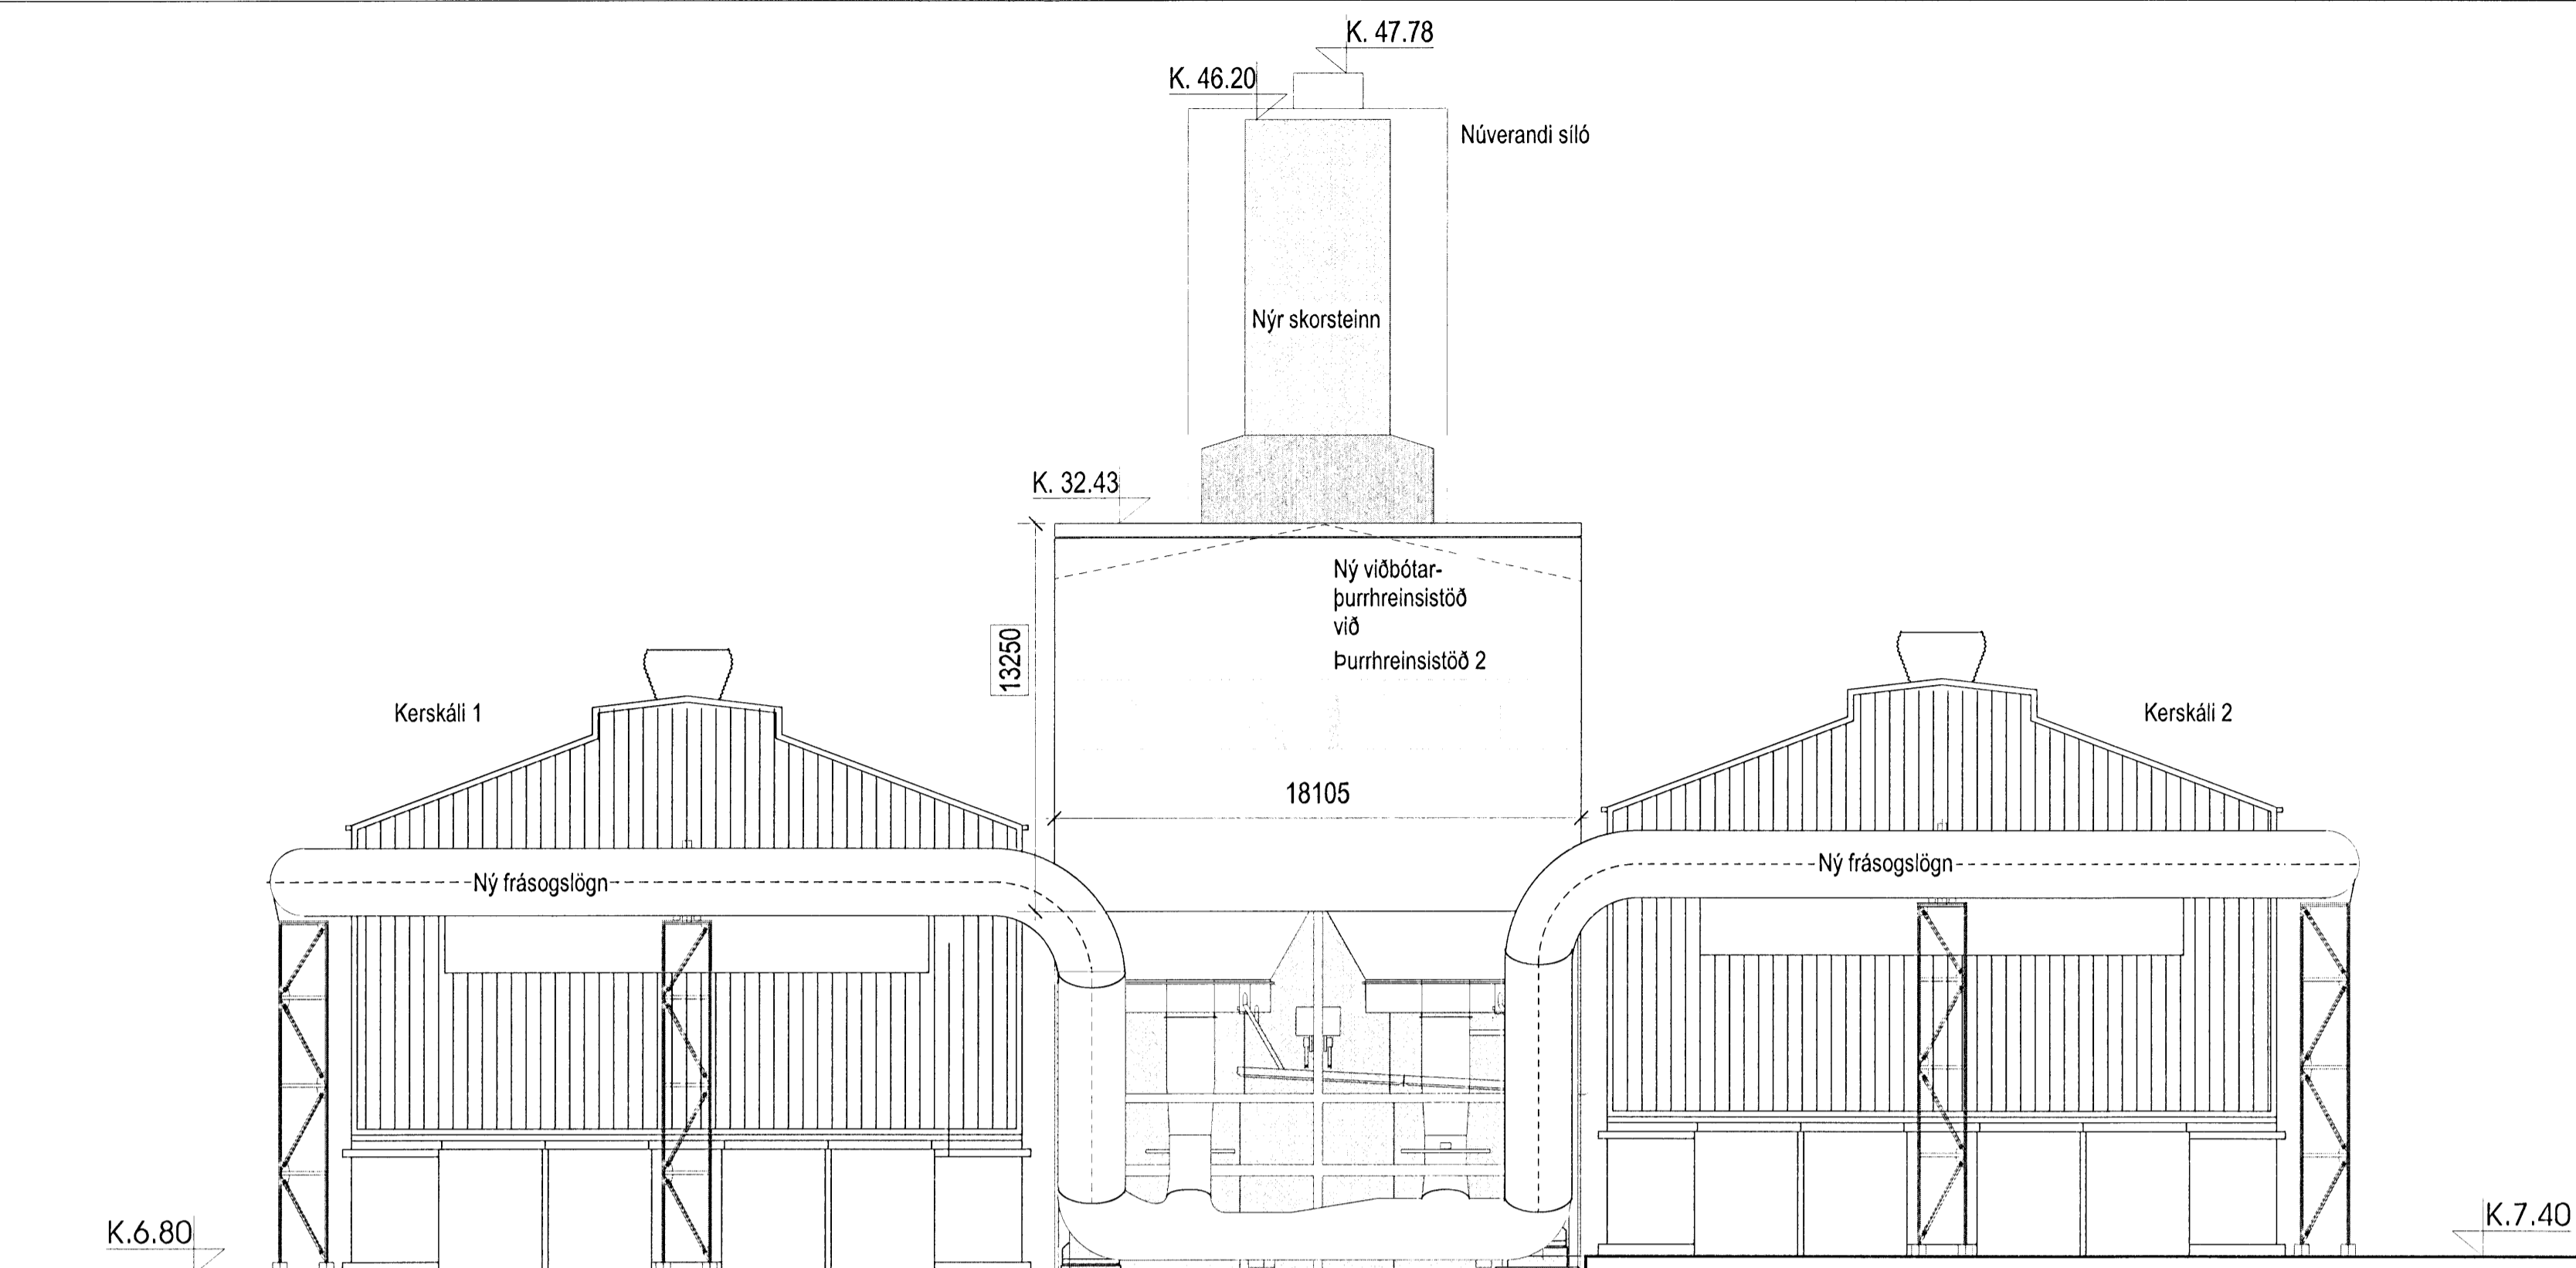


**1 ÚTLIT VESTURGAFL - PURRHREINISTÖÐ 1**  
 mkv. 1:200

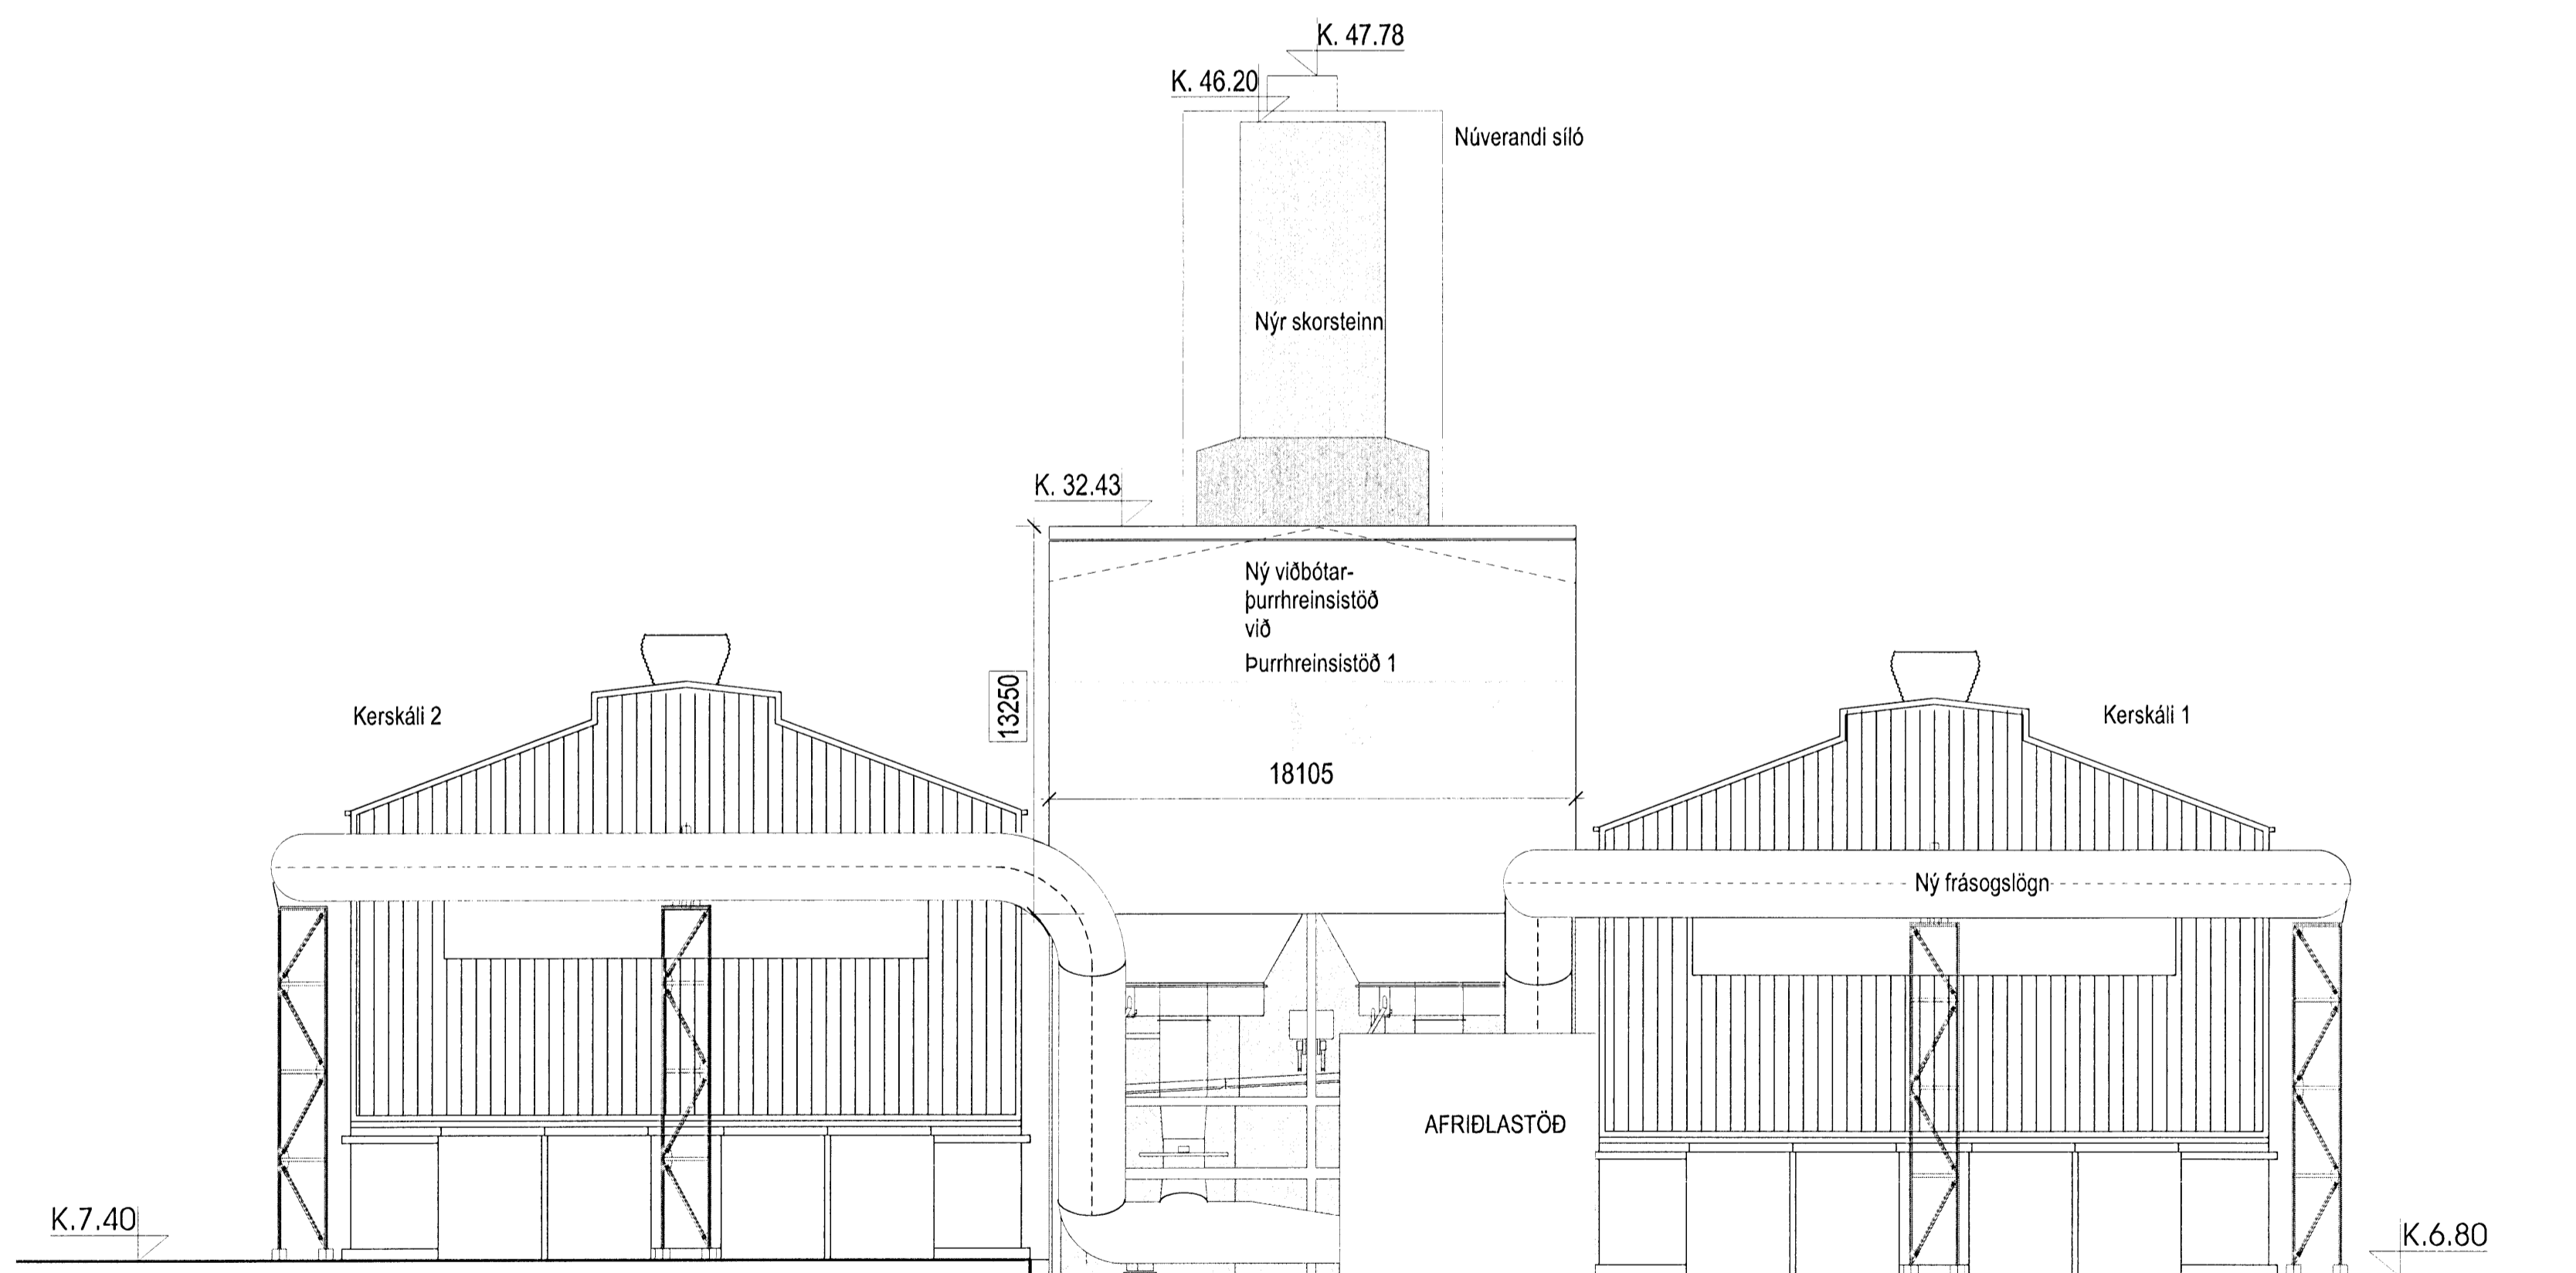

**2 ÚTLIT AUSTURGAFL - PURRHREINISTÖÐ 2**  
 mkv. 1:200

4.8.2010  
 HEILBRIGÐISEFTIRLIT,  
 HAFNARFJARDAR-  
 OG KOPAVOGSSVÆÐIS  
 Gæðatokei 1 - 210 Gæðabæ  
 Kallefjensson

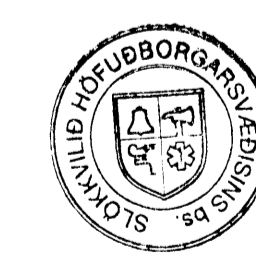

4/8/10/BK

*Gláma Kím*  
 121253-2269



This drawing is the property of the Rio Tinto Alcan Iceland Ltd. and shall not be used for personal use only. It may neither be copied nor made available to others without permission of the Rio Tinto Alcan Iceland Ltd. The owner is liable for any misuse.

|   |            |  |            |
|---|------------|--|------------|
| PURRHREINISTÖÐ<br>ÚTLIT GAFLAR          |            | Staðir & Formhúsi<br>Mkv. Scale<br>Kopm.n. - Skm.n. / CChp. - Eqm.n. | 1:200      |
| ADALUPPDRÁTTUR                          |            | AKS no.:   |            |
| Gláma Kím Arkitektar Laugavegi 164 ehf. |            | Spektr. vaxandi / Dr. no. of spec.:                                  | A04.02     |
| Skv. no. KA                             | 2010.07.28 | SK   | 2010.07.29 |
| Rio Tinto Alcan                         |            | Staðir & Formhúsi<br>Mkv. Scale<br>Kopm.n. - Skm.n. / CChp. - Eqm.n. |            |

|             |                     |               |                    |                       |
|-------------|---------------------|---------------|--------------------|-----------------------|
| Bytt / Rev: | Bygging / Revision: | Dagur / Date: | Staðir / Approval: | Mark. nafn / Revisor: |
|             |                     |               |                    |                       |