
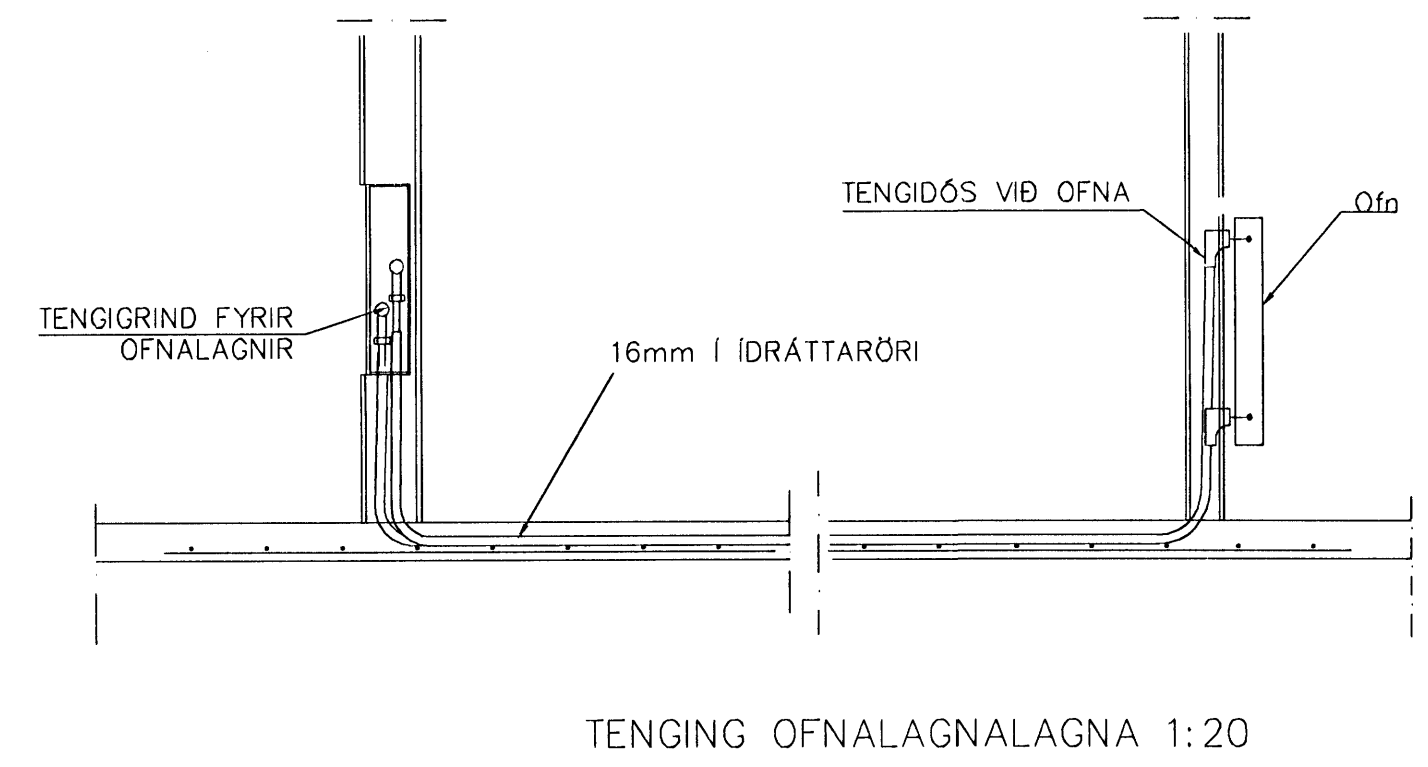
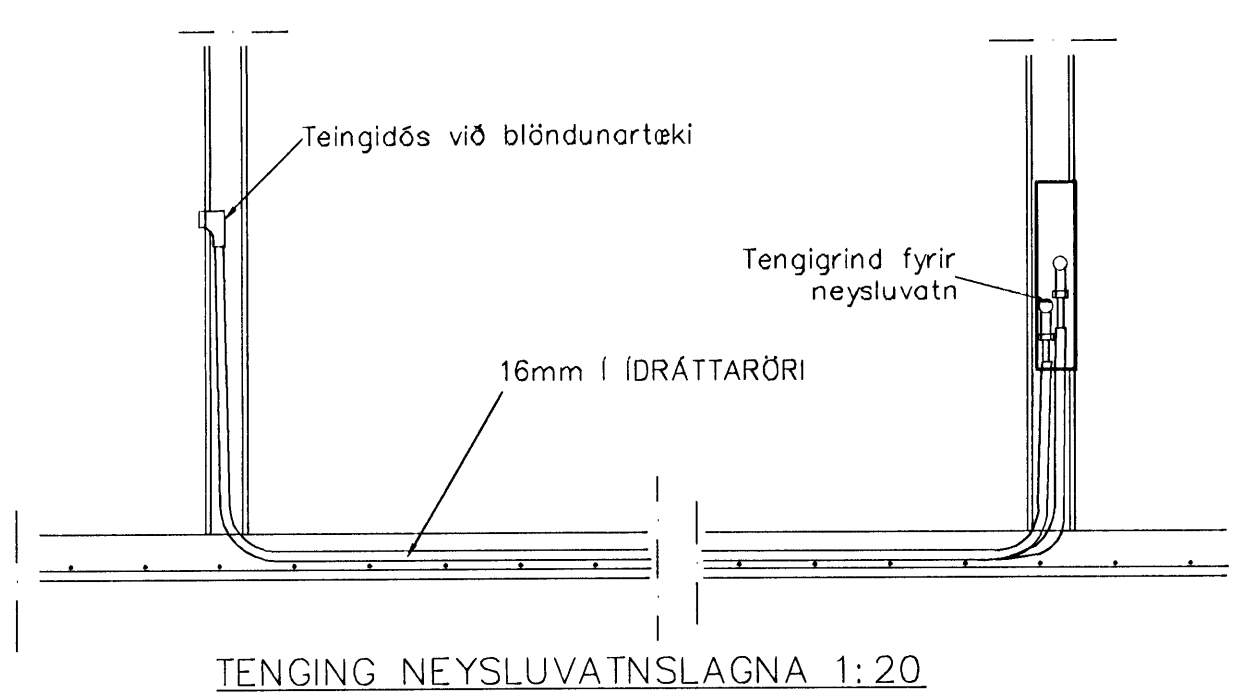


401	HJÓN	1.290	1500	600
402	ANDD	510	600	600
403	HERB	900	1500	600
404	HANDKL.ÖFN			
405	HANDKL.ÖFN			
406	HERB	790	1200	600
407	ANDD	430	600	600
408	HJÓN	1.000	1500	600
409	HJÓN	1.000	1500	600
410	ANDD	430	600	600
411	HERB	790	1200	600
412	HANDKL.ÖFN			
413	HANDKL.ÖFN			
414	HERB	900	1500	600
415	ANDD	510	600	600
416	HJÓN	1.290	1500	600
417	HERB	880	1500	600
418	STOFA	800	900	400
419	STOFA	1.310	1500	400
420	STOFA	2.100	2800	400
421	STOFA	2.110	2800	400
422	STOFA	2.110	2800	400
423	STOFA	2.100	2800	400
424	STOFA	1.310	1500	400
425	STOFA	800	900	600
426	HERB	880	1500	600
SAMTALS=		87.480		

97.840

GÓLFHITALAGNIR  
 16mm Pe-PEX c/c200

GRUNNMYND 4 HÆÐAR 1:50

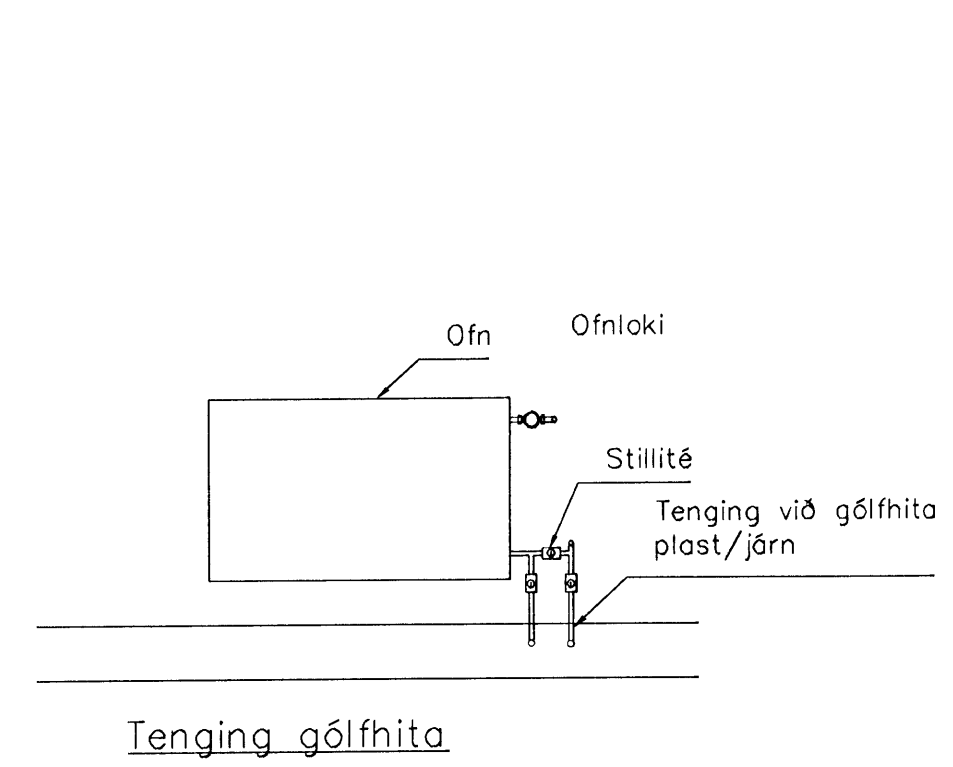

01	JÚNÍ 08	GÓLFHITA BREYTT	G.H.
Br.	Dags.	Eðli breytinga	Sign.

**ESKIVELLIR 19 HAFNARFIRÐI**

HITA-VATNS-FRÁRENNSLIS OG LOFTRÆSTILAGNIR 4 HÆÐAR

MKV. 1:50 1:20  
 DAGS. NÓV. 2007  
 VERK NR. 2723  
 TEIKN. NR. 2-16  
 HANNAÐ SIG. ÞORLEIFSS. KT. 241148-3009  
 TEIKNAD G.H.  
 YFIRFARIÐ

**TÆKNISJONUSTA** SIGURDAR ÞORLEIFSSONAR ehf  
 STRANDGÖTU 11 220 HAFNARFIRÐI  
 Sími 555-4255 FAX 565-2875  
 E-mail taeknihjonusta@islandia.is  
 kt: 440693-2539