




Sökkulskaut 2. hæð, 100

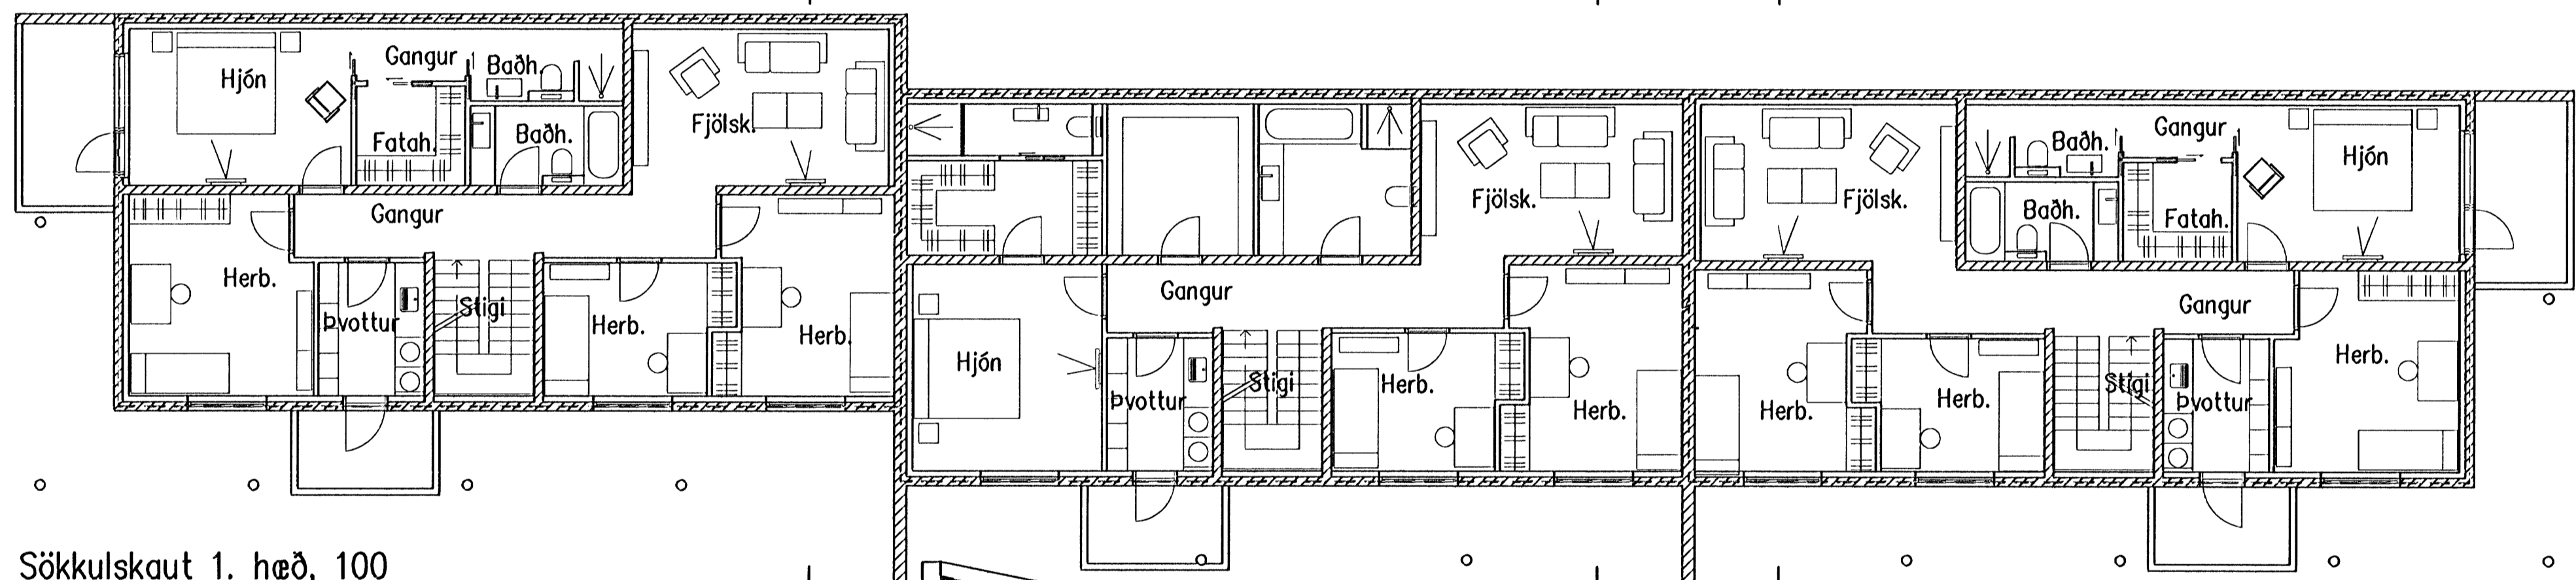


Sökkulskaut 1. hæð, 100

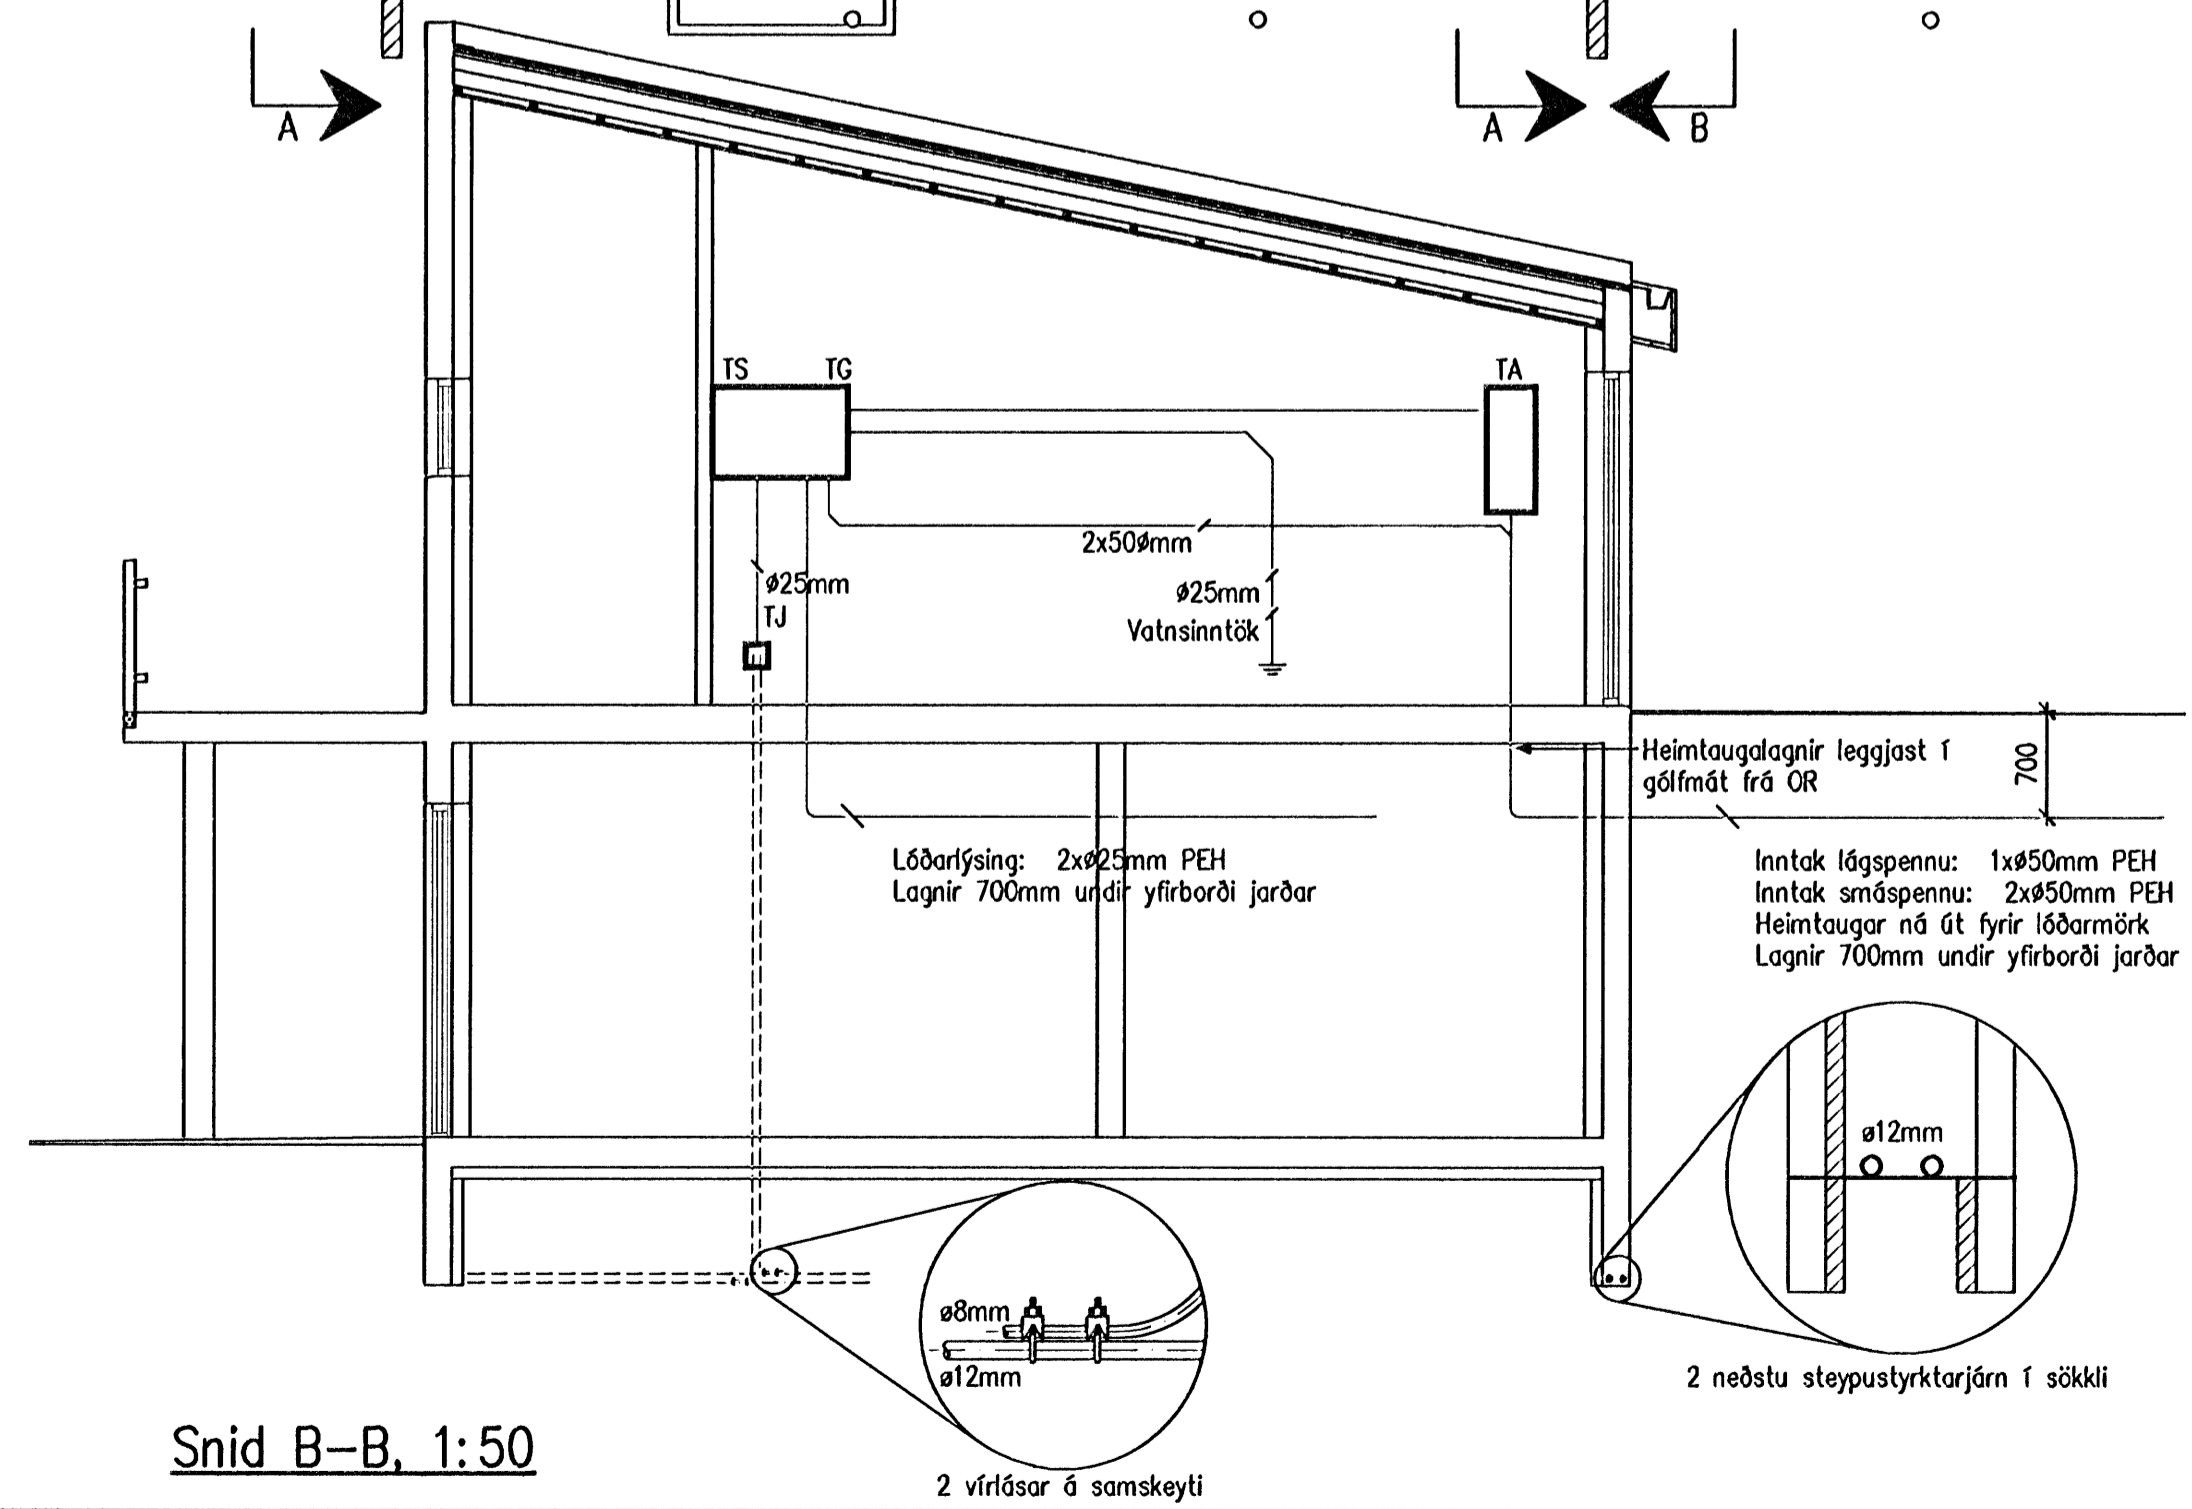

Snid B-B, 1:50

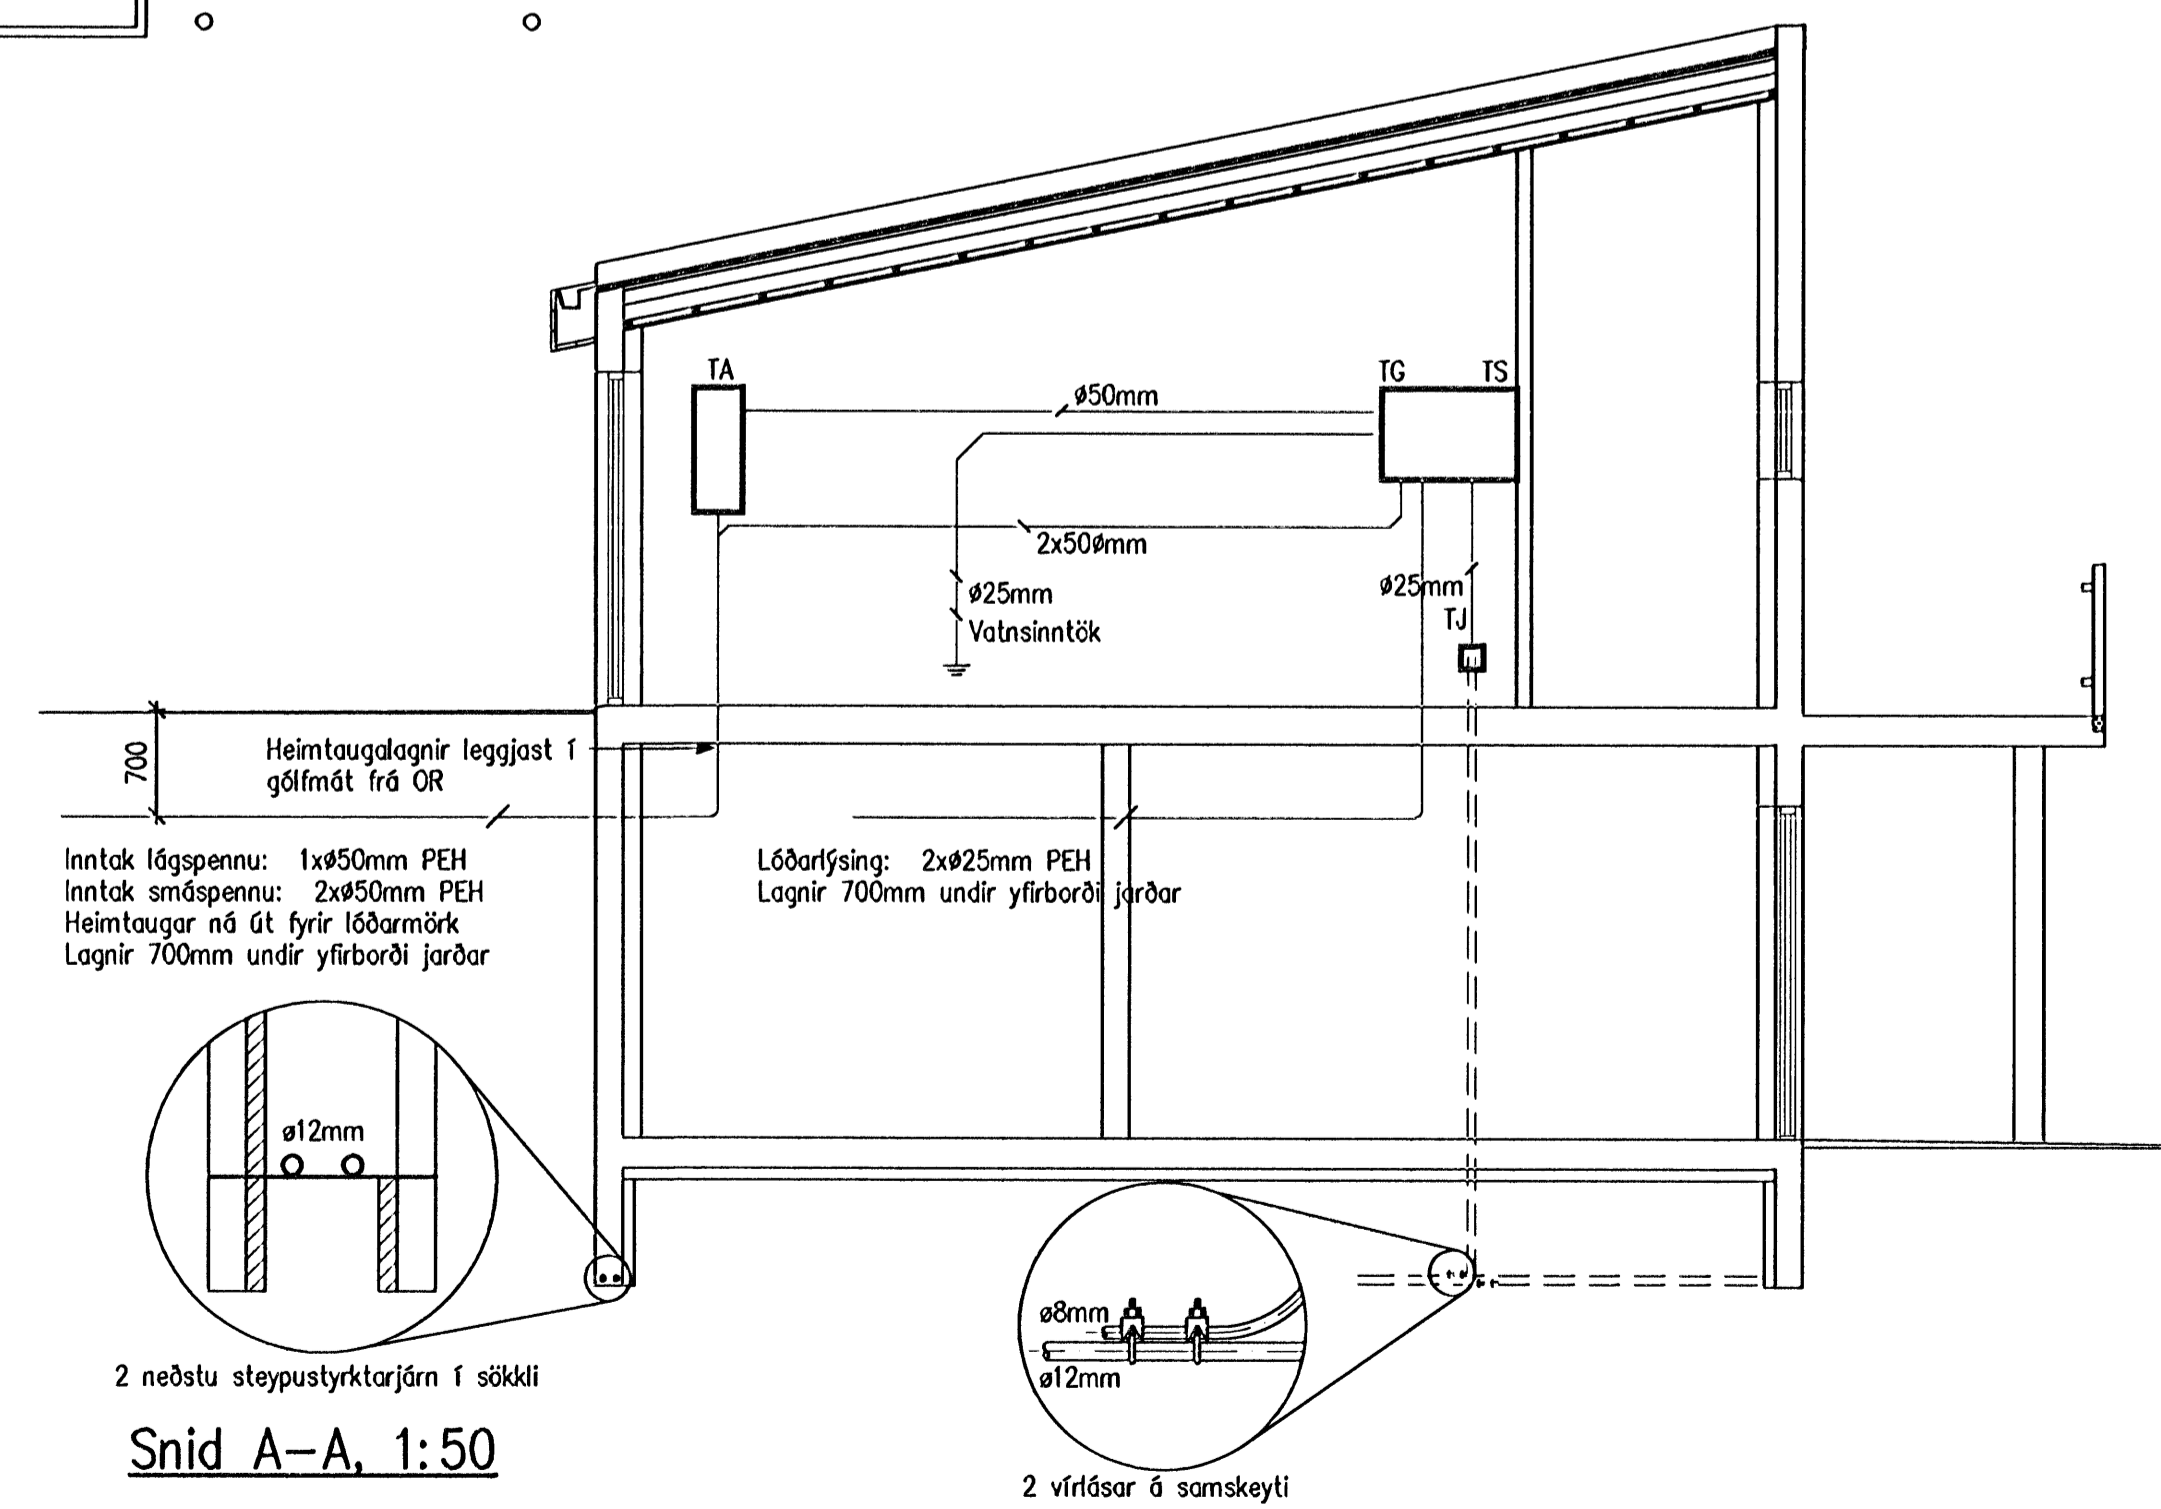

Snid A-A, 1:50

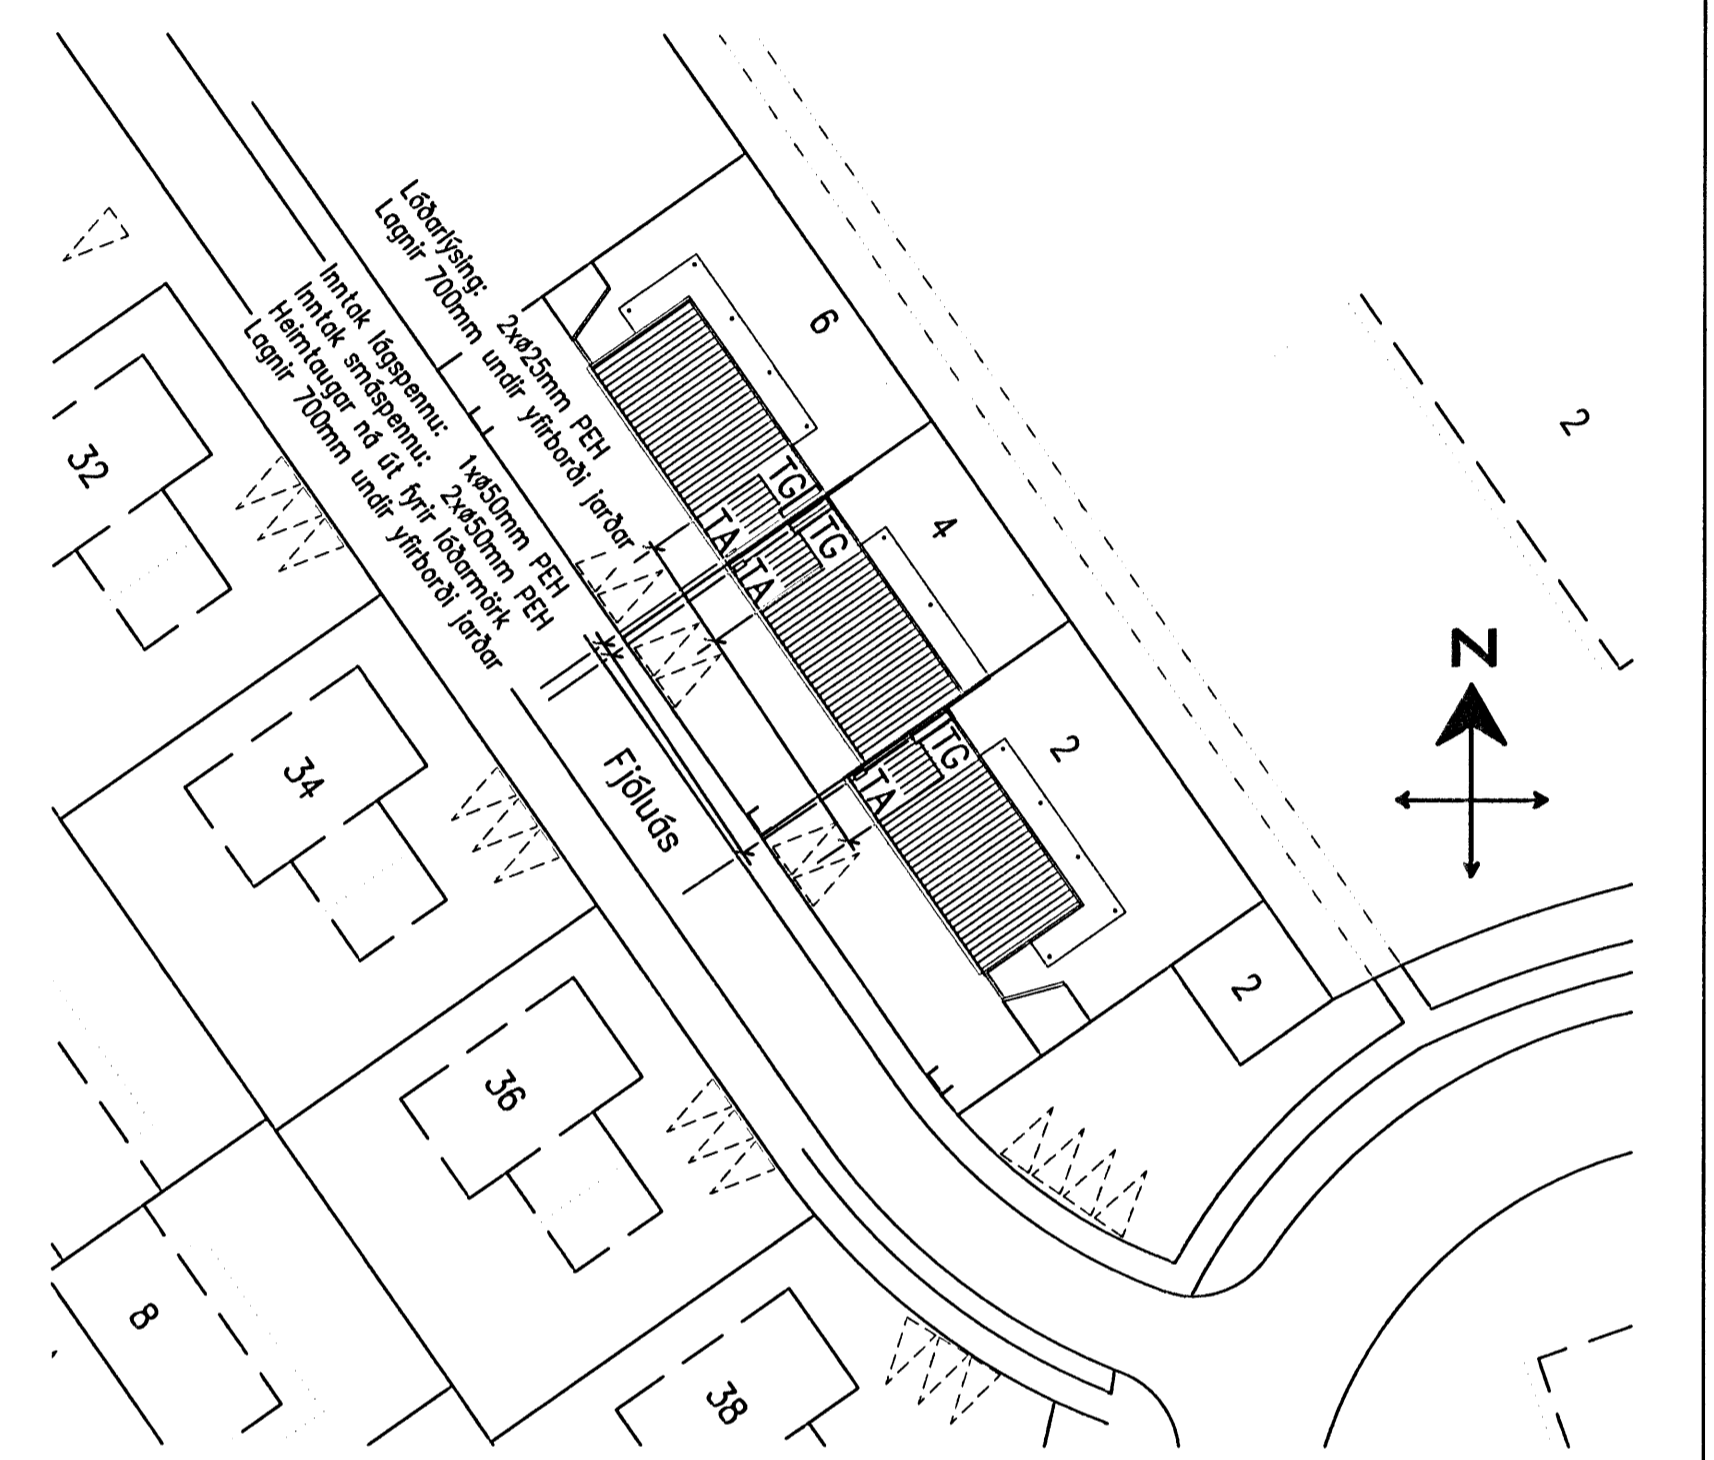


Afstöðumynd, 1:500

Drömur K. Kristjánsson Kt:040851-4969
 Samþykkt: *[Signature]*
 Undirritun samráðsgefnisliðs: *[Signature]*

VERKHÖNNUN
 VERKFRÆÐIRÁÐGJÖF

AKRALLIND 6, 203 KÓPÁVOÐI, KTÍ 650107-1280
 Sími: 570-5100, Faxi: 570-5810
 WWW.VERKHÖNNUN.IS, VERKHÖNNUN@VERKHÖNNUN.IS

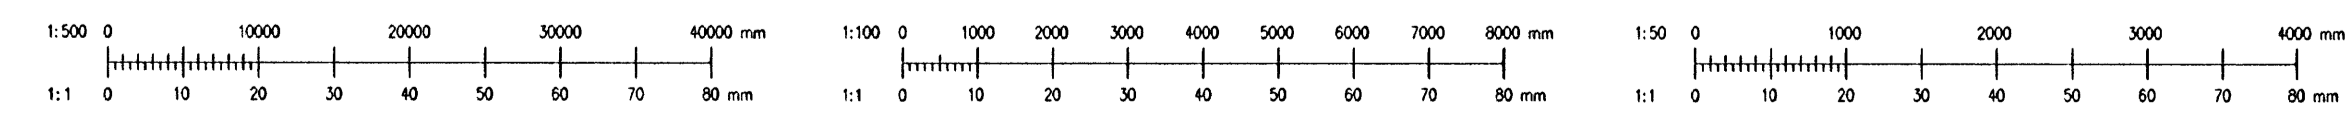

Dr.	Daga.	Breyting	Dr.	Sb.	Verkefni	MBP	EG	14.05.2008	FJÓLUÁS 2-4-6, HAFNARFIRÐI	2007.058
						Horvöð	Virfarð	Daga.	RAFLAGNIR INNTÖK	FA.1001 A
						EJ	AI	1:50/1:100/1:500	SÖKKULSKAUT, AFSTADA, SNID	
						Teknið	Stöðun	Veljavæð	Skrif	FA-1001.dwg

© Öll rétt og öðrum tekið og hluta eða heli er háð skriflegu leyfi höfundar.