




Grunnmynd Fjólúás 2 – 1:50

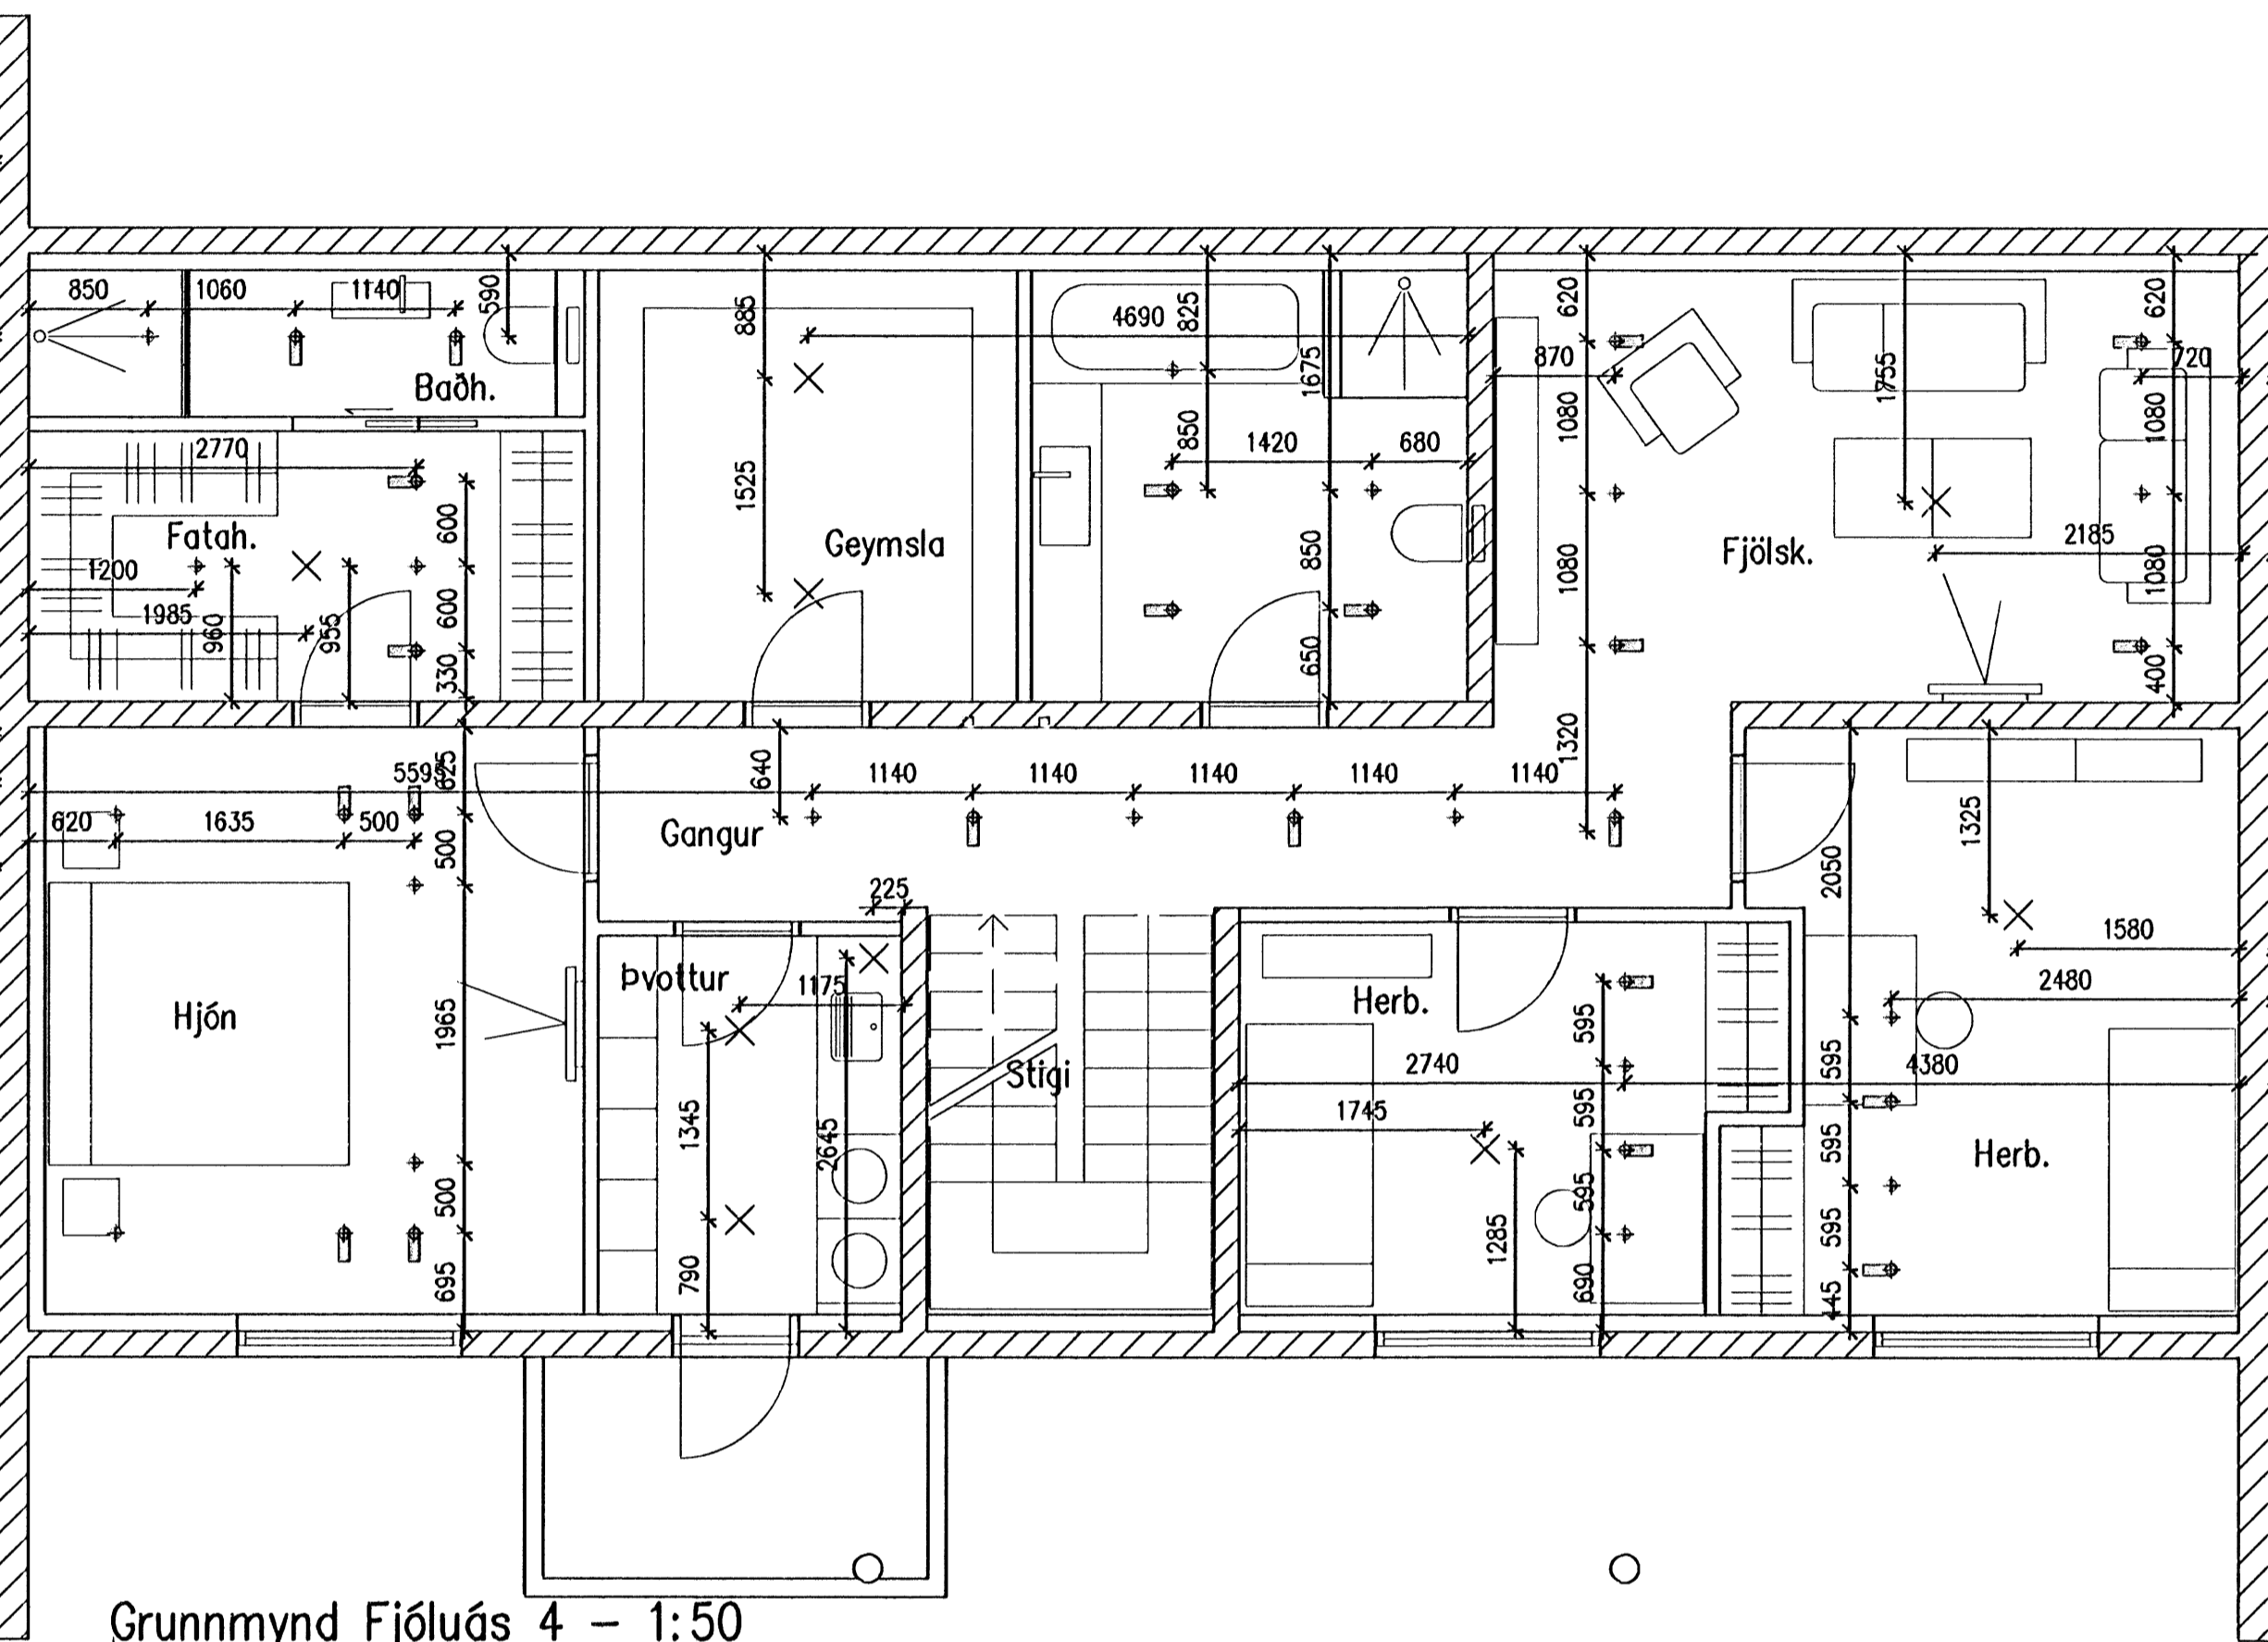

Grunnmynd Fjólúás 4 – 1:50

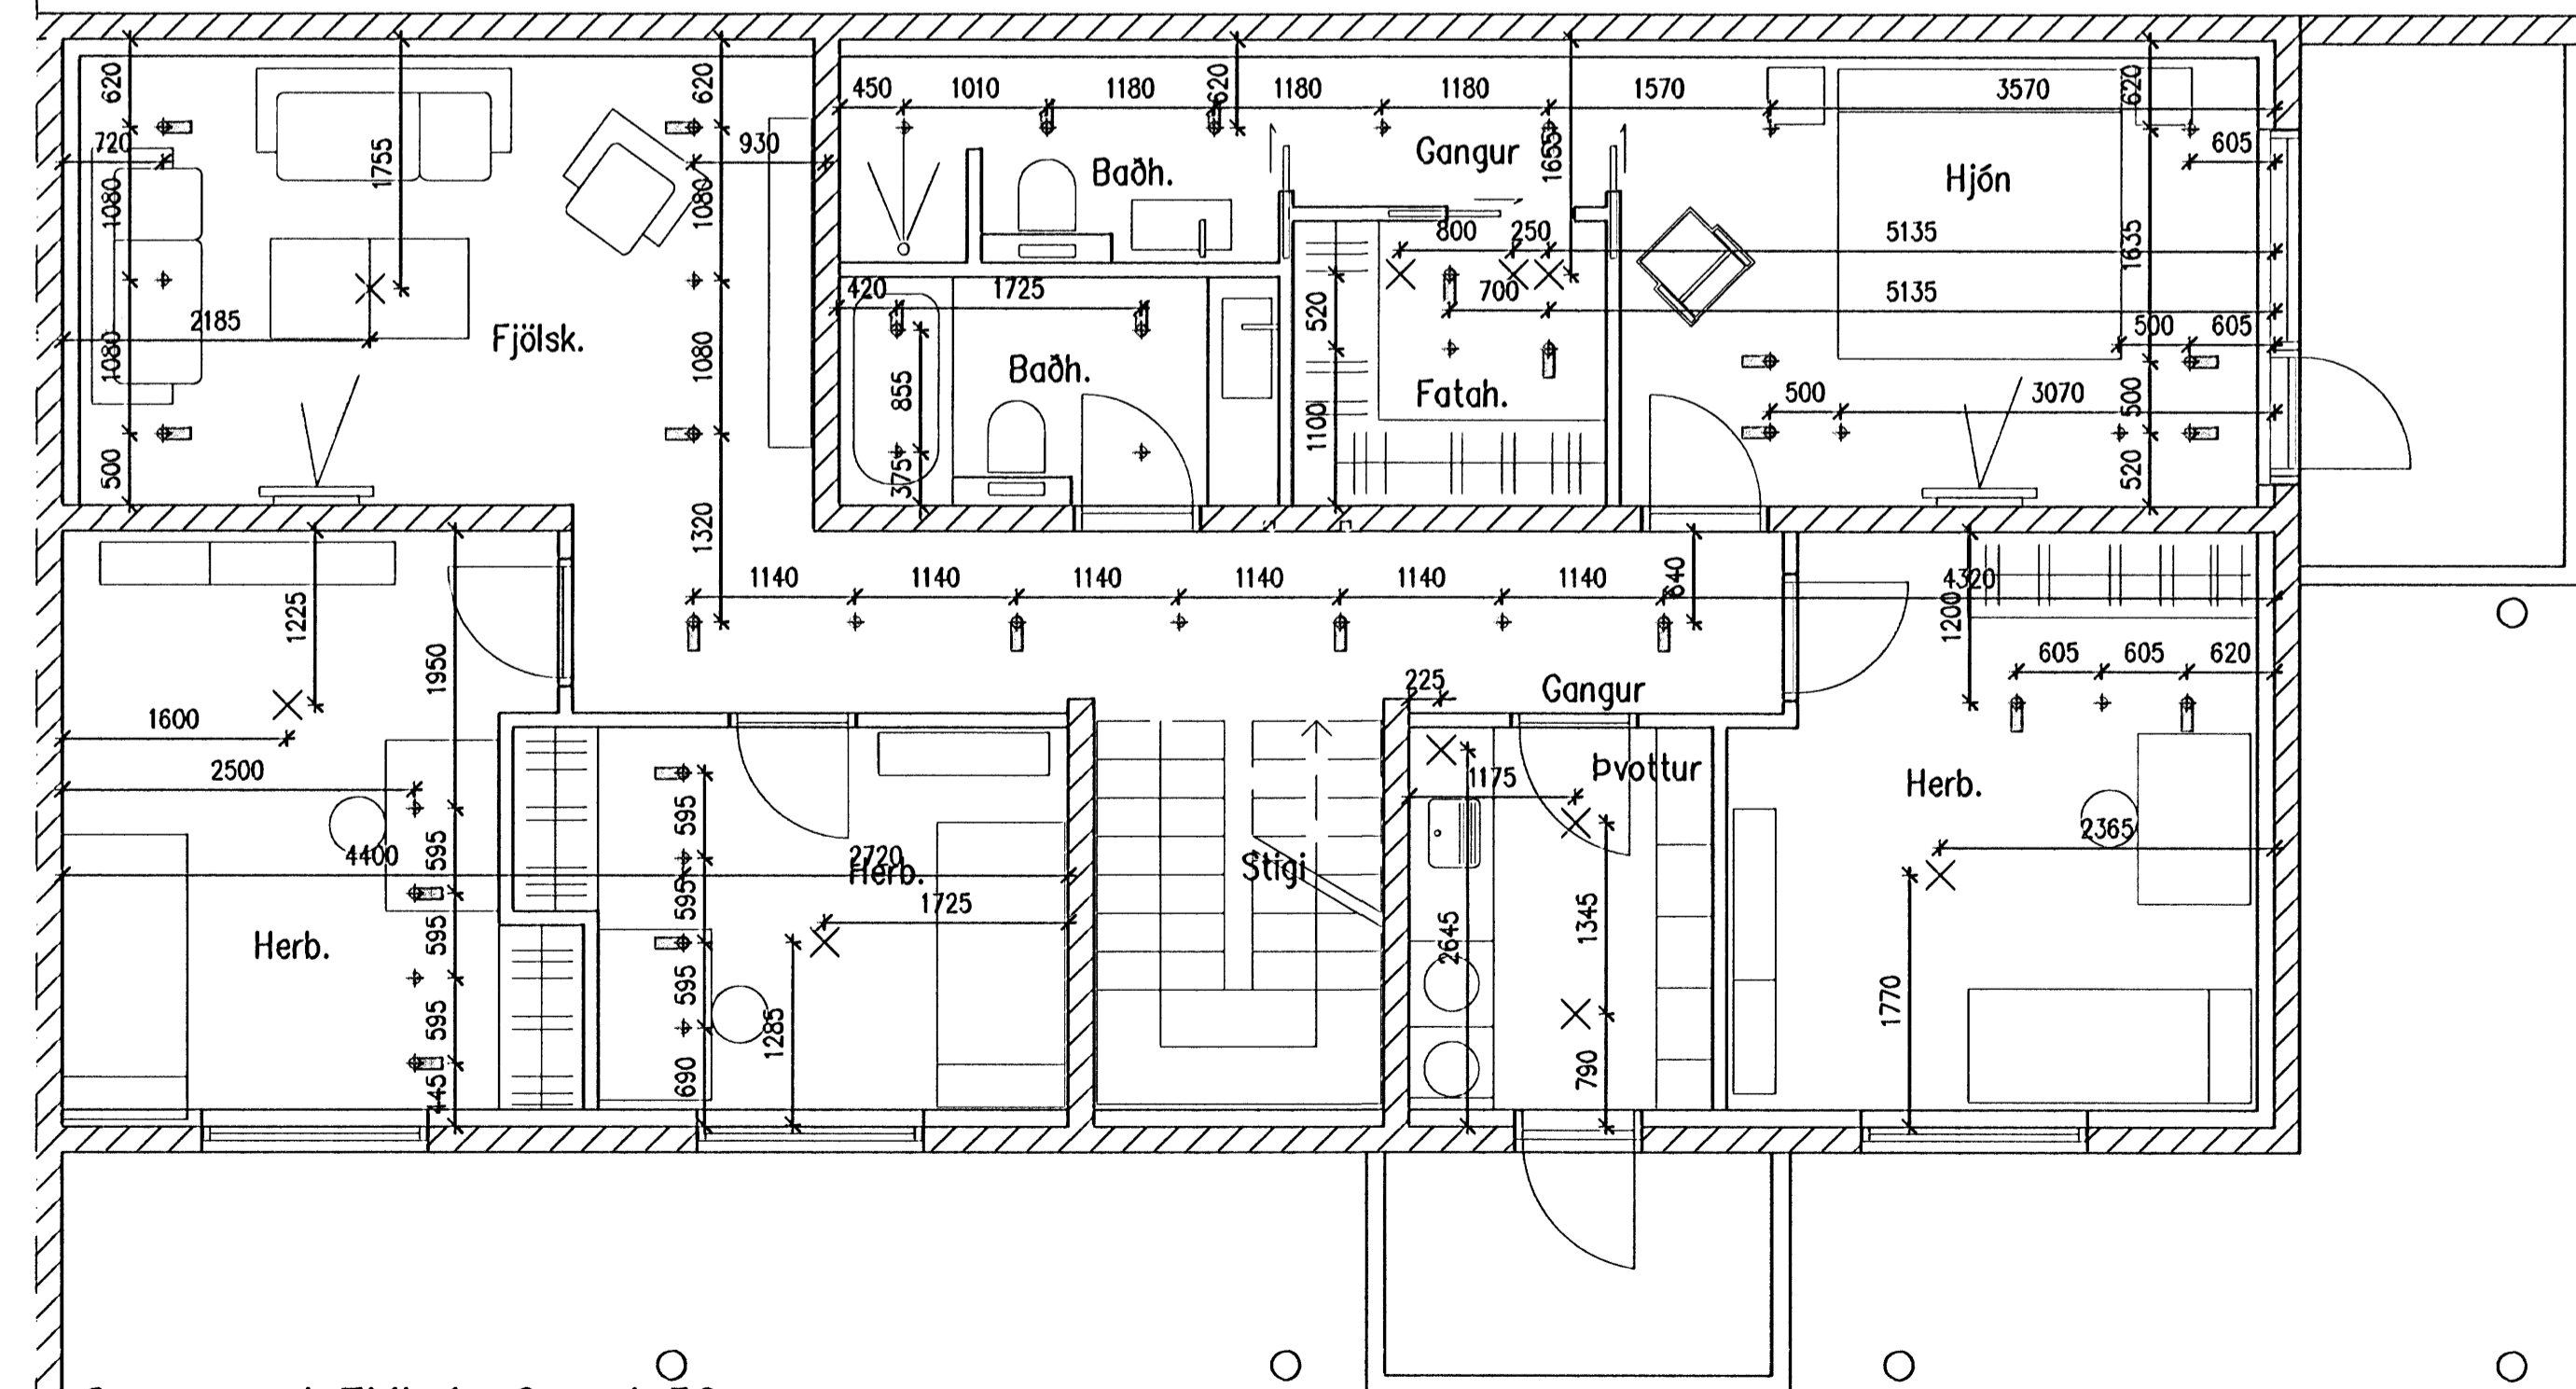

Grunnmynd Fjólúás 6 – 1:50

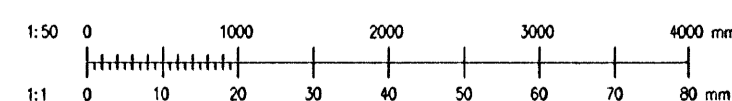

Dr.	Daga	Þrygging	Dr.	St.	Verkkaup

MBÞ	BSH	19.10.2007
Hinn	Yfir	Daga
MBÞ	A1	1:50
Tak	Blot	Met

FJÓLÚÁS 2-4-6, 221 HAFNARFIRÐI
RAFLAGNIR
MÁLSETNING LOFTADÓSA 1.H.ÆÐ
Skv. FA-4101.dwg

2007.058
FA.4101 A
Verk- og tekiálgætur