

D

E

1


3

Snið 24



1

3

Snið 25

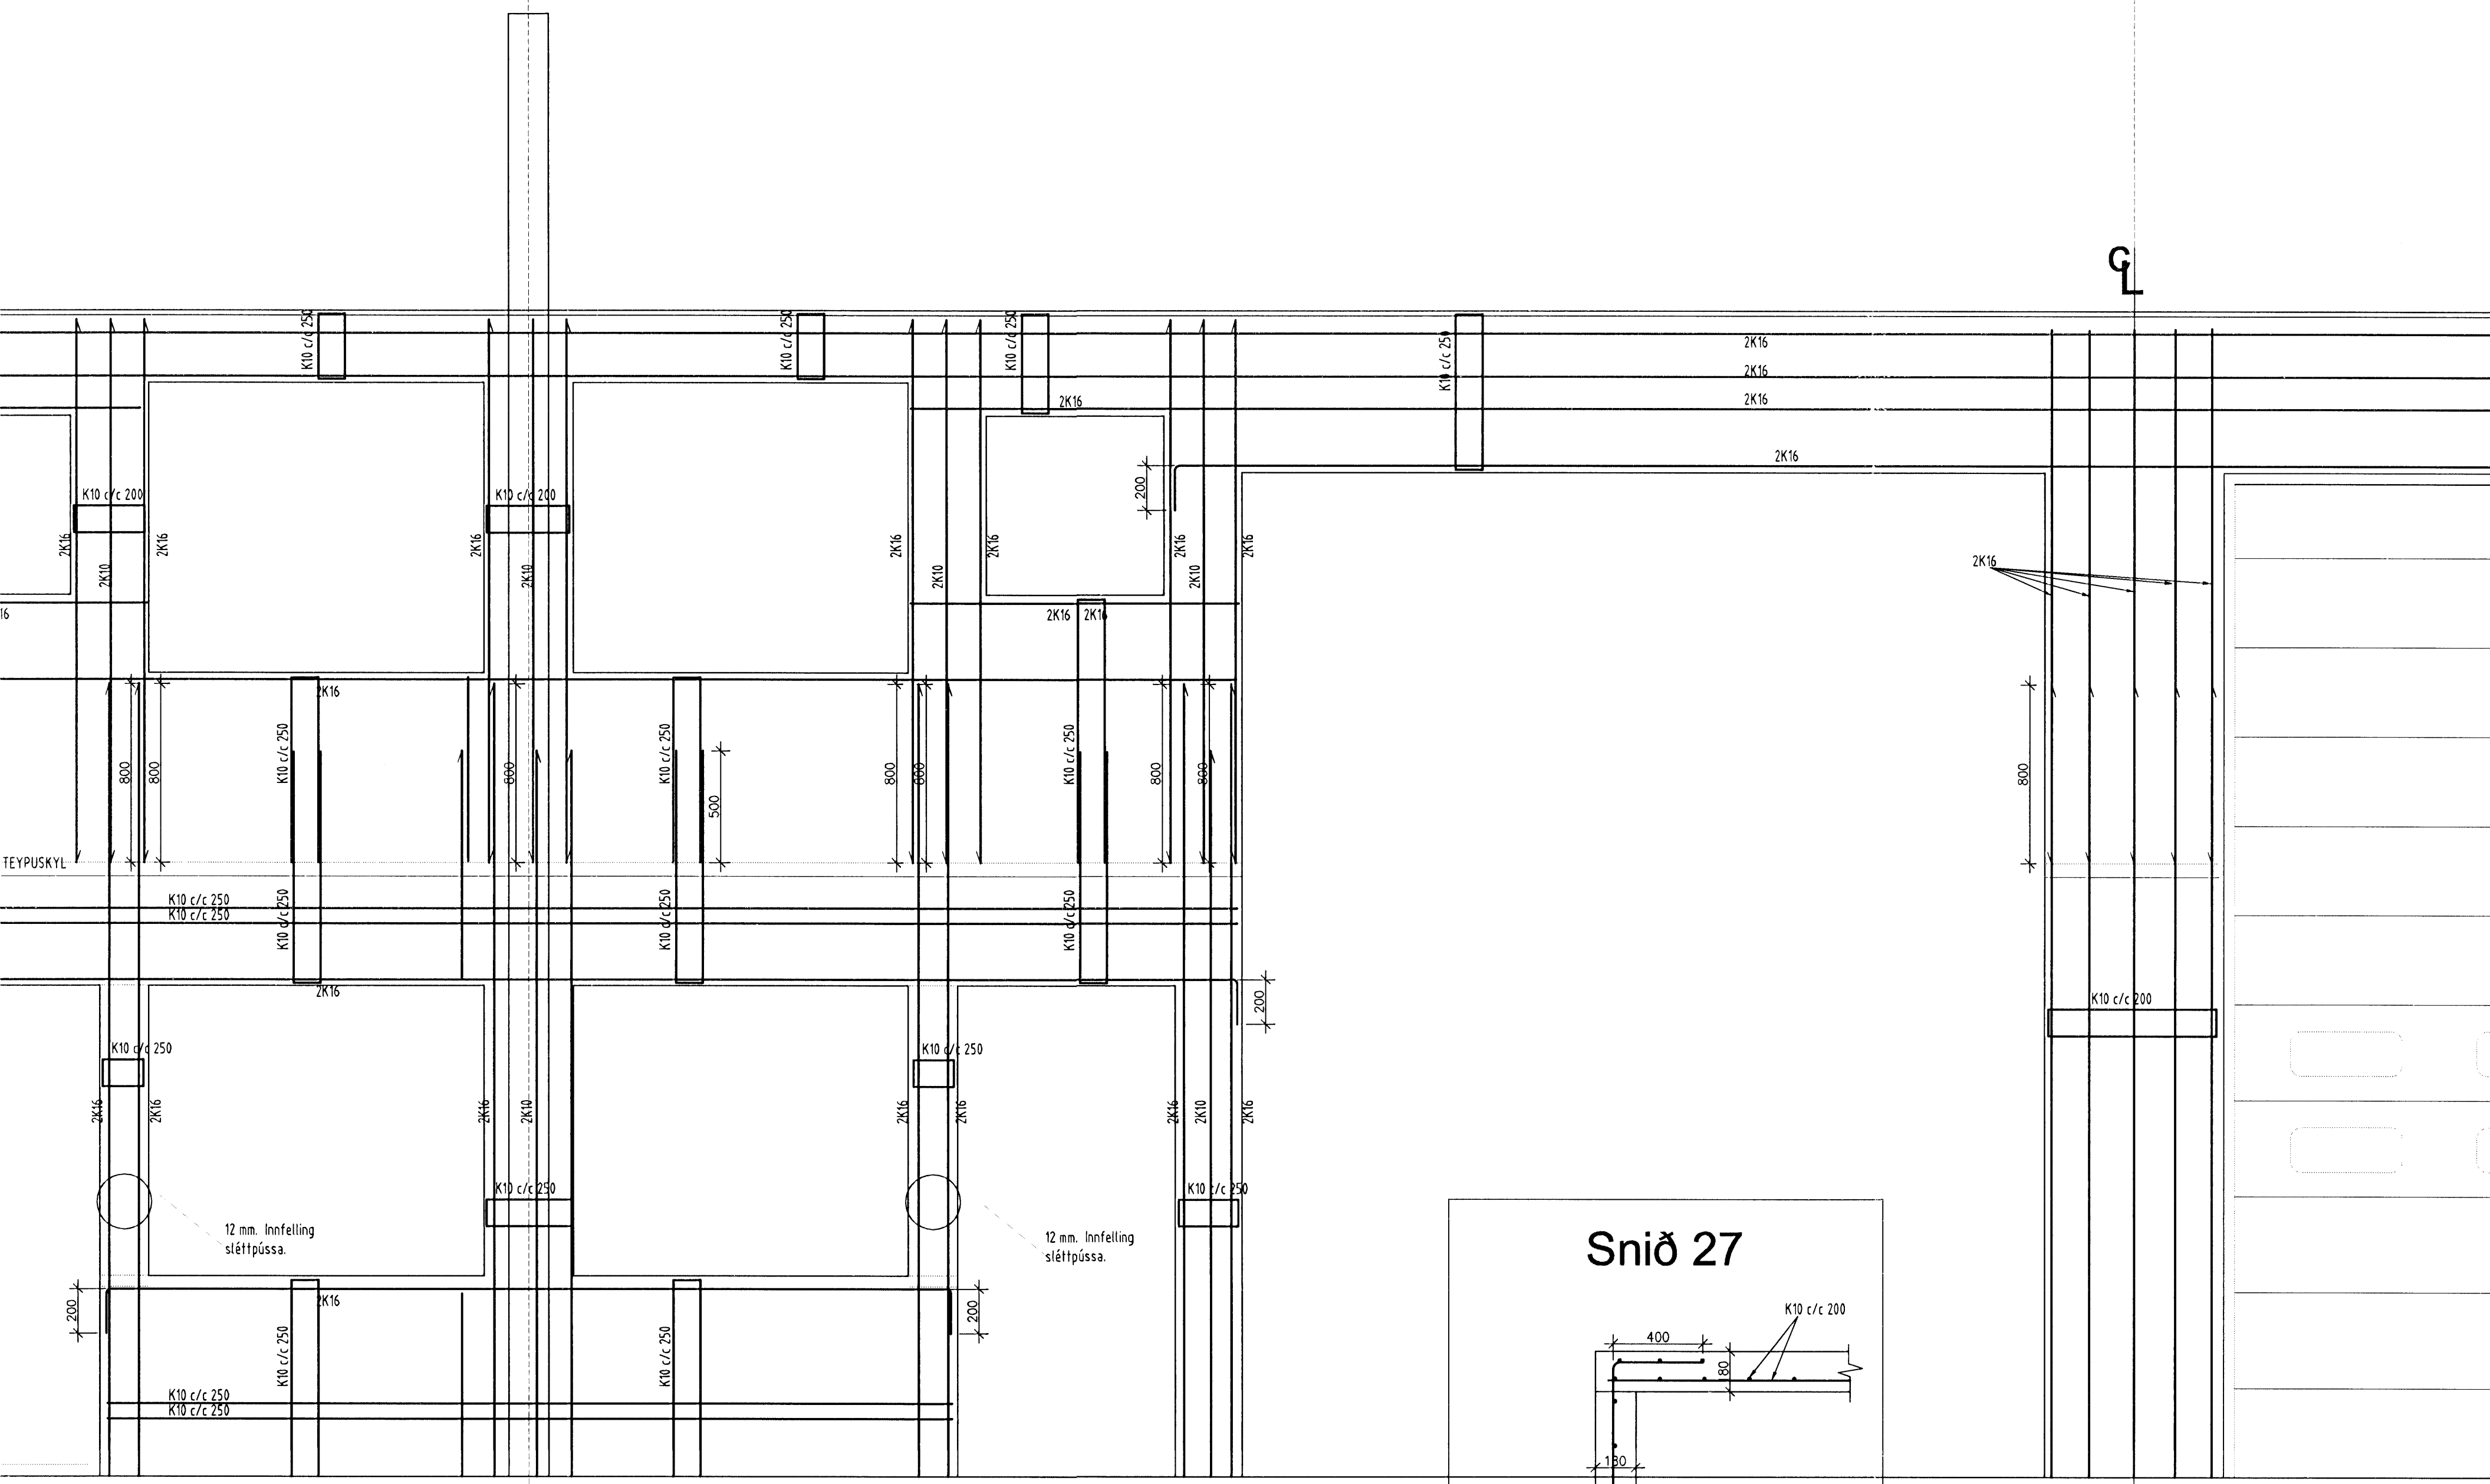

Snið 27

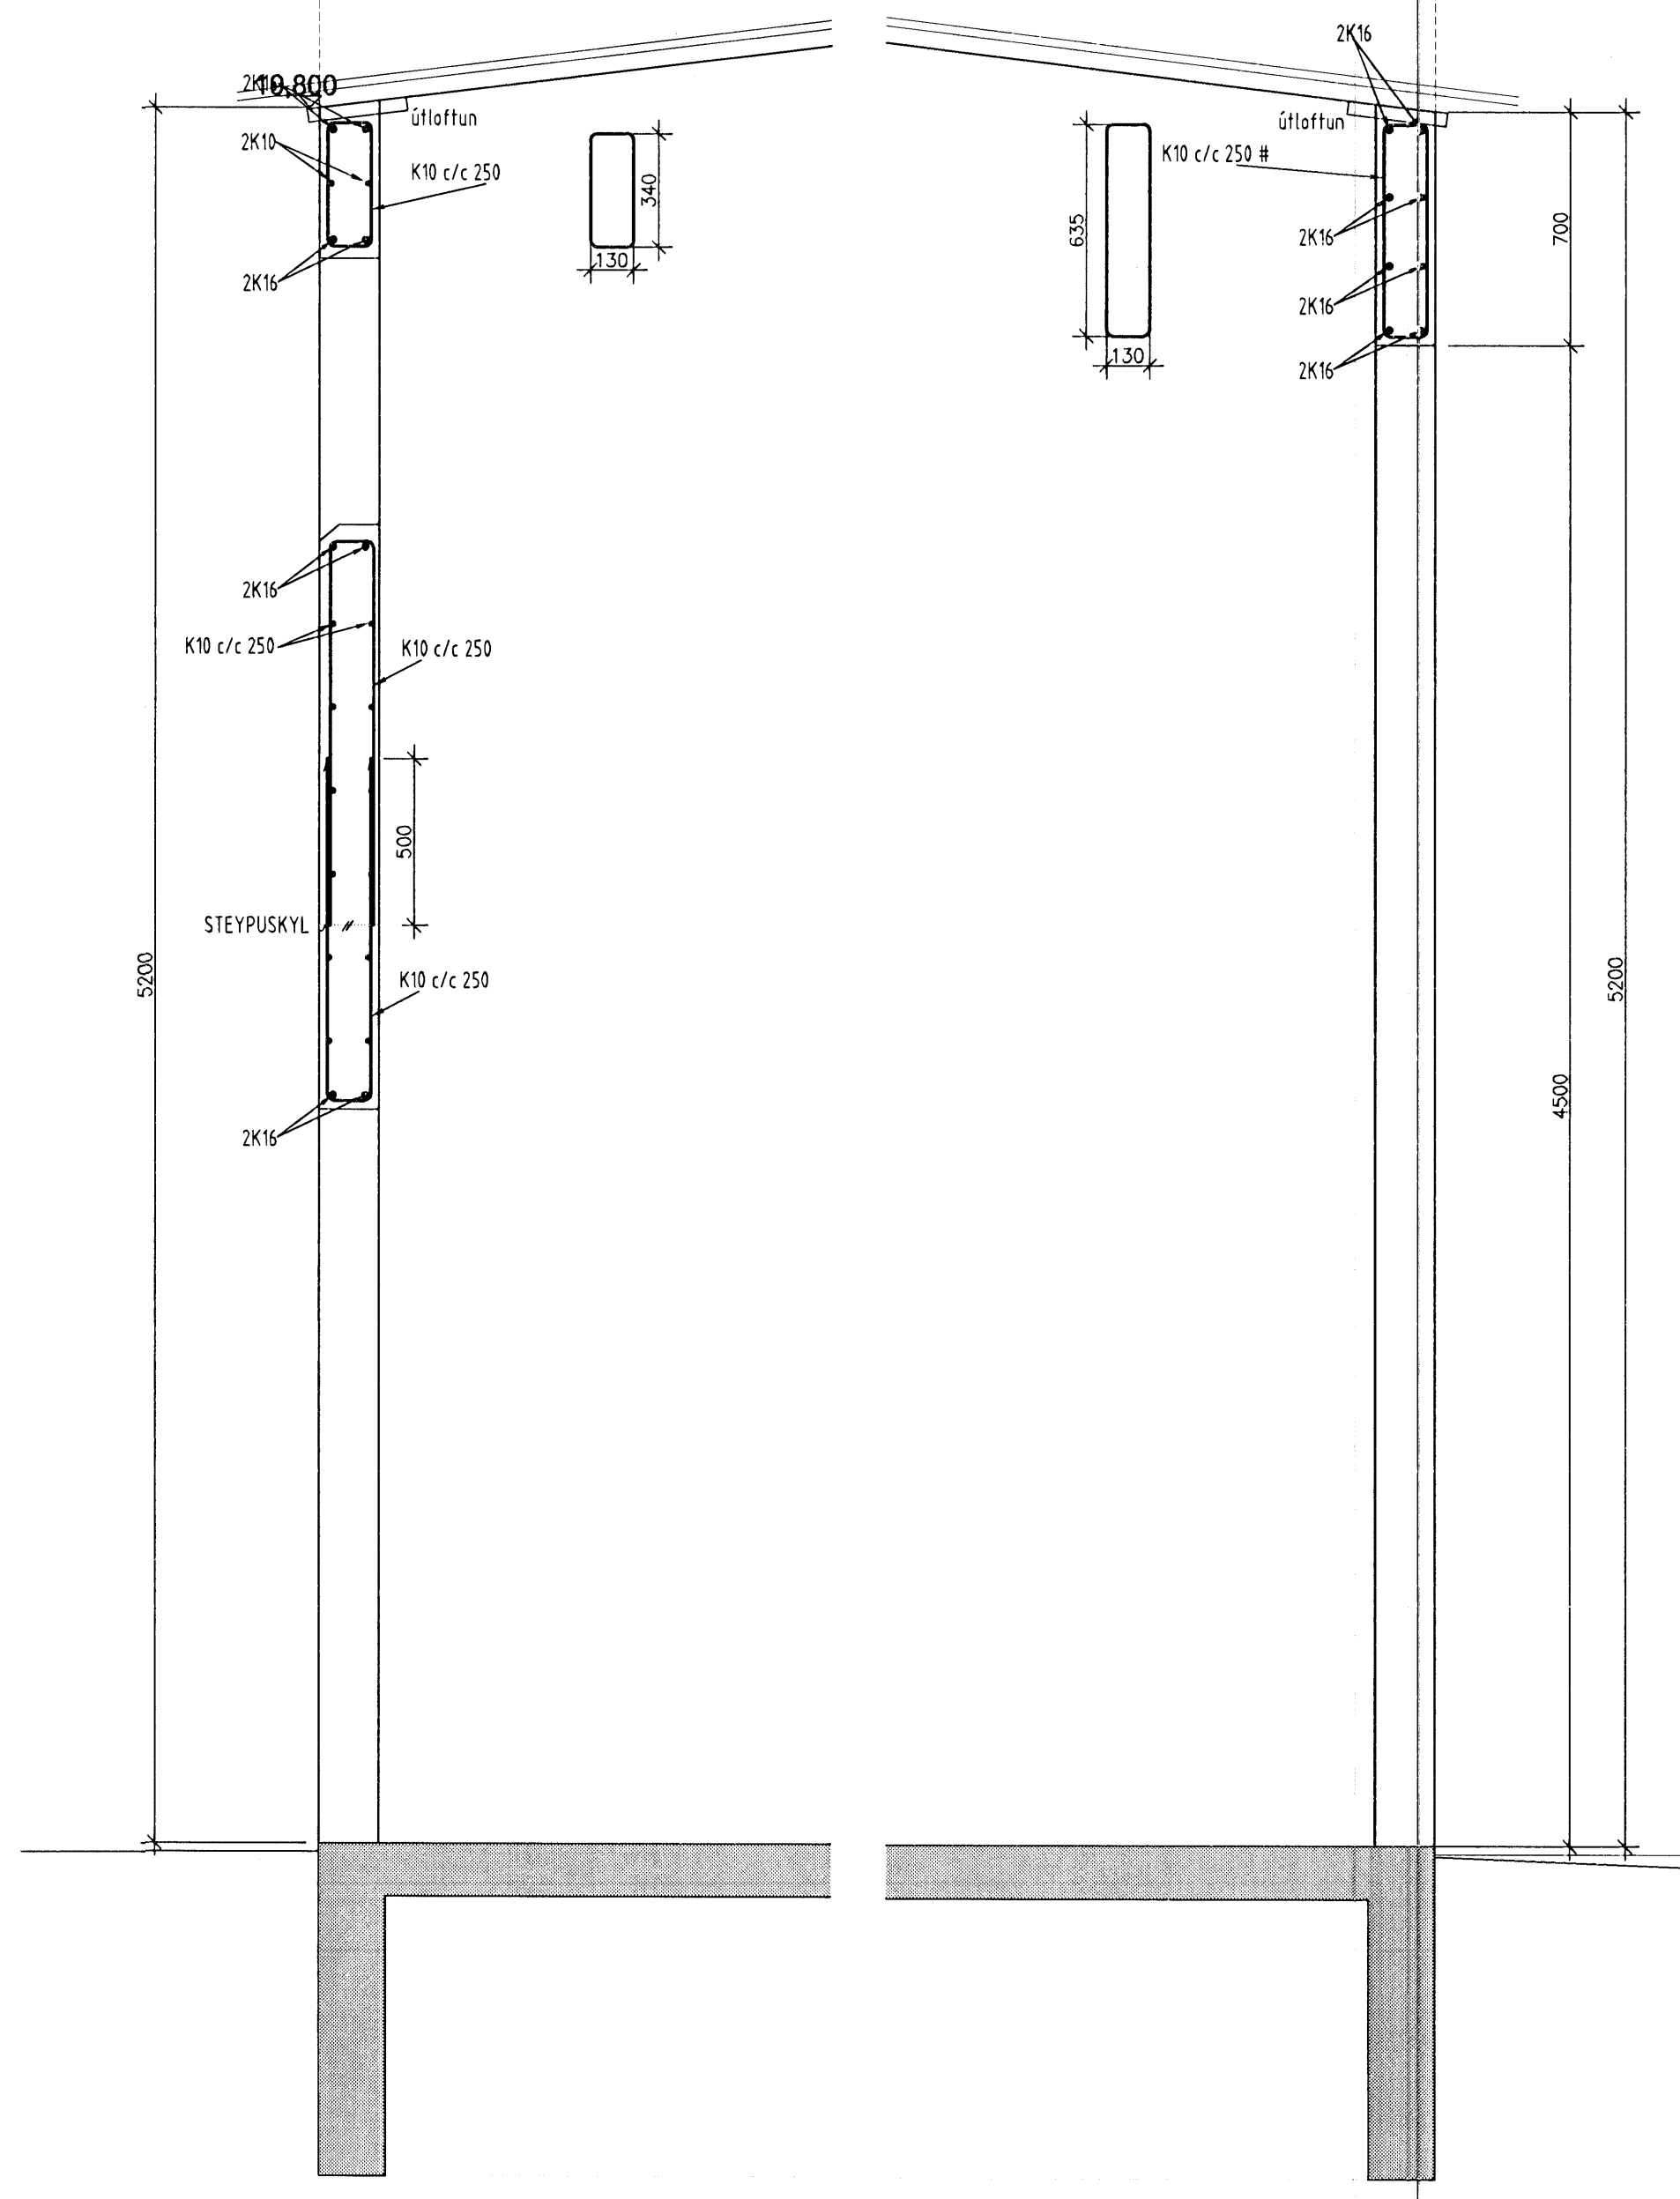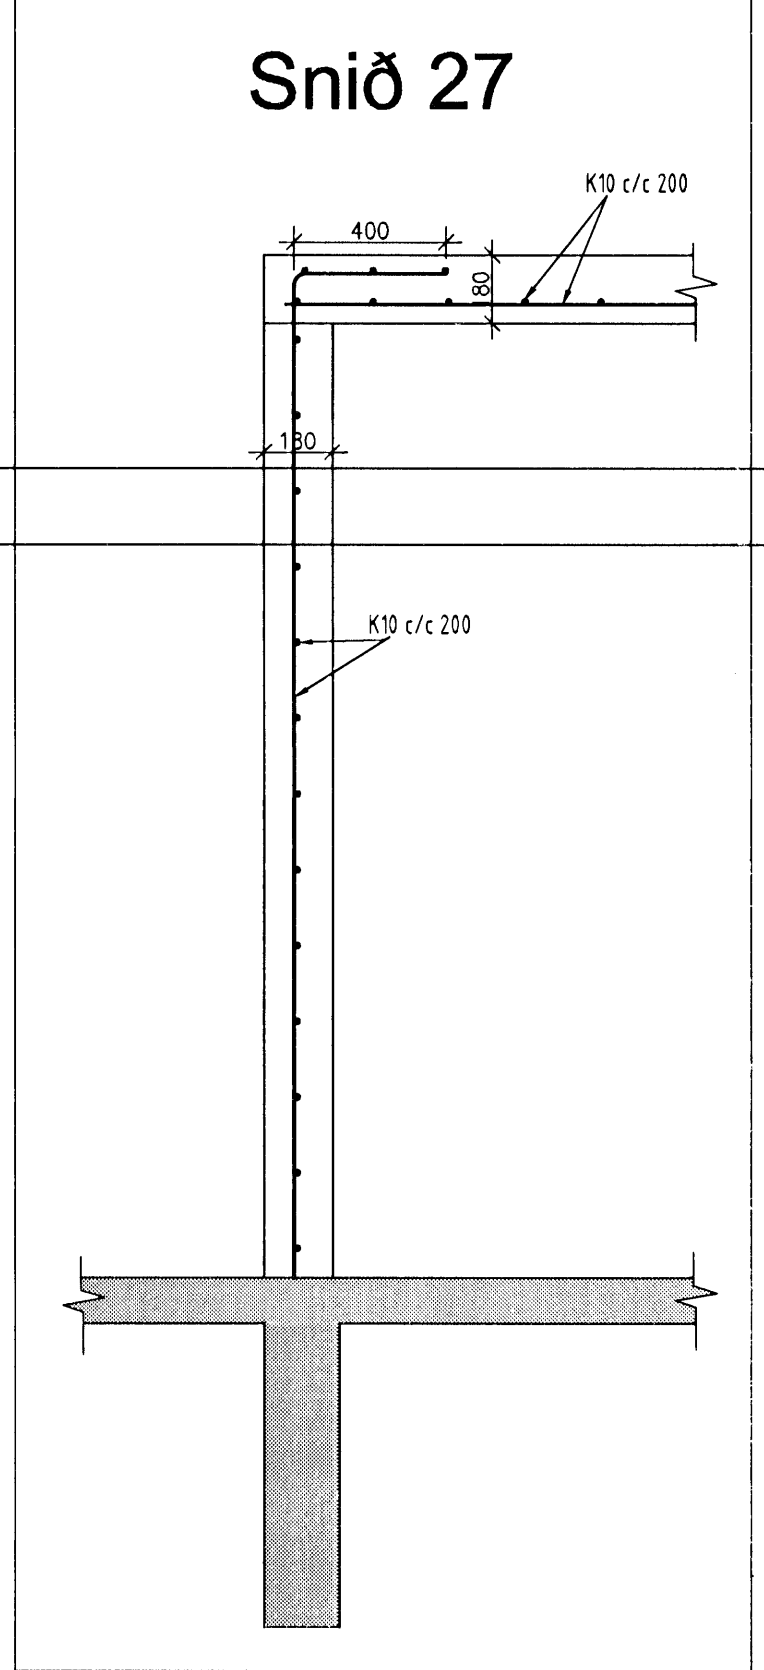

Samþykkt þann
13 NOV. 2006
Byggingafrúnn í Hafnarfirði
Eh. Sigurbjartur Halldórsson

B Agúst Birgisson ehf. verk: Rauðhella 11
 Teiknistofa kt. 631288-3979 Hafnarfirði
 Bjarlarind 14 201 Kópavogur agustib@ishoff.is efni: Búðarvirki; úrmbending veggia
 sími 588 2220 / 894 7997 fax 588 2227
 Agúst Birgisson teiknifrángur kt. 190557-4199 mállíkr. 1/20 daga: 23.10.2006
 Hannæ: AB teikning nr. B-05-4

Samp. Dönk