



G1-G1 1:10


(G2-G2 1:10 ÞAKFRÁANGUR EINS)

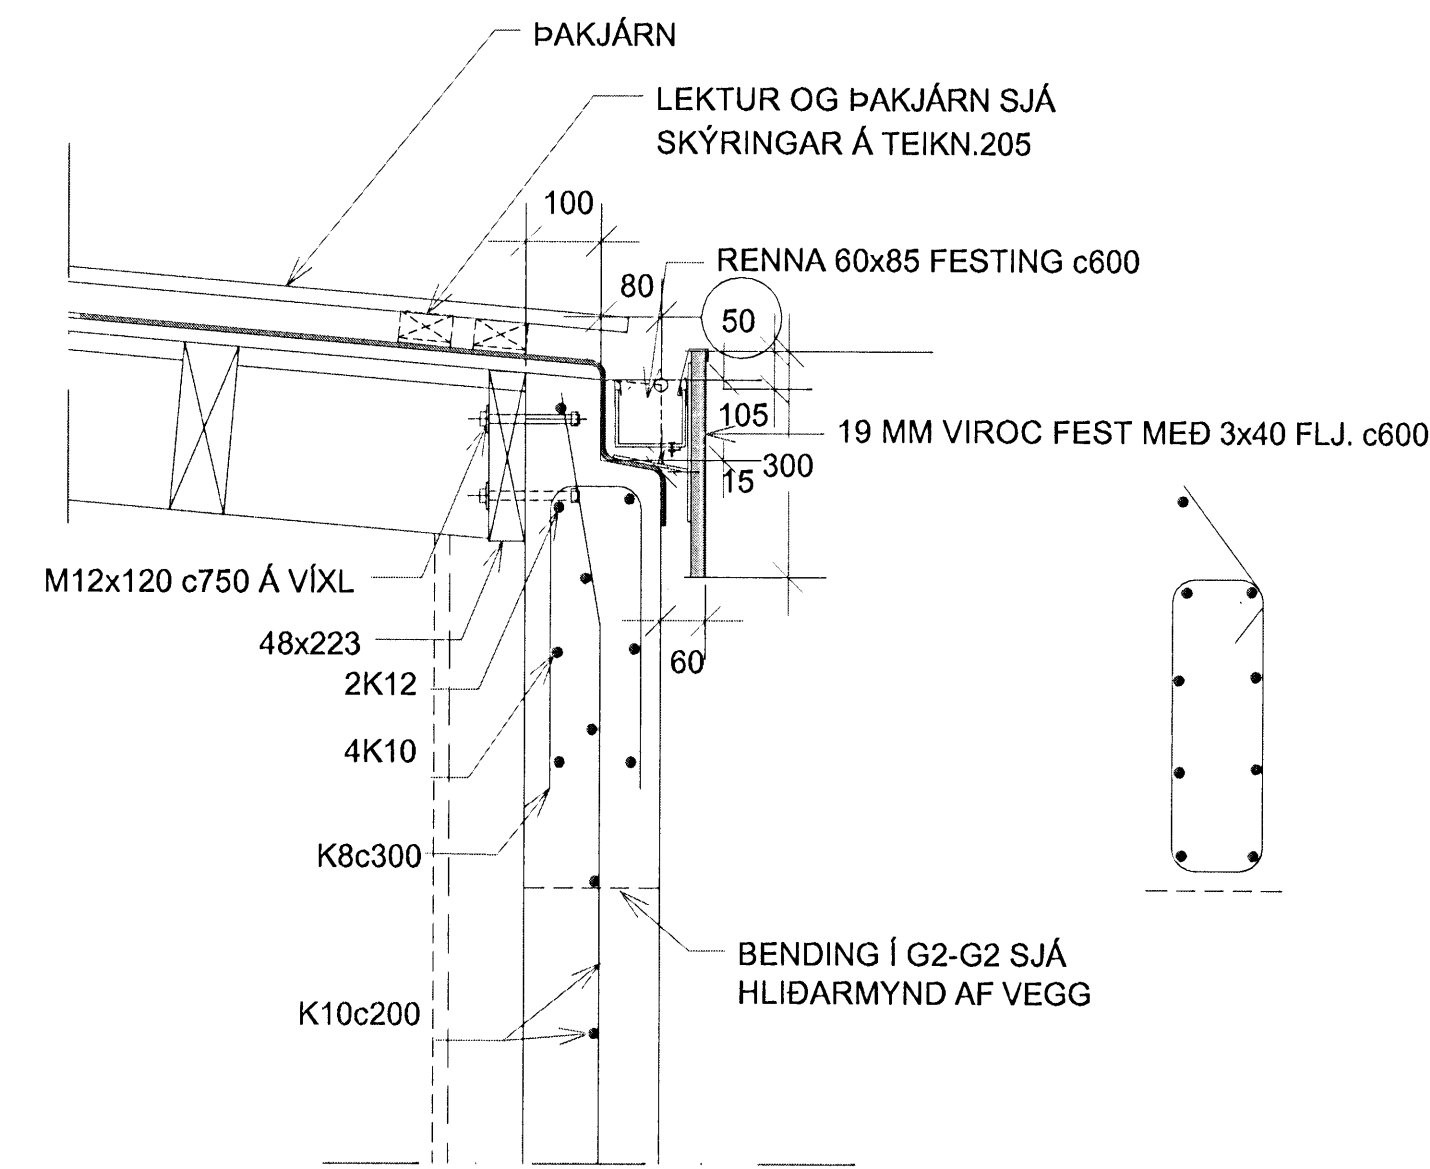



H-H 1:10

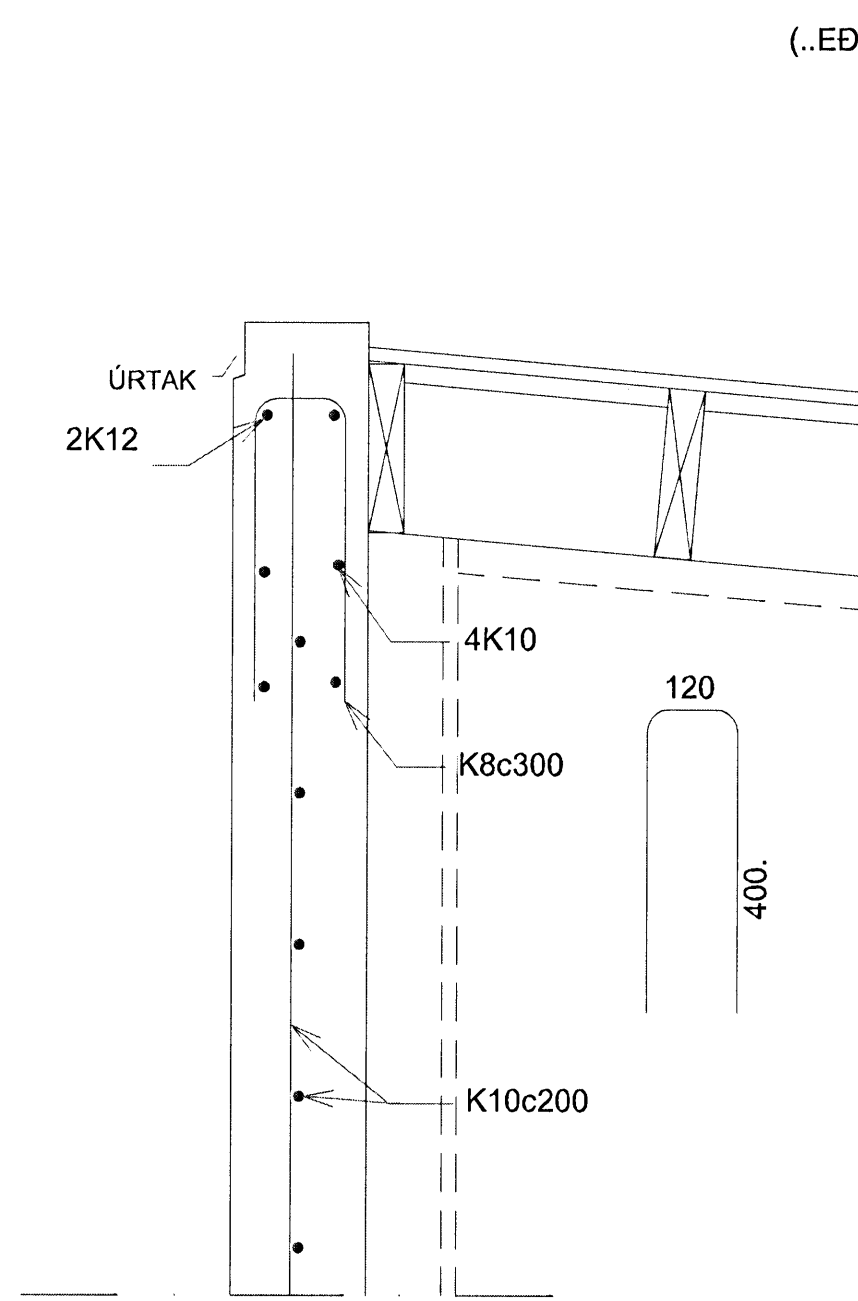

K-K 1:10

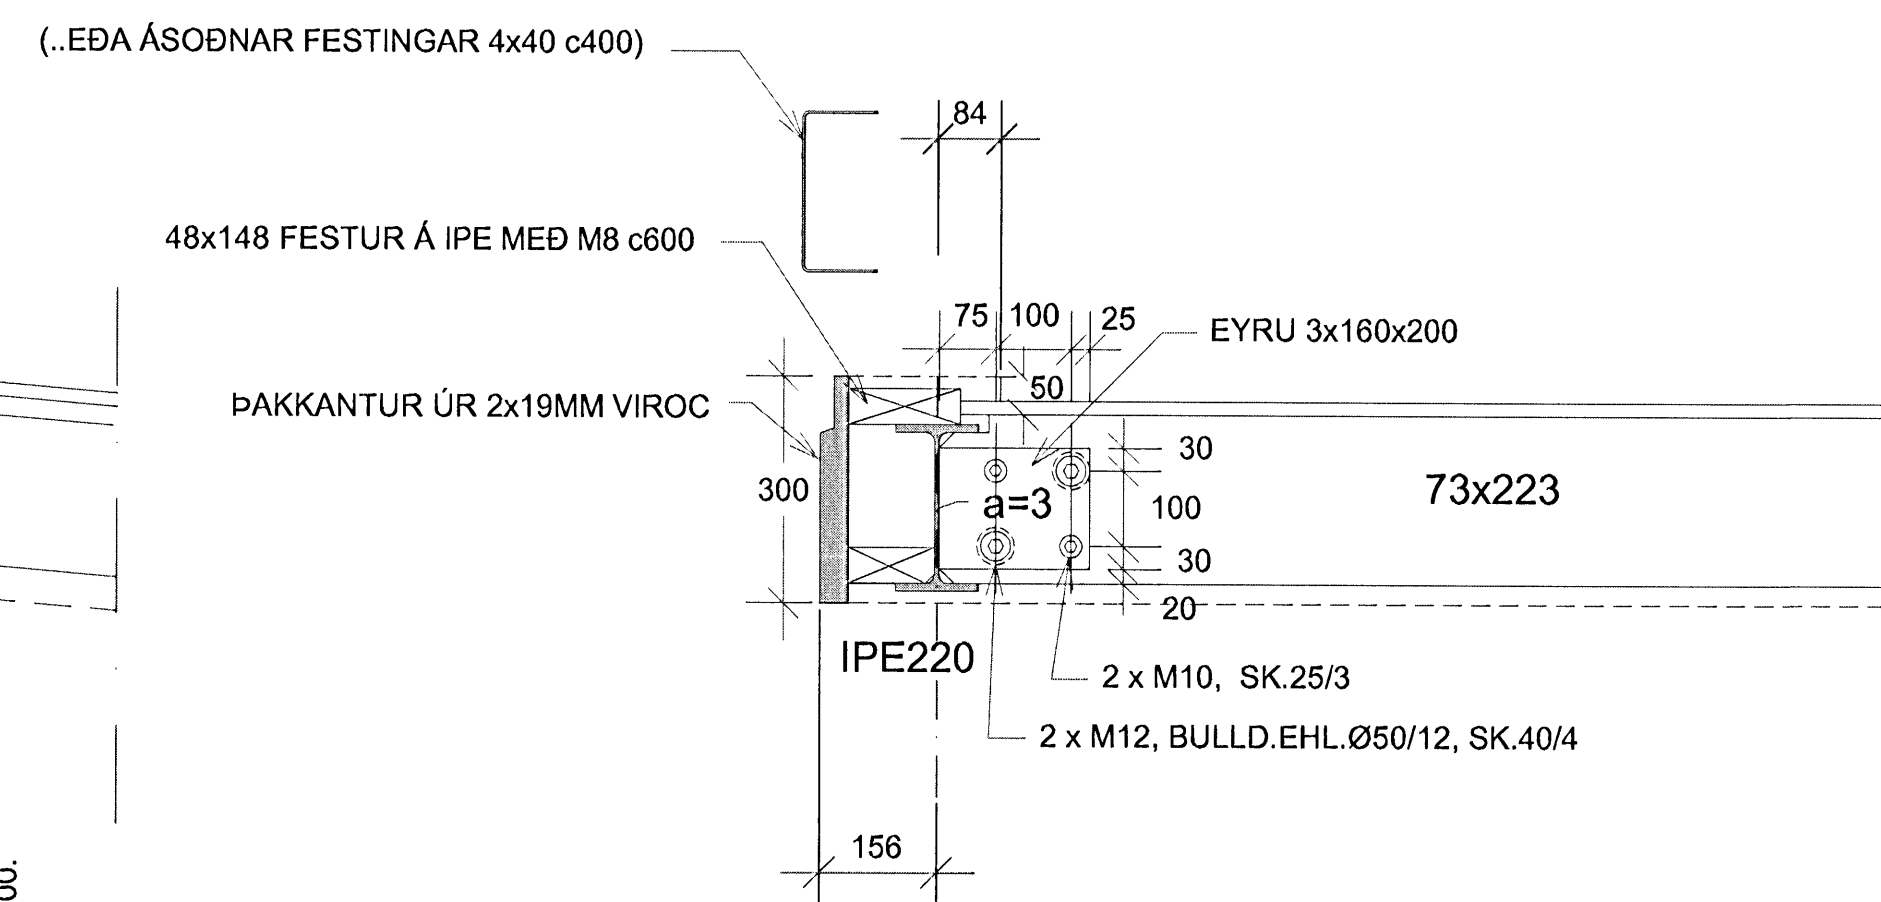


M-M 1:10

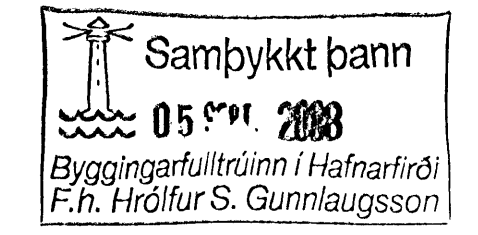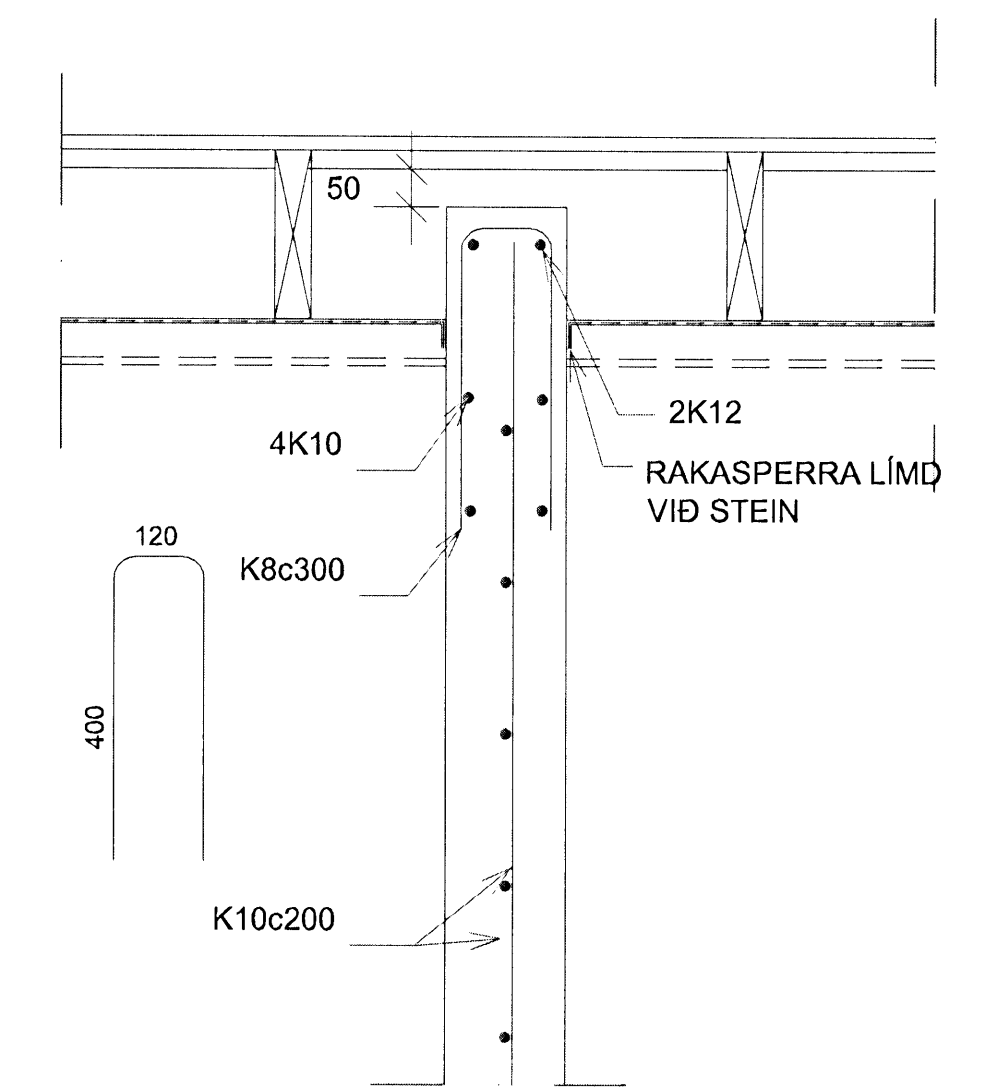


L2-L2 1:10

L1-L1 1:10

(LOFTBIL GENGUR YFIR VEGG -ANNAD EINS OG L2-L2)

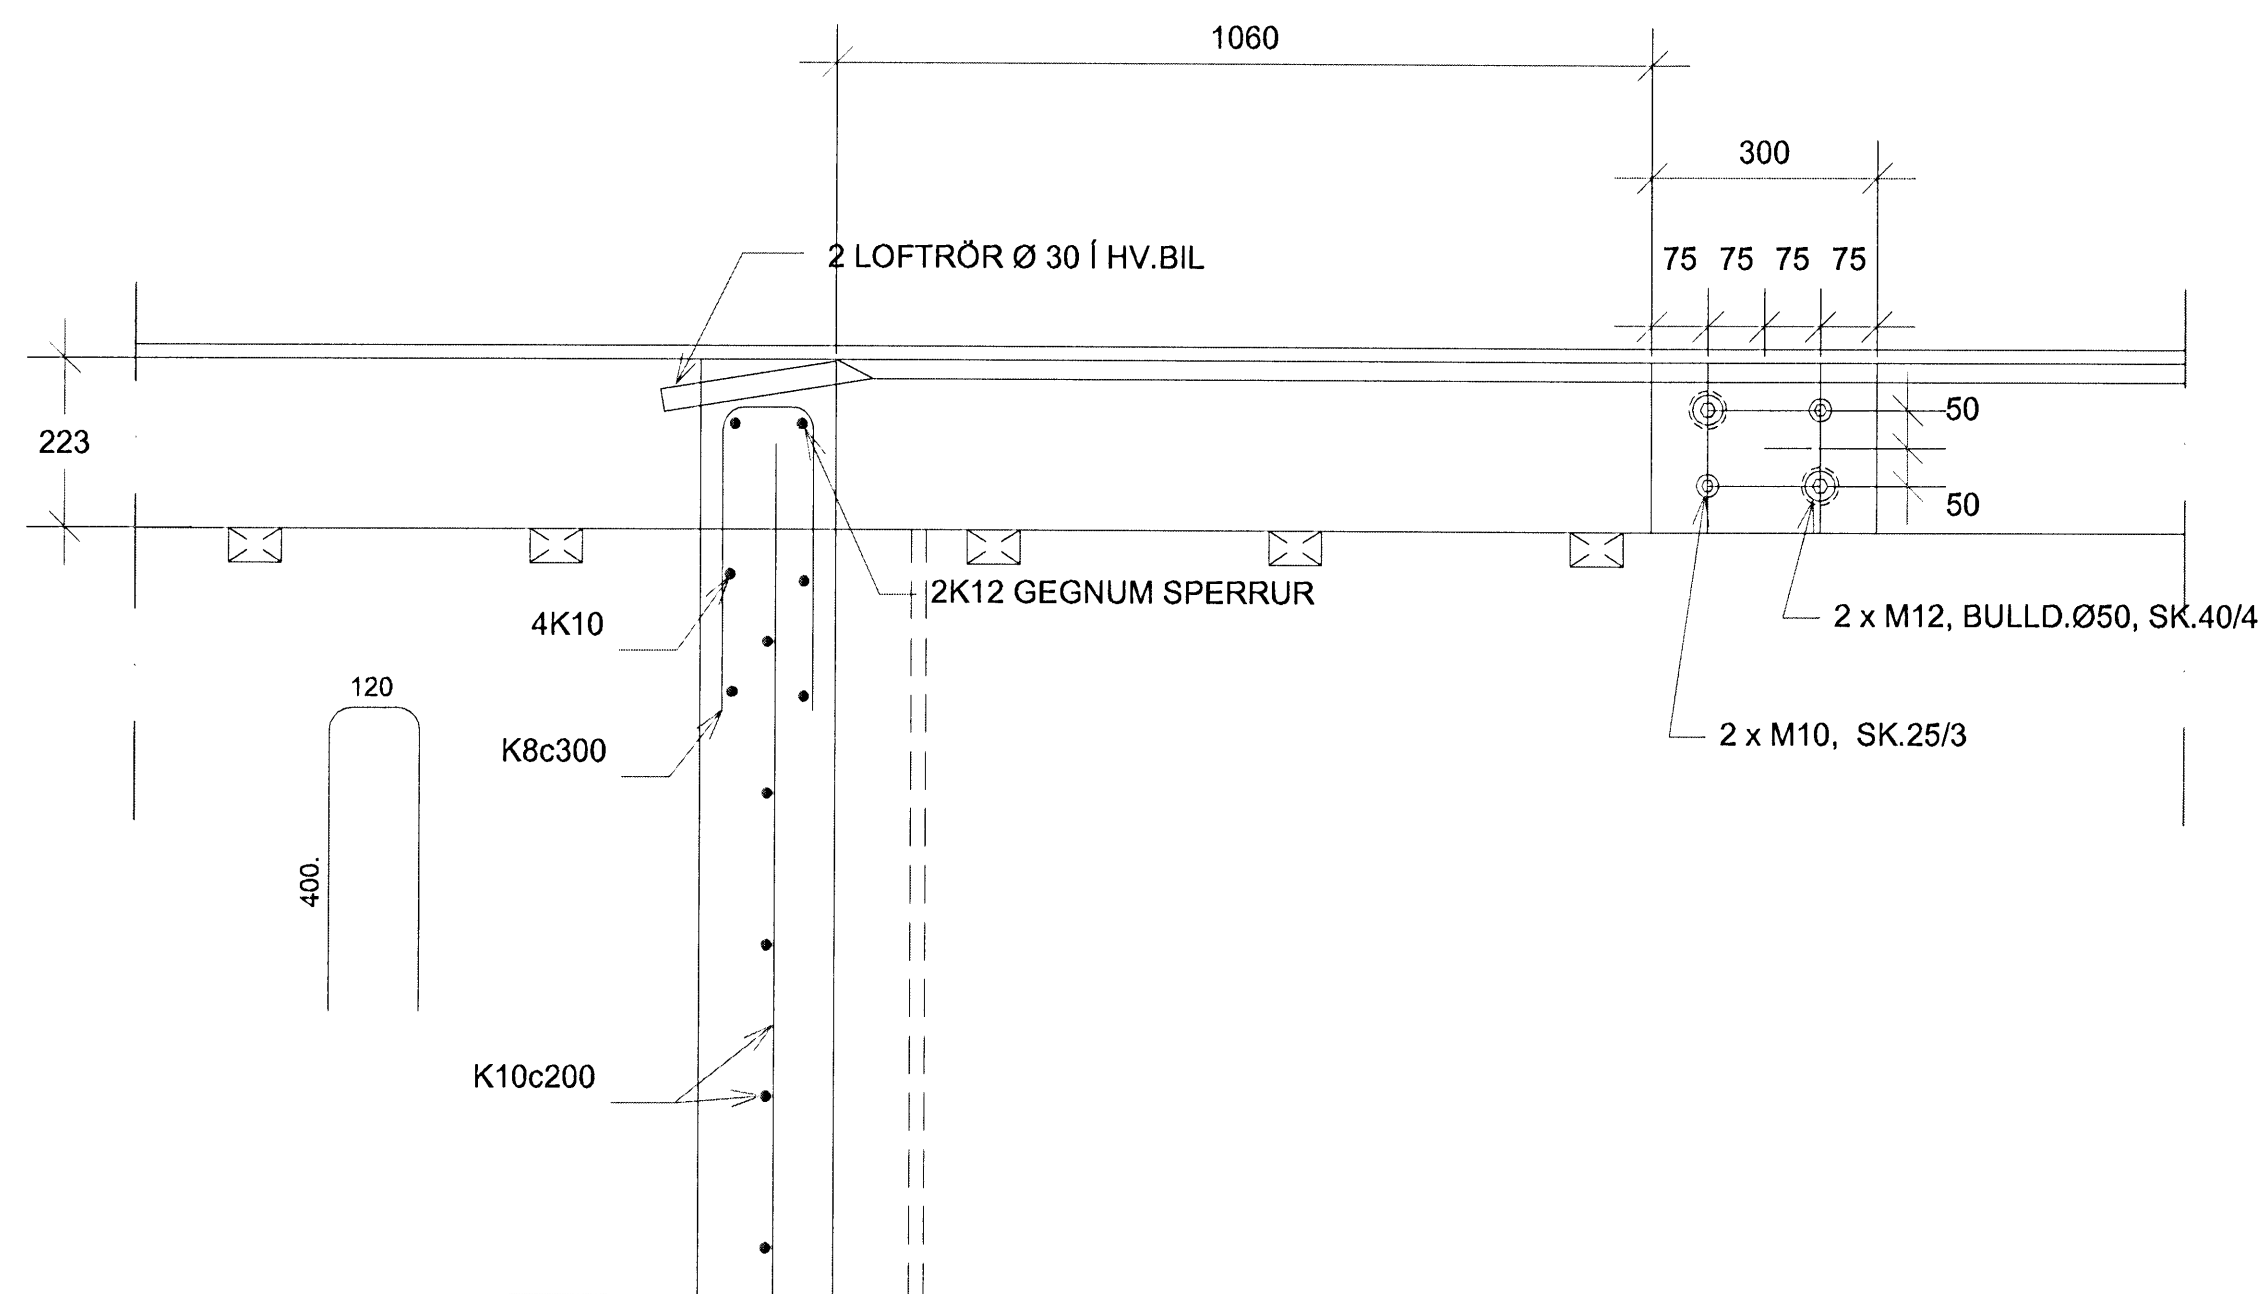

J-J 1:10

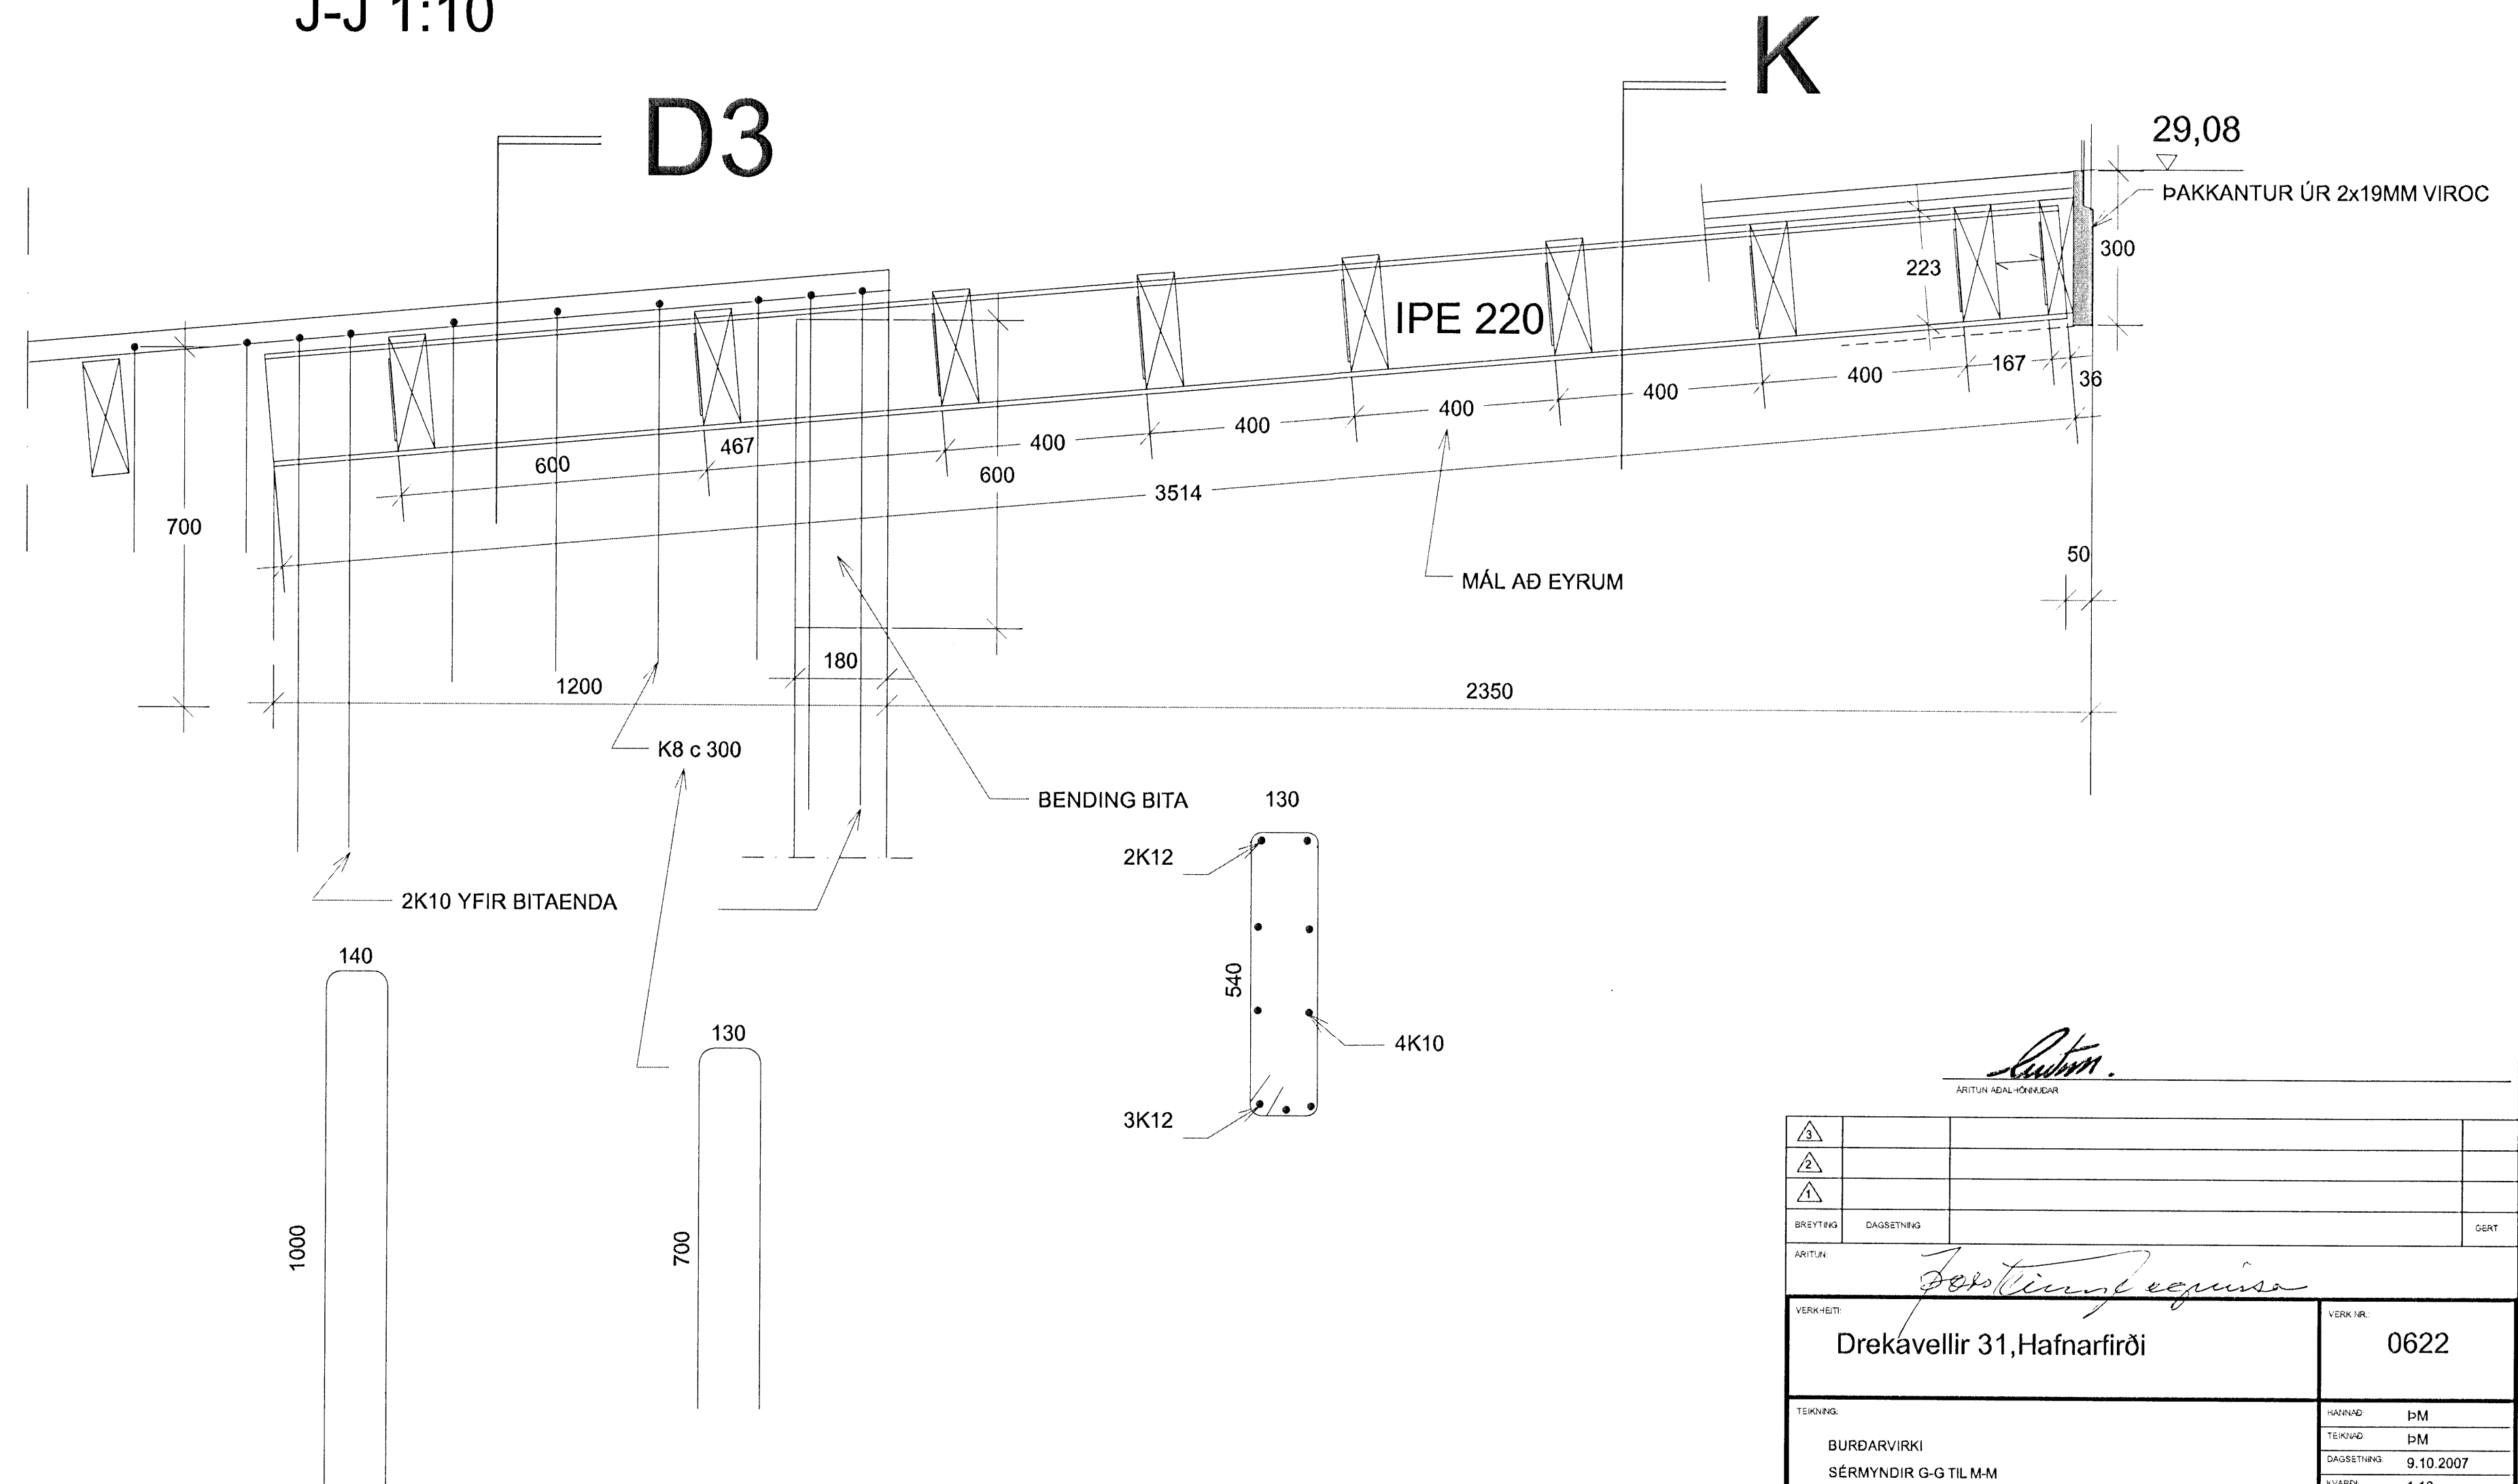

VERKHEITI	VERK-ÍR
Drekavellir 31, Hafnarfirði	0622
TEKINGU	UNNING
BURÐARVIRKI	TEKINGU
SÉRMYNDIR G-G TIL M-M	DRÖGSETNING
	9.10.2007
	UNNING
	TEKINGU
	1:10
	TEKINGU
	207