
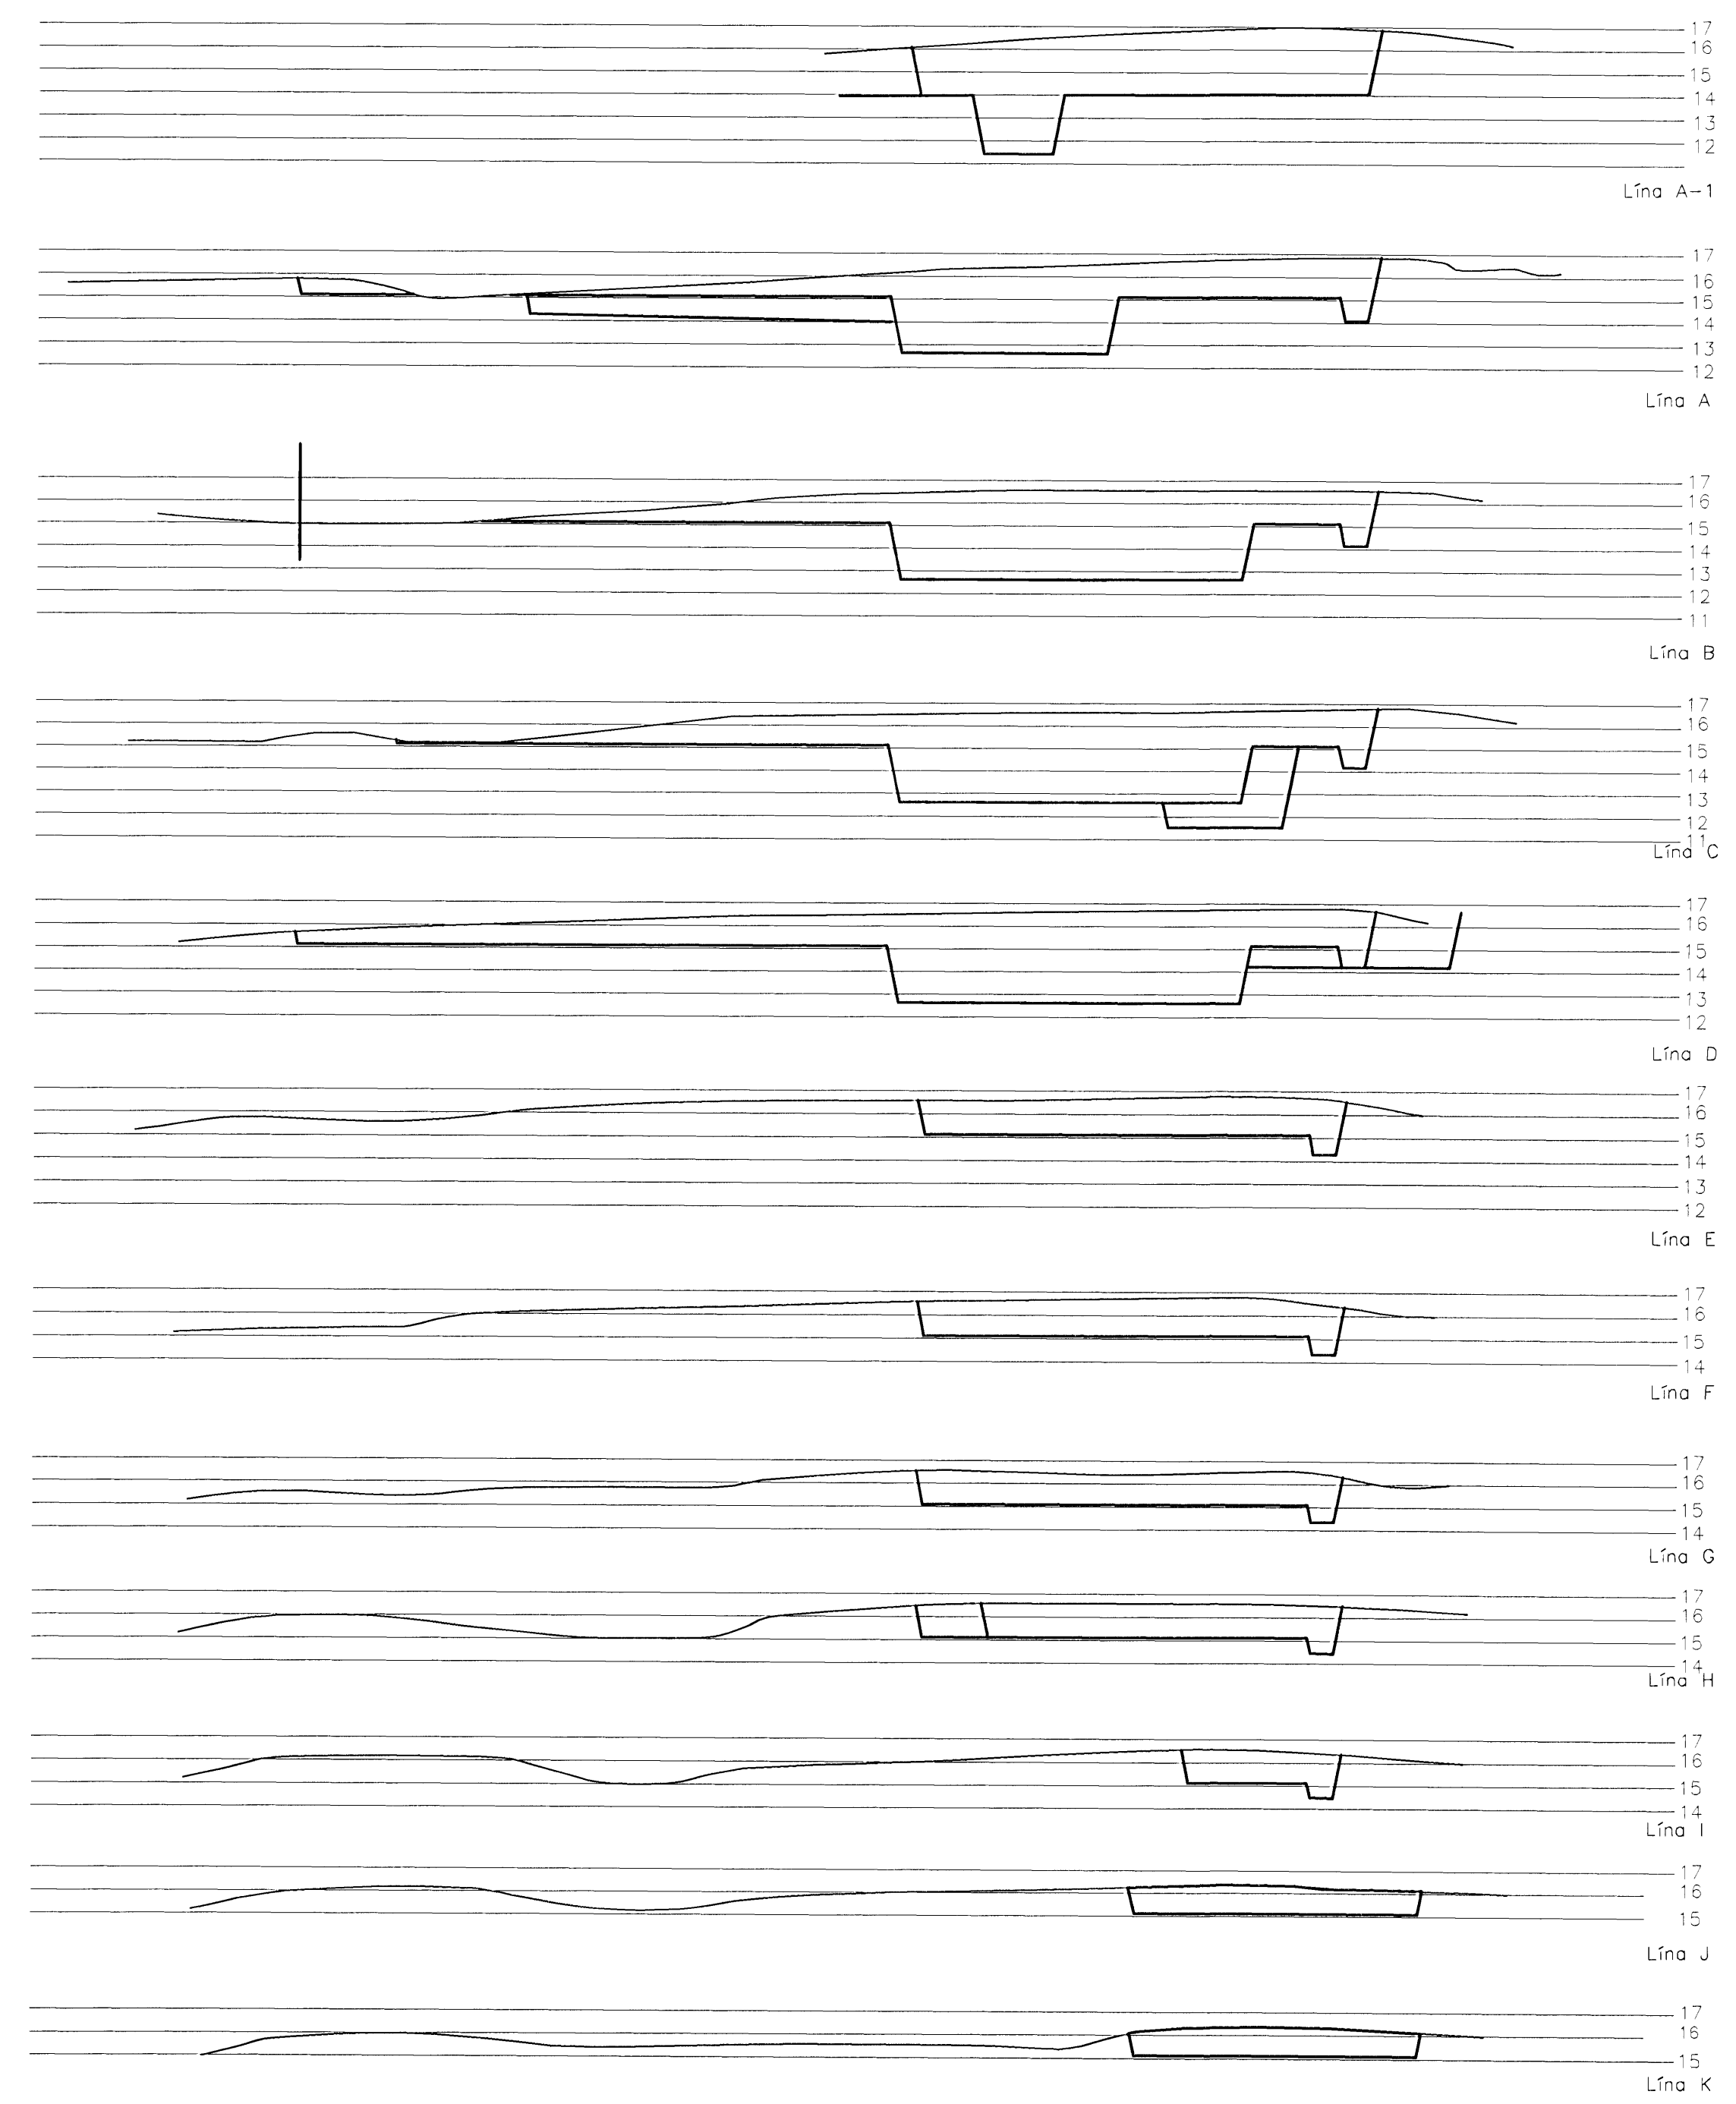



Hnitaskrá

	x	y
GR-01	354400,286	397677,999
GR-02	354404,965	397660,043
GR-03	354404,099	397658,566
GR-04	354410,103	397635,549
GR-05	354414,686	397636,743
GR-06	354417,452	397626,141
GR-07	354405,452	397623,014
GR-08	354402,697	397633,588
GR-09	354404,952	397634,176
GR-10	354404,427	397636,190
GR-11	354395,913	397633,971
GR-12	354394,980	397637,551
GR-13	354392,192	397636,824
GR-14	354387,552	397654,631
GR-15	354386,389	397654,328
GR-16	354386,086	397655,491
GR-17	354368,279	397650,851
GR-18	354367,552	397653,640
GR-19	354363,973	397652,707
GR-20	354361,754	397661,221
GR-21	354357,215	397660,038
GR-22	354355,874	397665,187
GR-23	354381,800	397671,938
GR-24	354382,754	397673,431
GR-25	354390,188	397675,367
GR-26	354391,322	397671,013
GR-27	354397,052	397672,506
GR-28	354400,810	397658,085
GR-29	354384,894	397673,988
GR-30	354384,404	397675,868
GR-31	354385,032	397676,94
GR-32	354386,234	397677,253
GR-33	354387,306	397676,625
GR-34	354387,797	397674,744
GR-35	354365,718	397688,889
GR-36	354381,106	397672,794
GR-37	354381,081	397672,891
GR-38	354400,031	397679,966
GR-39	354399,276	397681,875
GR-40	354400,230	397682,124
GR-41	354406,026	397659,876
GR-42	354405,171	397658,418
GR-43	354410,794	397636,861
GR-44	354395,668	397665,143
GR-45	354396,954	397660,208
GR-46	354401,793	397661,468
GR-47	354400,507	397666,404
GR-48	354401,012	397657,307
GR-49	354409,915	397659,627
GR-50	354409,083	397662,820

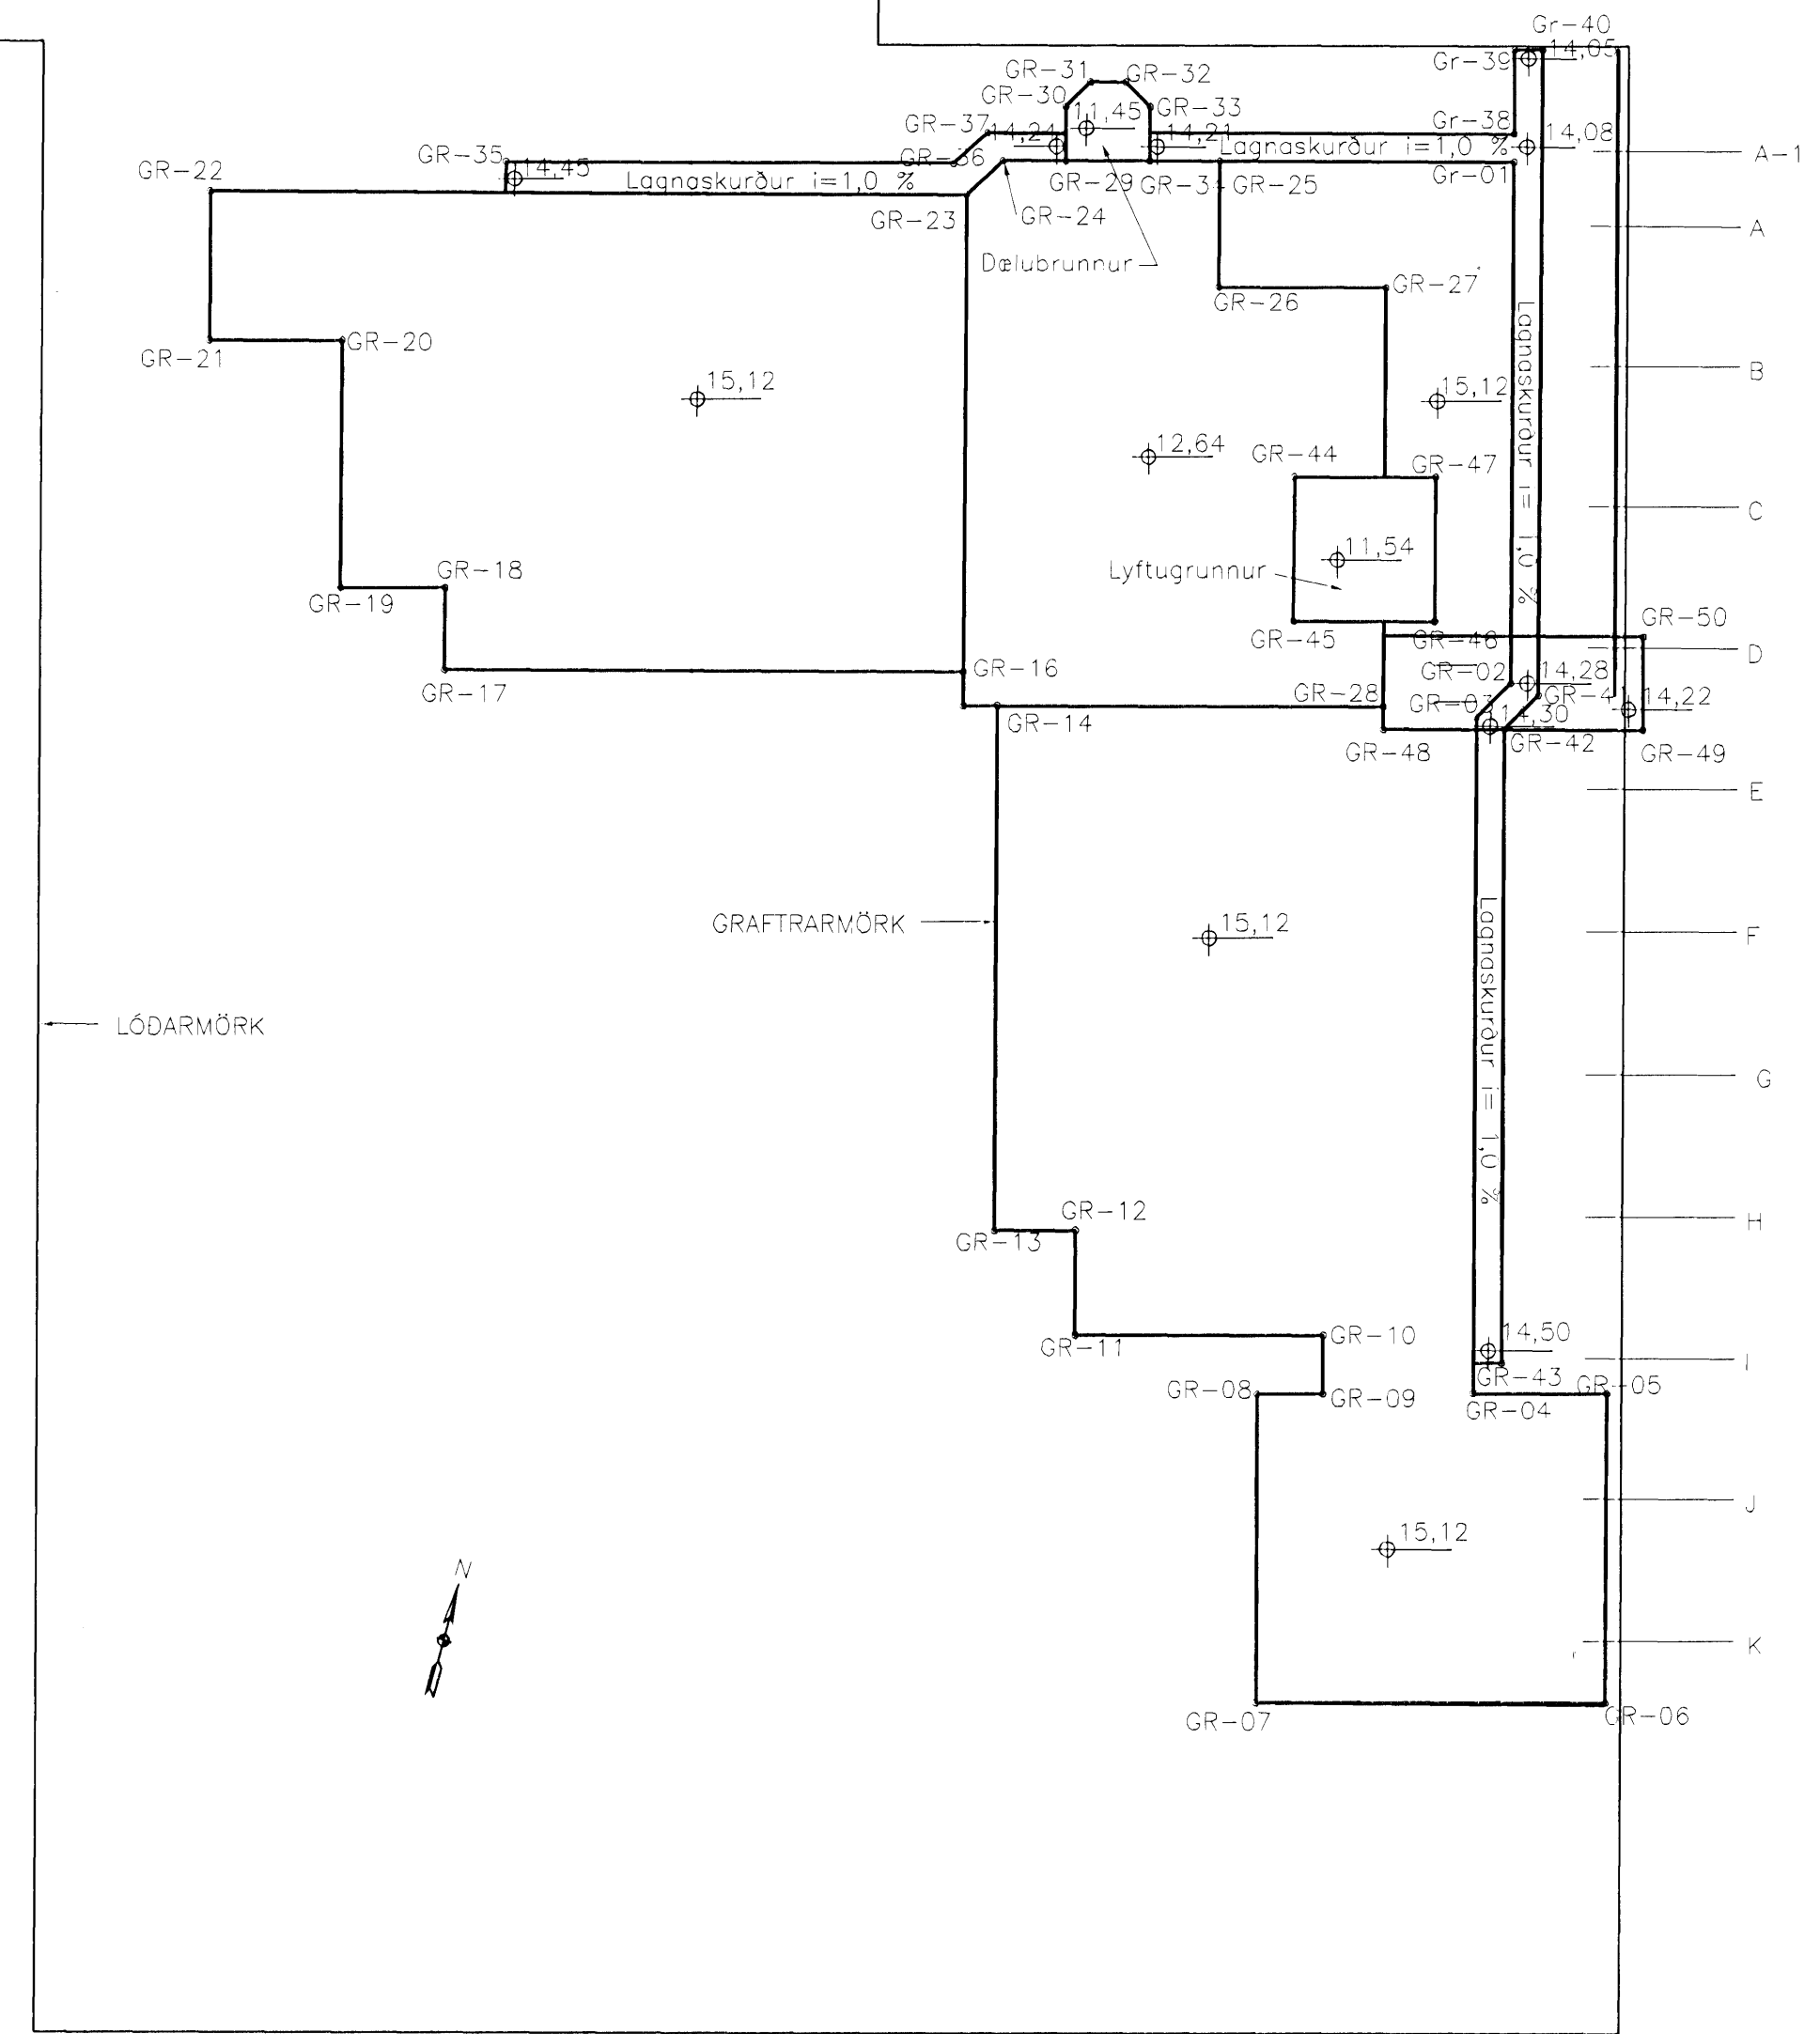


ÞVERSNIÐ Í SNIÐLÍNUM A-K
MKV. 1:250


GRUNNMYND
MKV. 1:250

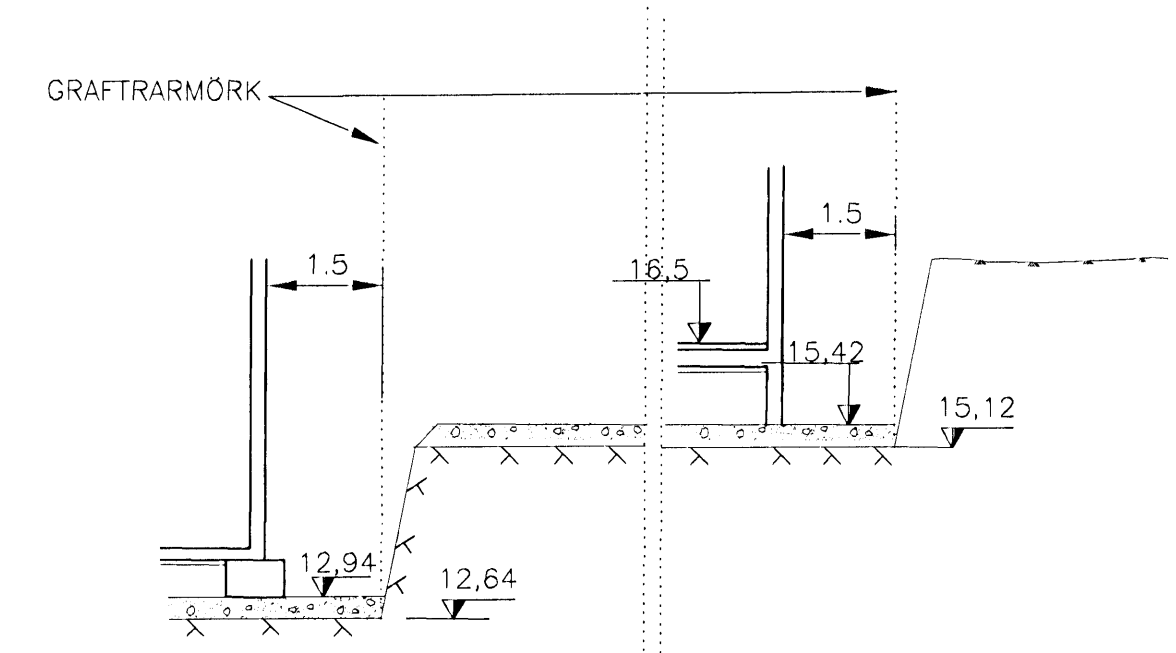

KENNISNIÐ
MKV. 1:100

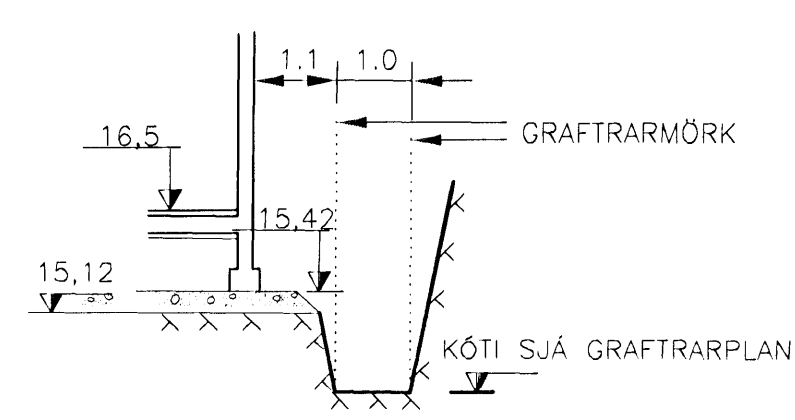

KENNISNIÐ Í LANGNASKURD
MKV. 1:100

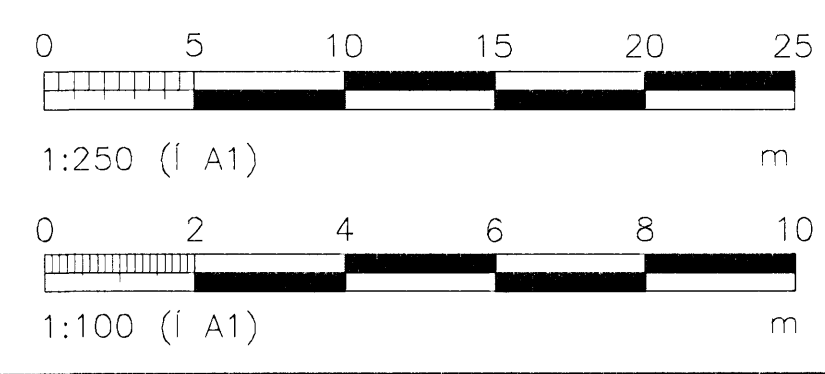

ÚTGÁFUERILL				HA:	YF:	SB:
NR:	DAGS:	SKYRINGAR:				
B1	04.07.08	BYGGINGARTEIKNING		VS	PB	PB

DAGS, UNDIRSKRIFT FARI, NAFN OG KT. SAMRÆMINGARHÖNNUÐAR:
UNDIRSKRIFT SAMRÆMINGARHÖNNUÐAR:



GRENSÁSVEGI 1, 108 REYKJAVÍK, Sími: 422 3000, FAX: 422 3001
VEFFANG: www.mannvit.is NETFANG: mannvit@mannvit.is

HEITI VERKS:
BJARKAVELLIR 3
LEIK- OG GRUNNSKÓLI

HEITI TEIKNINGAR:
JARÐVINNA
GRAFTARMÖRK HÚSTÆÐIS

TEIKNAD:	VS	BLAD NR.:	N. BL. NR.:	TÖLVUSKRÁ:	VNR:
HANNAÐ:	VS	YFIRFARID:	MKV:	1:100/1.250	NR. TEIKNINGAR:
DAGS, UNDIRSKRIFT FARI:	01.09.2008	NAFN OG KT. HÖNNUÐAR:	MANNVIT	430572-0169	J001
UNDIRSKRIFT HÖNNUÐAR:	LÁRUS ÁRÞELSSON	NETFANG:	008625119	ÚTGÁFA:	B1