

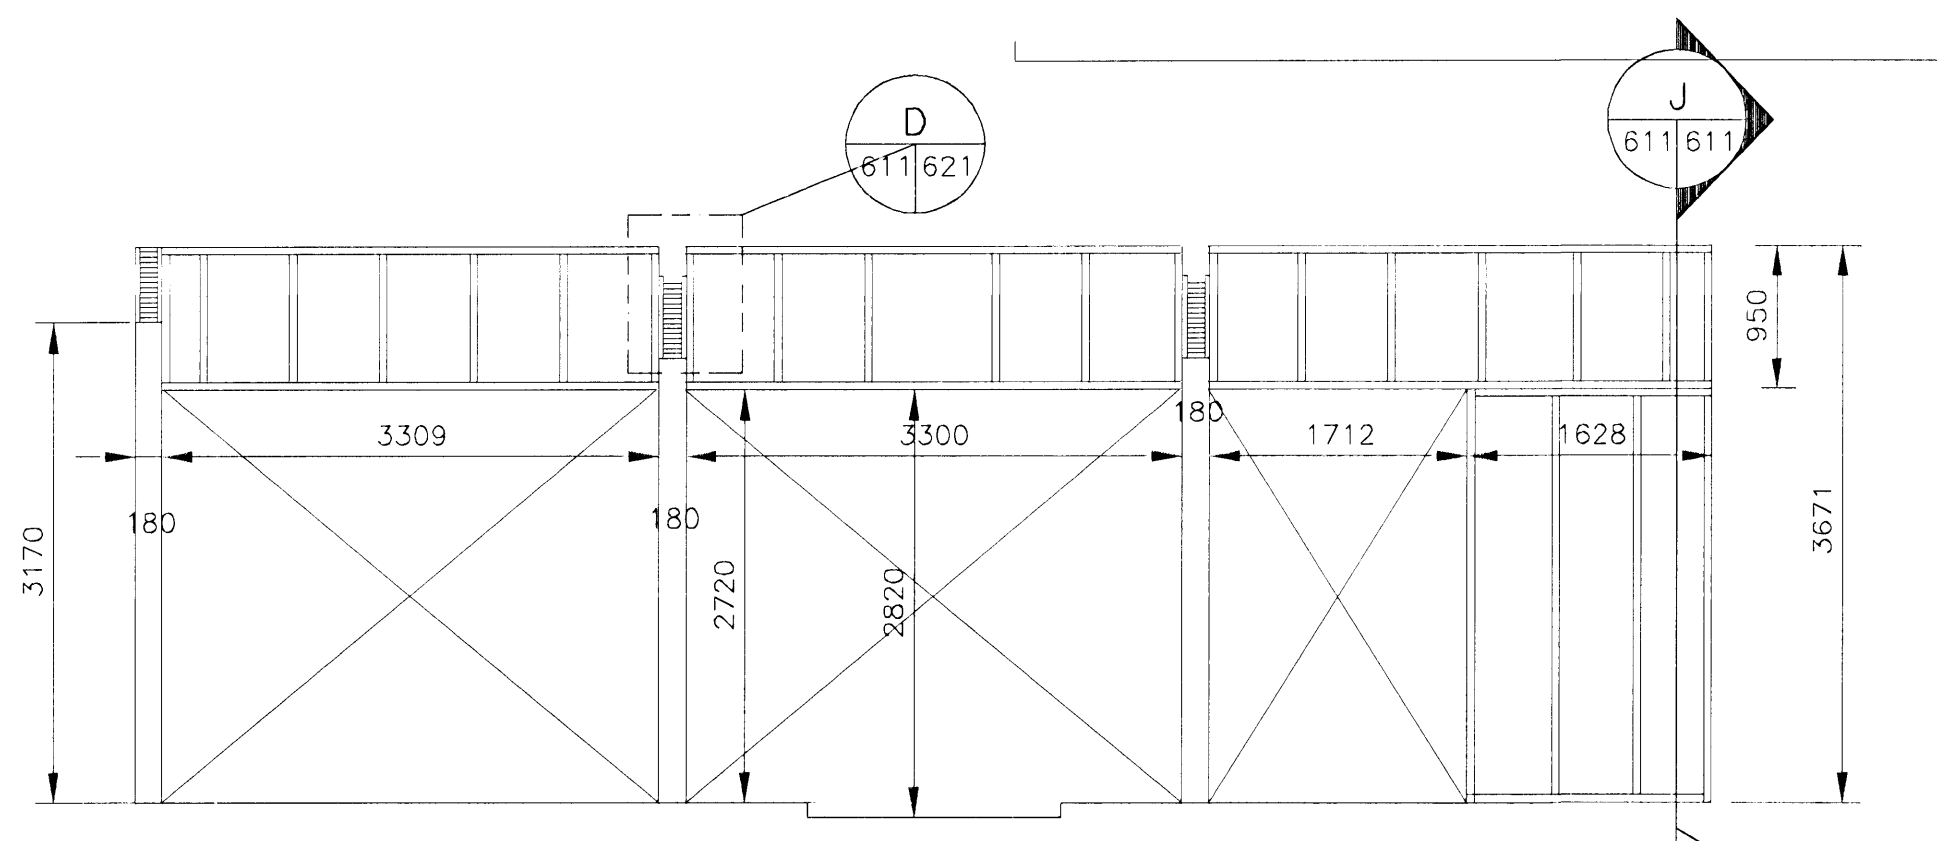






GRUNNMYND MKV:1:50

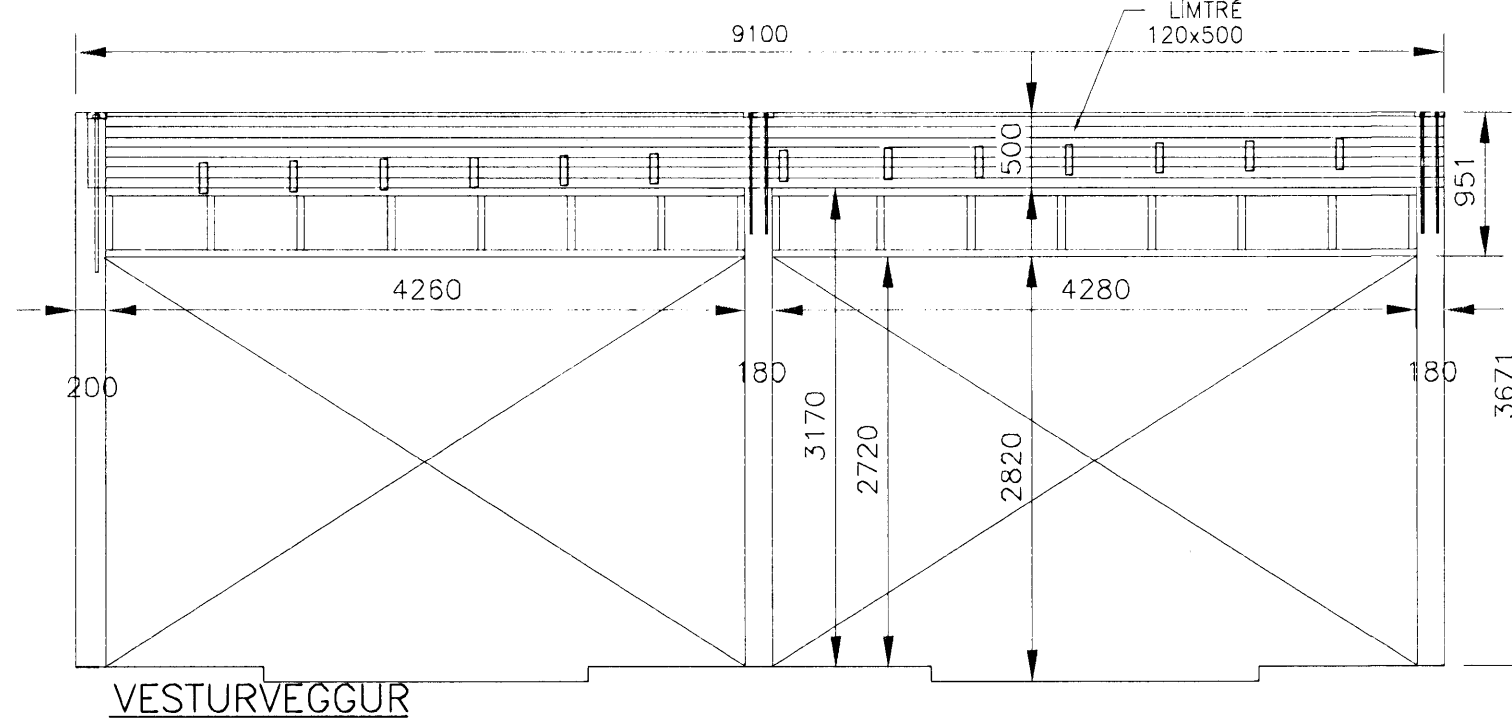


SUDURVEGGUR

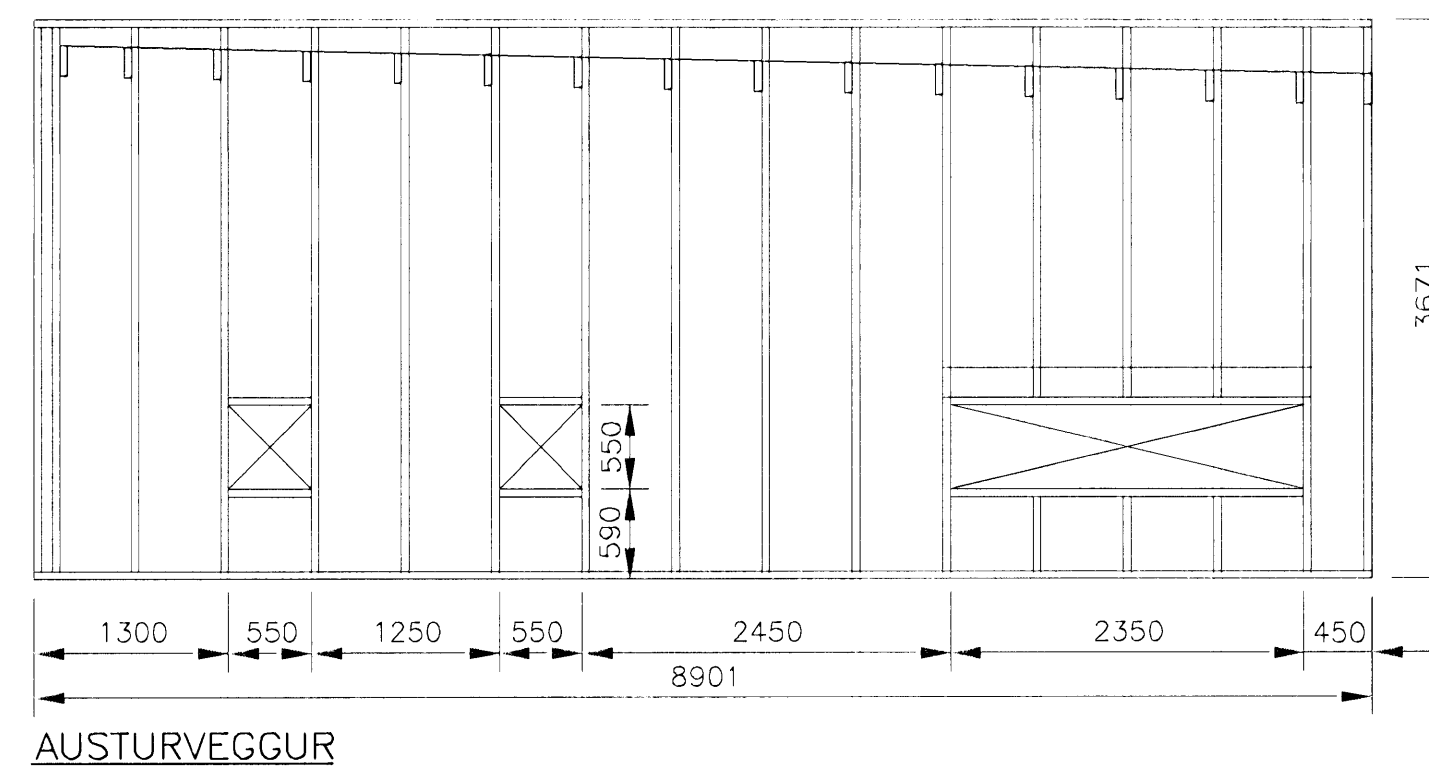


AUSTURVEGGUR

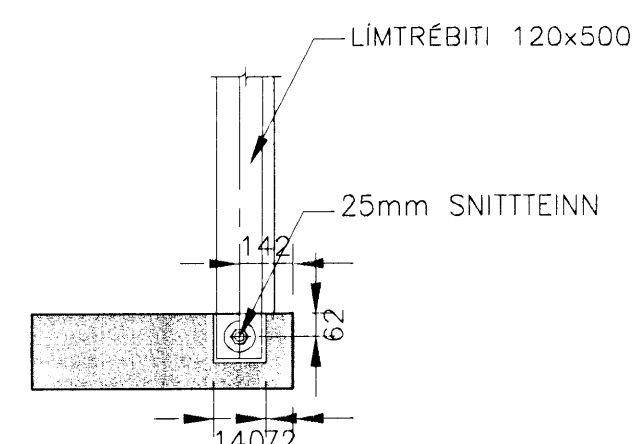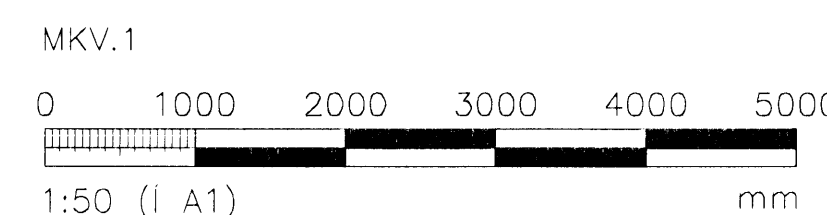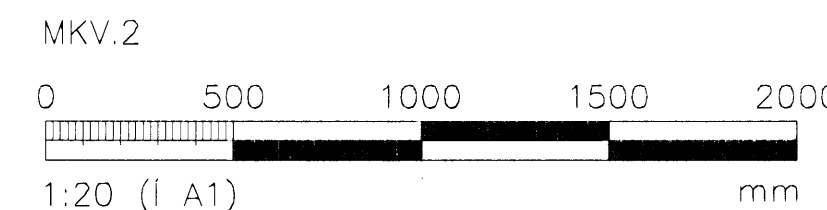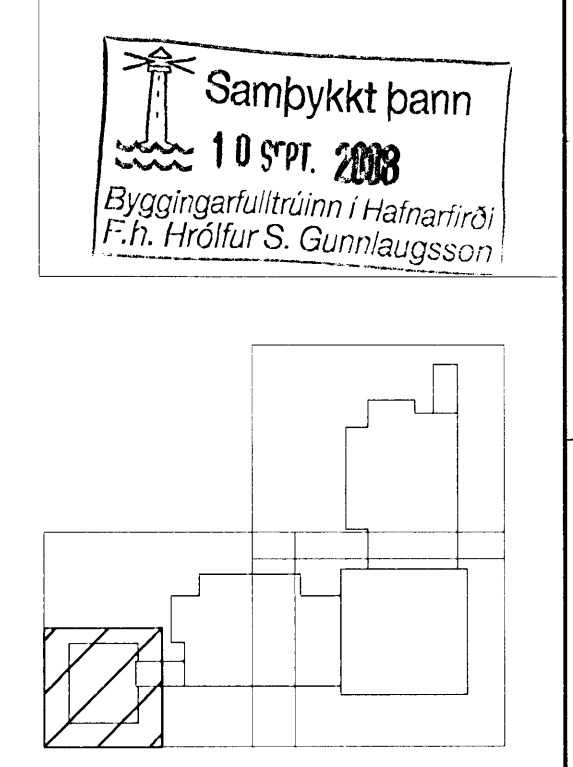

K SNID 611|611 MKV. 2

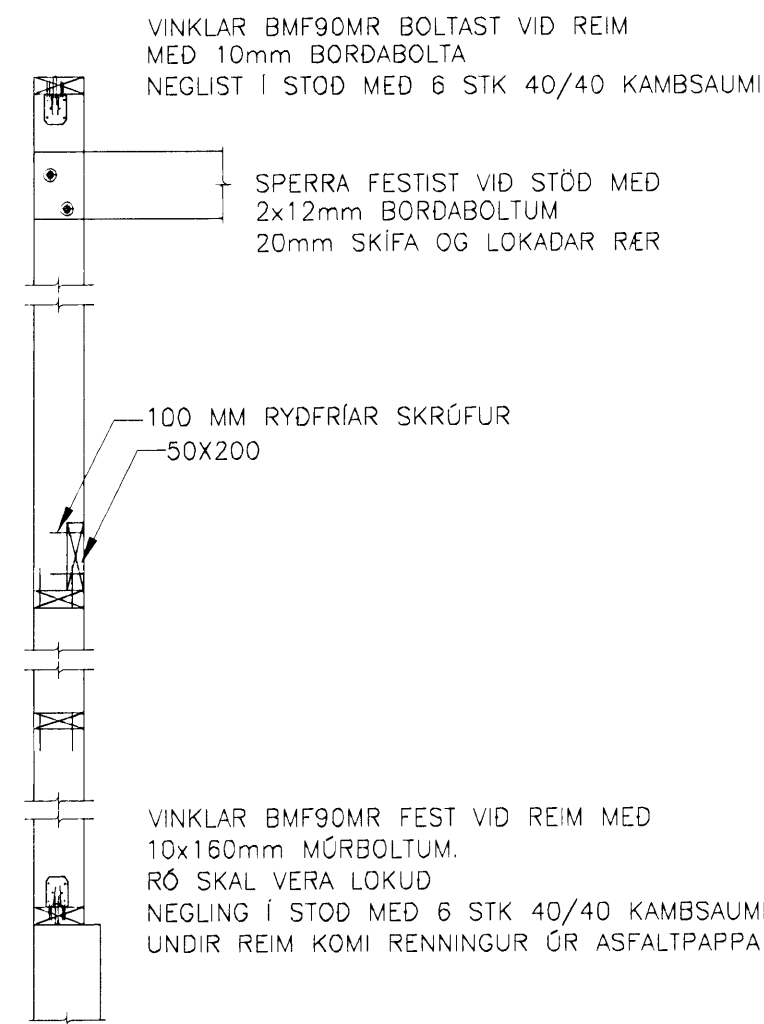

J SNID 611|611 MKV. 2

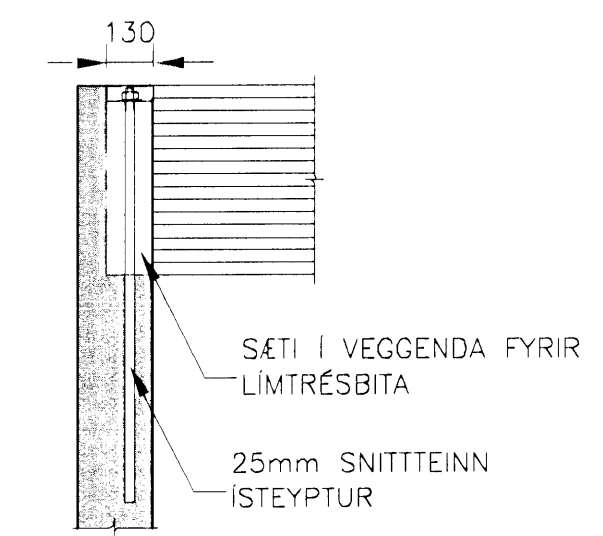

I SNID 611|611 MKV. 2

ÚTGÁFUFERILL					
NR.	DAGS.	SKYRINGAR.	HA.	YFI.	SB.
B1	01.09.08	BYGGINGATEIKNING	EV		
DAGS. UNDIRSKRIFTARE:		NAFN OG KT. SAMRÆMINGARHÖNNUÐAR:			
49 ES		Sigurlof Sigurðs			
UNDIRSKRIFT SAMRÆMINGARHÖNNUÐAR:					
GRENSÁSVEGI 1, 108 REYKJAVÍK, Sími: 422 3000, FAX: 422 3001 VEFFANG: www.mannvit.is NETFANG: mannvit@mannvit.is					
HEITI VERKS:					
BJARKAVELLIR 3 LEIK- OG GRUNNSKÓLI					
HEITI TEIKNINGAR:					
BURÐARVIRKI SKJÓLVÖLLUR GRUNNMYND					
TEIKNÁÐ:	EyG	BLAD NR.	N BL NR.	TÖLVUSKRÁ:	VNR:
				B611.dwg	3.151.240
HANNAÐ:	VS / EV	YFIRFARID:	MKV:		NR. TEIKNINGAR:
			1:50		B611
DAGS. UNDIRSKRIFTARE:	01.09.2008	NAFN OG KT. HÖNNUÐAR:	MANNVIT	430572-0169	
UNDIRSKRIFT HÖNNUÐAR:	LÁRUS ÁRSELSSON	ÚTÓFA:	2008625119		B1

© ÖLL HÁNDTÖG OG LÍNEA TEGNINGAR, AÐ HÁLTI Eða HÉLD, ER AÐSÖRPLEGGU LEIÐAÐA.