




DEILI 1
 1:20
 B 8201
 B 8202
 B 8205

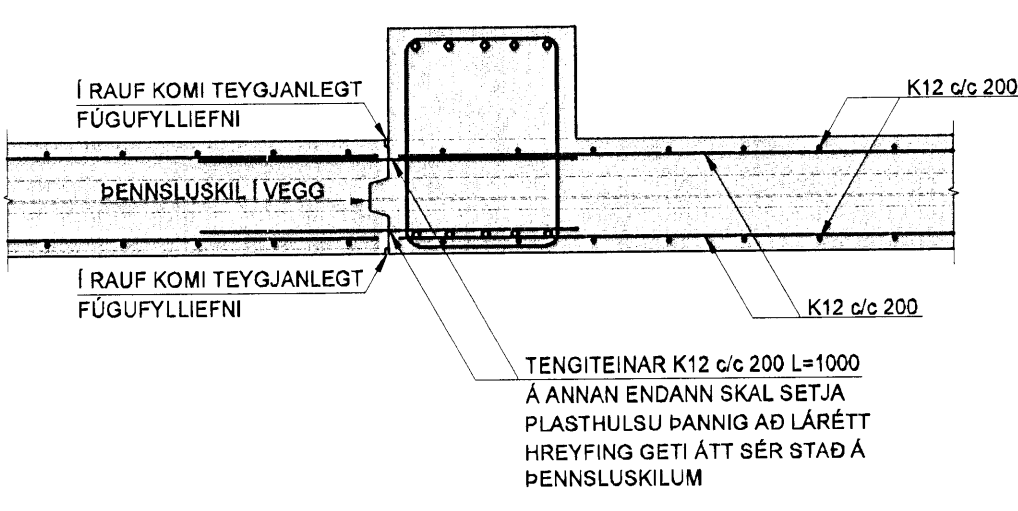



DEILI 1
 1:20
 B 8201
 B 8202
 B 8205

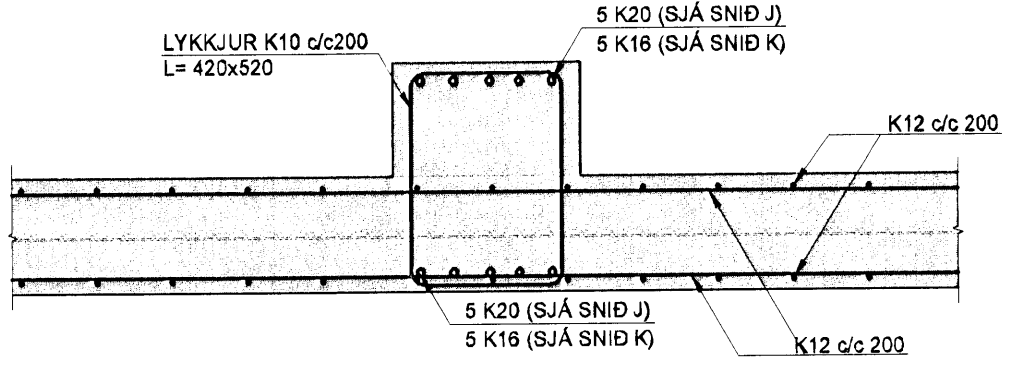


DEILI 1
 1:20
 B 8201
 B 8202
 B 8205

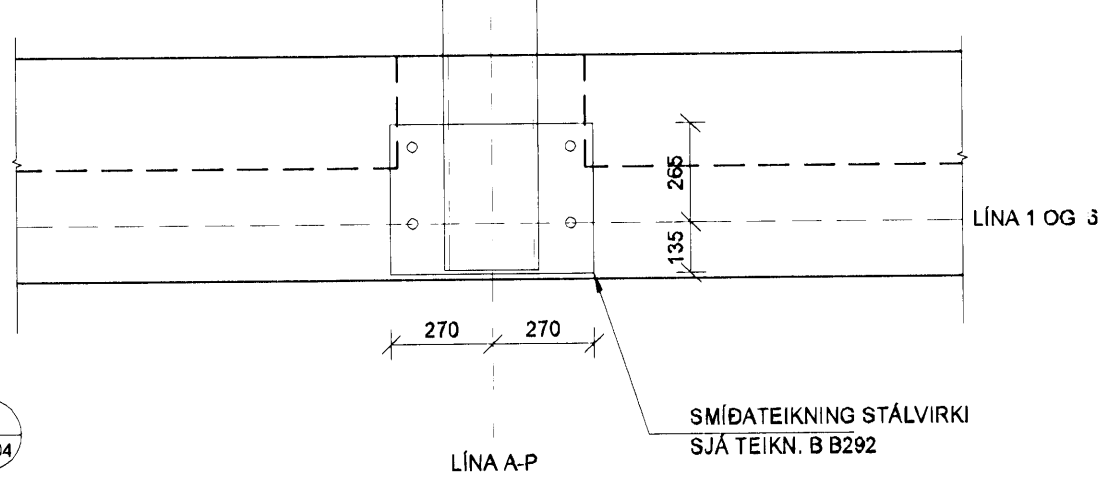

SNID J
 1:50
 B 8204

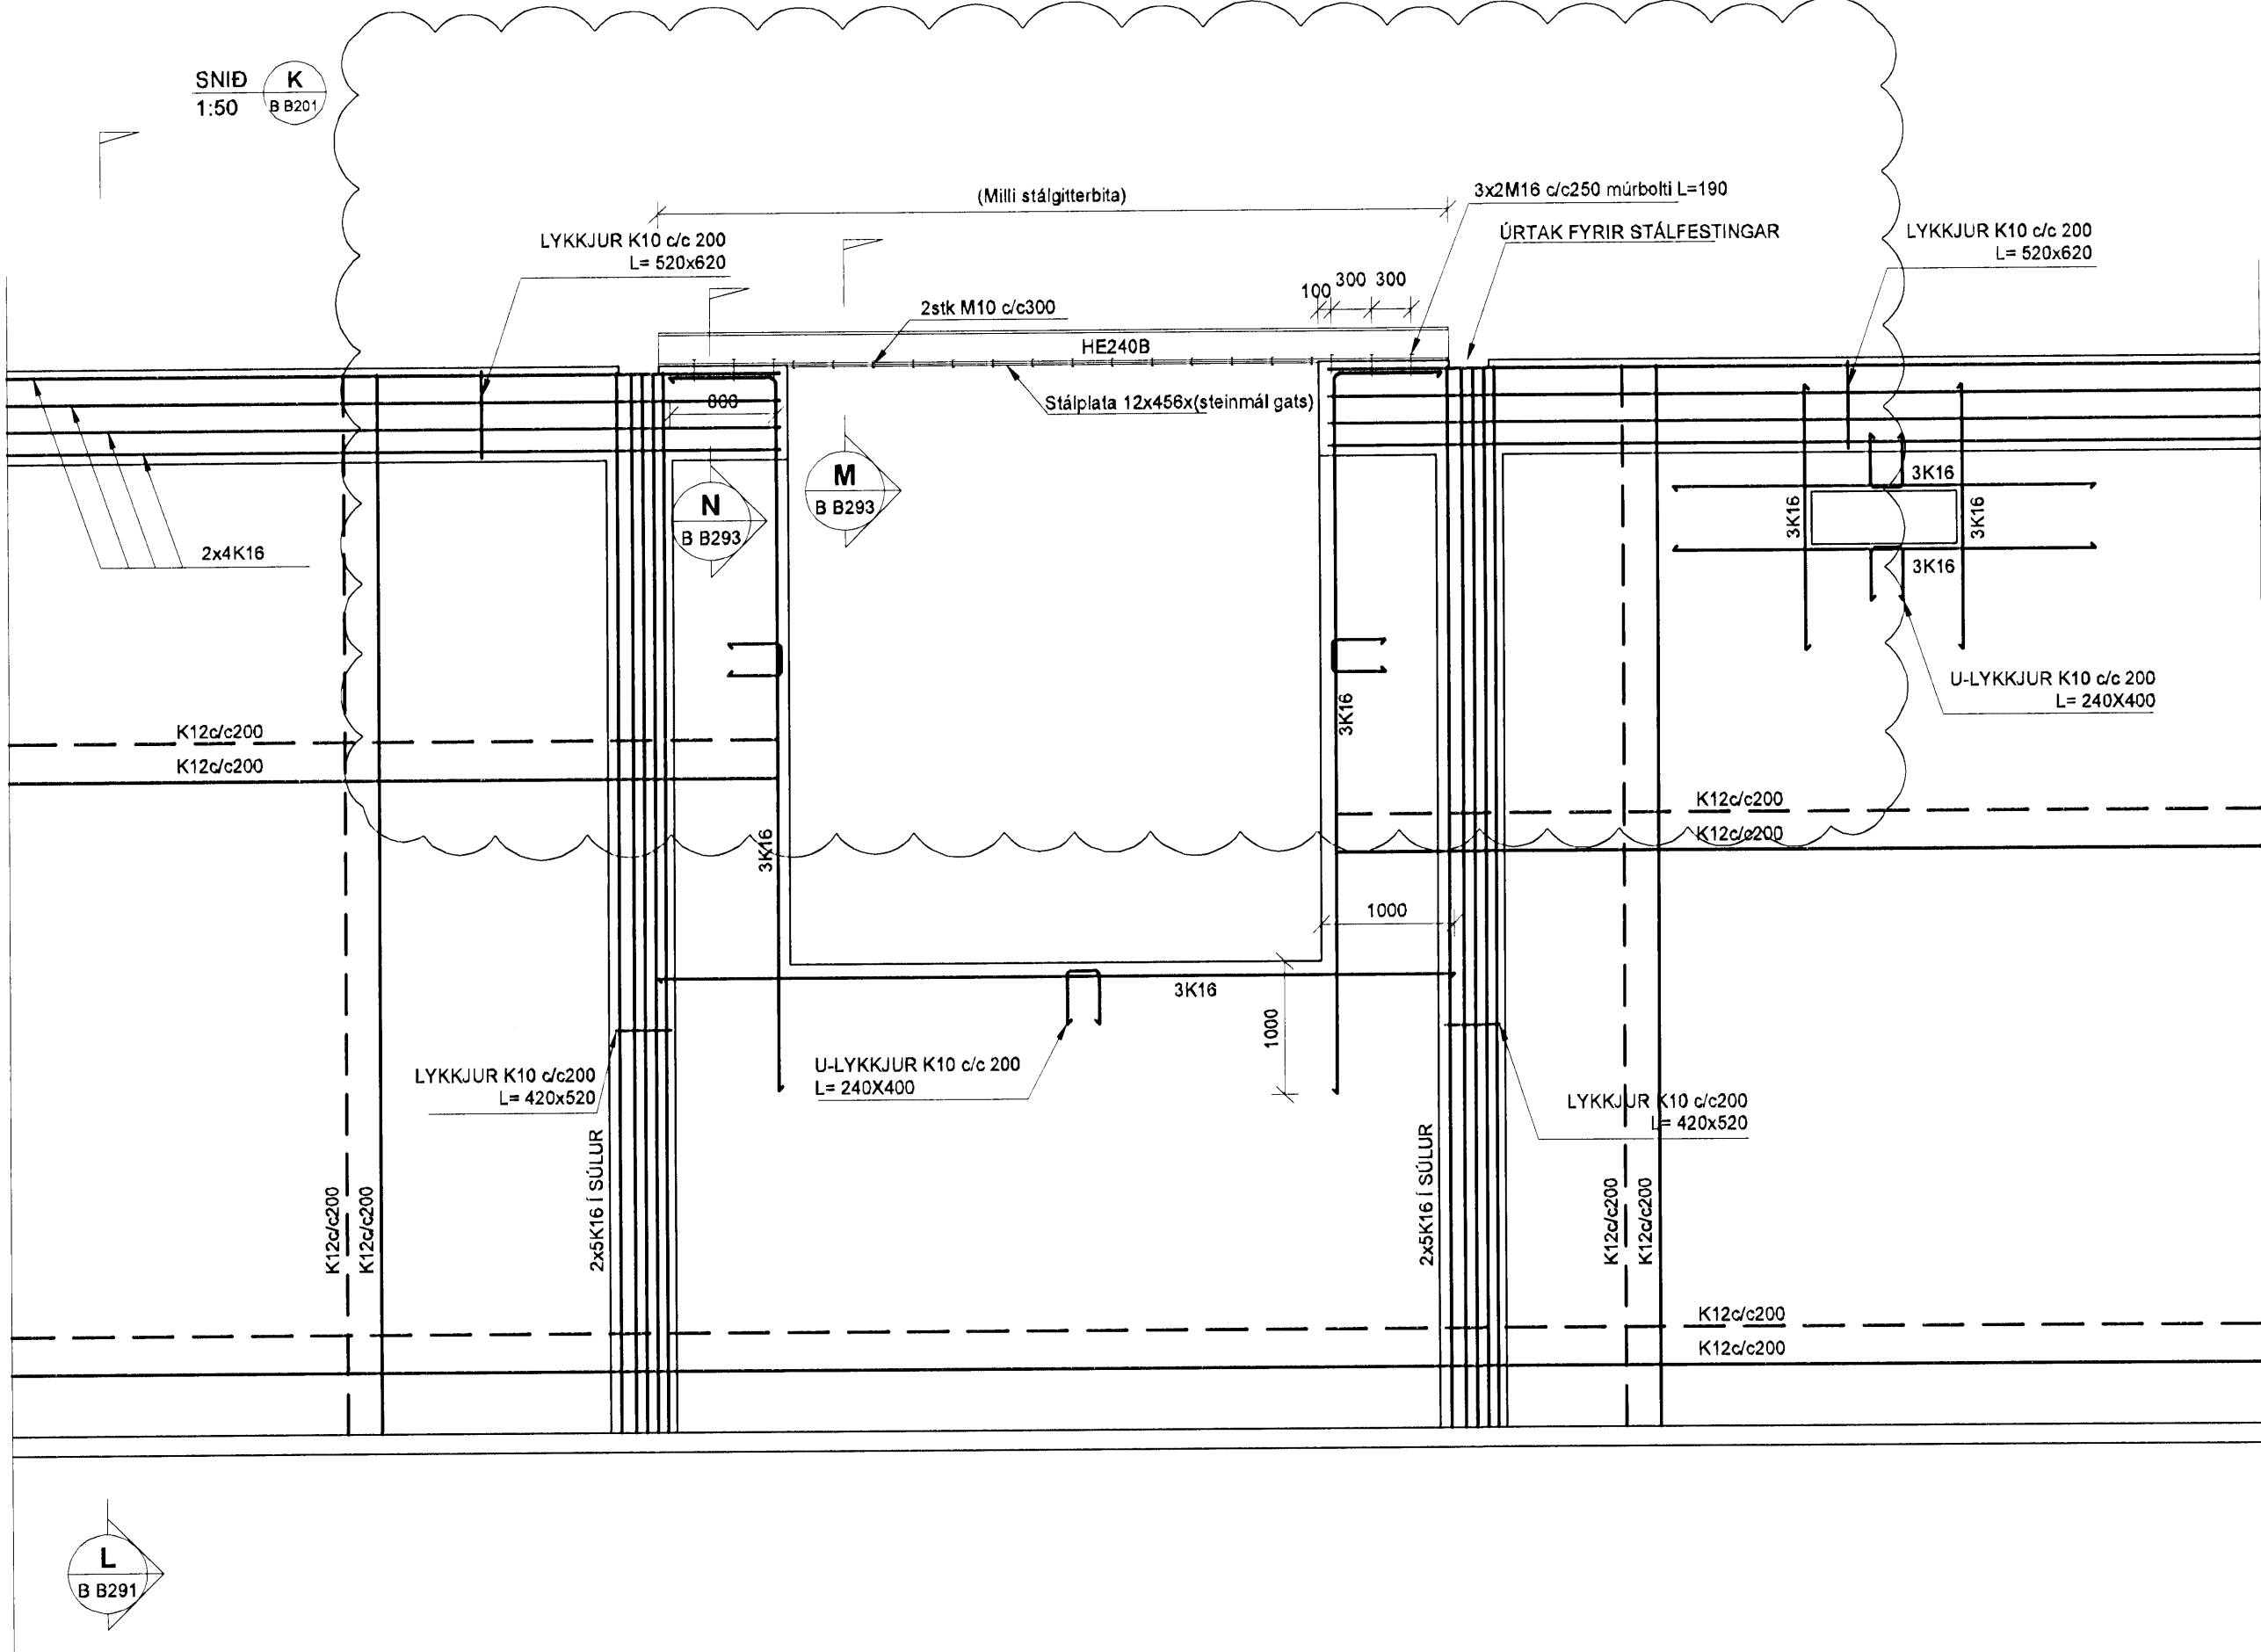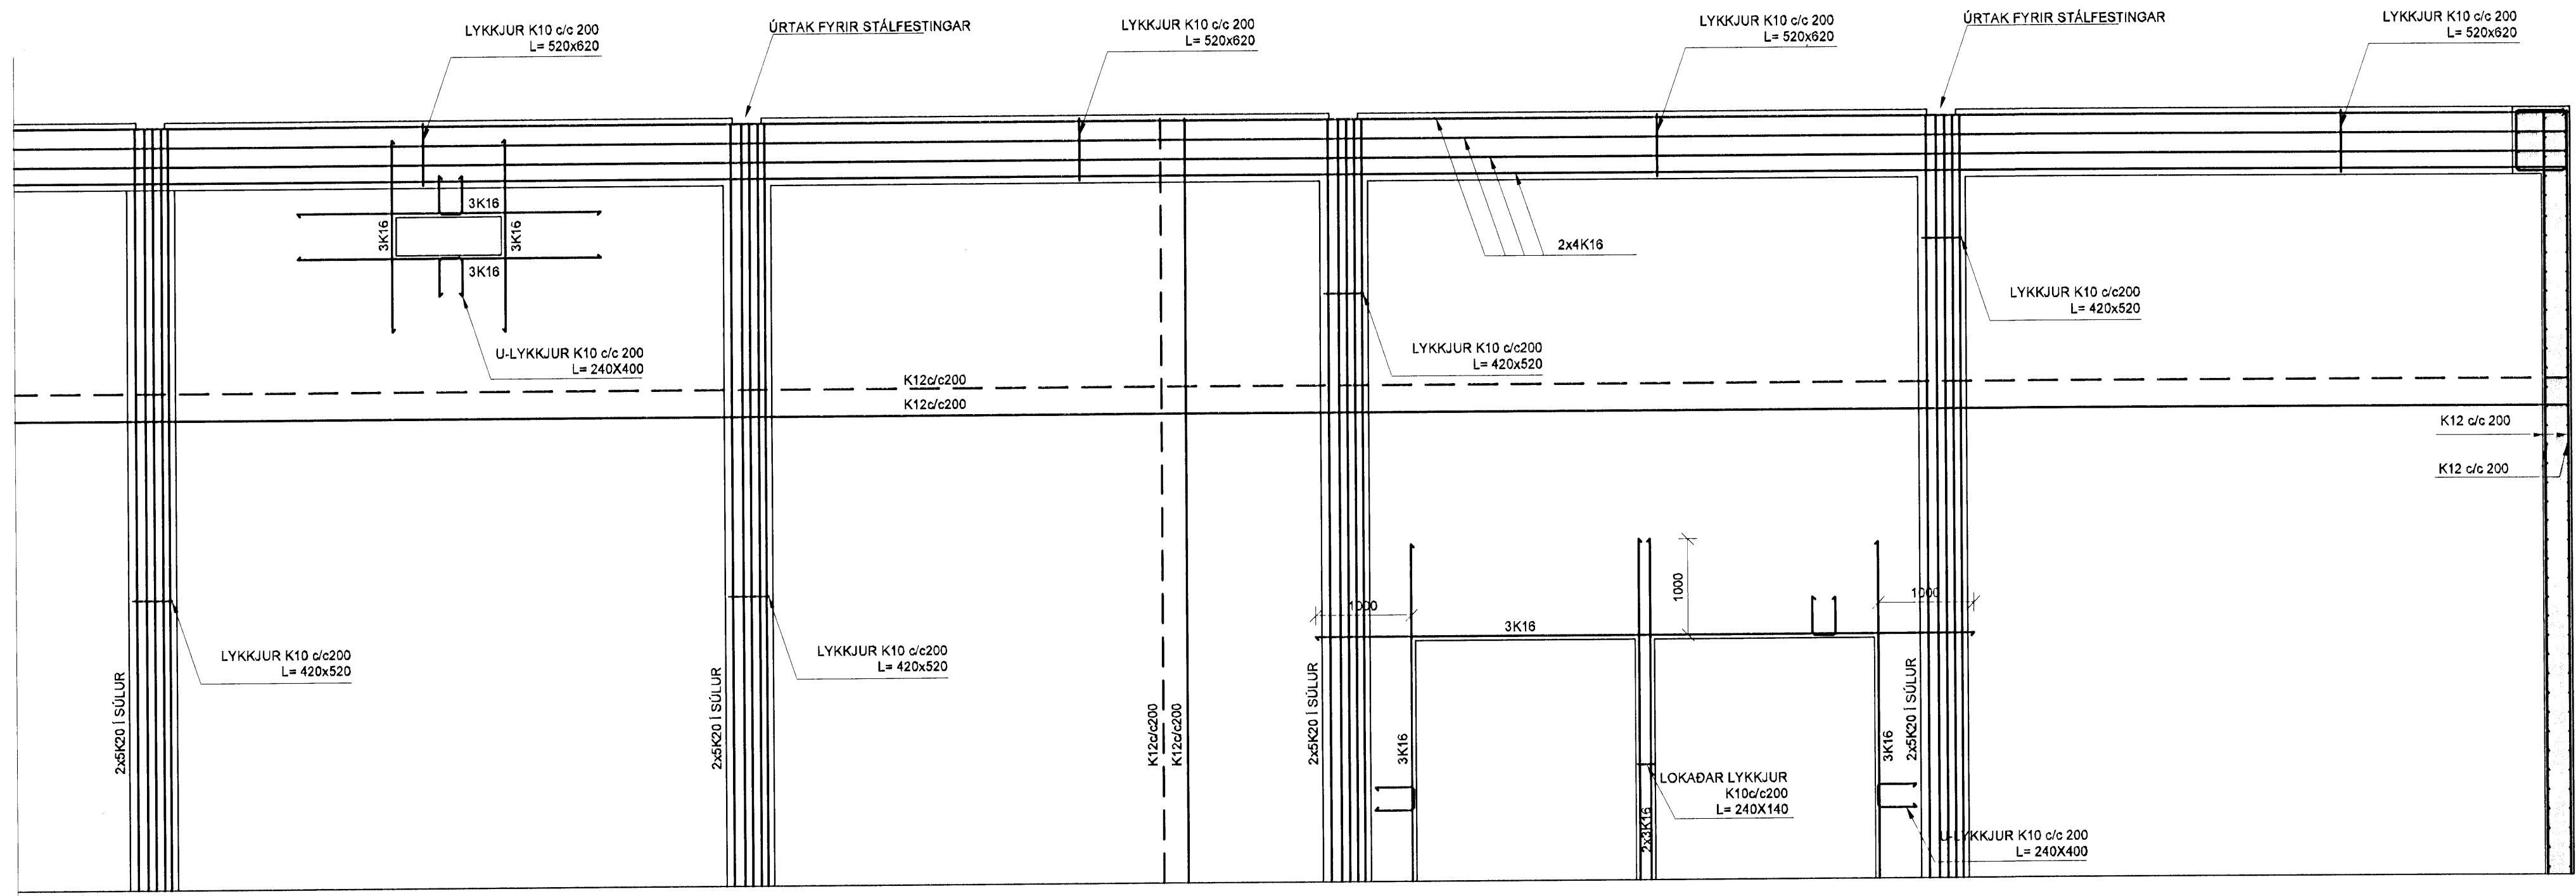


SNID L
 1:20
 B 8201
 B 8202
 B 8204
 B 8205
 B 8206

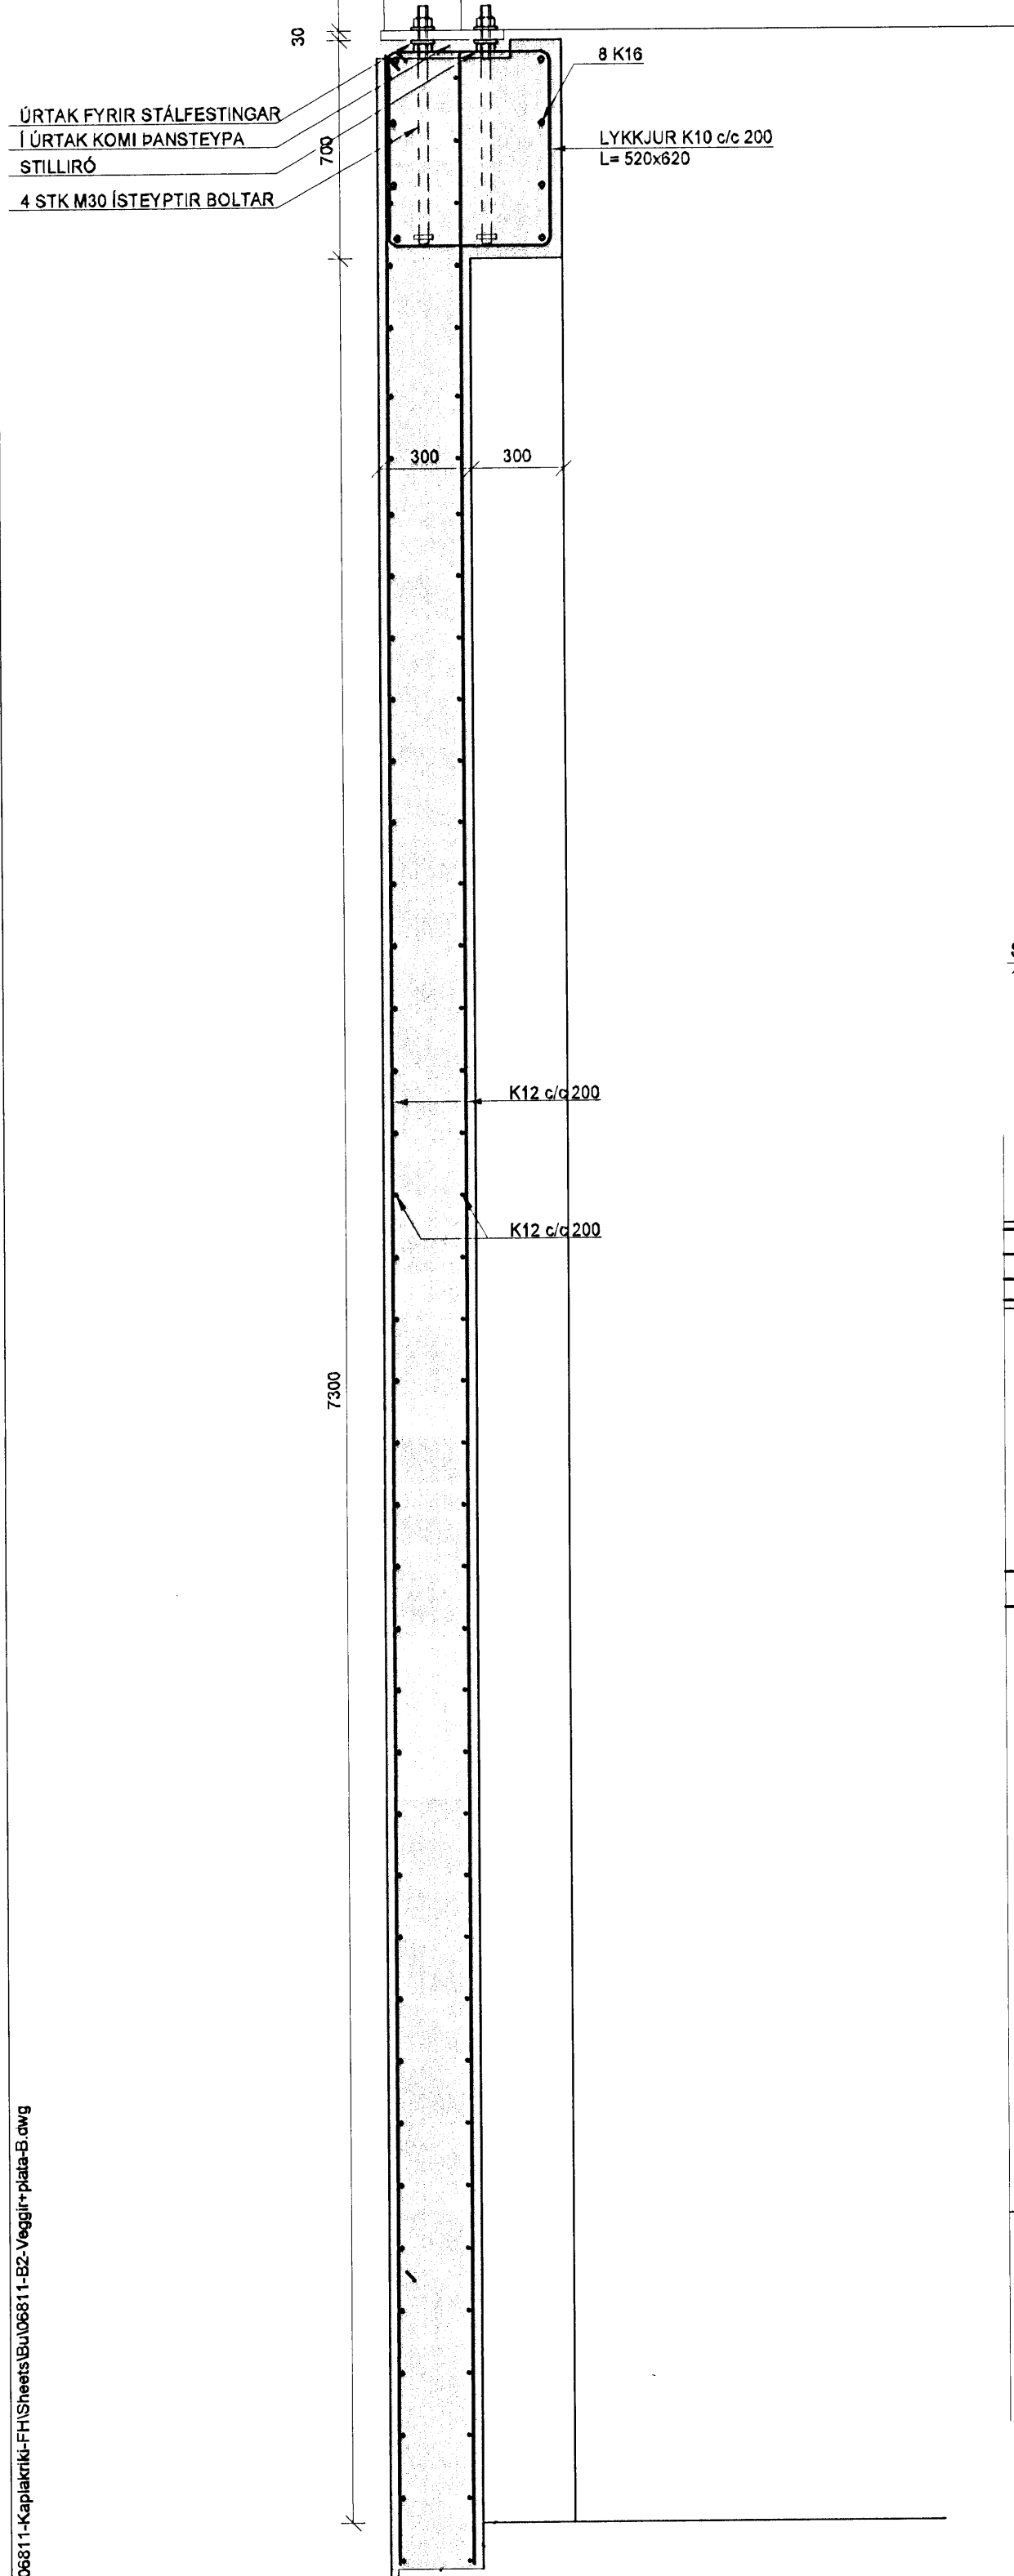

[Signature]
 K1: 110457-2789

KAPLAKRIKI

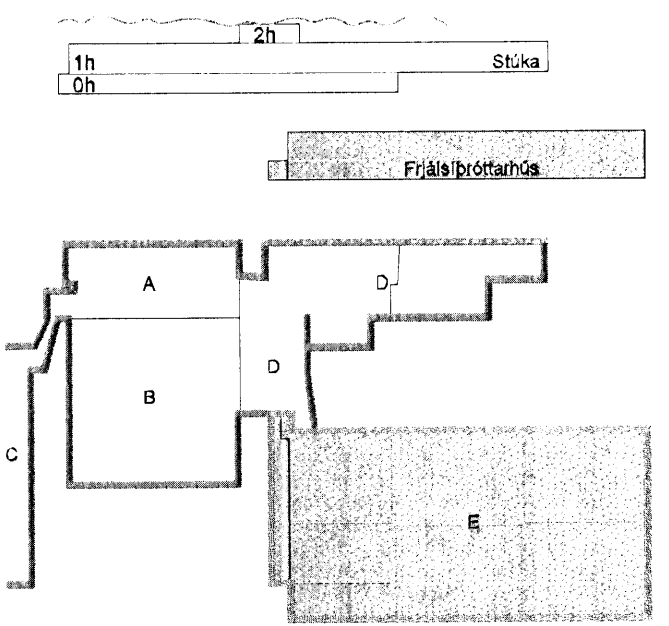

A 16.10.08 Njr stáðhl. HÖJ/BG
 Útg. Dags. Skýring Hannad'yrfrird



VERKFRÆÐISTOFA

BÆJARHRAUN 20 · 220 HAFNARFJÖRDUR · KENNIT. 710798-2899
 vsb@vsb.is · Sími 585 8600 · Fax 585 8610 · www.vsb.is

Áritun sérhöfundar
 Björn Gústafsson KÍ: 180550-4889 *[Signature]*
 Verkefni
 KAPLAKRIKI
 HAFNARFIRÐI

Hannad	HOJ	Teiknad	BG	Verkefni	B 8291	Síða	1 / A1
Dags	18.03.2008	Útgáfa	06811	Útgáfa	B 8291	Stiga	A