




G09 - 1 stk.

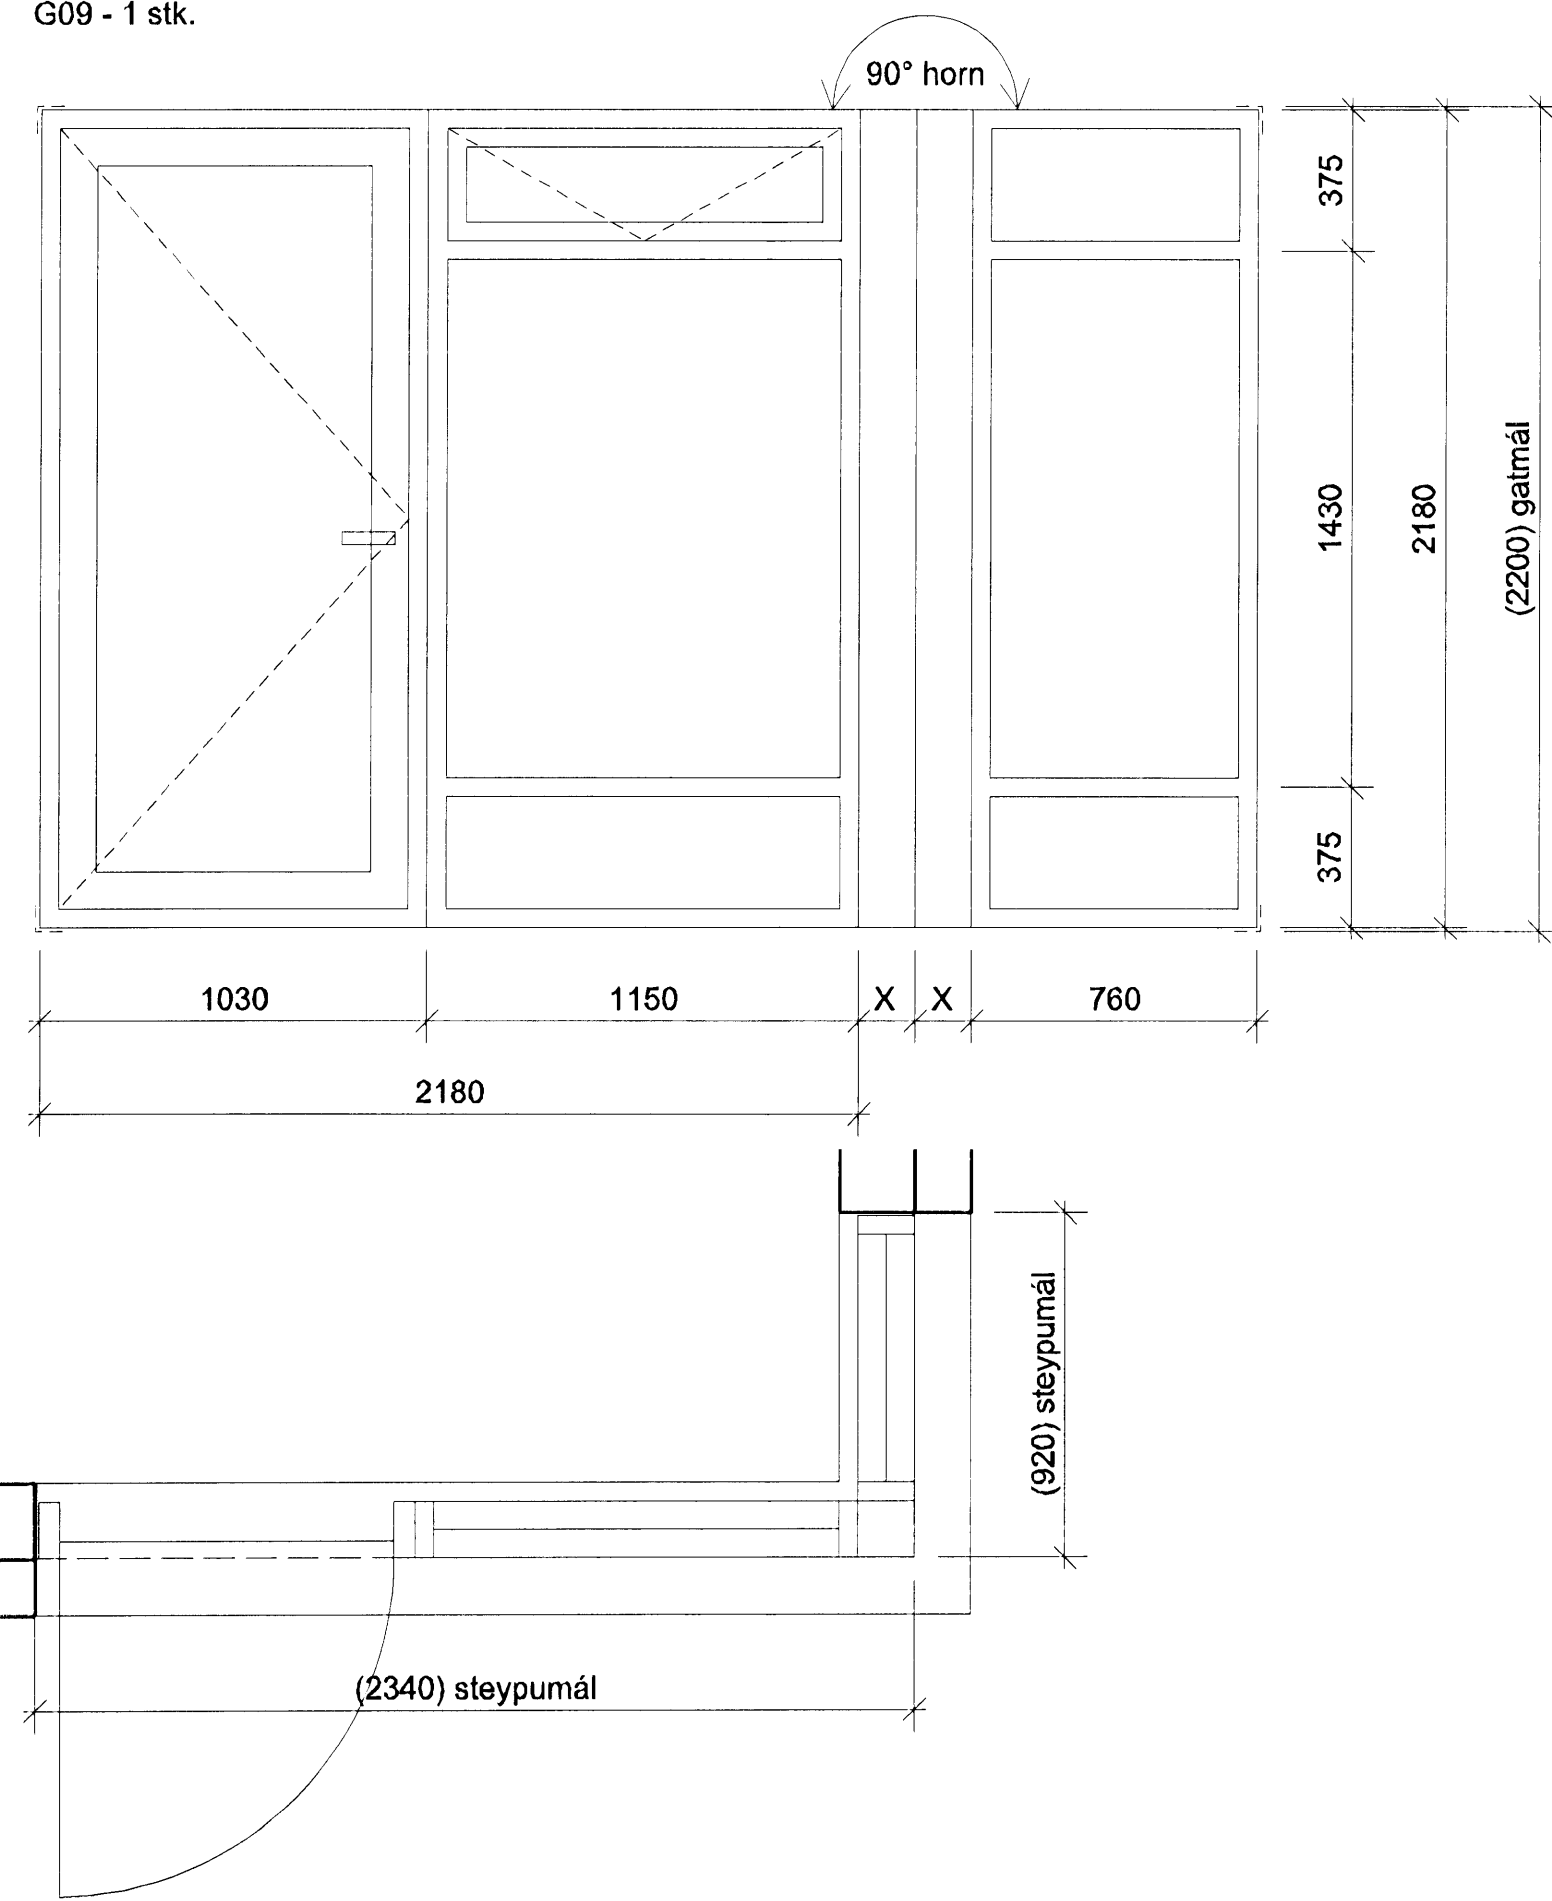


G10 - 1 stk.

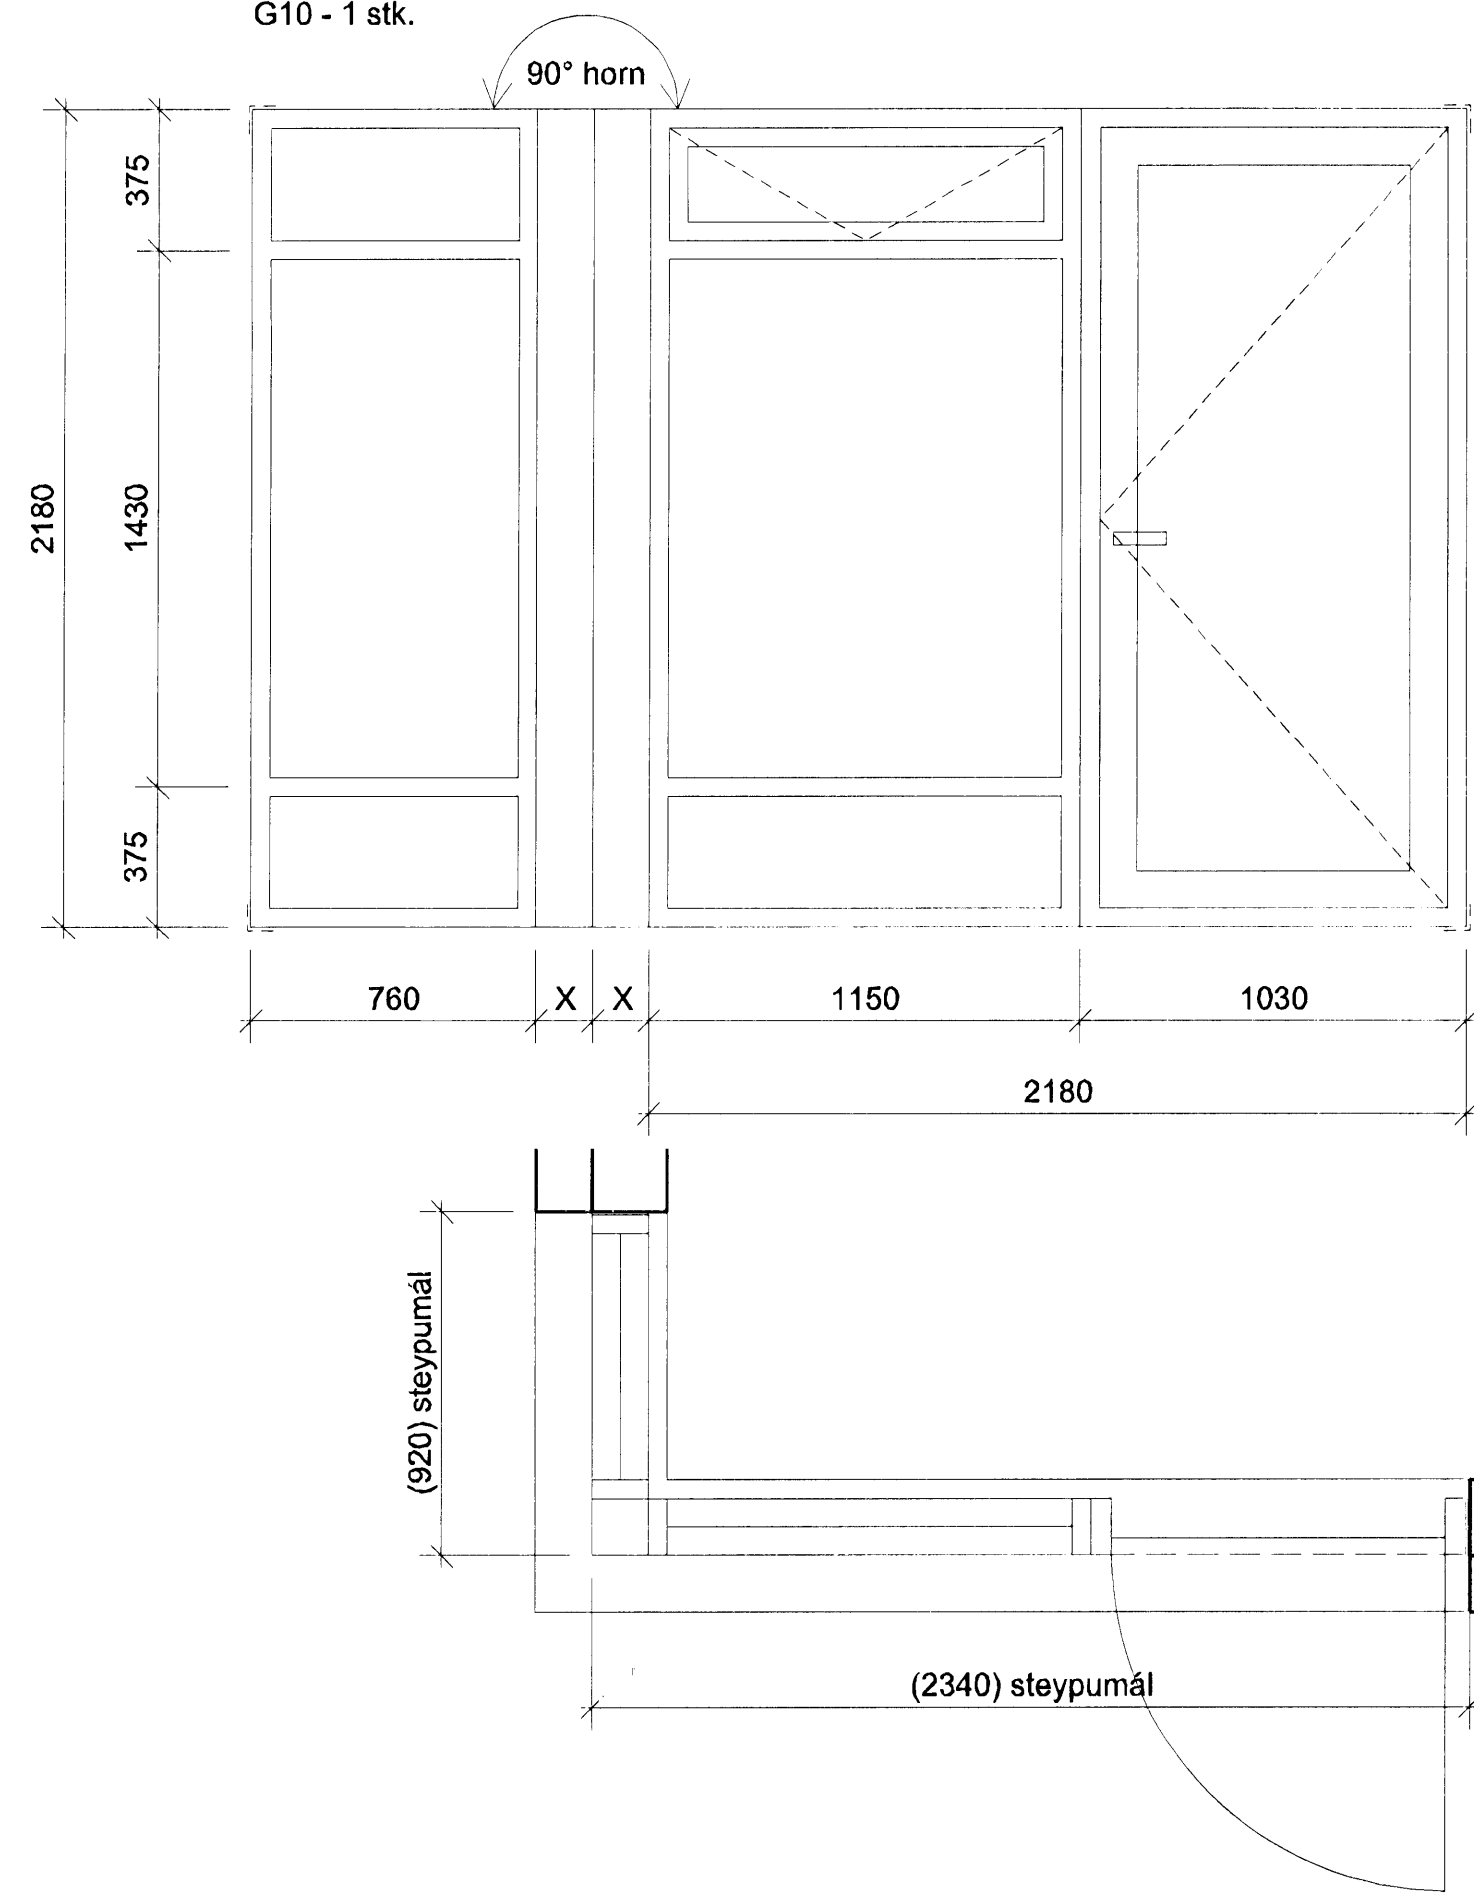


G11 - 1 stk.

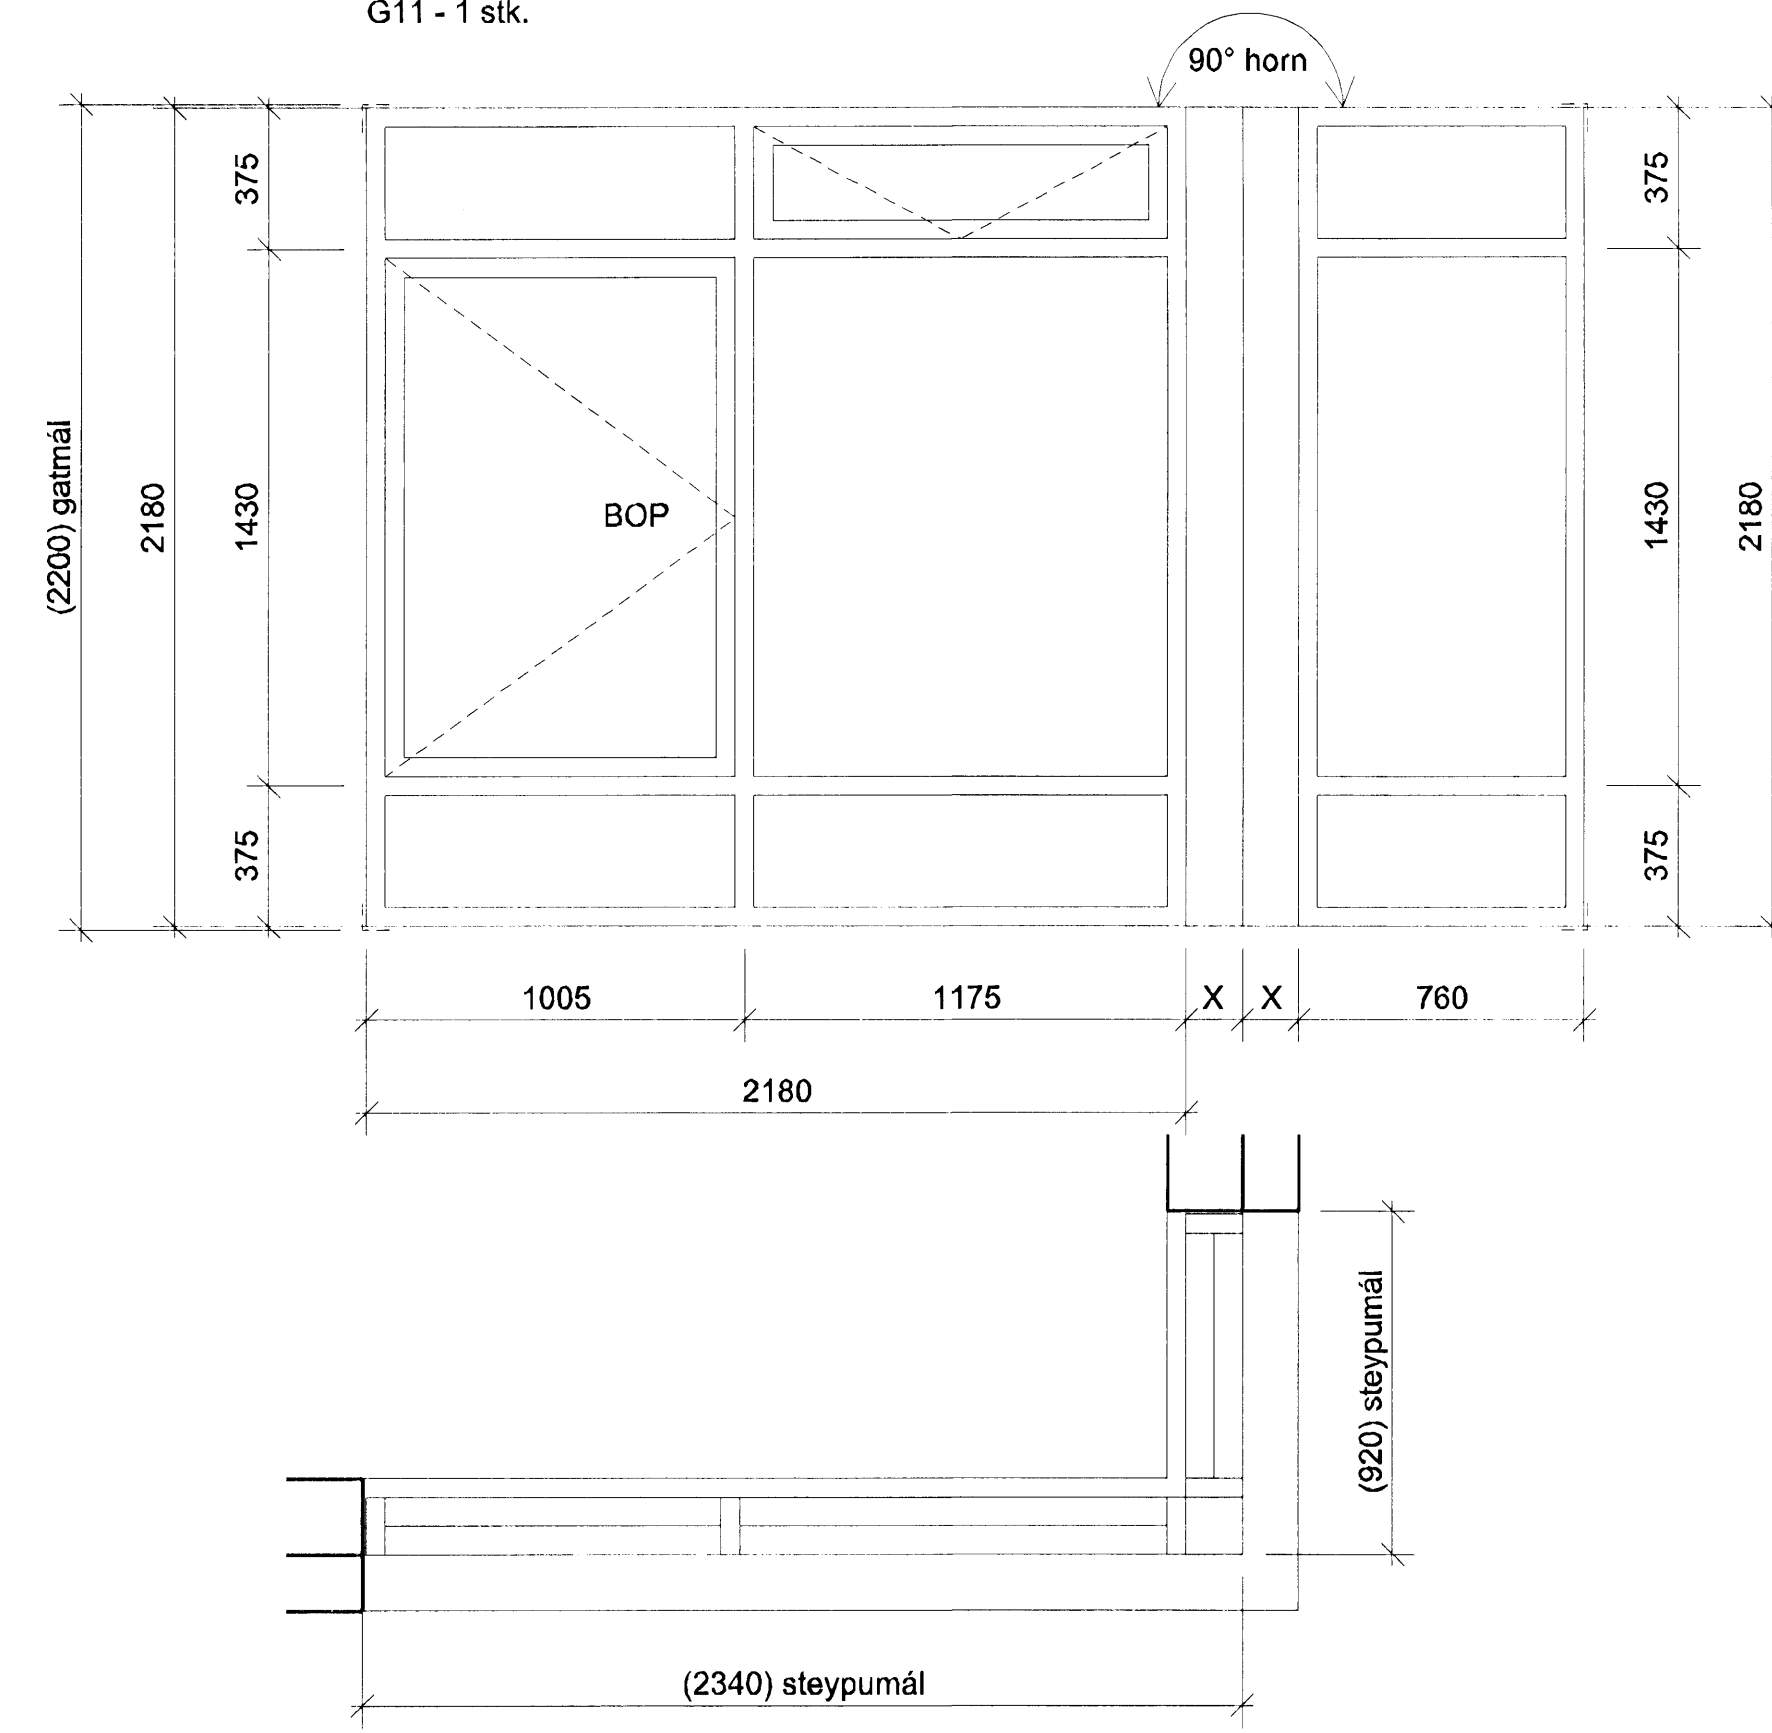



G12 - 1 stk.

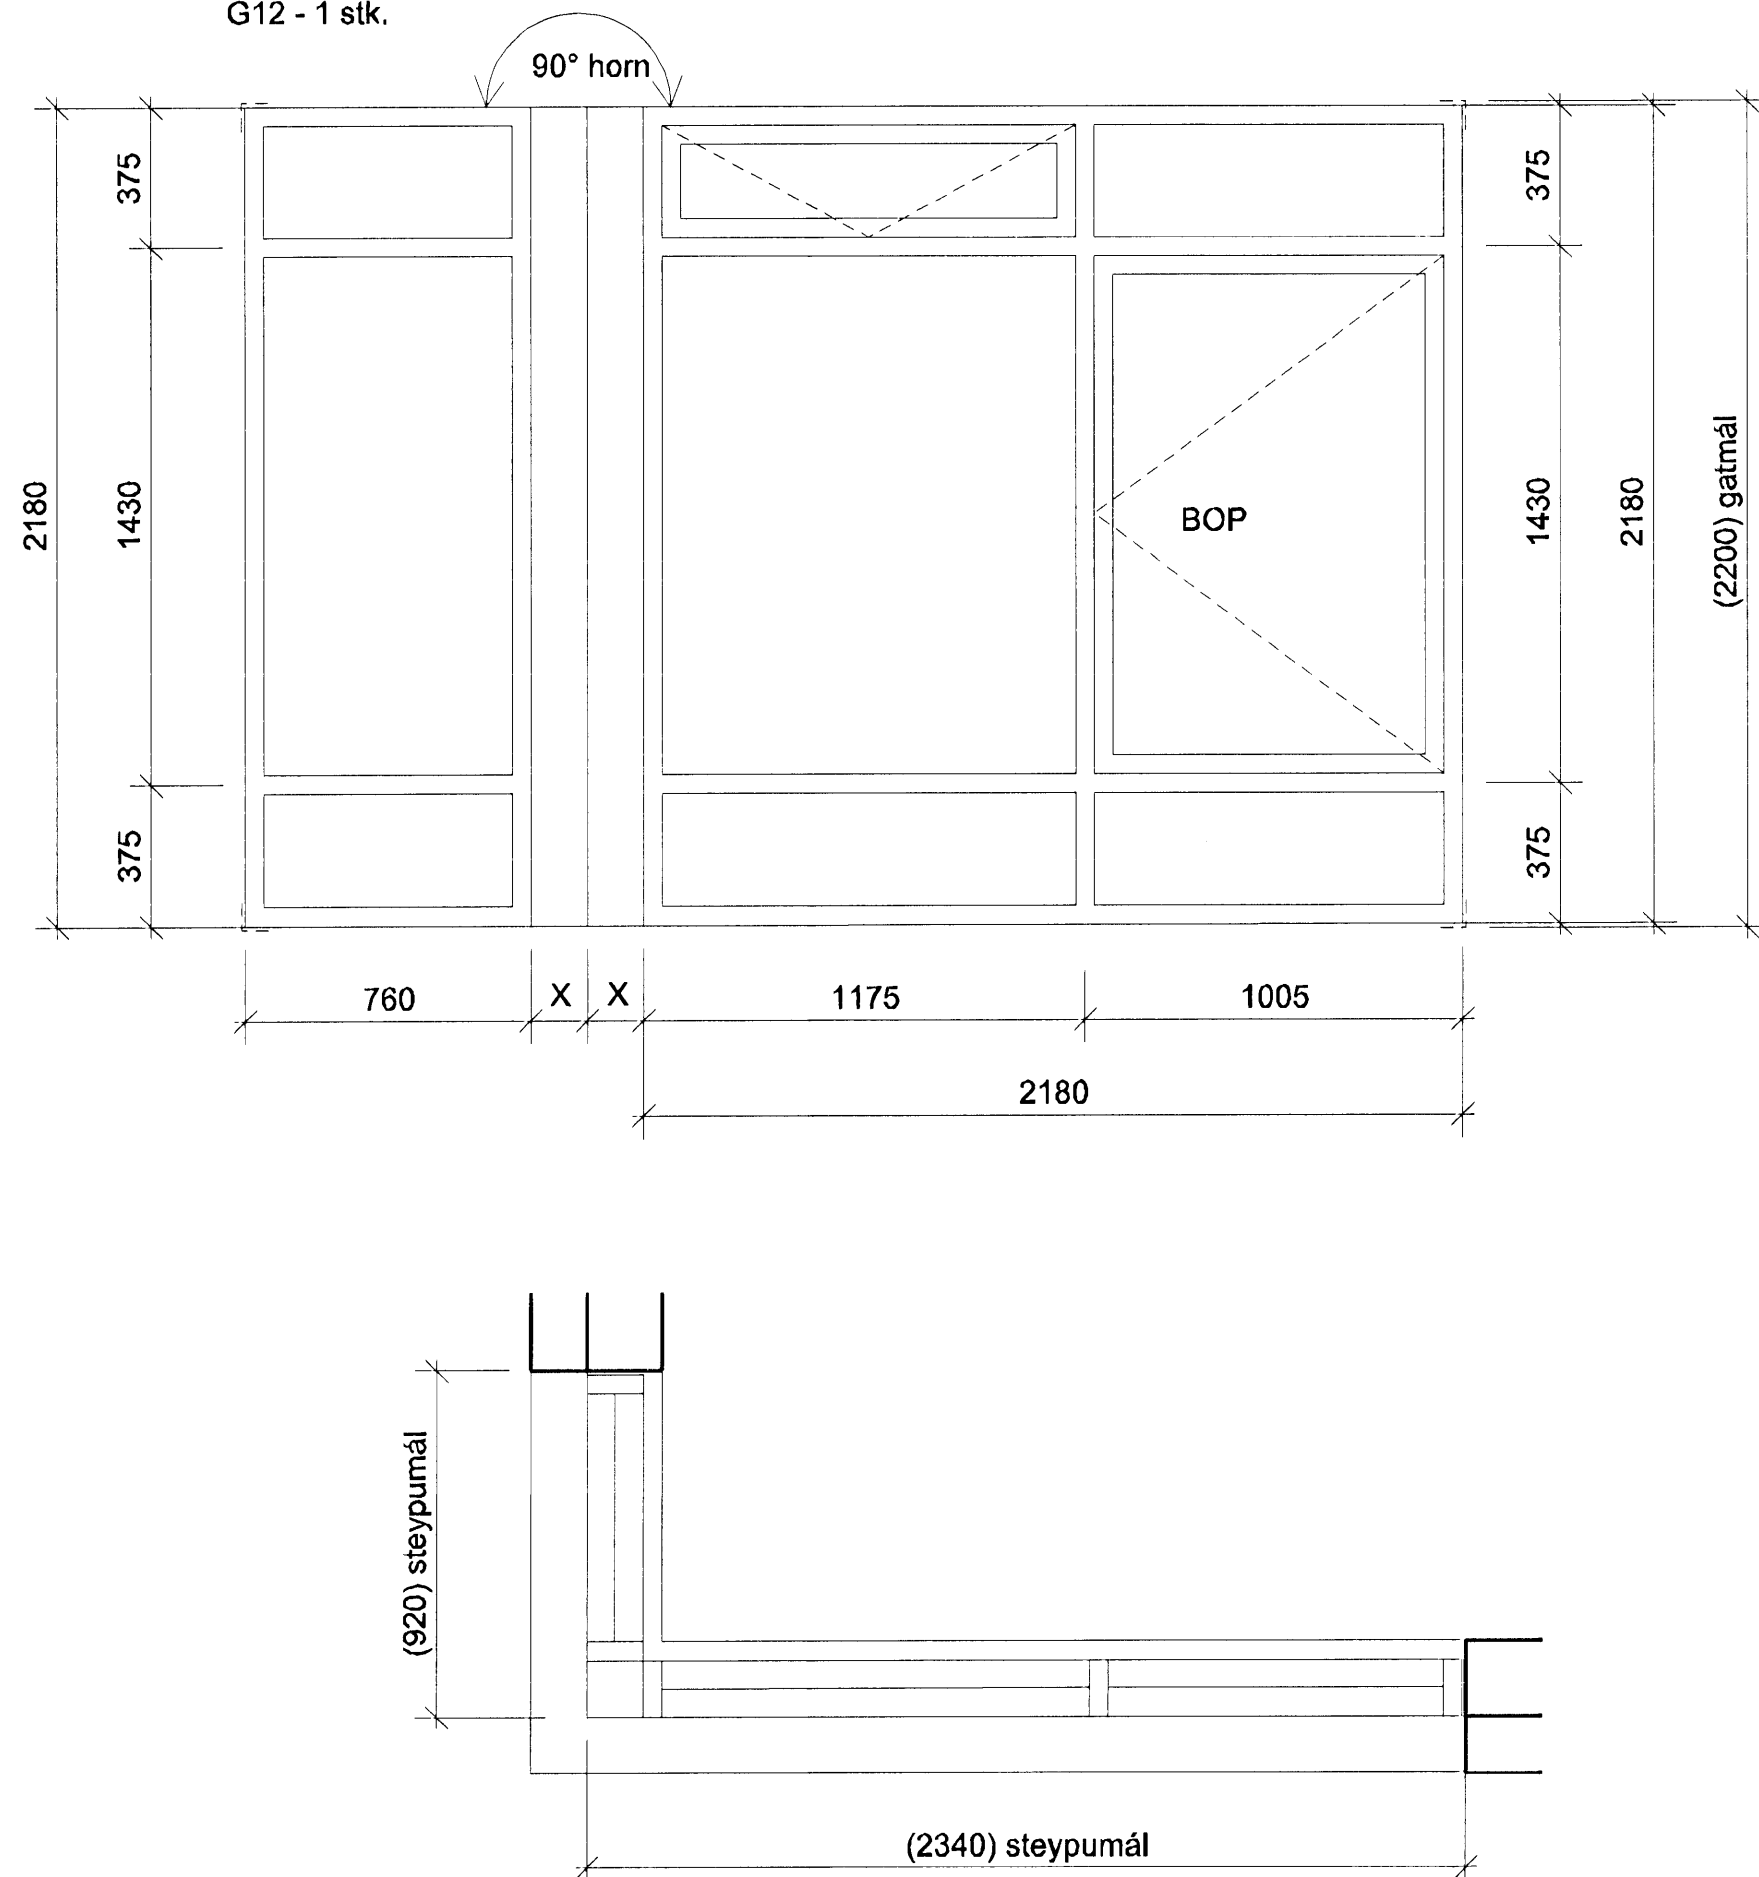

G13 - 2 stk.

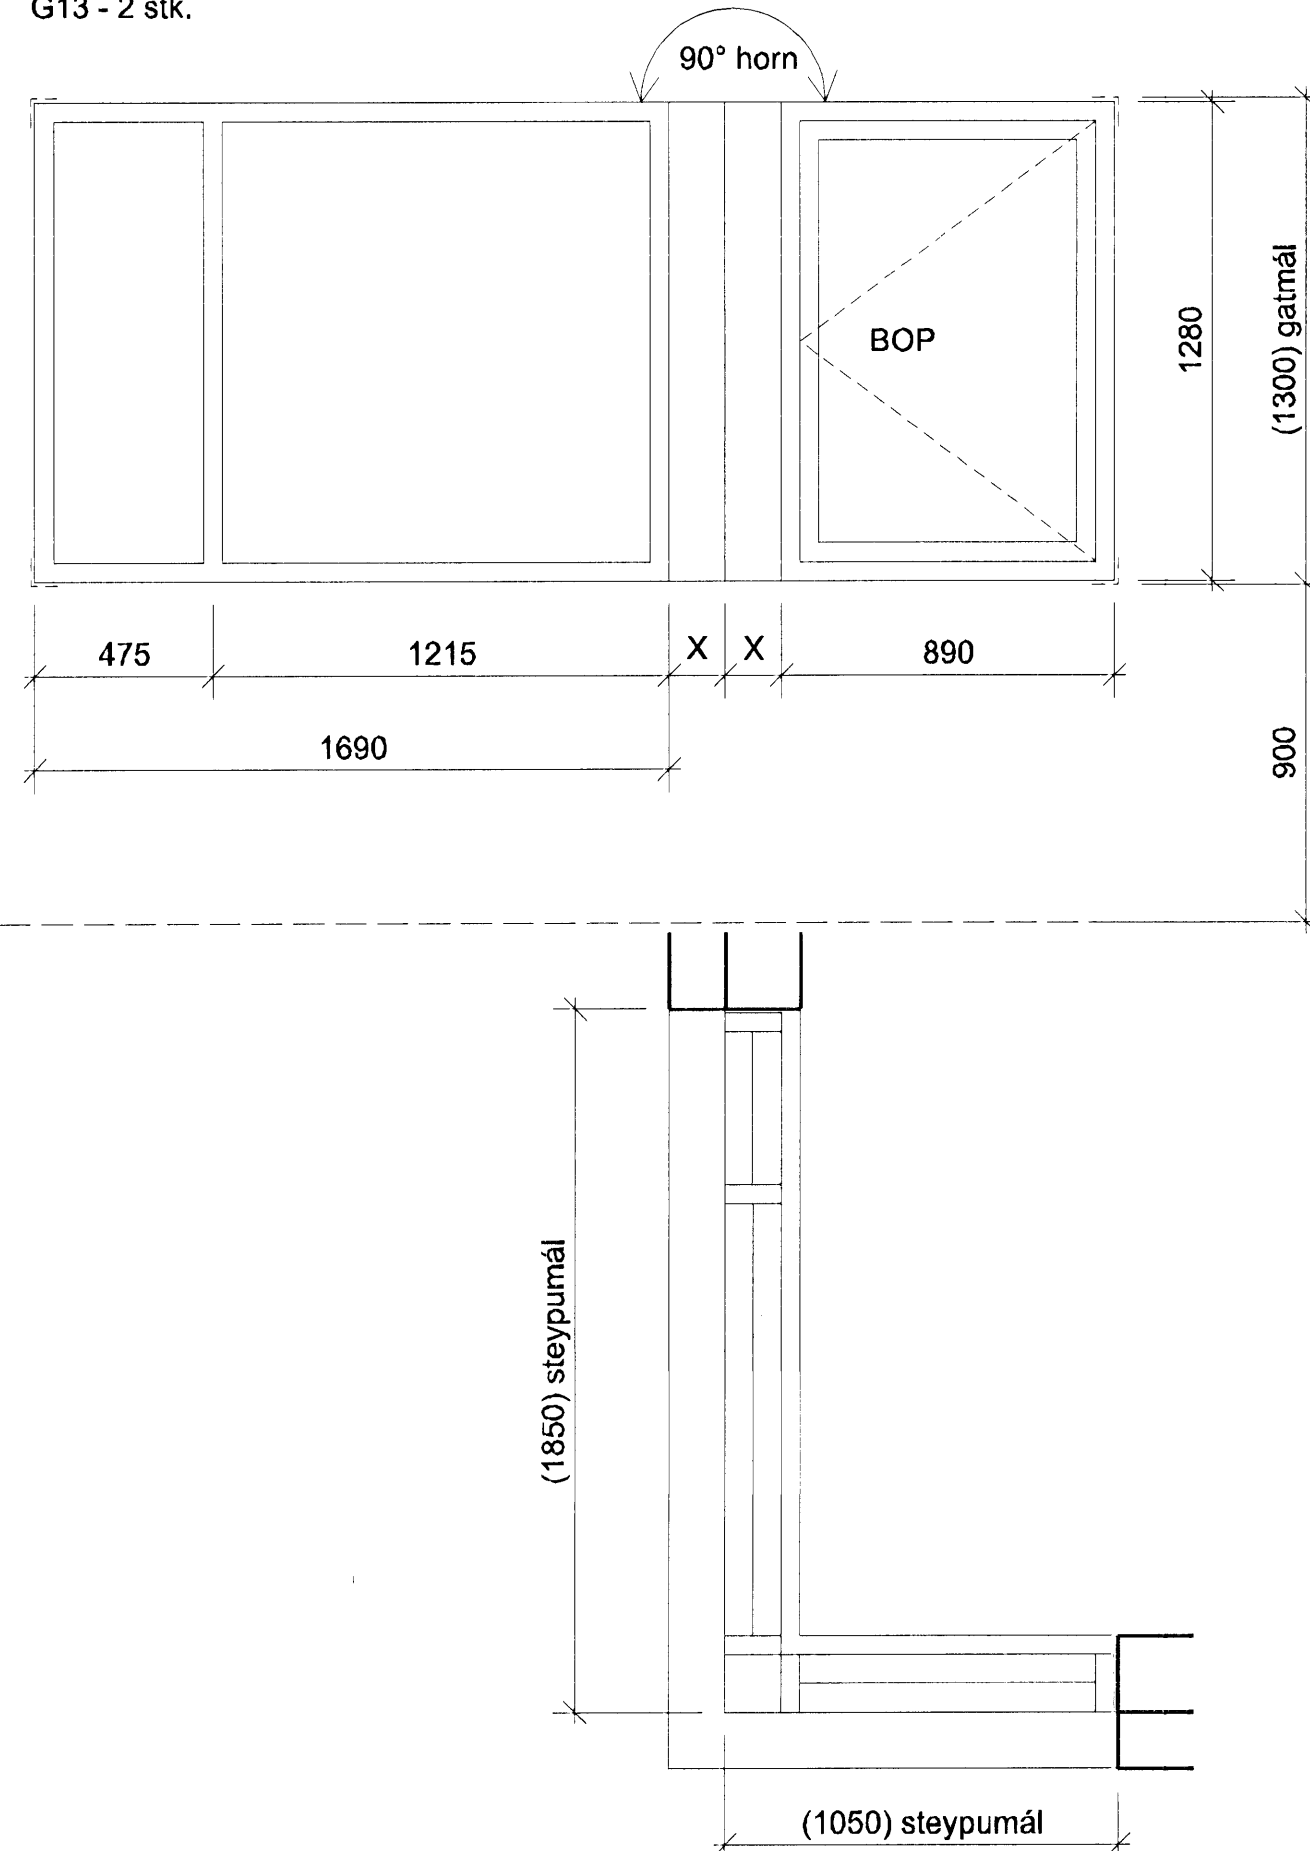


G14 - 1 stk.

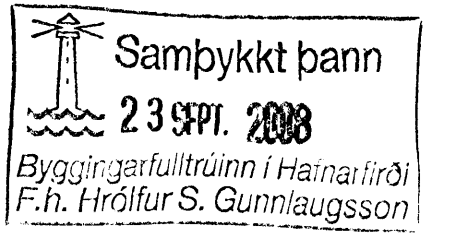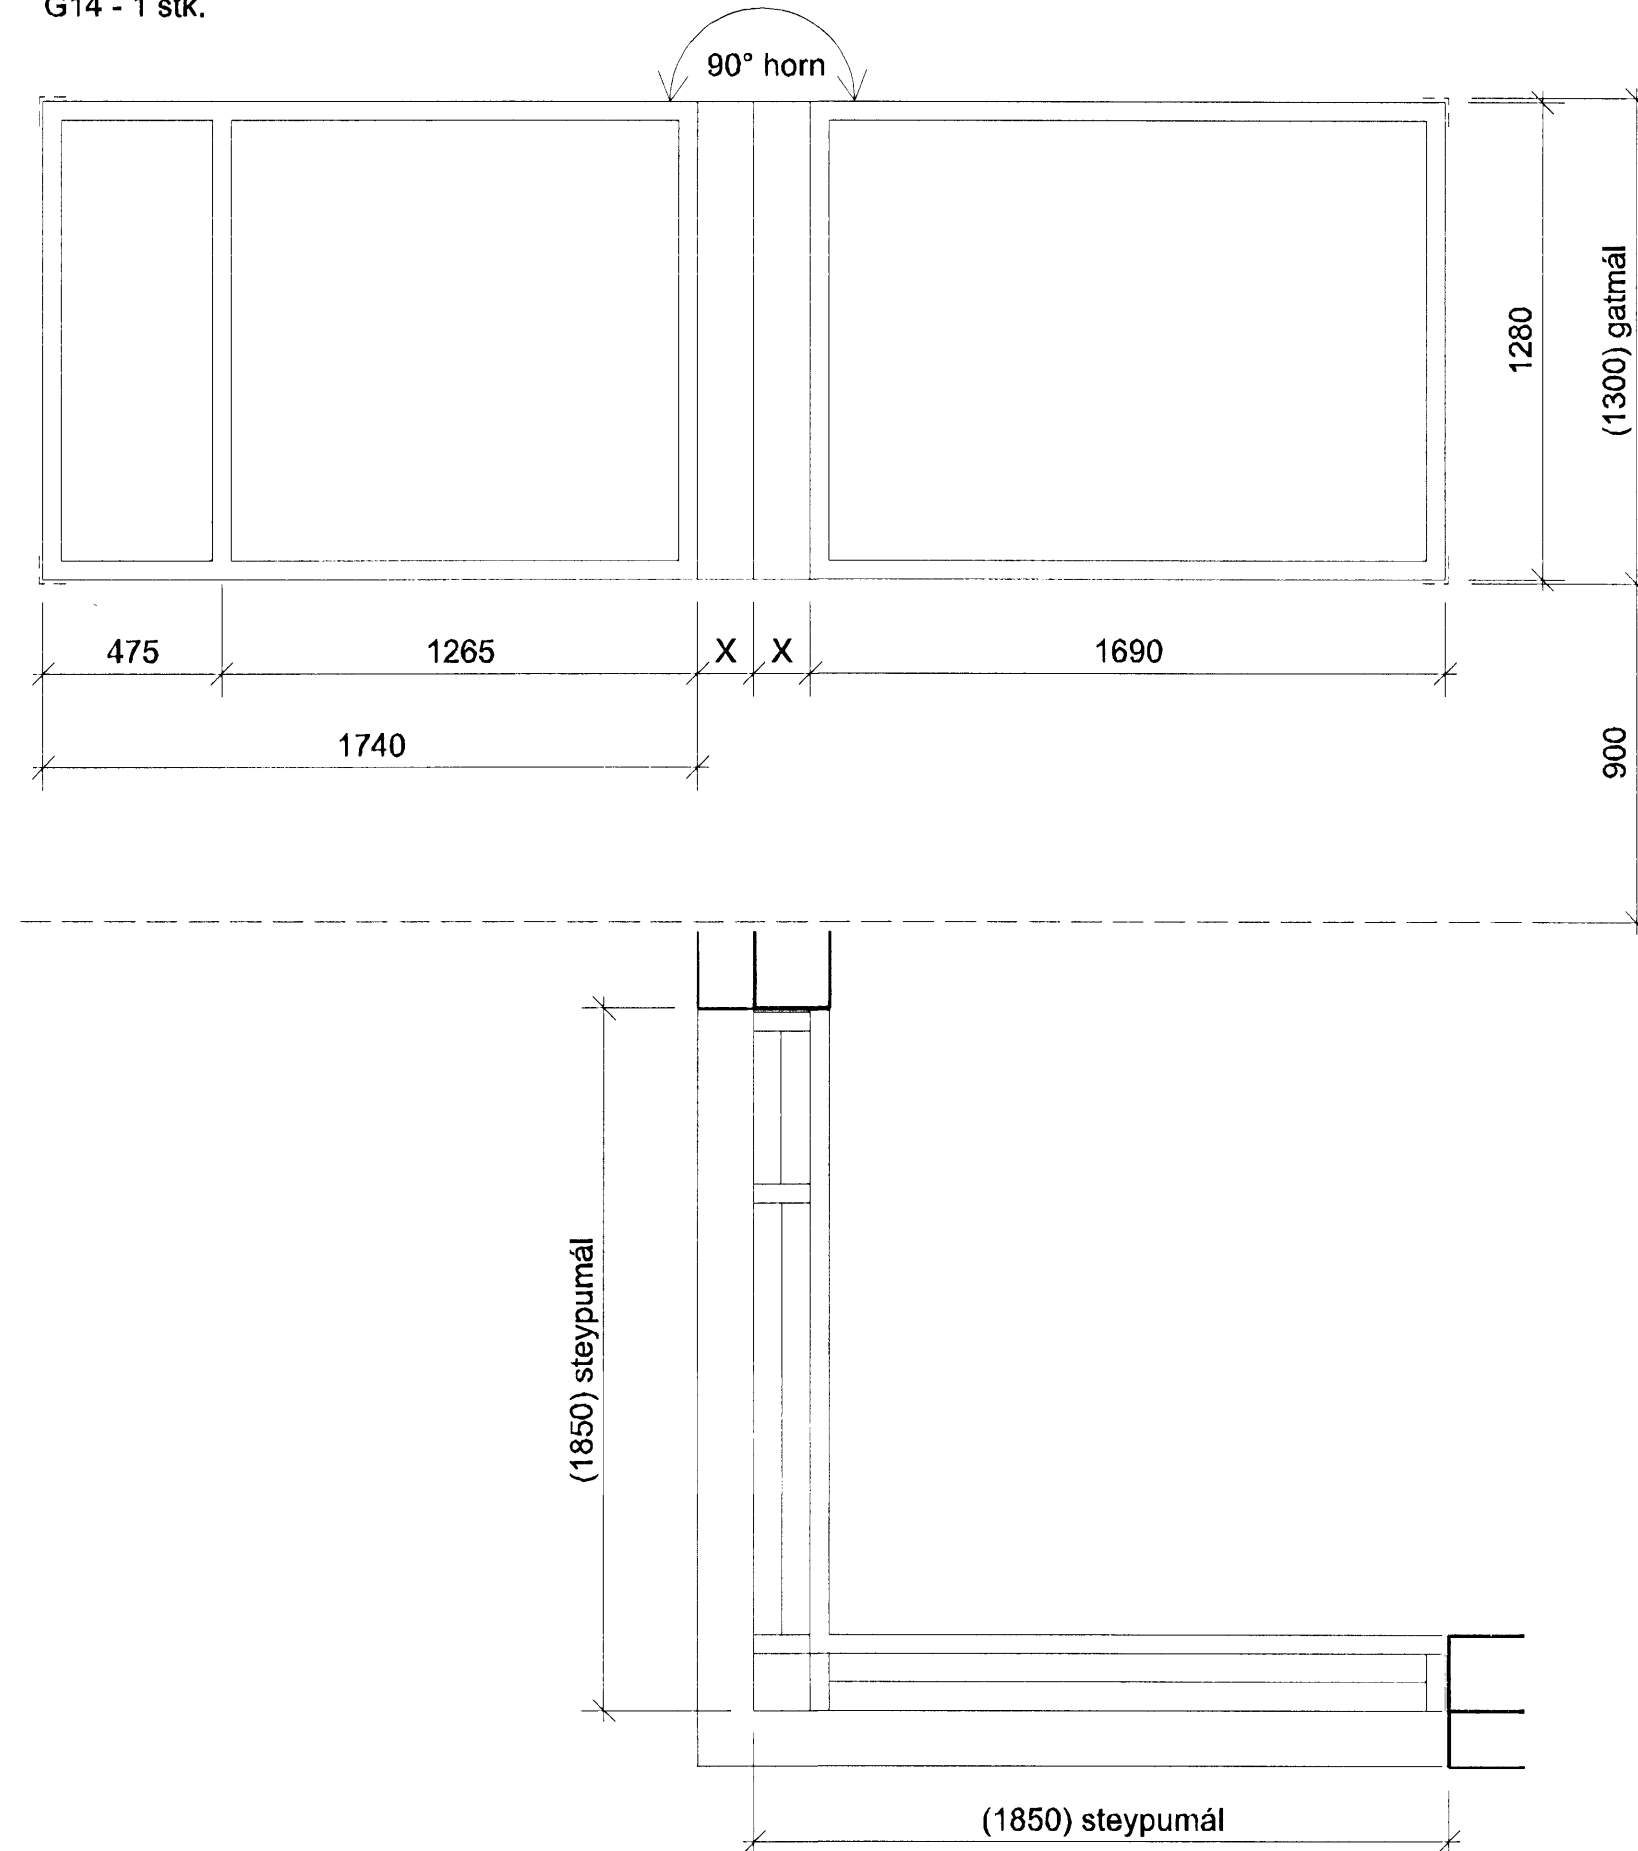

SKÝRINGAR:  
Sjá teikn. 31-01

ÚTGÁFA    TEIKNAD    SAMÞYKKT    DAGS  
SMEYRINGAR

ASK Arkitektar  
Gængjuhló 8  
101 Reykjavík  
Sími 515 0300  
Fax 515 0319  
www.ask.is

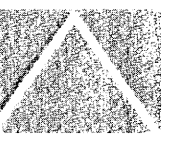

Árþun og áskömmuðar:  
*Sigurður Sigurðsson*  
Sigurður Sigurðsson arkitekt F.A.I. nr. 260767-#319

LEIK OG GRUNNSKÓLI BJARKAVÖLLUM 3  
VERKTEIKNINGAR

VERK NR. 0736    NÖMUR TEIKNINGAR 31-03    ÚTGÁFA

Gluggar og útihúðir

MEK. I A1 1:20  
TEIKNAD ASK  
DAGS 08.09.2008